


Building (Scotland) Act 2003  
note should be made that the relevant  
person / owner shall be responsible for  
signing and issuing the completion  
certificate application to the verifier.


The relevant person shall also be  
responsible for the building standards CNP  
(Construction Notification Plan)

CONTRACTOR TO VERIFY ALL DIMENSIONS ON SITE  
BEFORE COMMENCING WORK ORDERING MATERIALS.  
ALL ELECTRICAL INSTALLATIONS TO BE TO THE  
LATEST I.E.E. REGULATIONS  
ELECTRICAL LAYOUT AND INSTALLATIONS TO BE IN  
ACCORDANCE WITH B.S. 7671: 2018 ( AS AMENDED )  
ALL GLAZING TO COMPLY WITH BS 6262

ALL DRAINAGE TO COMPLY WITH CURRENT REGULATIONS  
BSEN 752-3 : 1997 (Am2)  
BSEN 752 - 4 : 2008  
BSEN 1610 :1998  
BSEN 12056 - 3 : 2000

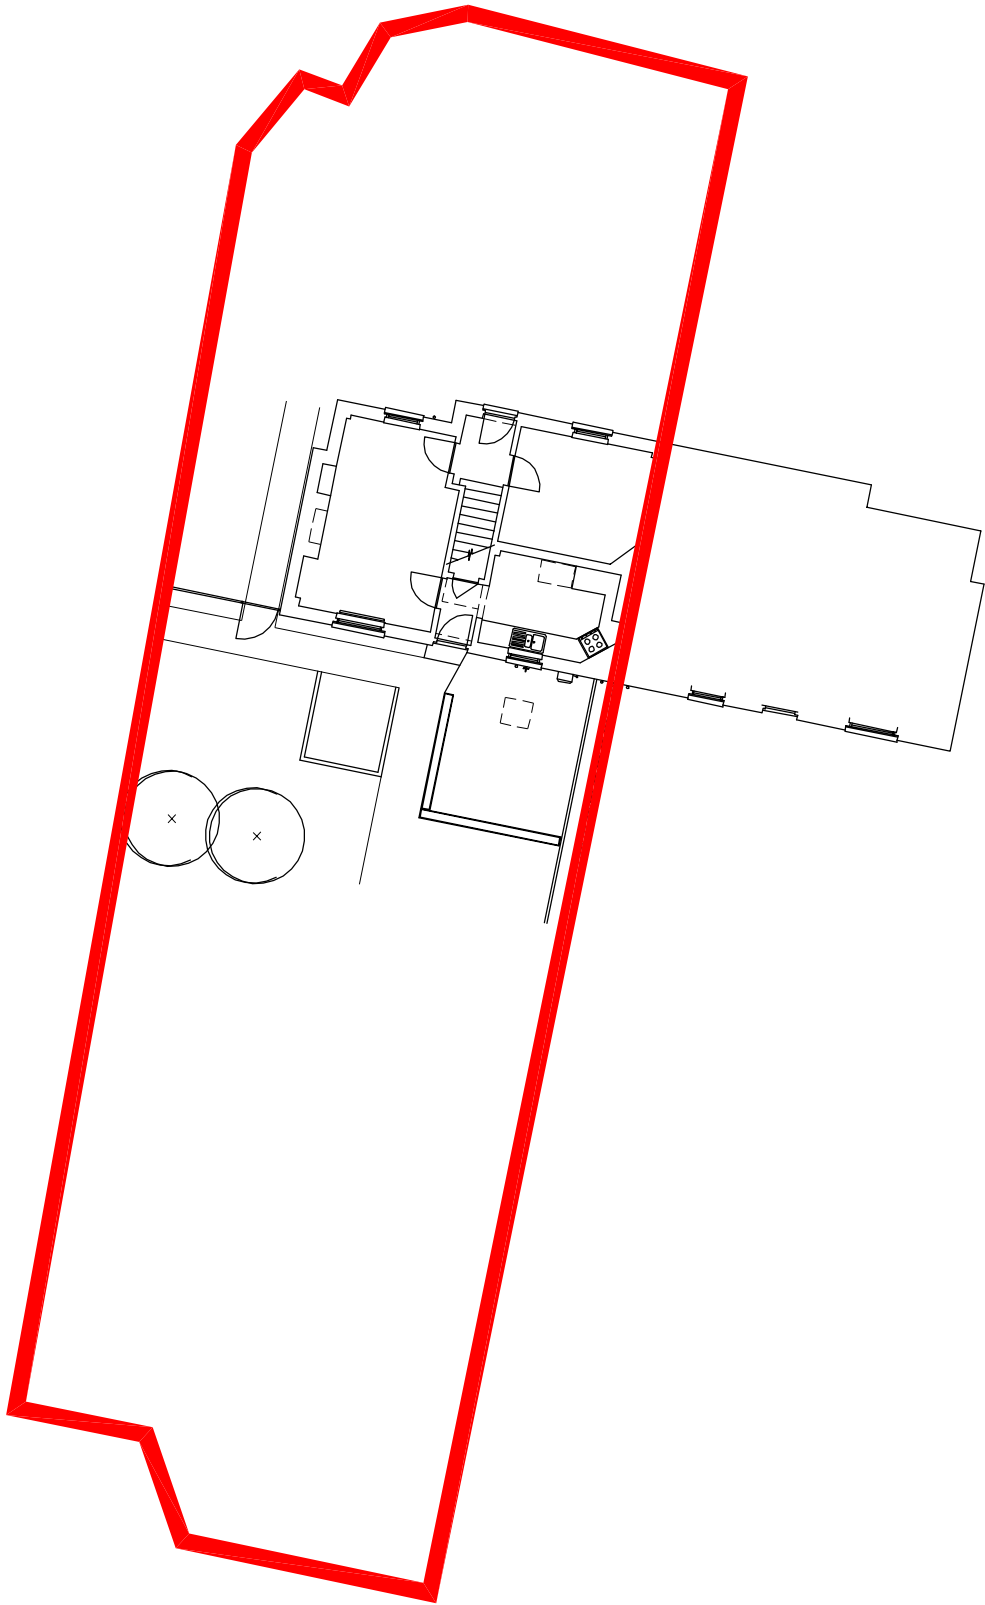

BLOCK PLAN  
AS EXISTING

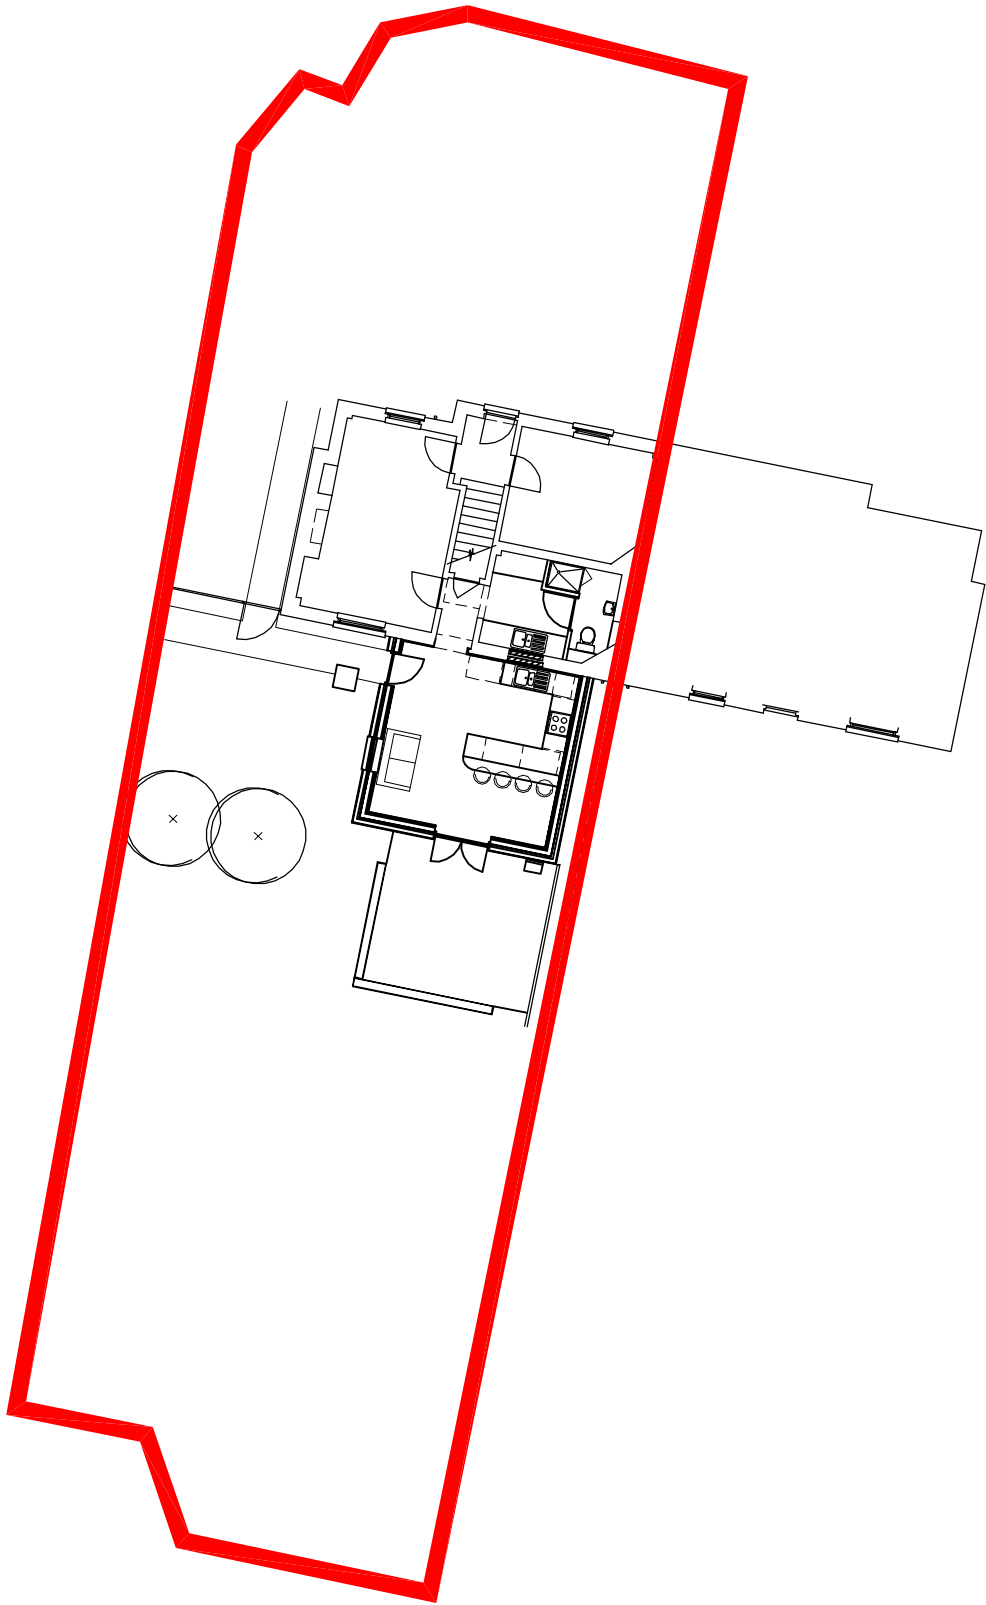

BLOCK PLAN  
AS PROPOSED

A R Peebles

drawforme@hotmail.com

Mr & Mrs J Louden

13 Ann Street

Tillicoultry

Scale 1:200

Date Apr, 24

Drwg No

ArP - 866 - 09

Architectural Drawing Services

32 Moss Road, Tillicoultry, FK13 6NS

Tel : 07780556576

As duly appointed agent these drawings were  
prepared for the purpose of obtaining planning  
and building warrant approval, and duties as  
the duly appointed agent are described in the  
original letter of appointment