




Existing Block Plan  
1:200

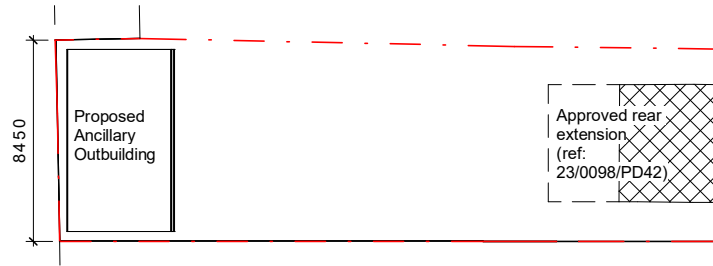


Proposed Block Plan  
1:200

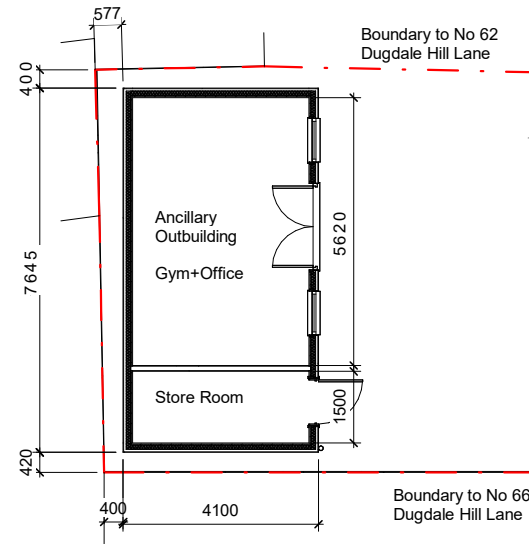


Proposed Plan  
1:100

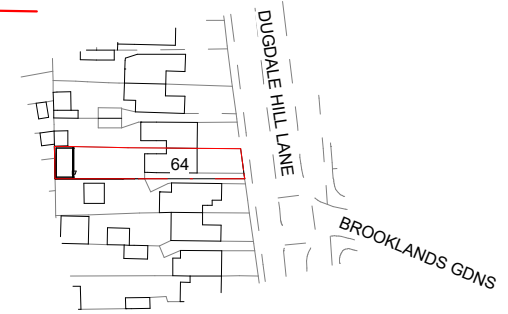


OS Map  
1:1250

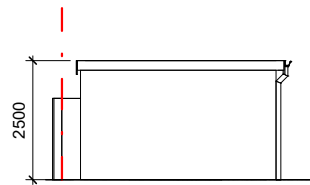

Side Elevation  
1:100

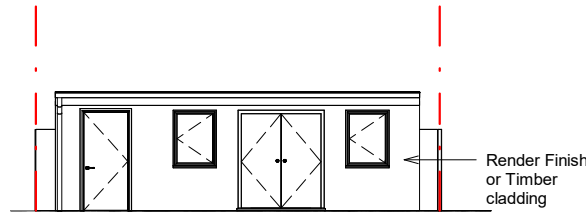

Front Elevation  
1:100

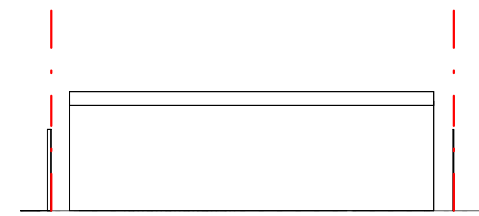


Rear Elevation  
1:100

CLIENT: Shine and Jenny

Rev.	AMENDMENT	DATE
A	Dimensions added	15.02.24
B	Roof Design amended	24.04.24

64 Dugdale Hill Lane  
-  
Ancillary Outbuilding

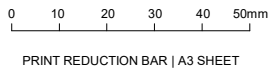

Green Hearth  
Architectural Design Studio

SCALE: As indicated

JOB / DRAWING No.

REVISION

DRAWN: NM

22-05-01

(B)

ALL RIGHTS RESERVED THE COMPANY. NO REPRODUCTION UNLESS WRITTEN CONSENT GIVEN