




Revisions & Notes:

Site Area  
1015m<sup>2</sup> or thereby (excluding access and drainage outfall)

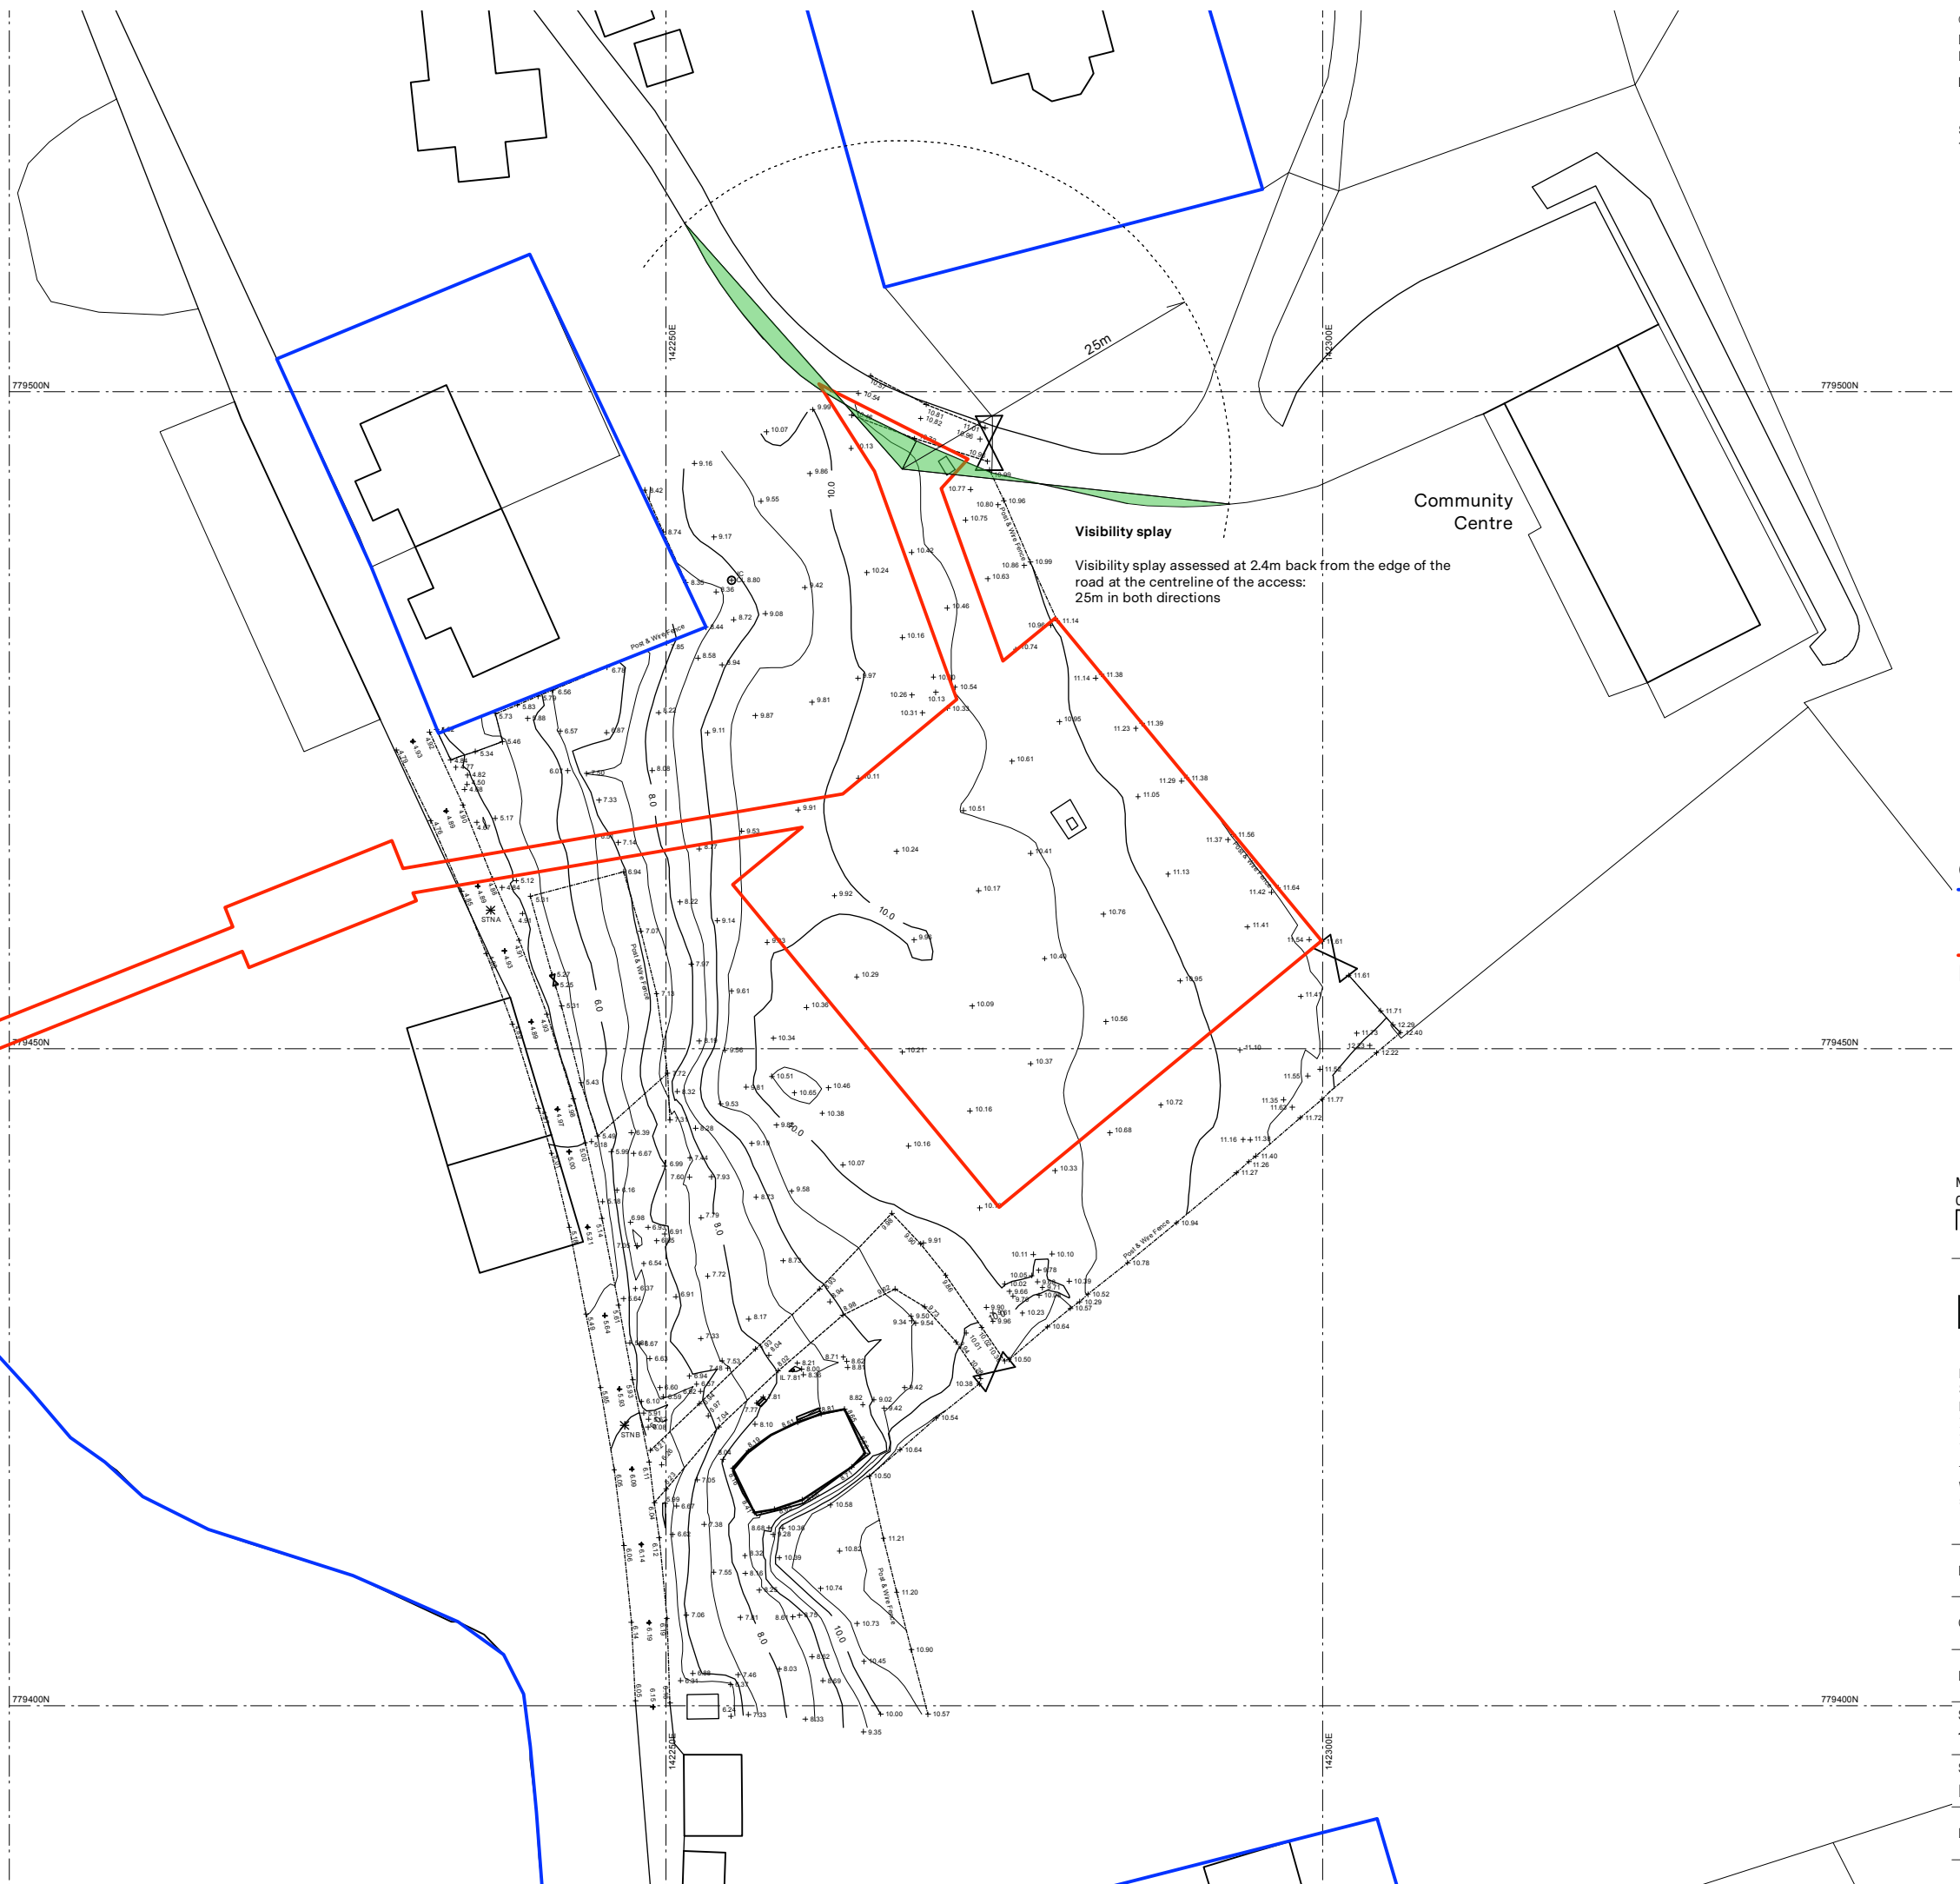

Ownership Boundary

Development Boundary

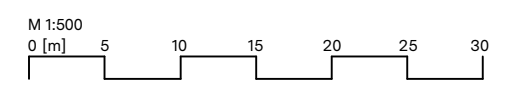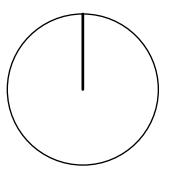

# RURAL DESIGN

Mill Studio  
Struan Road  
Portree  
Isle of Skye  
IV51 9EG  
  
tel. 0(44)1478 613379  
www.ruraldesign.co.uk  
studio@ruraldesign.net

Project: **Housing at Port Mor**

Client: **Isle of Muck Community Enterprise Ltd**

Drawing: **Existing site plan**

|                           |                     |                       |
|---------------------------|---------------------|-----------------------|
| Scale:<br><b>1:500@A3</b> | Drawn:<br><b>MM</b> | Checked:<br><b>SB</b> |
|---------------------------|---------------------|-----------------------|

|                            |                            |      |
|----------------------------|----------------------------|------|
| Status:<br><b>Planning</b> | Date:<br><b>April 2024</b> | REV: |
|----------------------------|----------------------------|------|

Drawing No: **593 pl 002**