


PLANNING KEY

EXISTING


- 01 EXISTING PAINTED STOCK BRICK
- 02 EXISTING DOUBLE-GLAZED UPVC WINDOW / DOOR
- 03 EXISTING PAINTED TIMBER DOOR
- 04 EXISTING PLASTIC RAINWATER GOODS
- 05 EXISTING STOCK BRICK
- 06 EXISTING TILE ROOF
- 07 EXISTING ASPHALT ROOF
- 08 EXISTING HARD LANDSCAPING

PROPOSED

- 09 PROPOSED DOUBLE-GLAZED TIMBER WINDOW
- 10 PROPOSED ROOF SLATES
- 11 PROPOSED DOUBLE-GLAZED ROOFLIGHT
- 12 PROPOSED SINGLE PLY MEMBRANE ROOF
- 13 PROPOSED LEAD DORMER
- 14 CHIMNEY STACK EXTENDED TO MATCH EXISTING

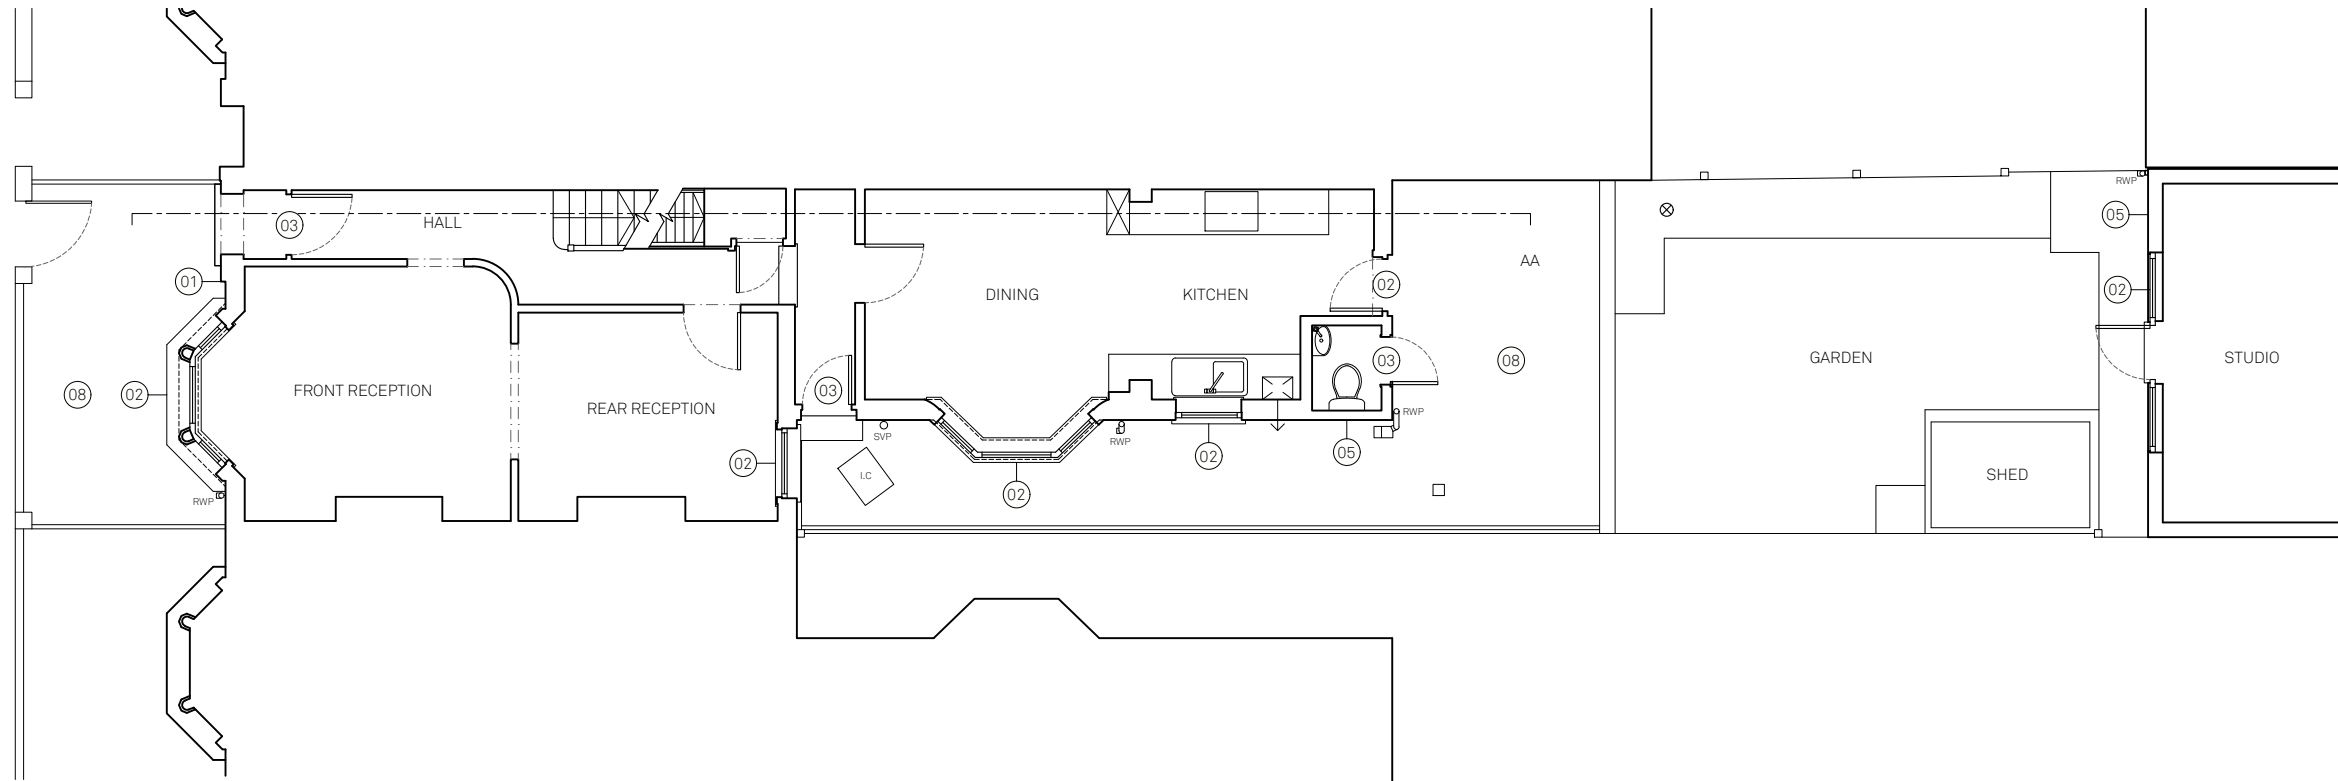

EXISTING

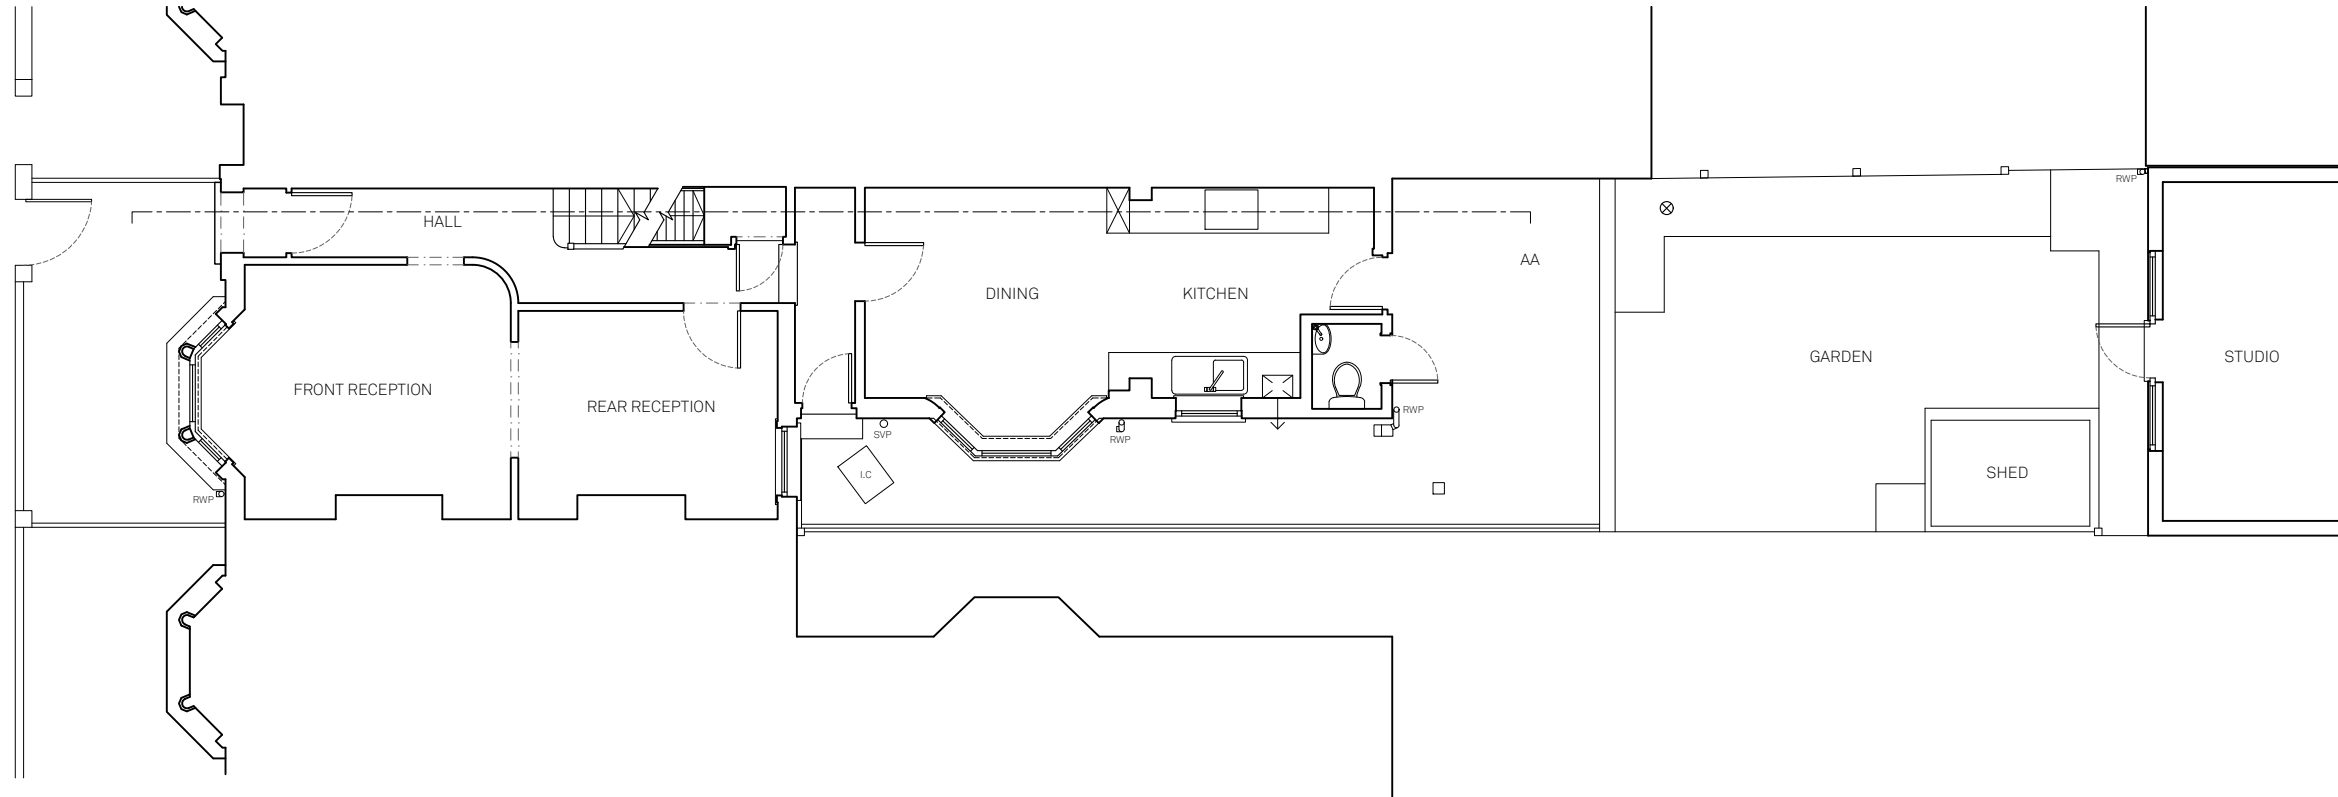


PROPOSED

christian brailey

15/03/24 PLANNING RESUBMISSION
 REV DATE DESCRIPTION

153 FIELD ROAD PLANNING
 GA100_-_ EXISTING AND PROPOSED GROUND FLOOR PLAN

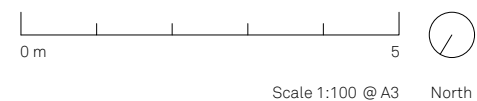

Use figured dimensions only. Do not scale for construction. Report any discrepancies to the architect prior to ordering or construction/execution. All setting out to be confirmed with the architect prior to construction. Drawing to be read in conjunction with all other documents. Copyright Christian Brailey Architects.

christian brailey architects
 53 Dukes Avenue
 London N10 2PY
 07837 844 560
 christianbrailey.com


PLANNING KEY

EXISTING


- 01 EXISTING PAINTED STOCK BRICK
- 02 EXISTING DOUBLE-GLAZED UPVC WINDOW / DOOR
- 03 EXISTING PAINTED TIMBER DOOR
- 04 EXISTING PLASTIC RAINWATER GOODS
- 05 EXISTING STOCK BRICK
- 06 EXISTING TILE ROOF
- 07 EXISTING ASPHALT ROOF
- 08 EXISTING HARD LANDSCAPING

PROPOSED

- 09 PROPOSED DOUBLE-GLAZED TIMBER WINDOW
- 10 PROPOSED ROOF SLATES
- 11 PROPOSED DOUBLE-GLAZED ROOFLIGHT
- 12 PROPOSED SINGLE PLY MEMBRANE ROOF
- 13 PROPOSED LEAD DORMER
- 14 CHIMNEY STACK EXTENDED TO MATCH EXISTING

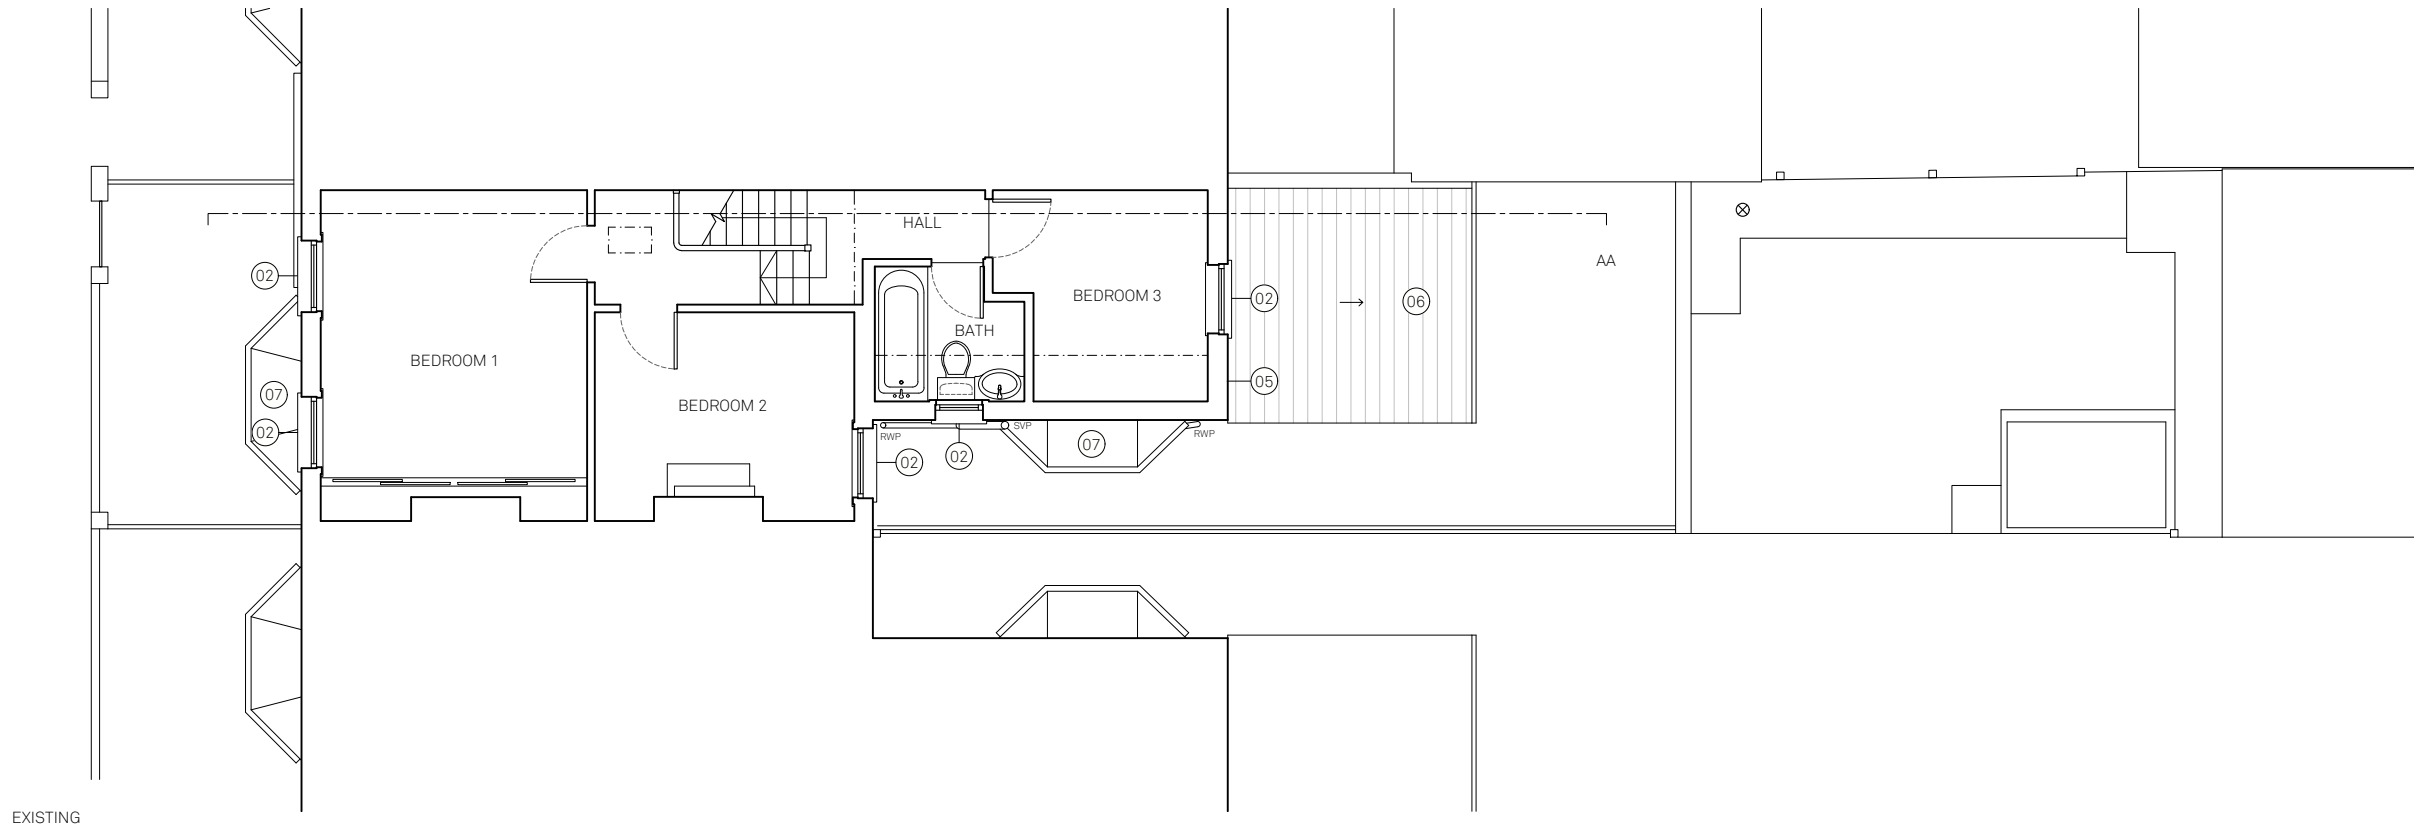

EXISTING

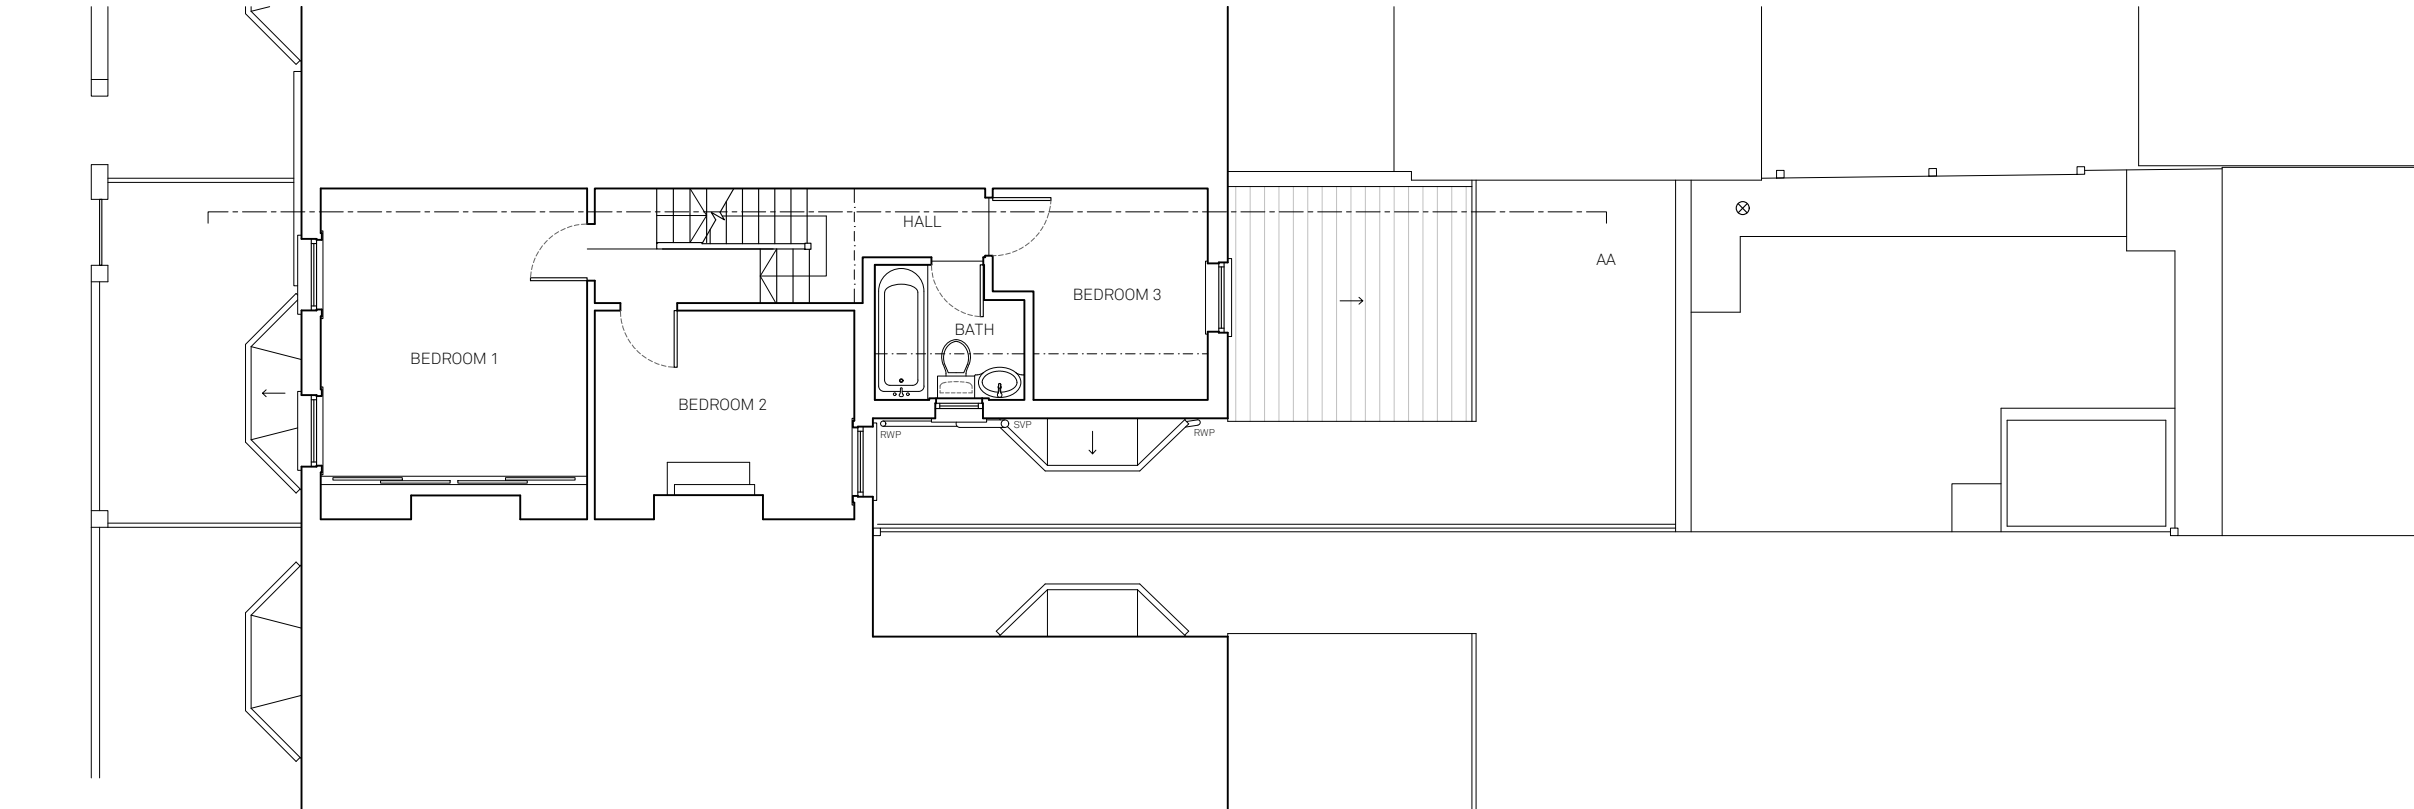


PROPOSED

christian brailey

15/03/24 PLANNING RESUBMISSION
REV DATE DESCRIPTION

153 FIELD ROAD PLANNING
GA101_-_ EXISTING AND PROPOSED FIRST FLOOR PLAN

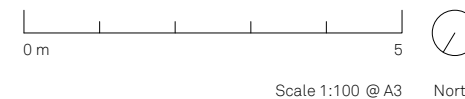

Scale 1:100 @ A3 North

Use figured dimensions only. Do not scale for construction. Report any discrepancies to the architect prior to ordering or construction/execution. All setting out to be confirmed with the architect prior to construction. Drawing to be read in conjunction with all other documents. Copyright Christian Brailey Architects.

christian brailey architects
53 Dukes Avenue
London N10 2PY
07837 844 560
christianbrailey.com


PLANNING KEY

EXISTING


- 01 EXISTING PAINTED STOCK BRICK
- 02 EXISTING DOUBLE-GLAZED UPVC WINDOW / DOOR
- 03 EXISTING PAINTED TIMBER DOOR
- 04 EXISTING PLASTIC RAINWATER GOODS
- 05 EXISTING STOCK BRICK
- 06 EXISTING TILE ROOF
- 07 EXISTING ASPHALT ROOF
- 08 EXISTING HARD LANDSCAPING

PROPOSED

- 09 PROPOSED DOUBLE-GLAZED TIMBER WINDOW
- 10 PROPOSED ROOF SLATES
- 11 PROPOSED DOUBLE-GLAZED ROOFLIGHT
- 12 PROPOSED SINGLE PLY MEMBRANE ROOF
- 13 PROPOSED LEAD DORMER
- 14 CHIMNEY STACK EXTENDED TO MATCH EXISTING

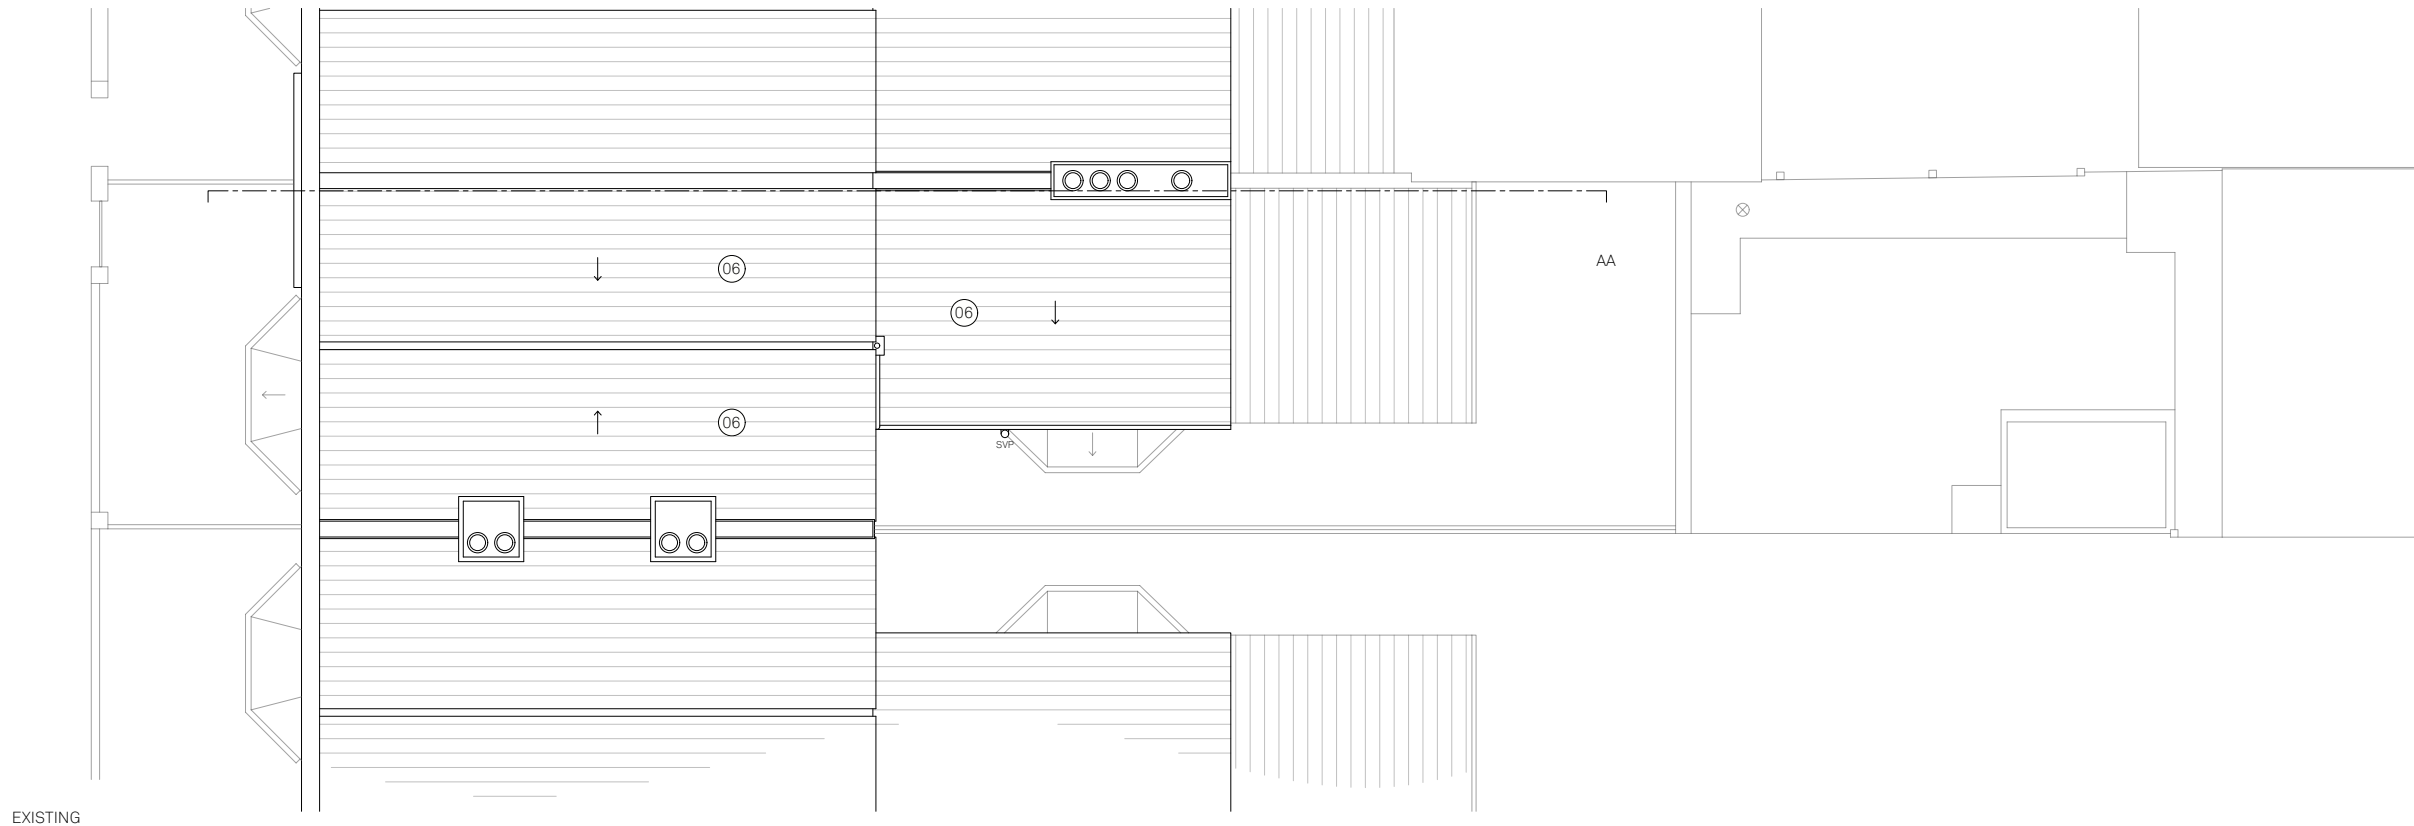

EXISTING

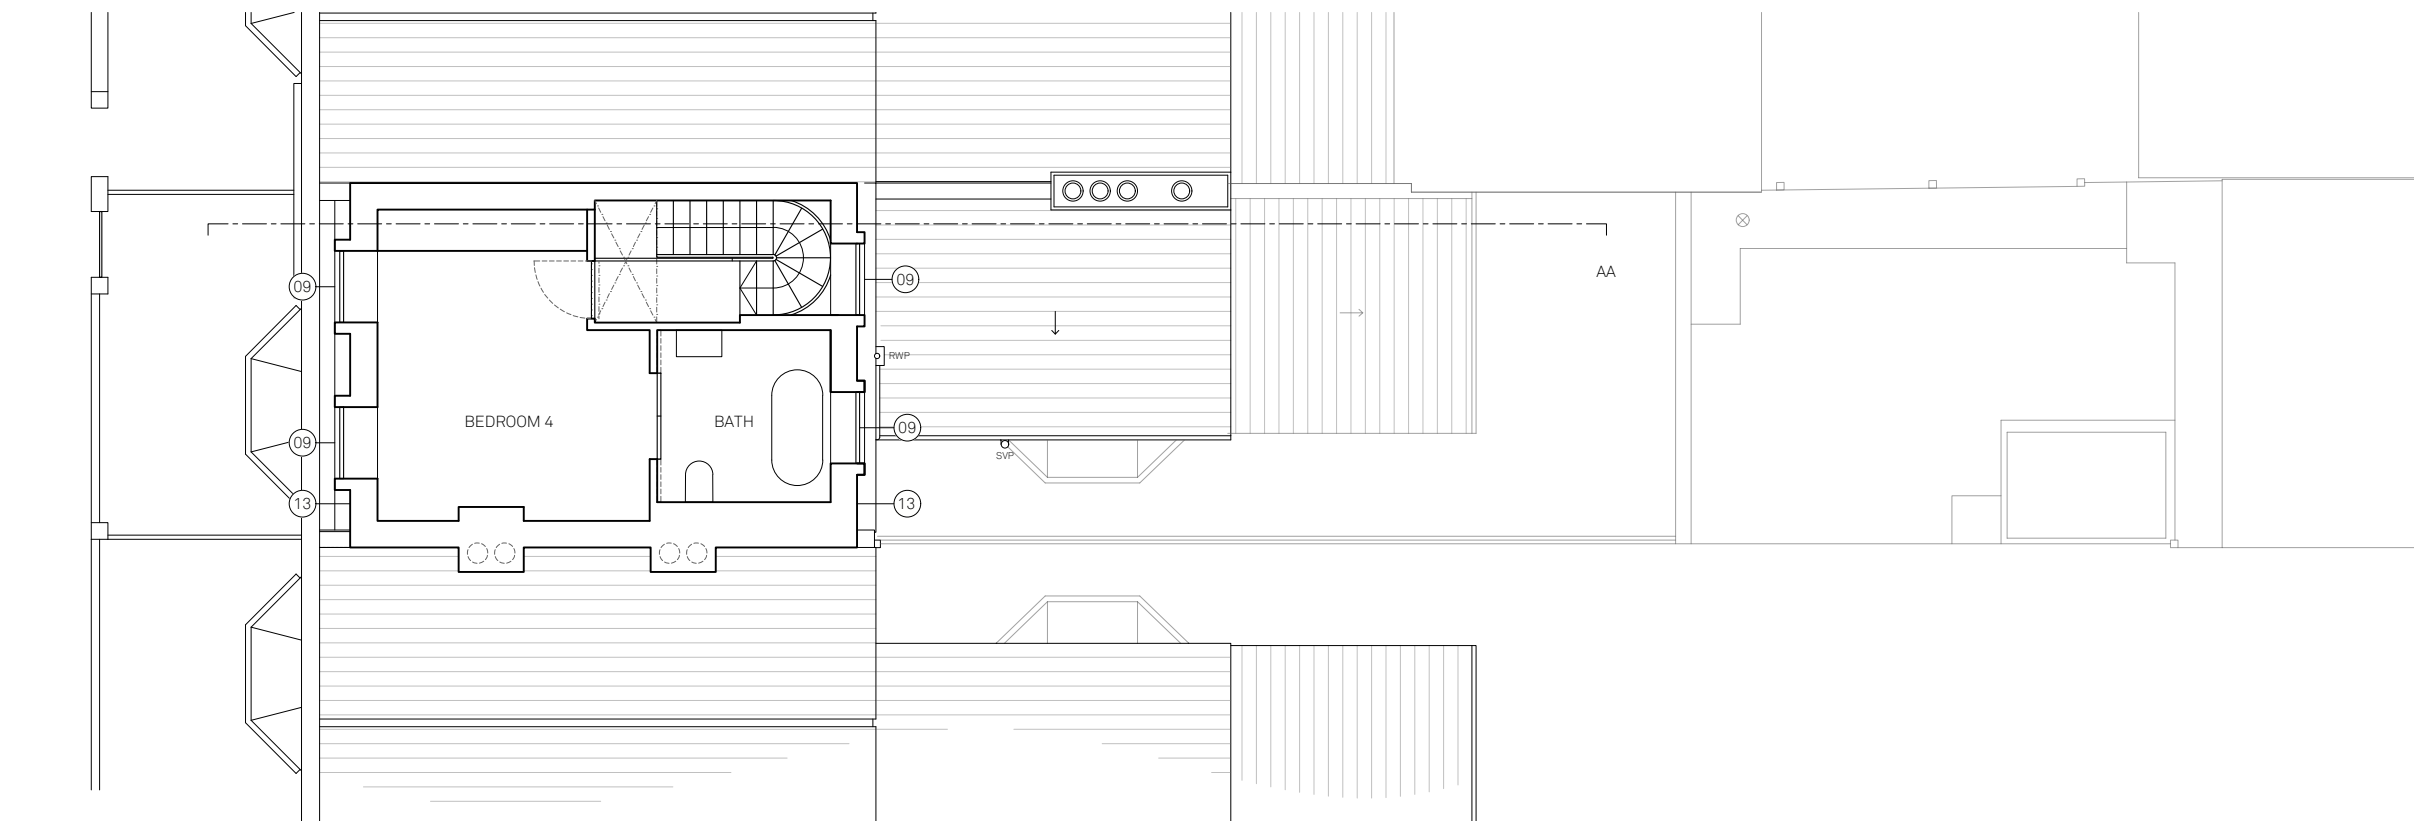


PROPOSED

REV	DATE	DESCRIPTION
-	15/03/24	PLANNING RESUBMISSION

christian brailey

153 FIELD ROAD PLANNING
GA102_A_ EXISTING AND PROPOSED SECOND FLOOR

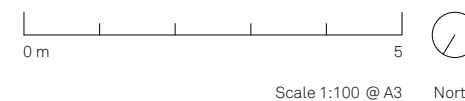

Scale 1:100 @ A3 North

Use figured dimensions only. Do not scale for construction. Report any discrepancies to the architect prior to ordering or construction/execution. All setting out to be confirmed with the architect prior to construction. Drawing to be read in conjunction with all other documents. Copyright Christian Brailey Architects.

christian brailey architects
53 Dukes Avenue
London N10 2PY
07837 844 560
christianbrailey.com



PLANNING KEY

EXISTING

- 01 EXISTING PAINTED STOCK BRICK
- 02 EXISTING DOUBLE-GLAZED UPVC WINDOW / DOOR
- 03 EXISTING PAINTED TIMBER DOOR
- 04 EXISTING PLASTIC RAINWATER GOODS
- 05 EXISTING STOCK BRICK
- 06 EXISTING TILE ROOF
- 07 EXISTING ASPHALT ROOF
- 08 EXISTING HARD LANDSCAPING

PROPOSED

- 09 PROPOSED DOUBLE-GLAZED TIMBER WINDOW
- 10 PROPOSED ROOF SLATES
- 11 PROPOSED DOUBLE-GLAZED ROOFLIGHT
- 12 PROPOSED SINGLE PLY MEMBRANE ROOF
- 13 PROPOSED LEAD DORMER
- 14 CHIMNEY STACK EXTENDED TO MATCH EXISTING

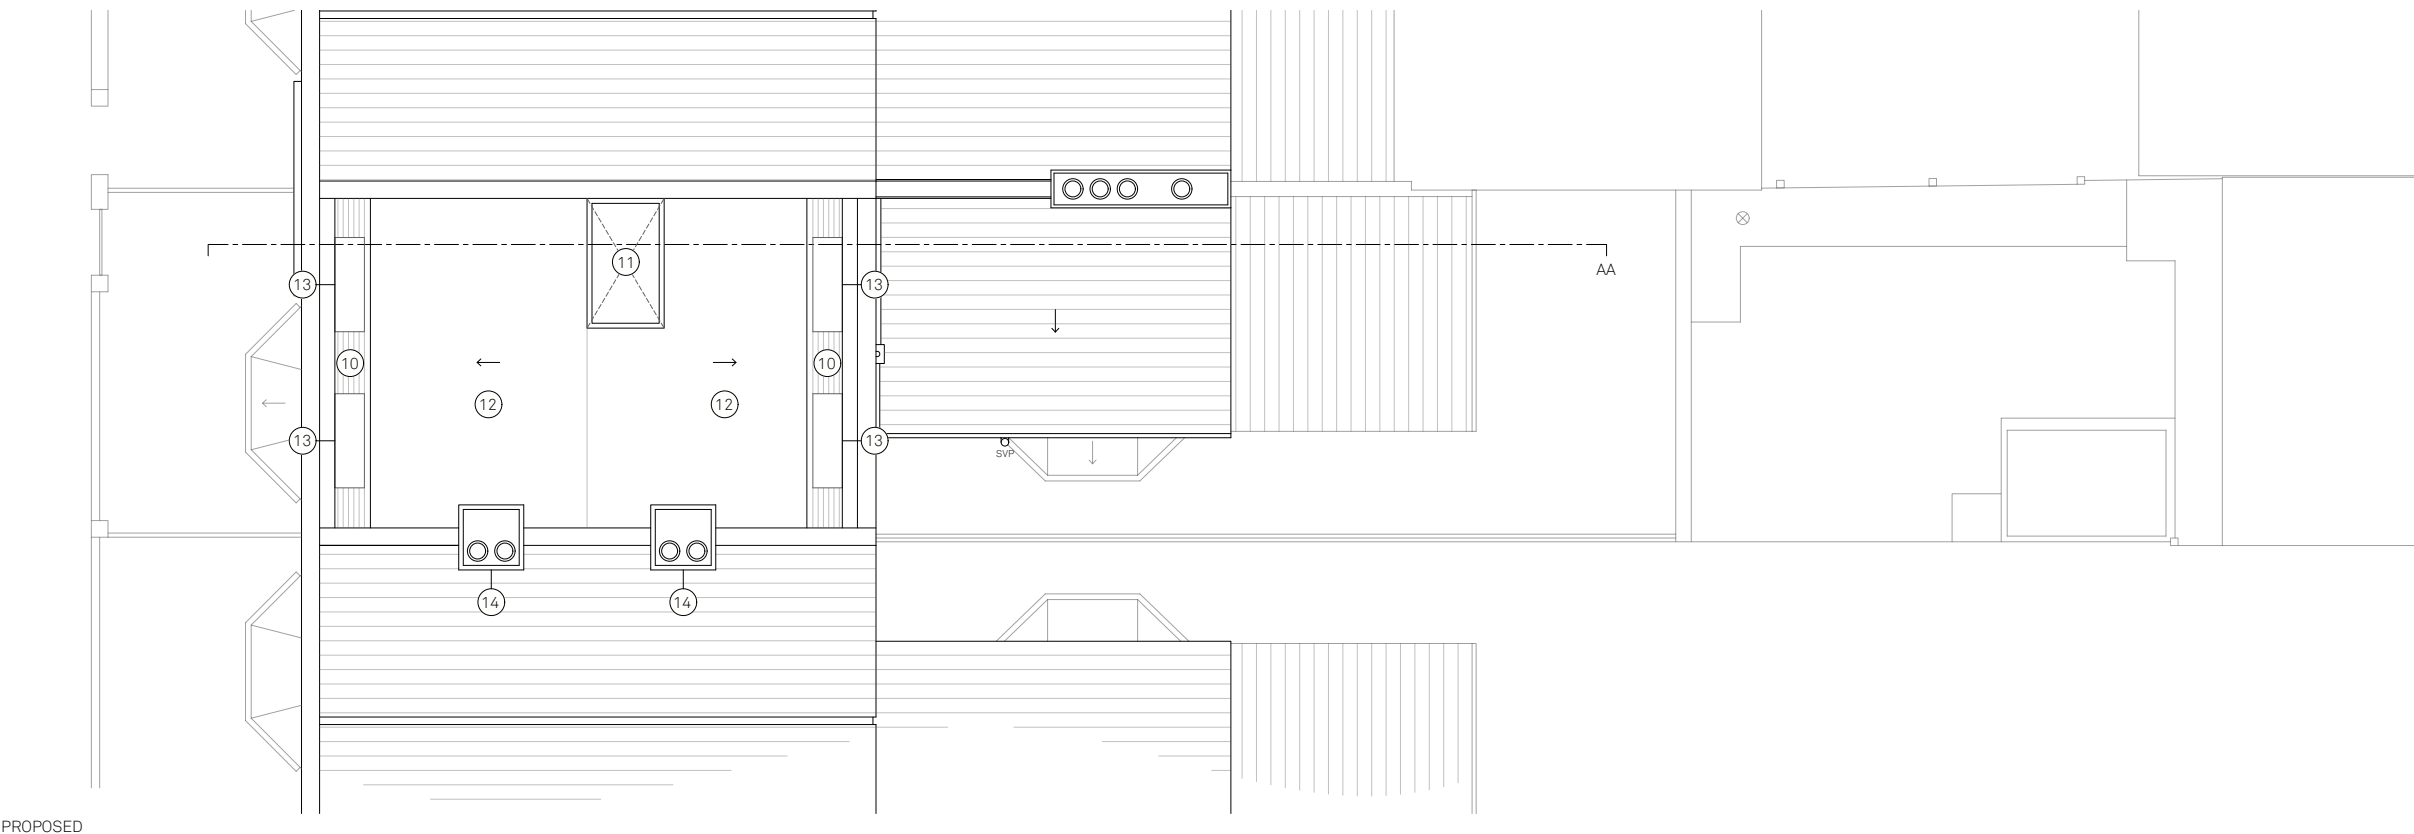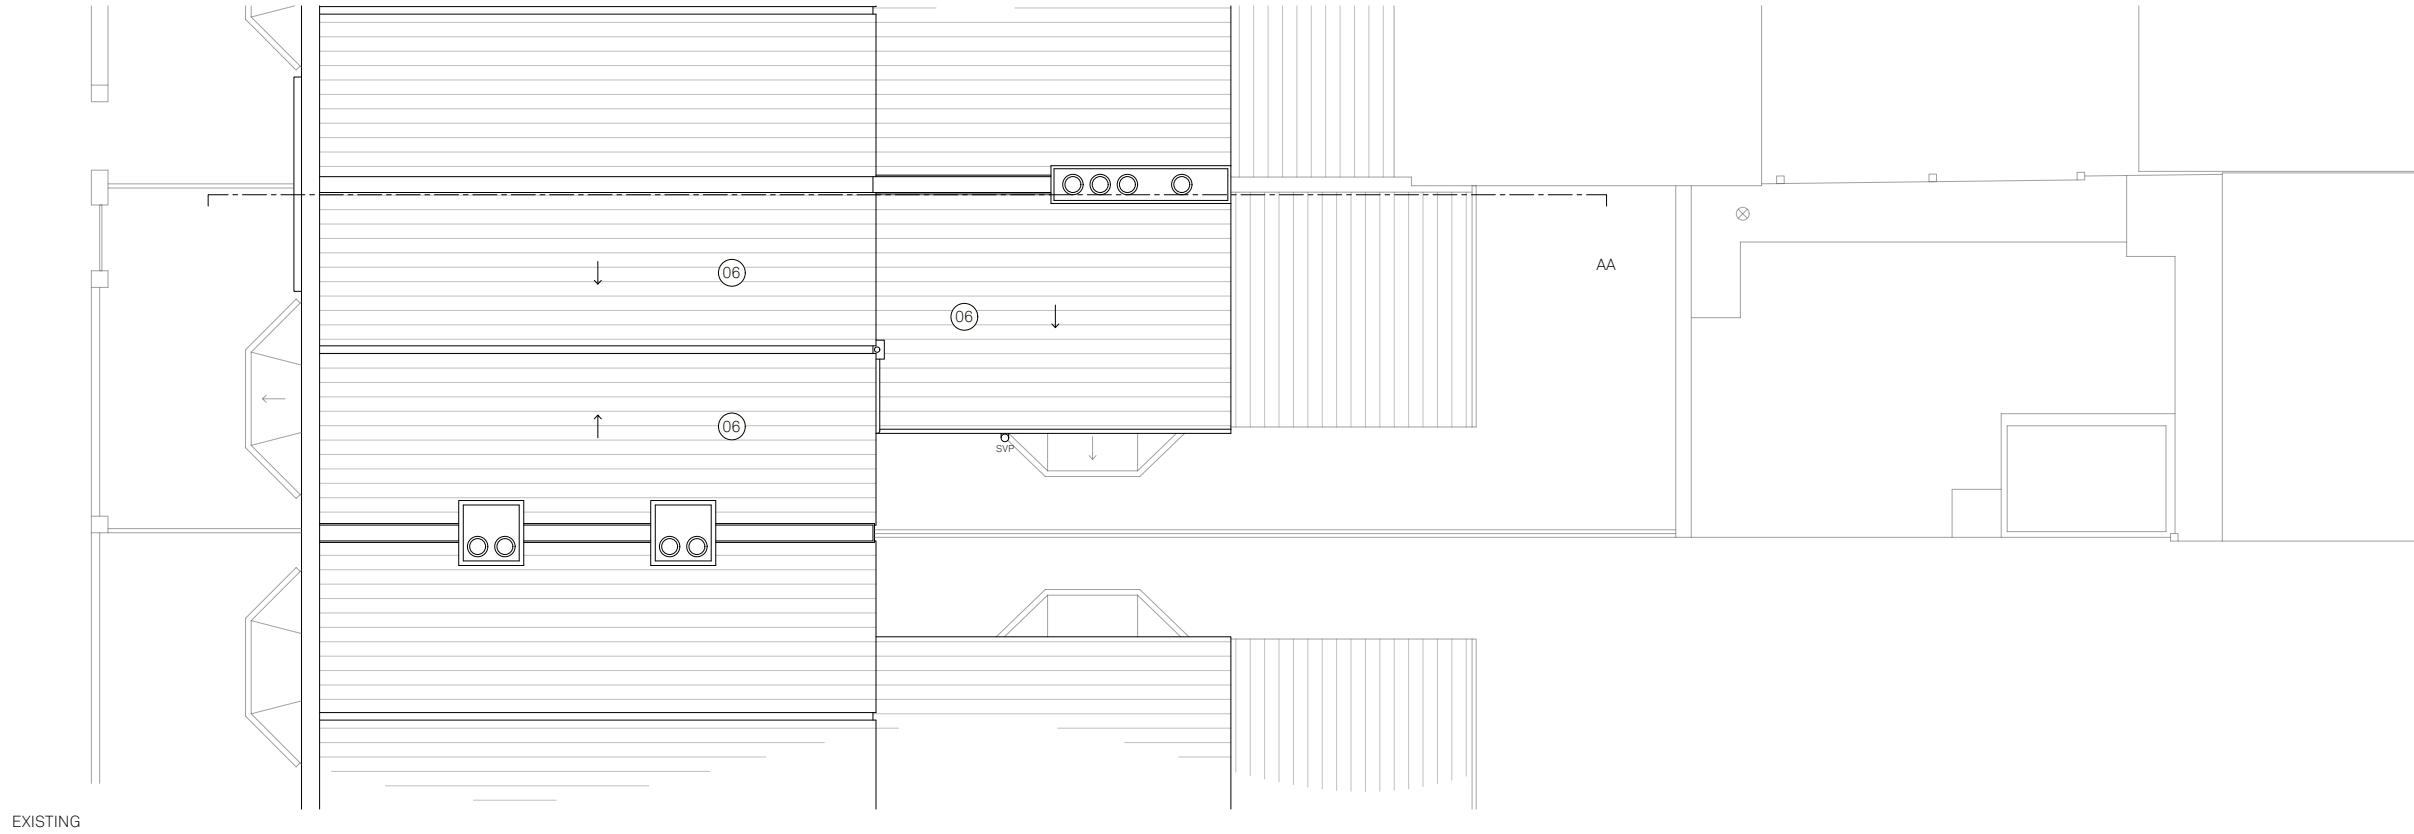

REV	DATE	DESCRIPTION
-	15/03/24	PLANNING RESUBMISSION

153 FIELD ROAD PLANNING
GA103_A_ EXISTING AND PROPOSED ROOF PLAN



Use figured dimensions only. Do not scale for construction. Report any discrepancies to the architect prior to ordering or construction/execution. All setting out to be confirmed with the architect prior to construction. Drawing to be read in conjunction with all other documents. Copyright Christian Brailey Architects.

christian brailey architects
53 Dukes Avenue
London N10 2PY
07837 844 560
christianbrailey.com

christian brailey

PLANNING KEY

EXISTING

- 01 EXISTING PAINTED STOCK BRICK
- 02 EXISTING DOUBLE-GLAZED UPVC WINDOW / DOOR
- 03 EXISTING PAINTED TIMBER DOOR
- 04 EXISTING PLASTIC RAINWATER GOODS
- 05 EXISTING STOCK BRICK
- 06 EXISTING TILE ROOF
- 07 EXISTING ASPHALT ROOF
- 08 EXISTING HARD LANDSCAPING

PROPOSED

- 09 PROPOSED DOUBLE-GLAZED TIMBER WINDOW
- 10 PROPOSED ROOF SLATES
- 11 PROPOSED DOUBLE-GLAZED ROOFLIGHT
- 12 PROPOSED SINGLE PLY MEMBRANE ROOF
- 13 PROPOSED LEAD DORMER
- 14 CHIMNEY STACK EXTENDED TO MATCH EXISTING



EXISTING



PROPOSED

15/03/24 PLANNING RESUBMISSION
 REV DATE DESCRIPTION

christian brailey

153 FIELD ROAD PLANNING
 GA104_A_ EXISTING AND PROPOSED FRONT ELEVATION



Scale 1:100 @ A3

Use figured dimensions only. Do not scale for construction. Report any discrepancies to the architect prior to ordering or construction/execution. All setting out to be confirmed with the architect prior to construction. Drawing to be read in conjunction with all other documents. Copyright Christian Brailey Architects.

christian brailey architects
 53 Dukes Avenue
 London N10 2PY
 07837 844 560
 christianbrailey.com

PLANNING KEY

EXISTING

- 01 EXISTING PAINTED STOCK BRICK
- 02 EXISTING DOUBLE-GLAZED UPVC WINDOW / DOOR
- 03 EXISTING PAINTED TIMBER DOOR
- 04 EXISTING PLASTIC RAINWATER GOODS
- 05 EXISTING STOCK BRICK
- 06 EXISTING TILE ROOF
- 07 EXISTING ASPHALT ROOF
- 08 EXISTING HARD LANDSCAPING

PROPOSED

- 09 PROPOSED DOUBLE-GLAZED TIMBER WINDOW
- 10 PROPOSED ROOF SLATES
- 11 PROPOSED DOUBLE-GLAZED ROOFLIGHT
- 12 PROPOSED SINGLE PLY MEMBRANE ROOF
- 13 PROPOSED LEAD DORMER
- 14 CHIMNEY STACK EXTENDED TO MATCH EXISTING



EXISTING



PROPOSED


PLANNING KEY

EXISTING

- 01 EXISTING PAINTED STOCK BRICK
- 02 EXISTING DOUBLE-GLAZED UPVC WINDOW / DOOR
- 03 EXISTING PAINTED TIMBER DOOR
- 04 EXISTING PLASTIC RAINWATER GOODS
- 05 EXISTING STOCK BRICK
- 06 EXISTING TILE ROOF
- 07 EXISTING ASPHALT ROOF
- 08 EXISTING HARD LANDSCAPING

PROPOSED

- 09 PROPOSED DOUBLE-GLAZED TIMBER WINDOW
- 10 PROPOSED ROOF SLATES
- 11 PROPOSED DOUBLE-GLAZED ROOFLIGHT
- 12 PROPOSED SINGLE PLY MEMBRANE ROOF
- 13 PROPOSED LEAD DORMER
- 14 CHIMNEY STACK EXTENDED TO MATCH EXISTING

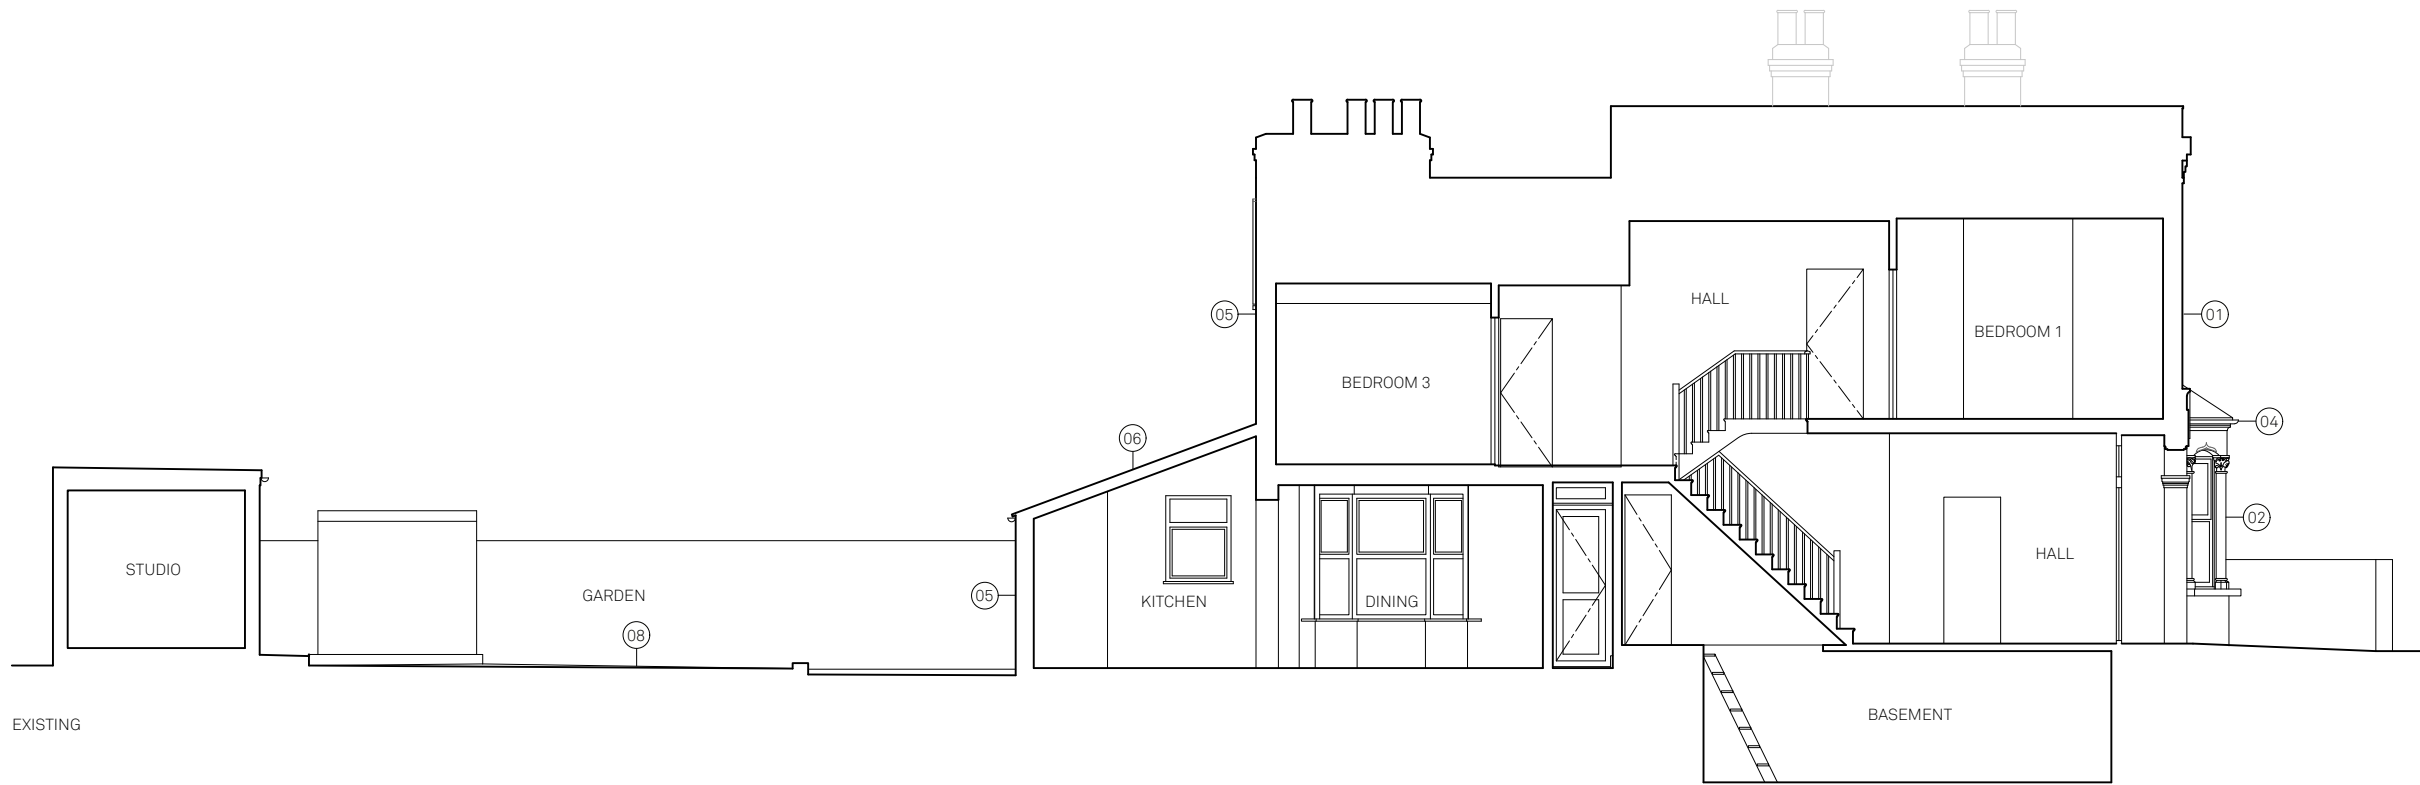

EXISTING



PROPOSED

15/03/24 PLANNING RESUBMISSION
 REV DATE DESCRIPTION

christian brailey

153 FIELD ROAD PLANNING
 GA106_A_ EXISTING AND PROPOSED SECTION AA



Scale 1:100 @ A3

Use figured dimensions only. Do not scale for construction. Report any discrepancies to the architect prior to ordering or construction/execution. All setting out to be confirmed with the architect prior to construction. Drawing to be read in conjunction with all other documents. Copyright Christian Brailey Architects.

christian brailey architects
 53 Dukes Avenue
 London N10 2PY
 07837 844 560
 christianbrailey.com