


Existing Ground Floor Plan
 Scale 1:100 @ A3 | 1:50 @ A1
 0 1 2 3 4 5m

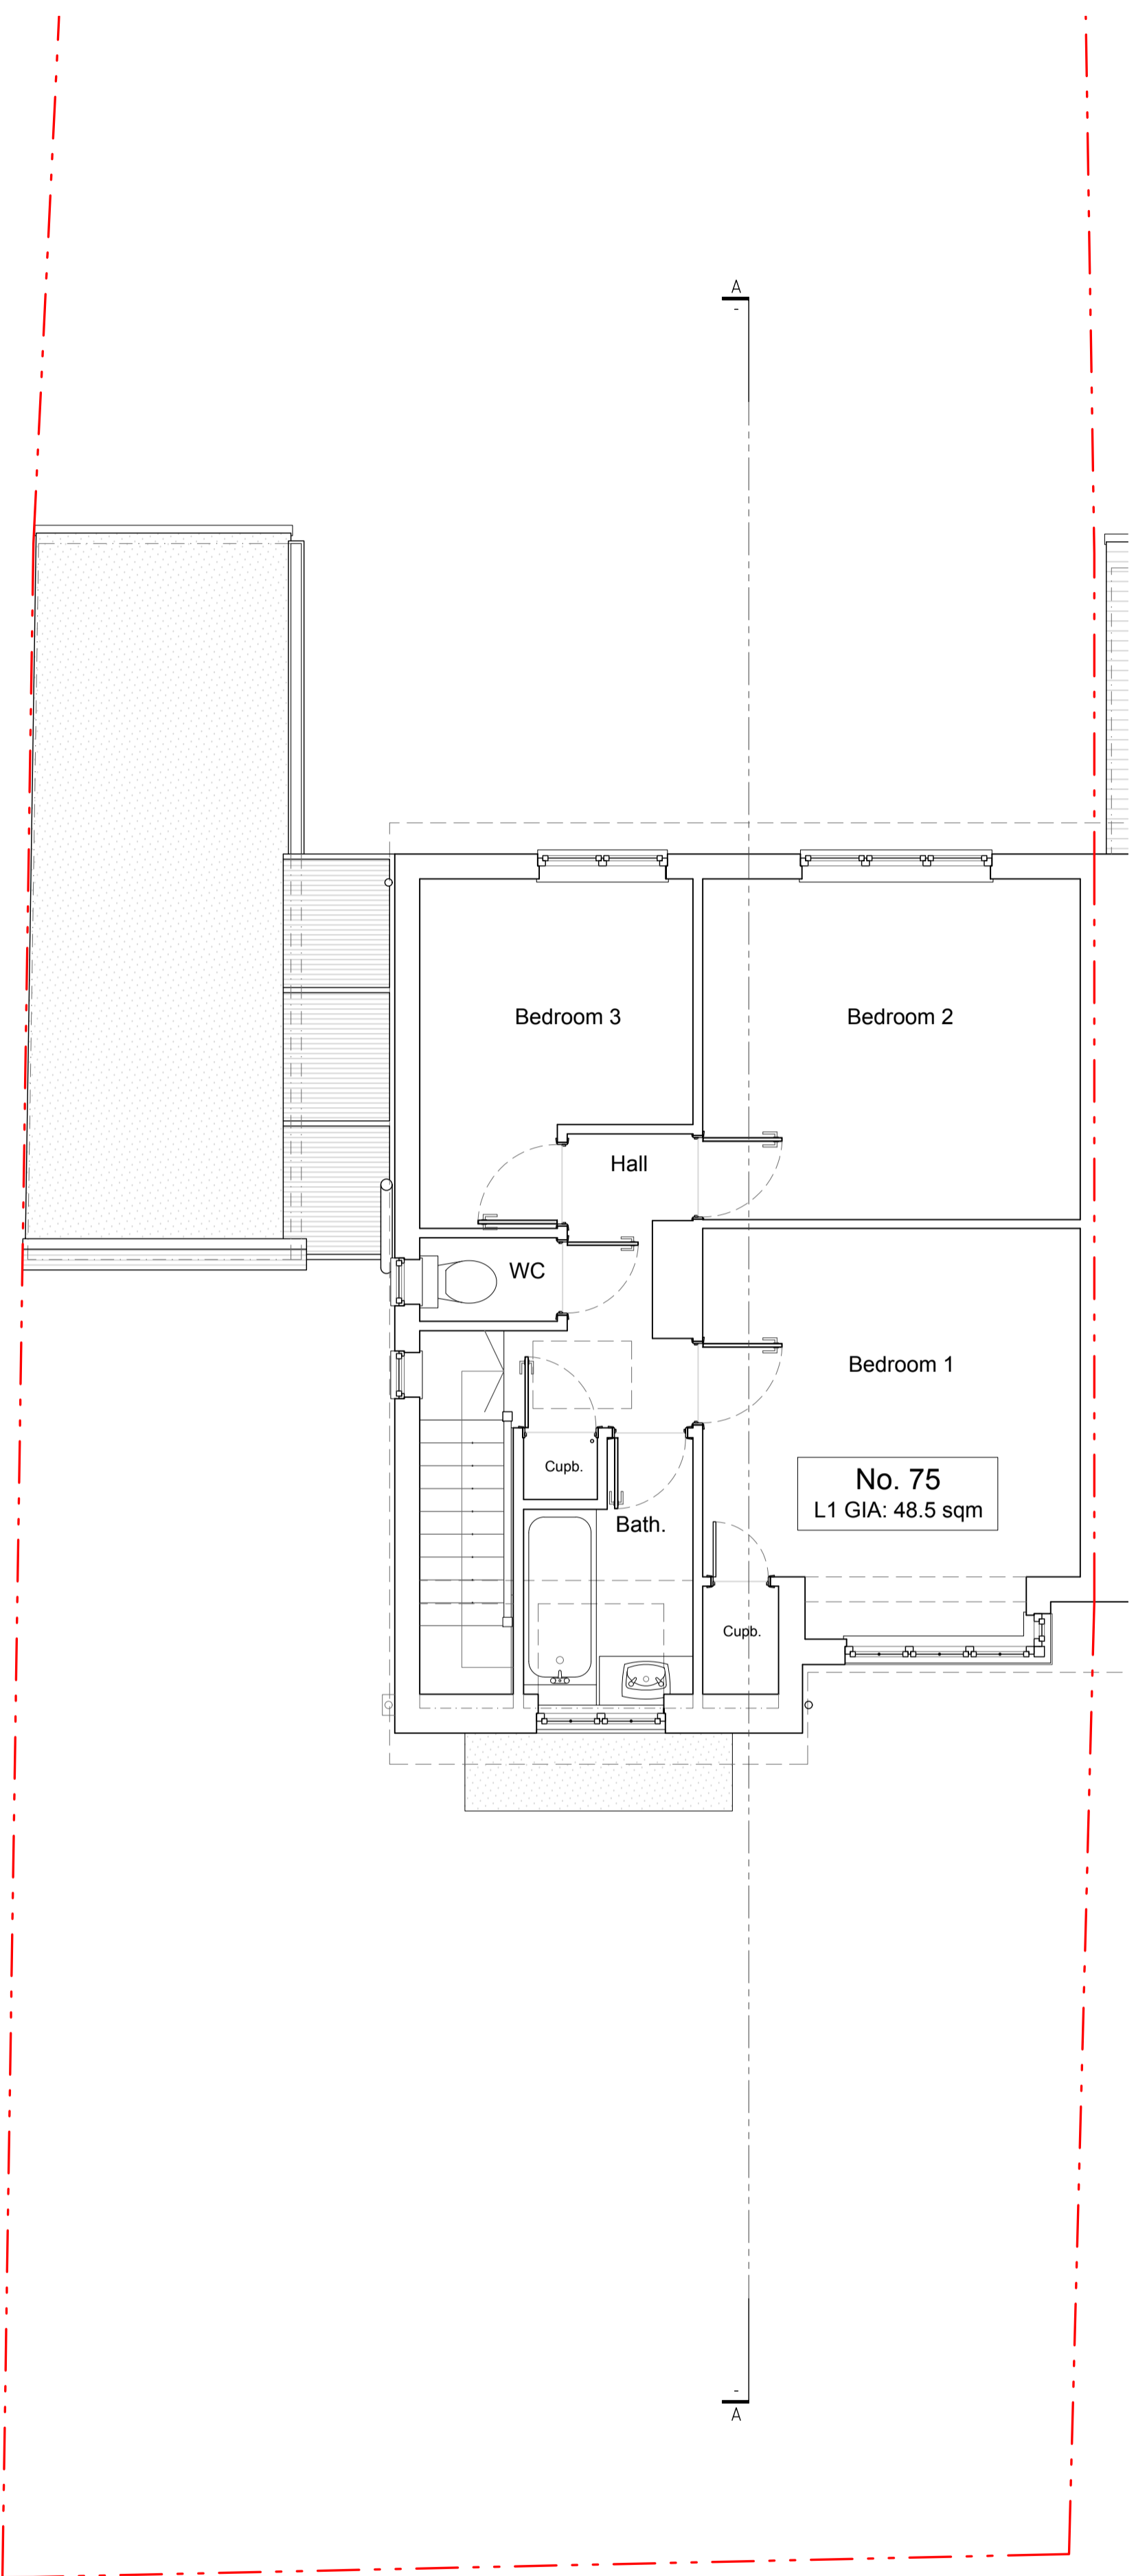

Existing First Floor Plan
 Scale 1:100 @ A3 | 1:50 @ A1
 0 1 2 3 4 5m

EXISTING AREAS



Total Site Area:	417.6 sqm
Existing Ground Floor Area (GIA):	047.1 sqm
Existing First Floor Area (GIA):	048.5 sqm
Existing Loft Floor Area (GIA):	000.0 sqm

REV	DATE	DESCRIPTION	BY

ISSUED FOR INFORMATION
 NOT FOR CONSTRUCTION

CONTRACTORS MUST VERIFY ALL DIMENSIONS ON SITE BEFORE COMMENCING WITH ANY WORK. ALL WORKS MUST COMPLY WITH BUILDING REGULATIONS. THIS DRAWING IS PROTECTED BY COPYRIGHT. ONLY SCALE FROM THIS DRAWING FOR PLANNING PURPOSES.

client:	Anushka Nayak
address:	75 Hilldale Road SM1 2JA
project:	Rear & Side Extensions
drawings:	Existing Floor Plans
drawn by:	CM
checked by:	NI
scale:	1:100@A3 1:50@A1
date:	22/04/2024
dwg no.:	2417.1/A102
rev:	-

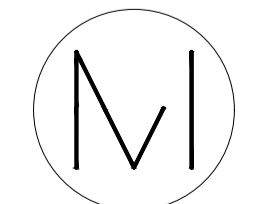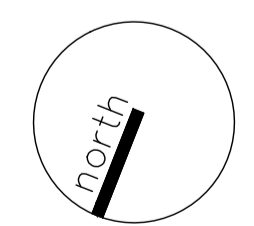

Mulhern Iremonger
 Design Studios
 Creative Works, 7 Blackhorse Lane
 London, E17 6DS
 +44 (0) 79 4718 0681
 info@midsignstudios.com
 www.midsignstudios.com