





BUILDING PLANS

Tel 020 8330 4646
 This drawing is for negotiations with the Local Authority Planning & Building Control departments. In the event that it is used for construction then the builder is responsible for checking on site all dimensions and relevant information prior to the commencement of works to ensure the accuracy of any information contained in the drawing. Any discrepancy must be notified before work commences. The drawing may only be used for the address shown and may not be copied without permission. Copyright Building Plans. ©

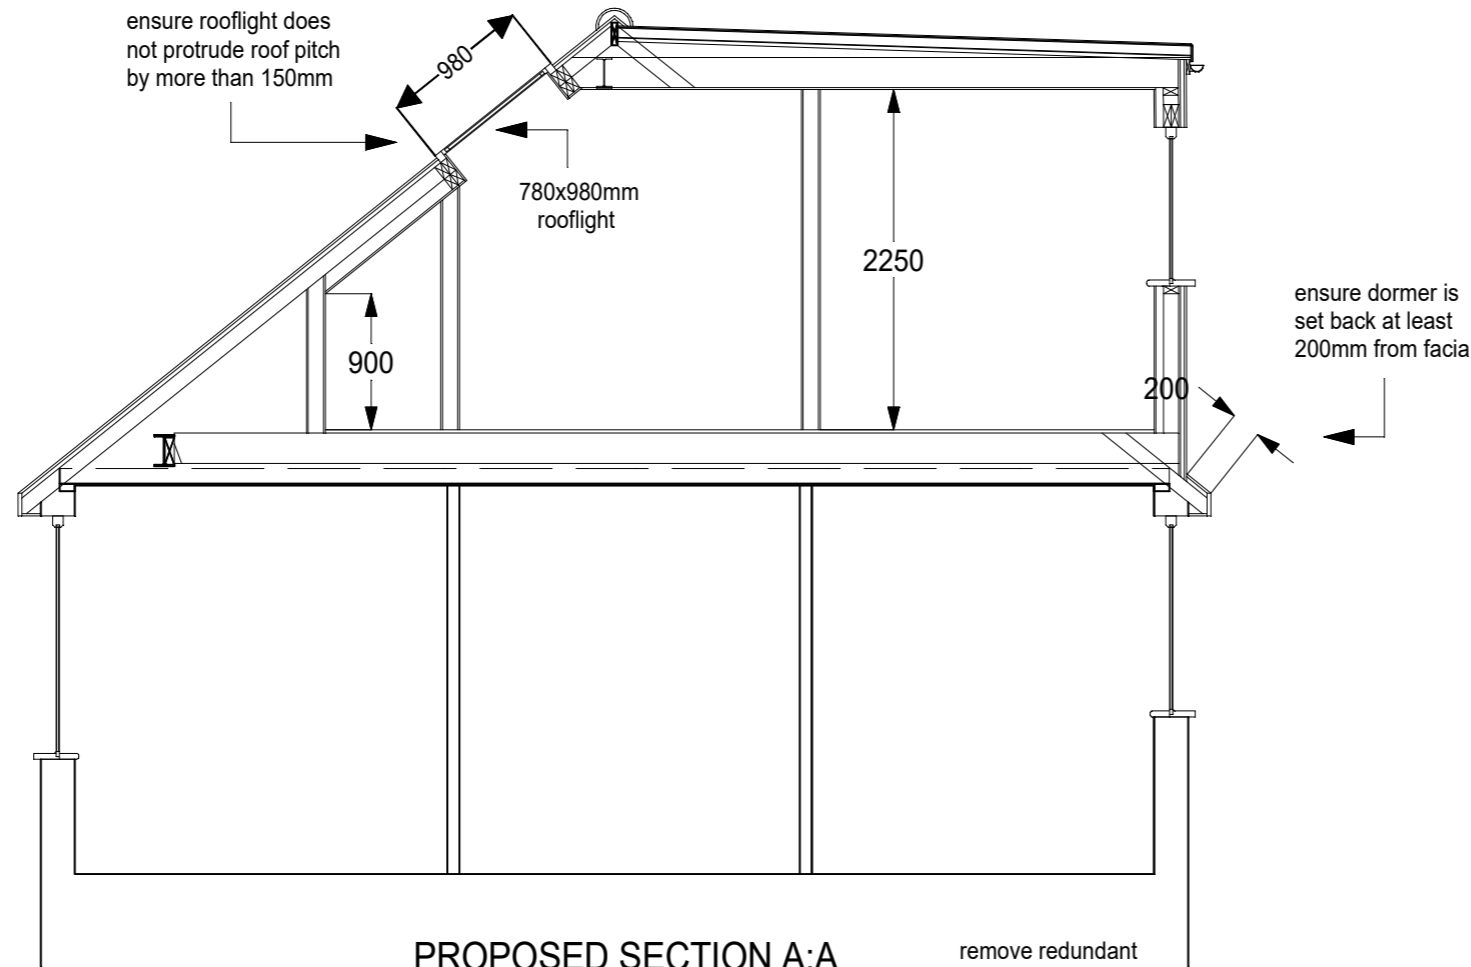

PROPOSED SECTION A:A


remove redundant flue with neighbours consent

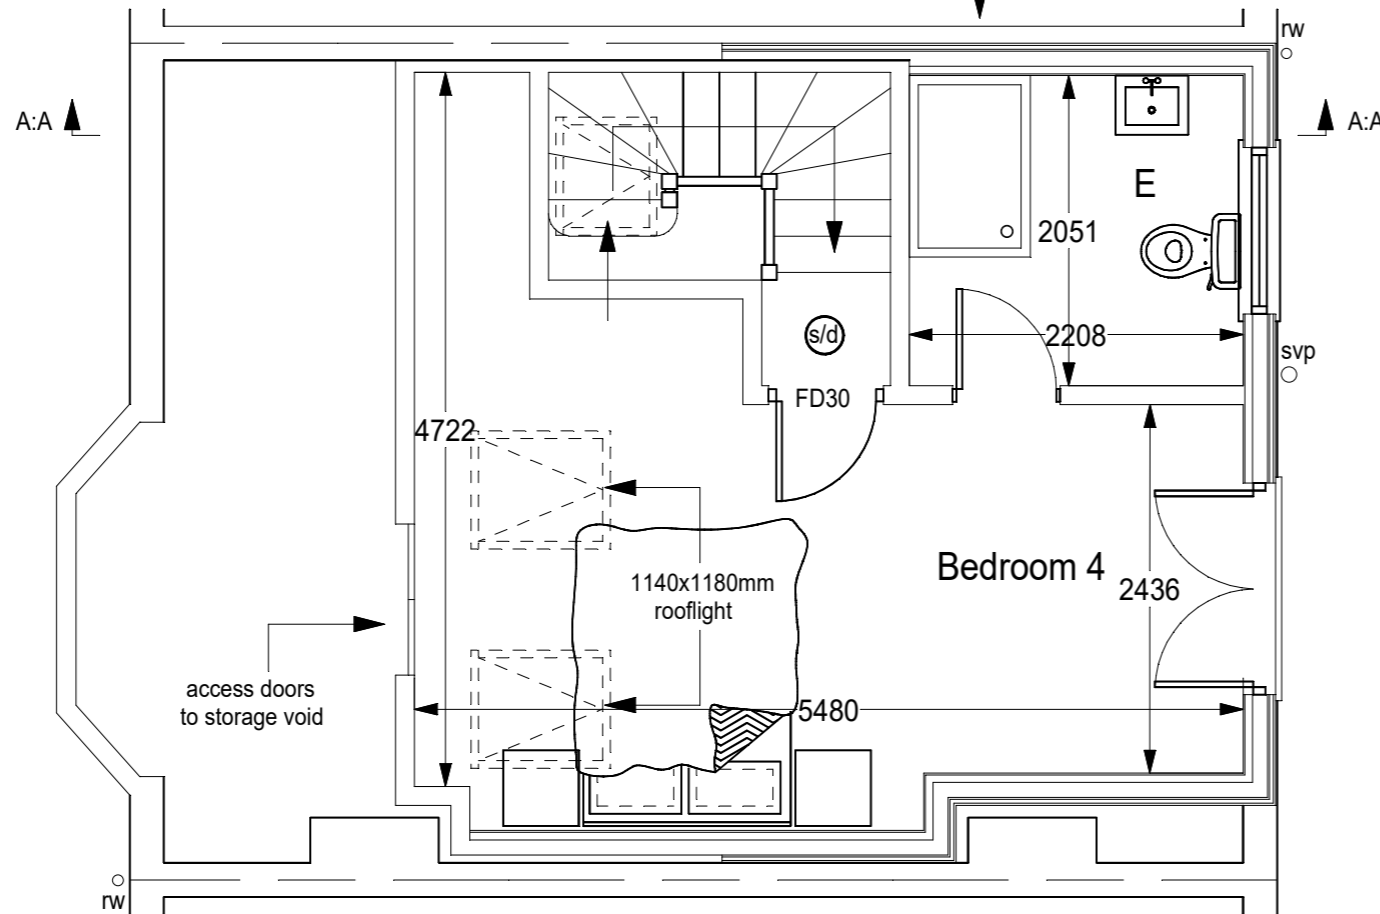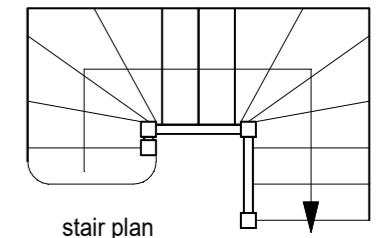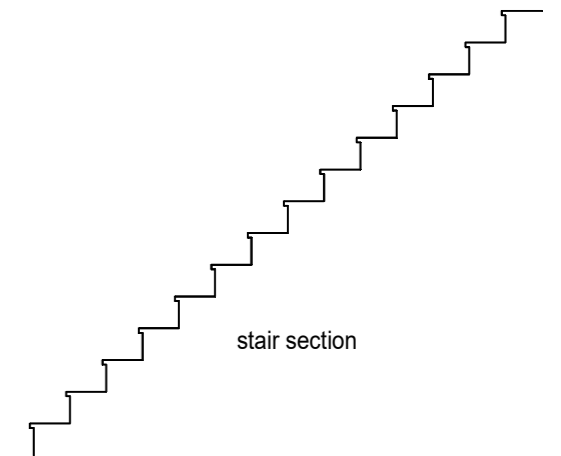

PROPOSED SECOND FLOOR PLAN

(s/d) - smoke detectors

FD30 - 30 minute fire resisting door

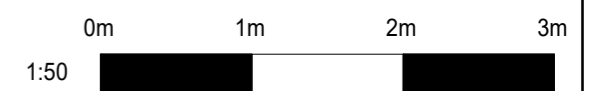

5 Braemar Road
 Worcester Park
 Surrey
 KT4 8SN
 Proposed Second Floor Plan & Section A:A

SCALE : 1:50 @ A3 date 27:03:2024

drw no	brar-5-3	revised	no
--------	----------	---------	----