



BUILDING PLANS


Tel 020 8330 4646
This drawing is for negotiations with the Local Authority Planning & Building Control departments. In the event that it is used for construction then the builder is responsible for checking on site all dimensions and relevant information prior to the commencement of works to ensure the accuracy of any information contained in the drawing. Any discrepancy must be notified before work commences. The drawing may only be used for the address shown and may not be copied without permission. Copyright Building Plans. ©

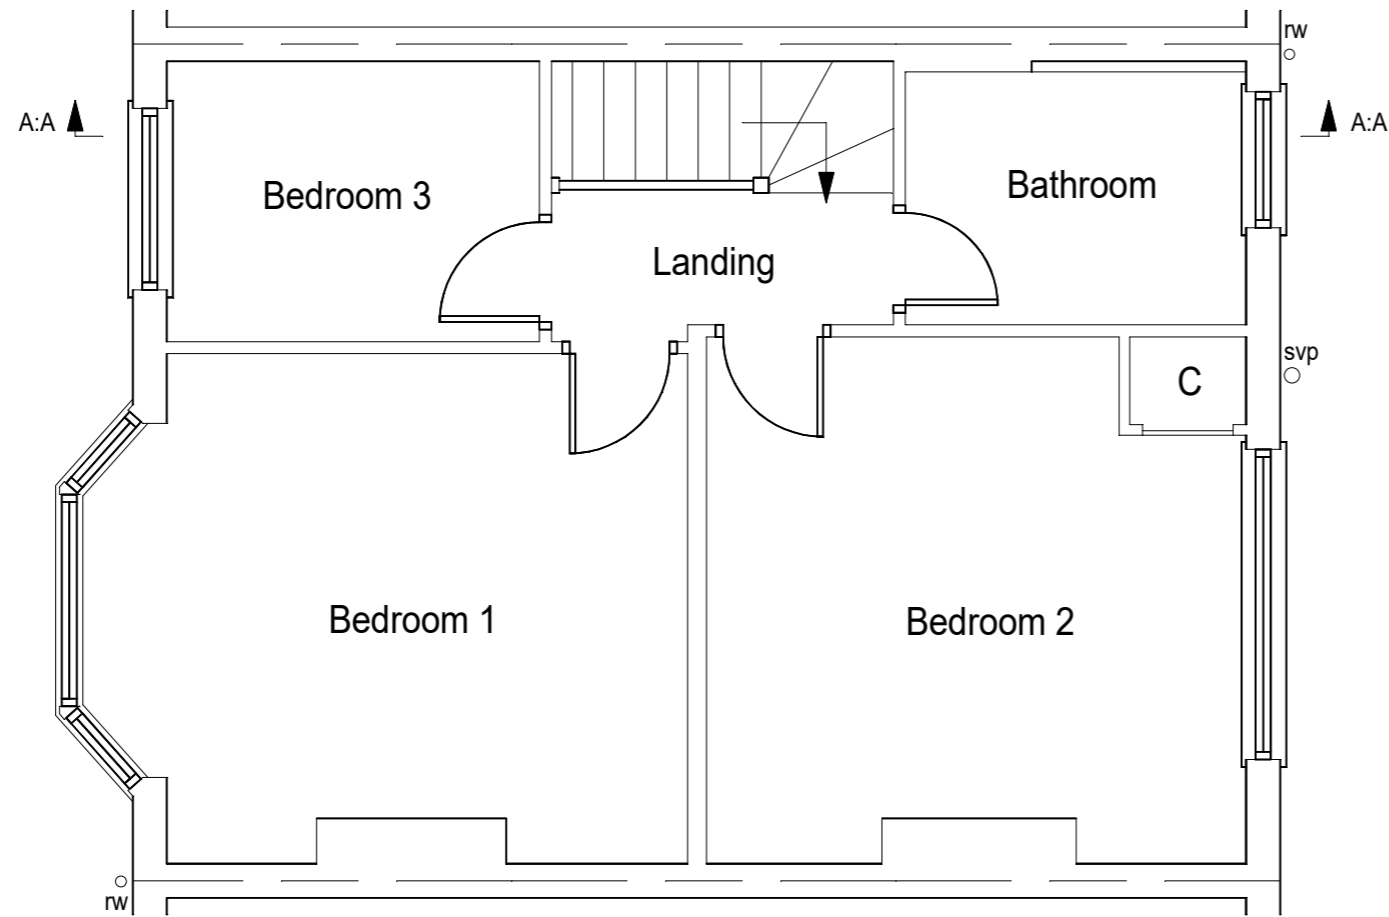

EXISTING FIRST FLOOR PLAN

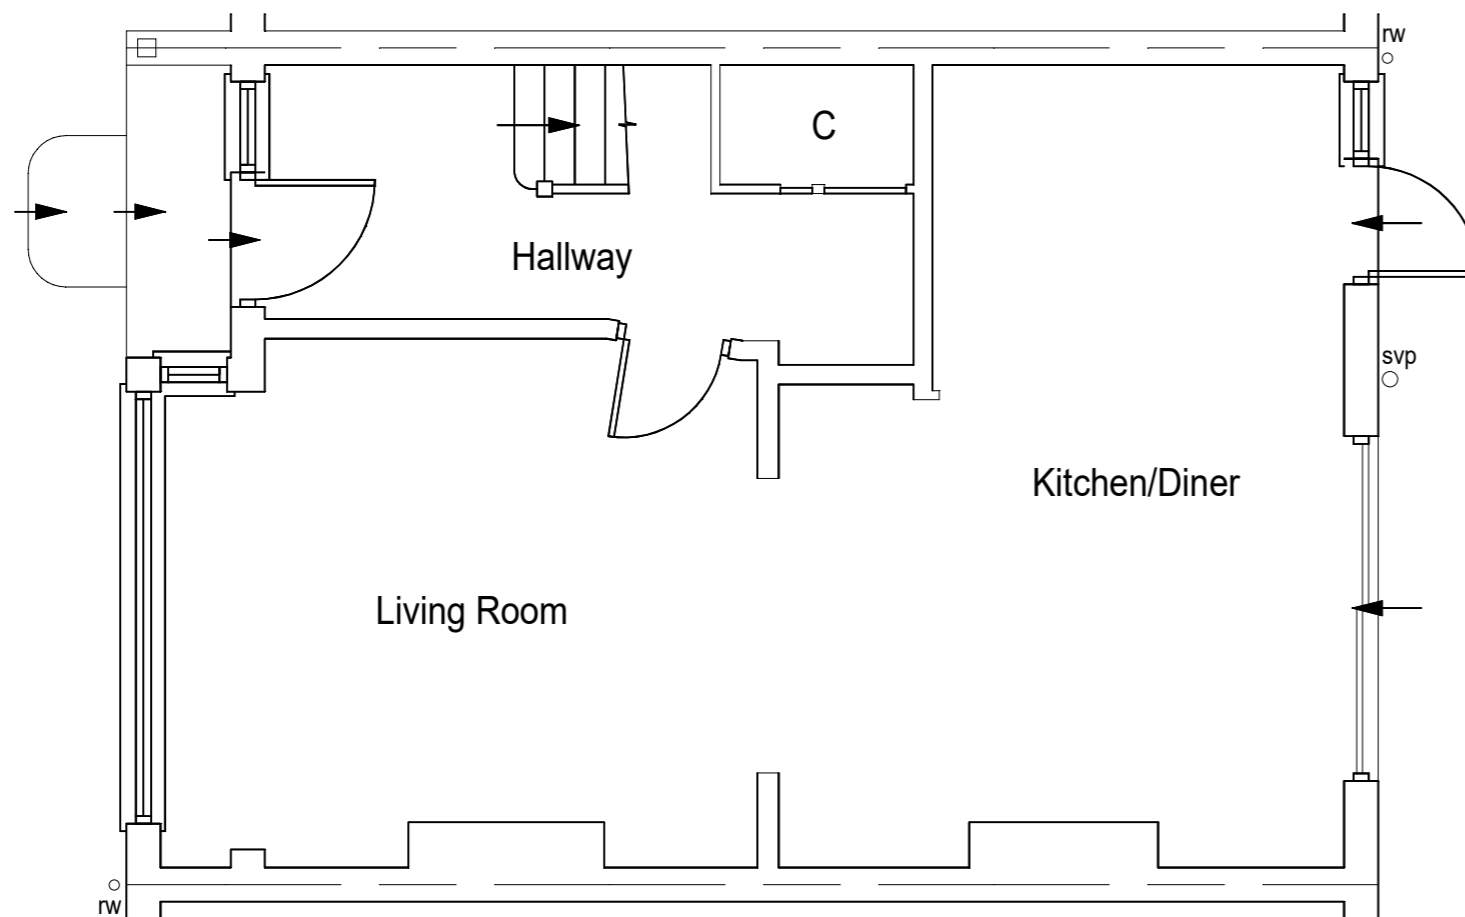

EXISTING GROUND FLOOR PLAN

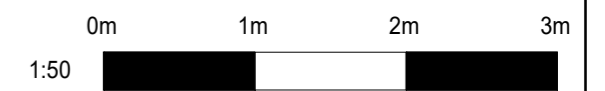

5 Braemar Road
Worcester Park
Surrey
KT4 8SN
Existing Ground & First Floor Plans

SCALE : 1:50 @ A3 date 27:03:2024

drw no	brar-5-0	revised		no	
--------	----------	---------	--	----	--