




**Front Elevation**  
1 : 50

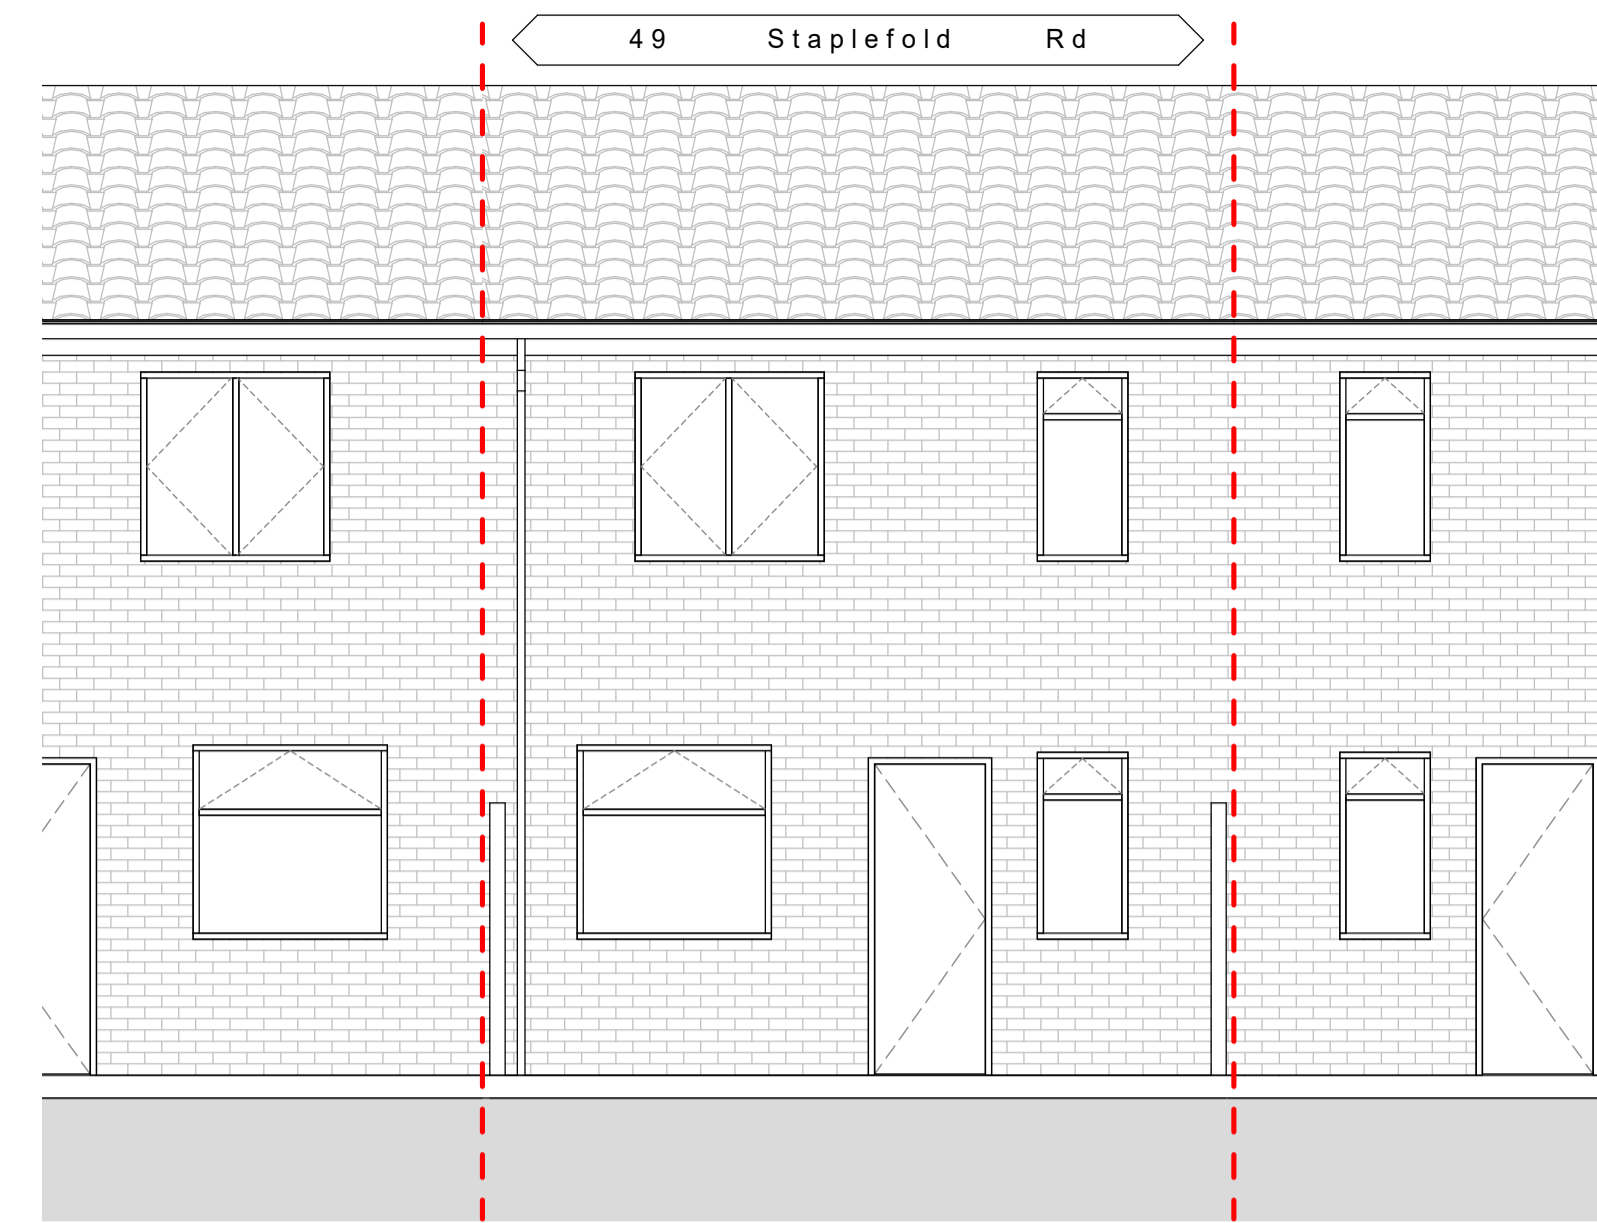


**Rear Elevation**  
1 : 50

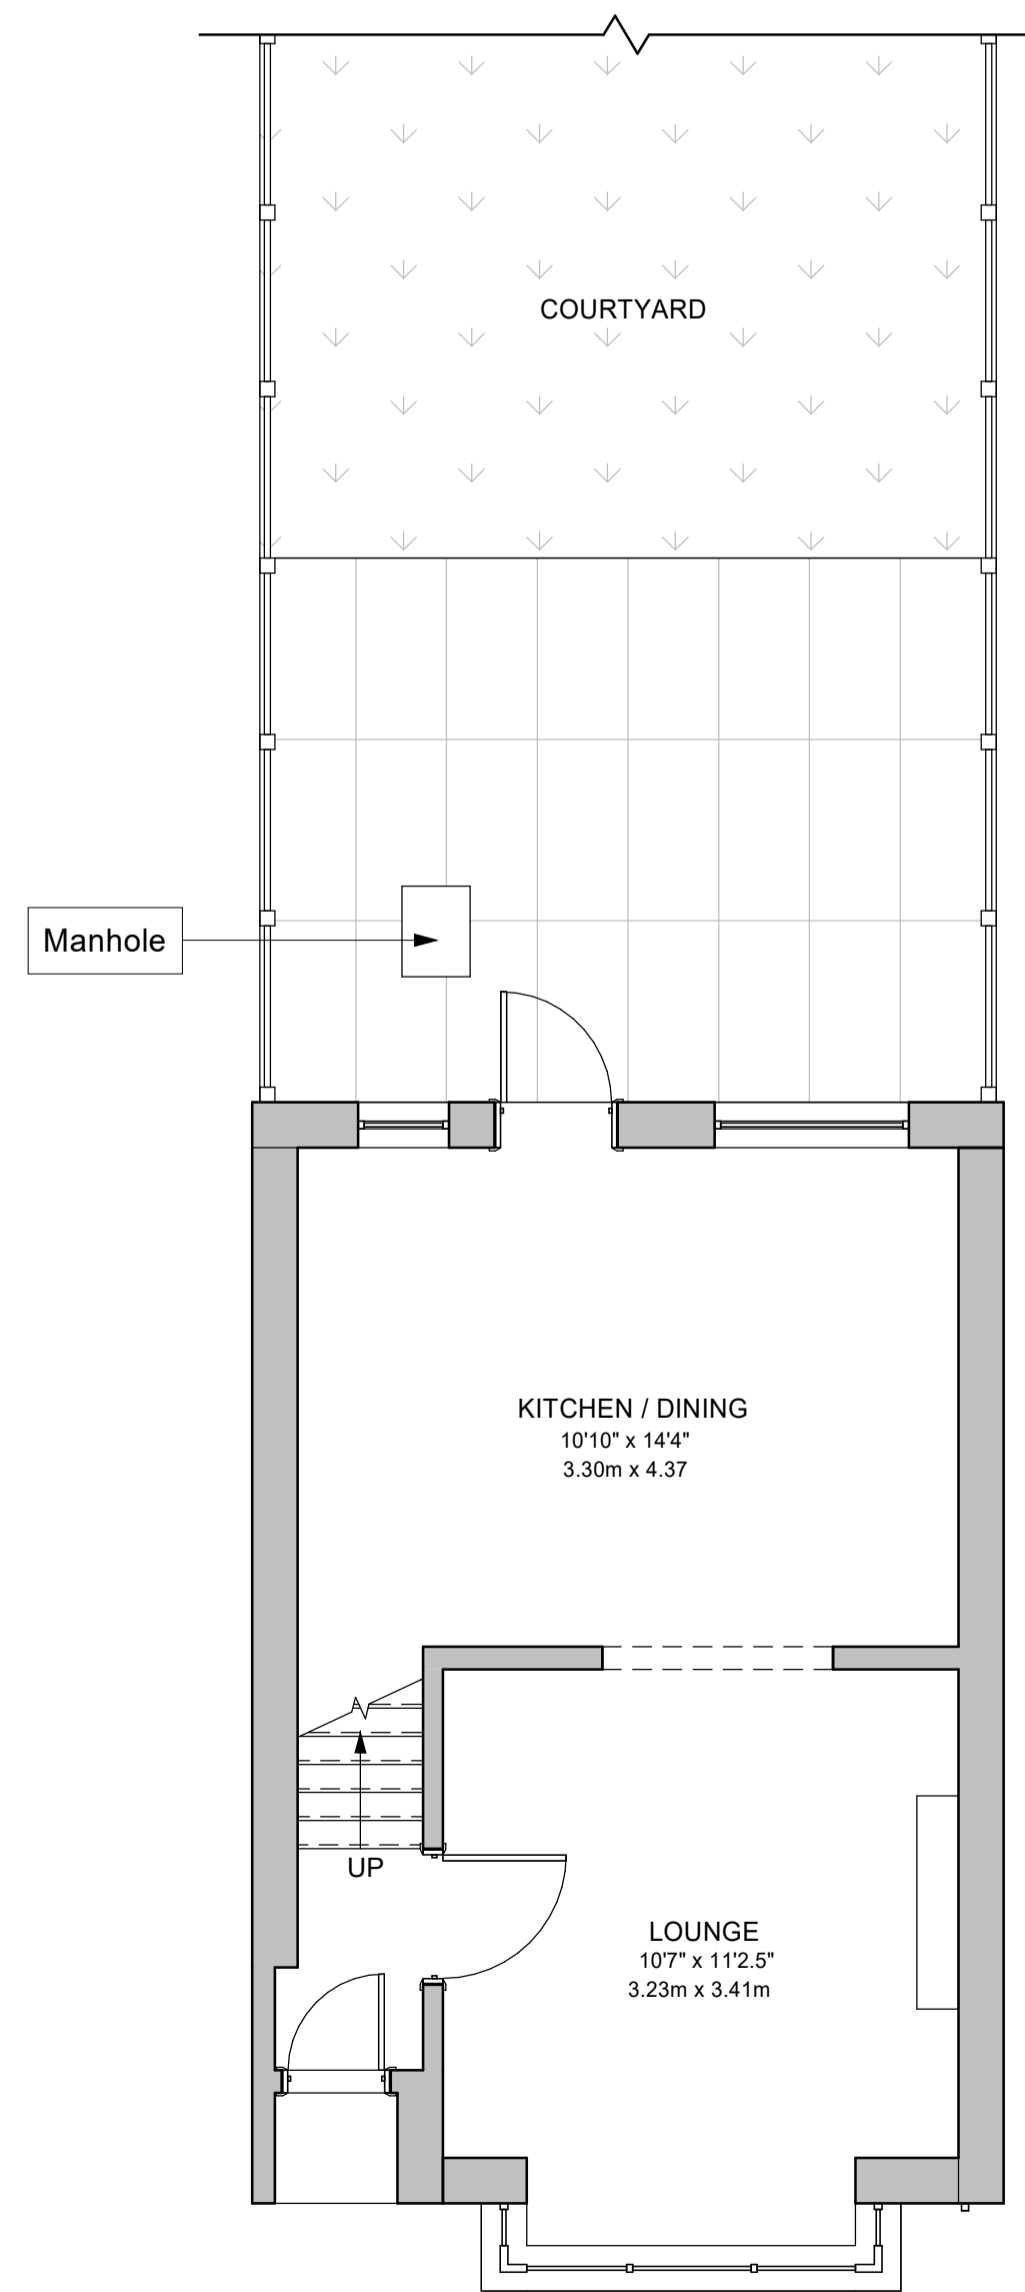


**Existing Ground Floor**  
1 : 50

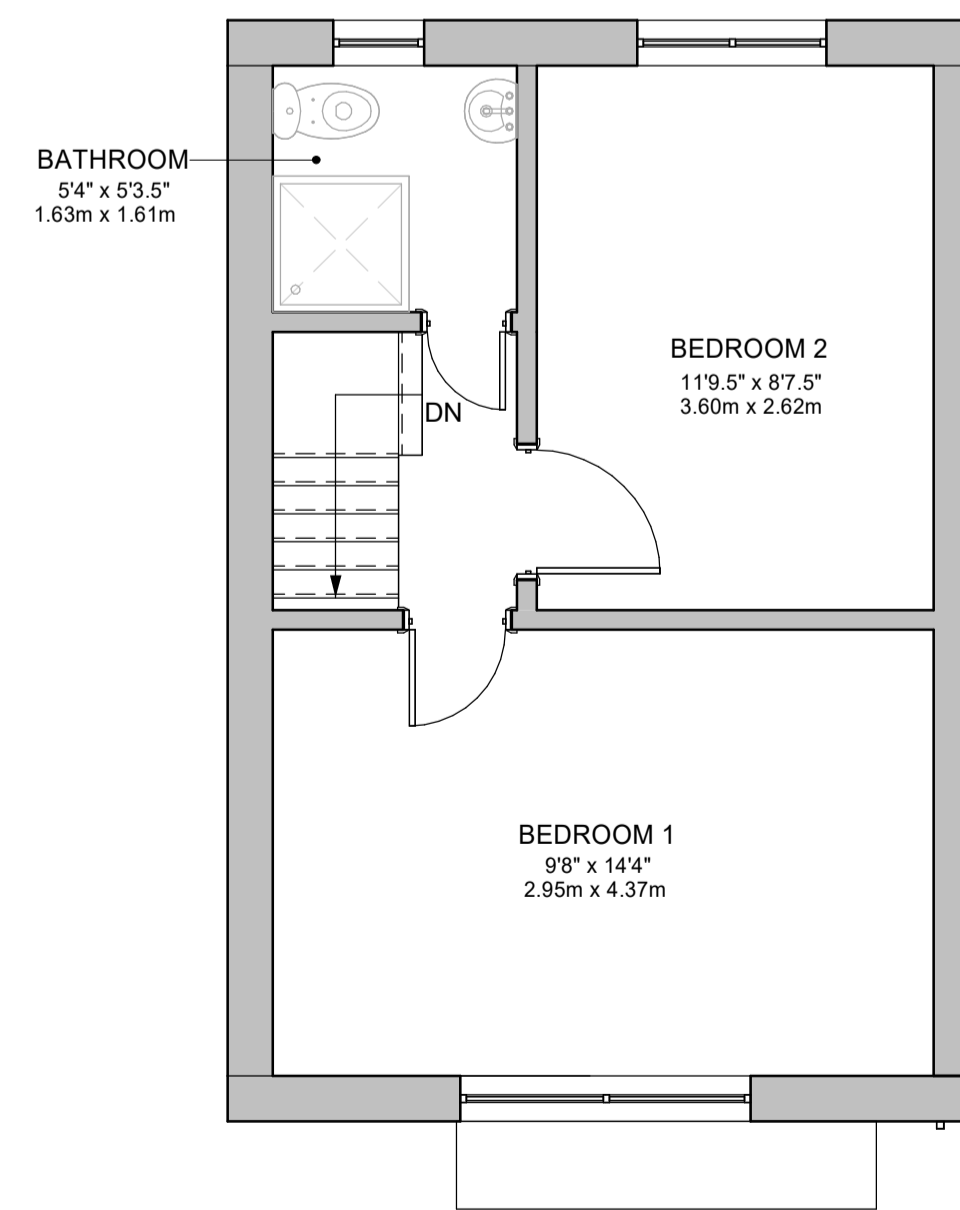

**Existing First Floor**  
1 : 50

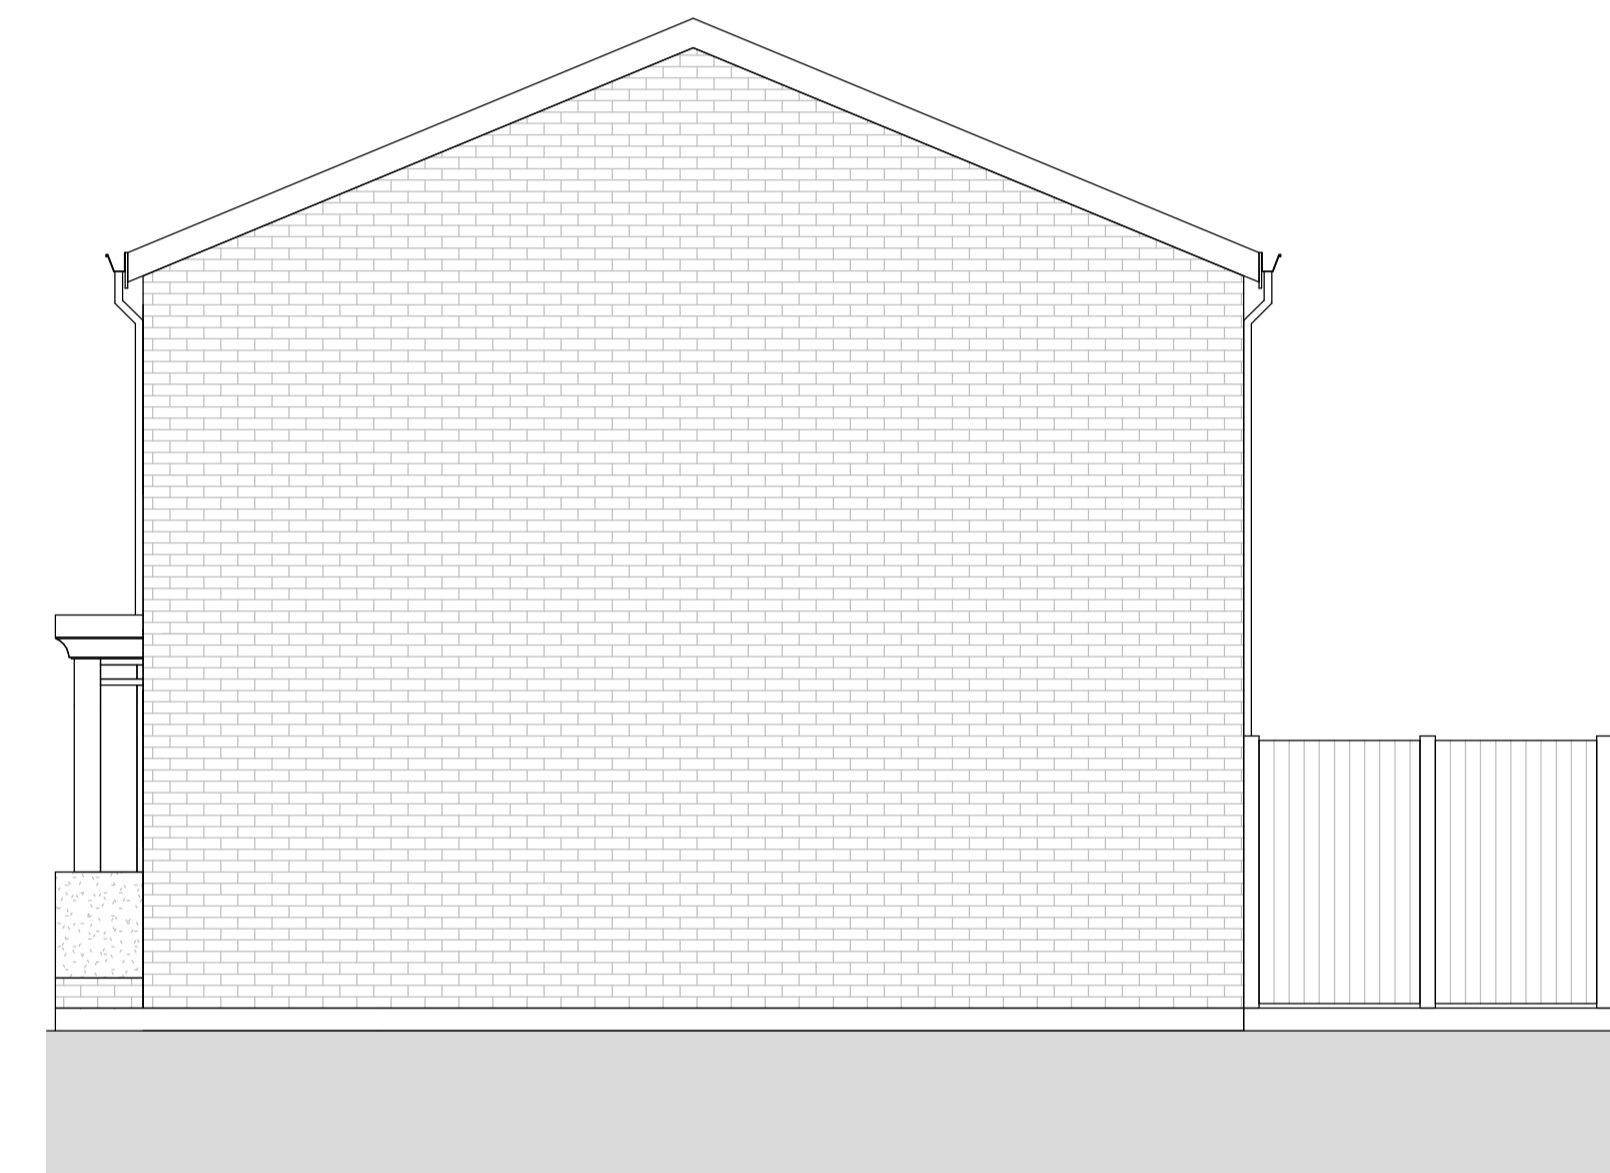

**Side Elevation**  
1 : 50

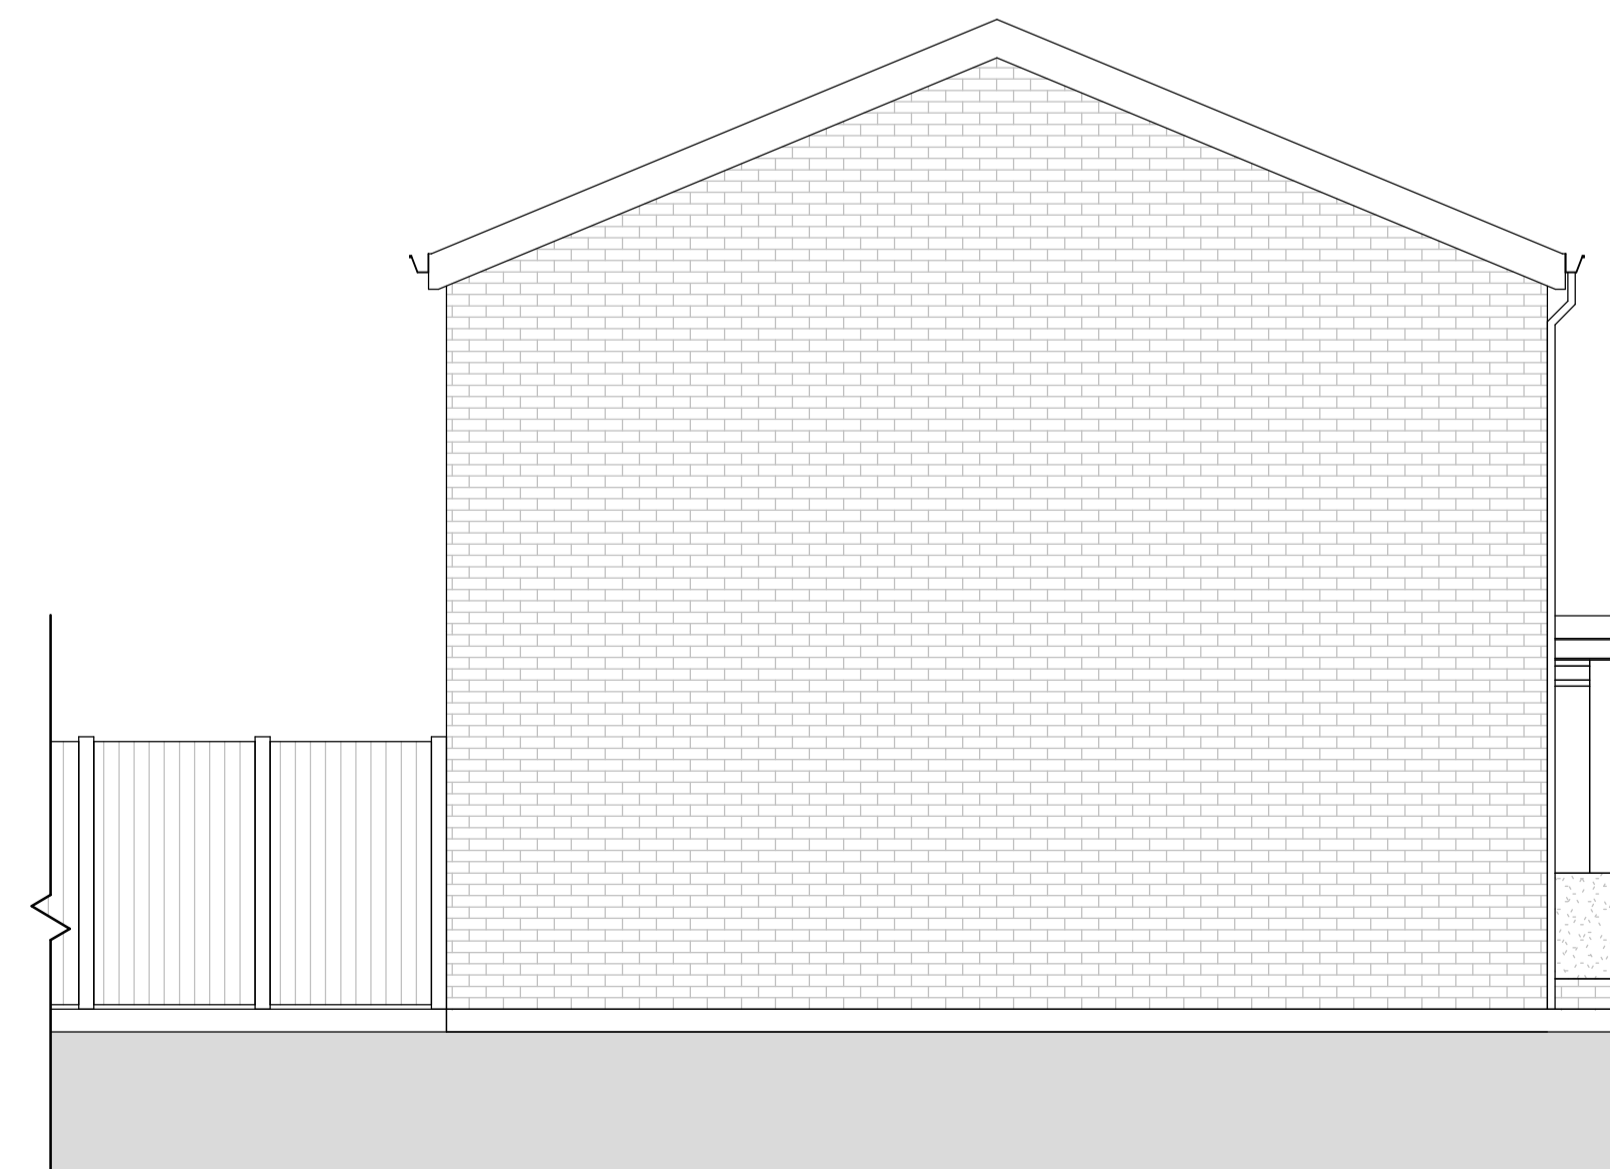

**Side Elevation**  
1 : 50

ALL DIMENSIONS, LEVELS AND CLEARANCES TO BE CHECKED ON SITE PRIOR TO WORKS COMMENCING. THIS DRAWING SHOULD BE READ IN CONJUNCTION WITH ALL OTHER PROJECT RELATED DRAWINGS, SPECIFICATIONS AND DOCUMENTS AS PART OF A SINGLE PROJECT PACKAGE. ANY DISCREPANCY BETWEEN THIS DRAWING, OTHER DRAWINGS FORMING PART OF THIS CONTRACT, OR THE SPECIFICATION / BILLS OF QUANTITIES MUST BE CLARIFIED BEFORE COMMENCEMENT OF ANY WORK OR ORDERING OF ANY MATERIALS. PLEASE CONSULT THE AUTHOR OR PROJECT MANAGER SHOULD THE READER REQUIRE CLARIFICATION ON ANY PART OF THIS DRAWING. THE COPYRIGHT OF THE DRAWING AND DESIGN IS THE PROPERTY OF THE COMPANY. THIS INFORMATION HAS BEEN ISSUED UNDER SPECIFIC TERMS FOR THIS PROJECT AND MAY ONLY BE USED AND REPRODUCED ACCORDINGLY.

**NOTES**



Site Key Plan: 1 : 1250

Rev	Date	By	Chk	Comment
P1	29/03/2024			

**DREAM STRUCTURES LIMITED**  
ESTD 2014

**Dream Structures Limited**  
E: dreamstructures@gmail.com  
NORTHAMPTON OFFICE  
24 Conyngham road,  
Northampton,  
NN3 9TA  
T: 07702041533

Client:

Project Title:  
**49 Stapleford Rd**

Drawing Title:  
**Existing Floor Plans & Elevations**

Status:

Drawn By:	Designed By:	Checked By:	Approved By:
N.P	N.P	N.P	N.P
Original Issue Date:	Scale @ A1:		
01/04/24	As indicated		

Job No/ File Ref	Originator	Zone	Level
222	DS	22	XX
Type	Discipline	Number	Suitability
DR	A	A101	P1