



Front Elevation

1 : 50

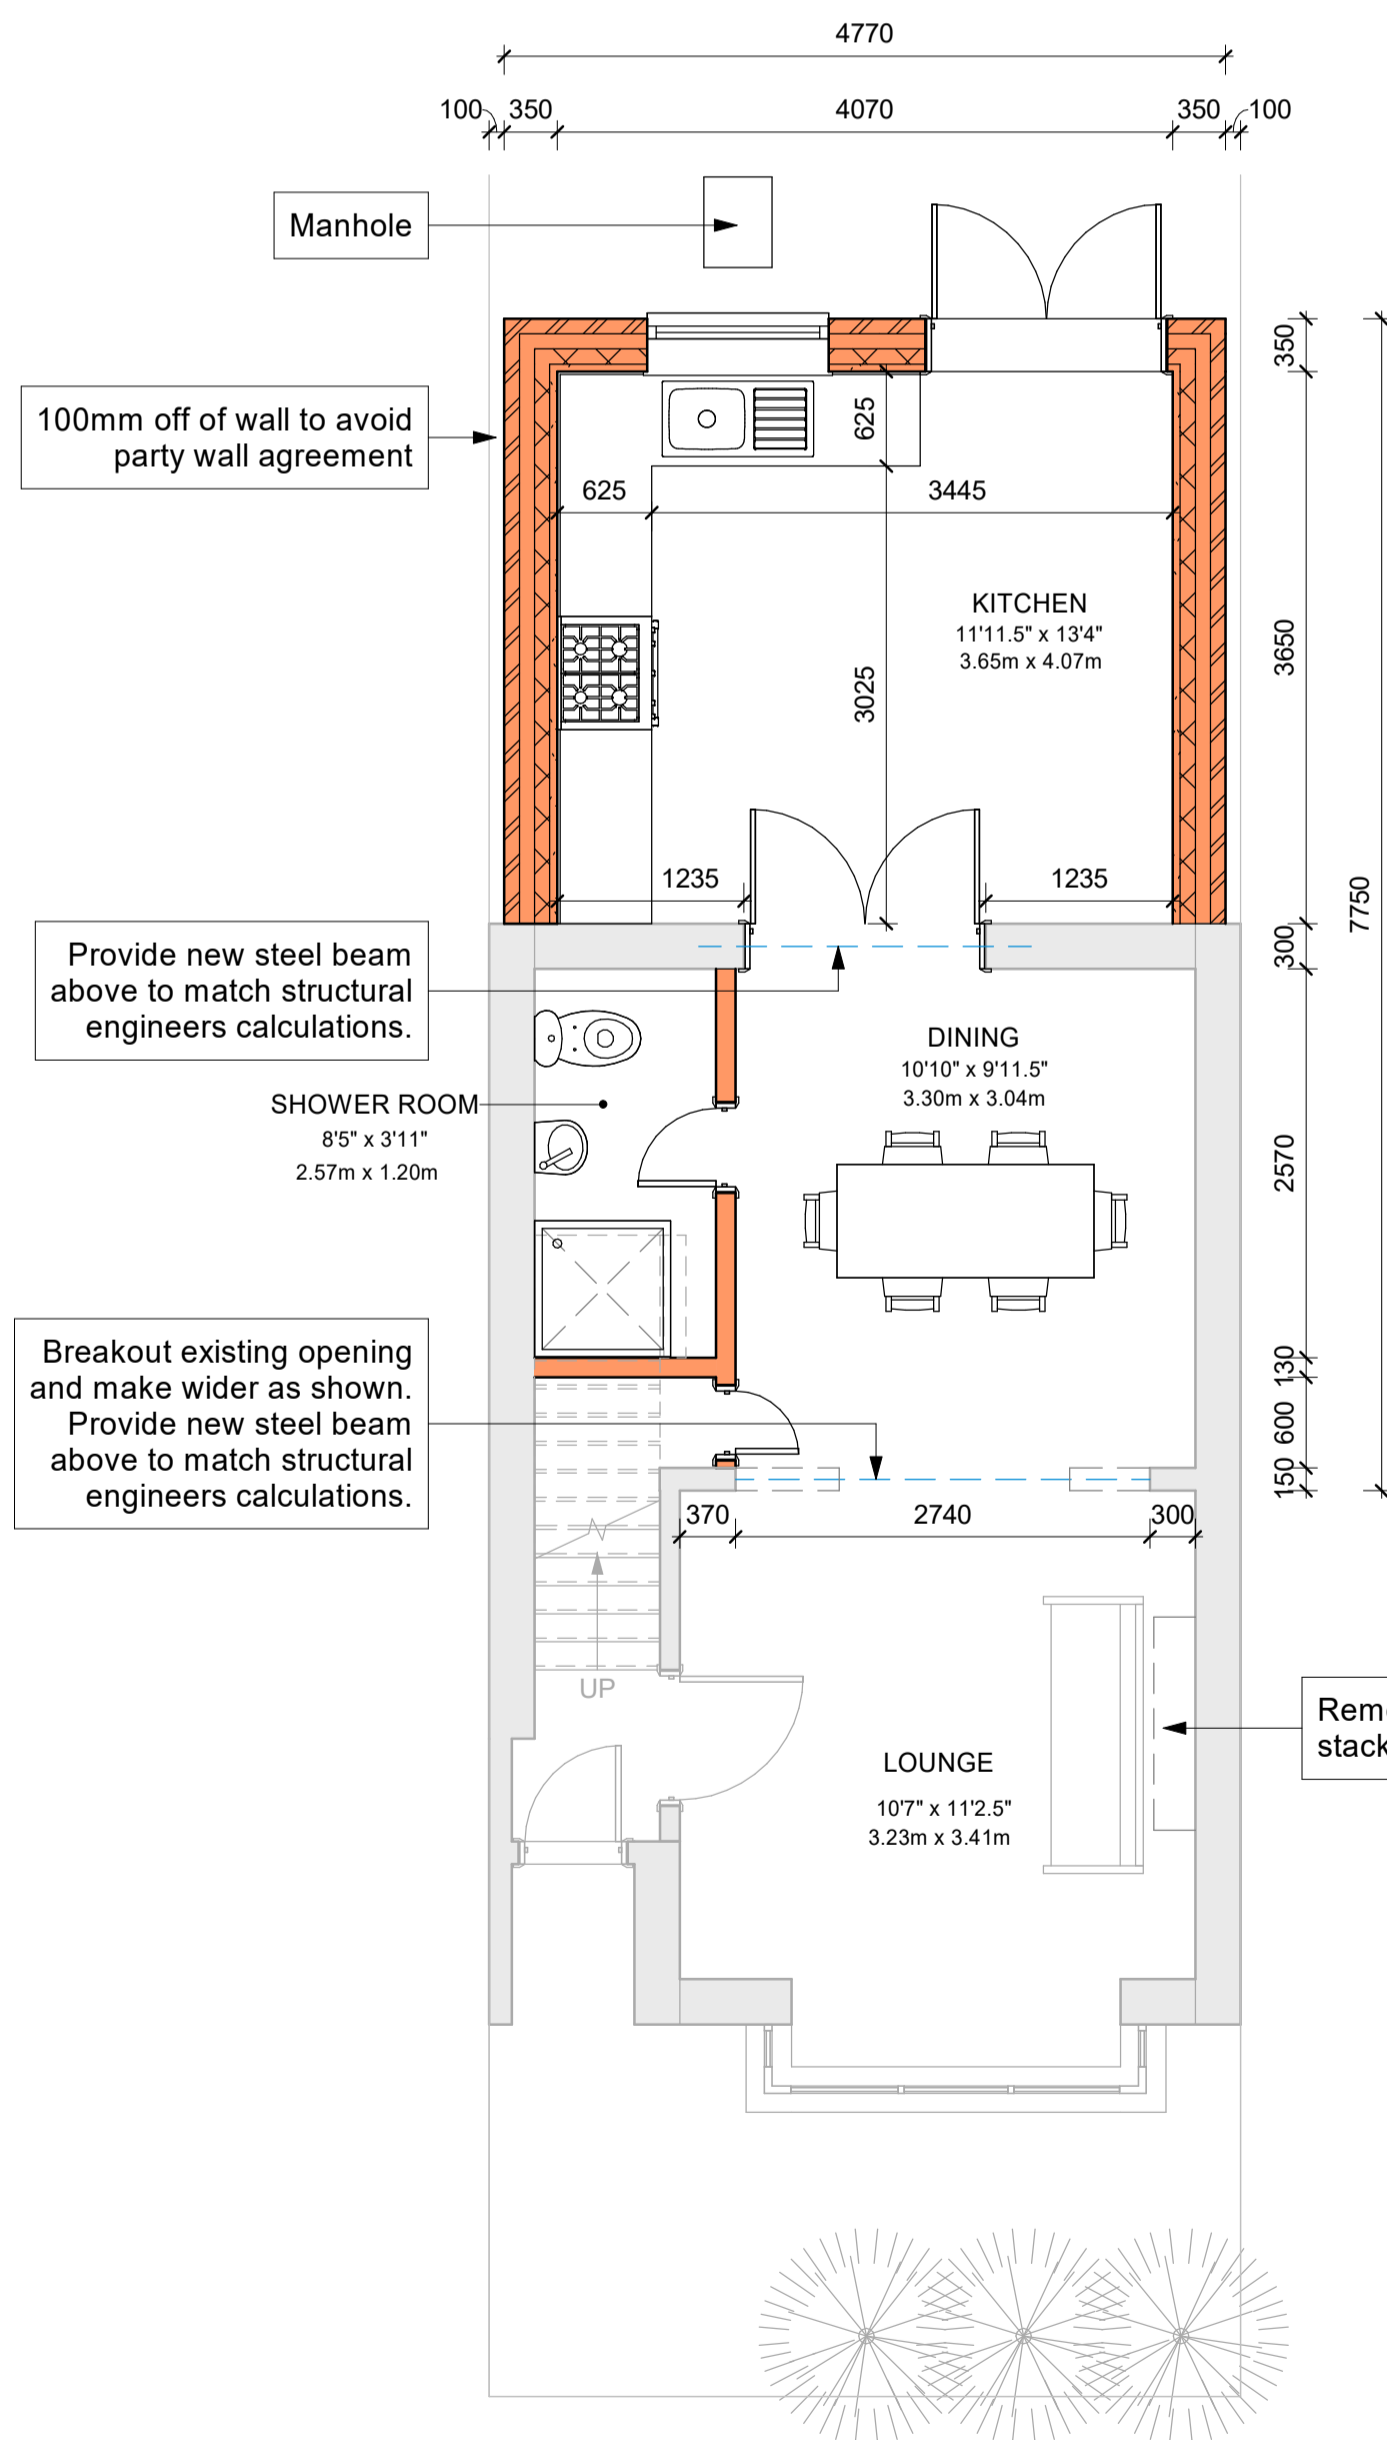


Proposed Ground Floor

1 : 50

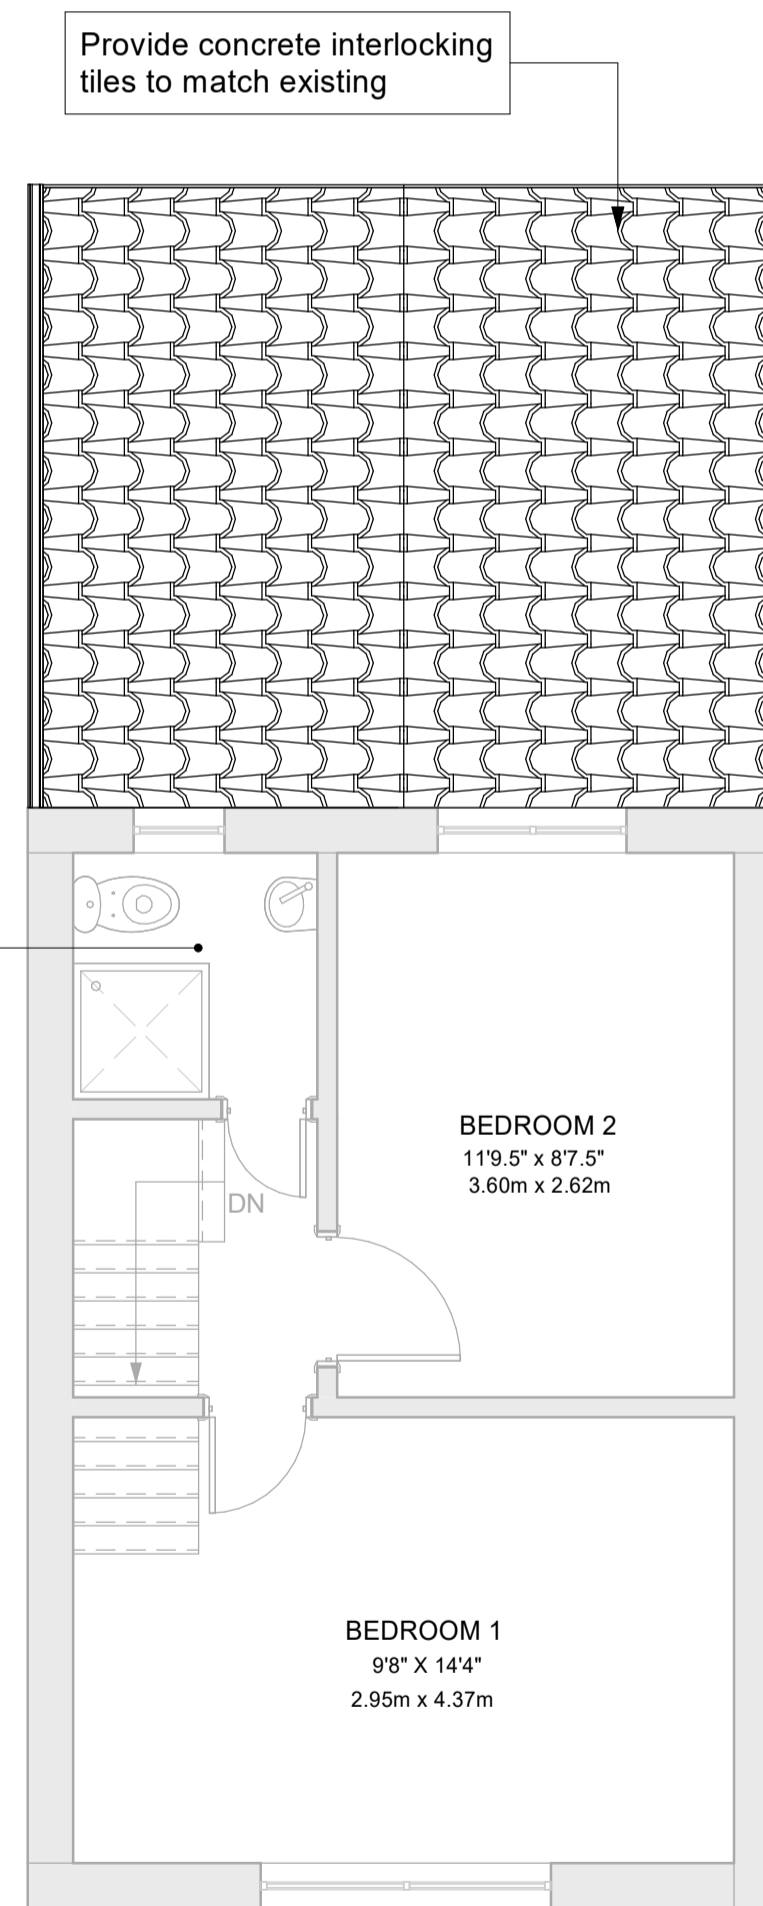


Proposed First Floor

1 : 50

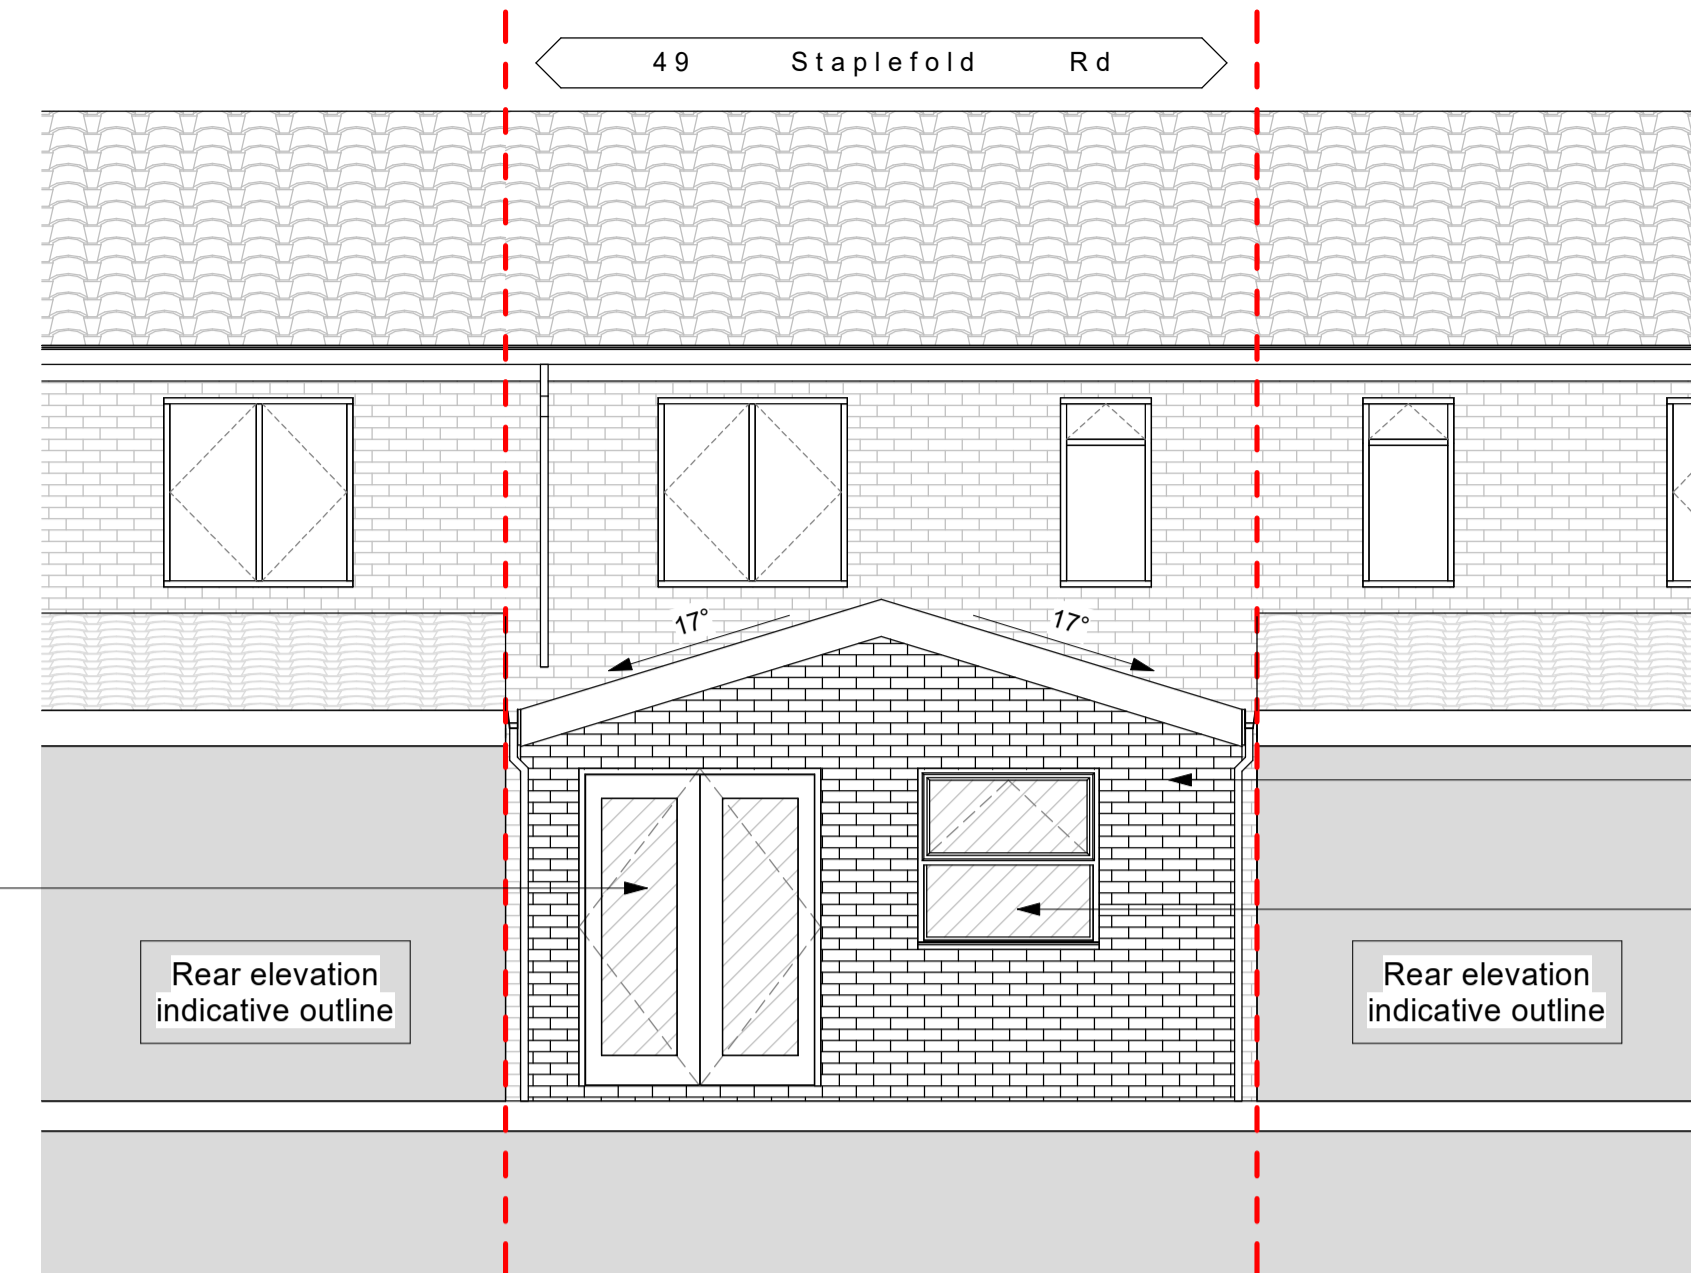


Rear Elevation

1 : 50

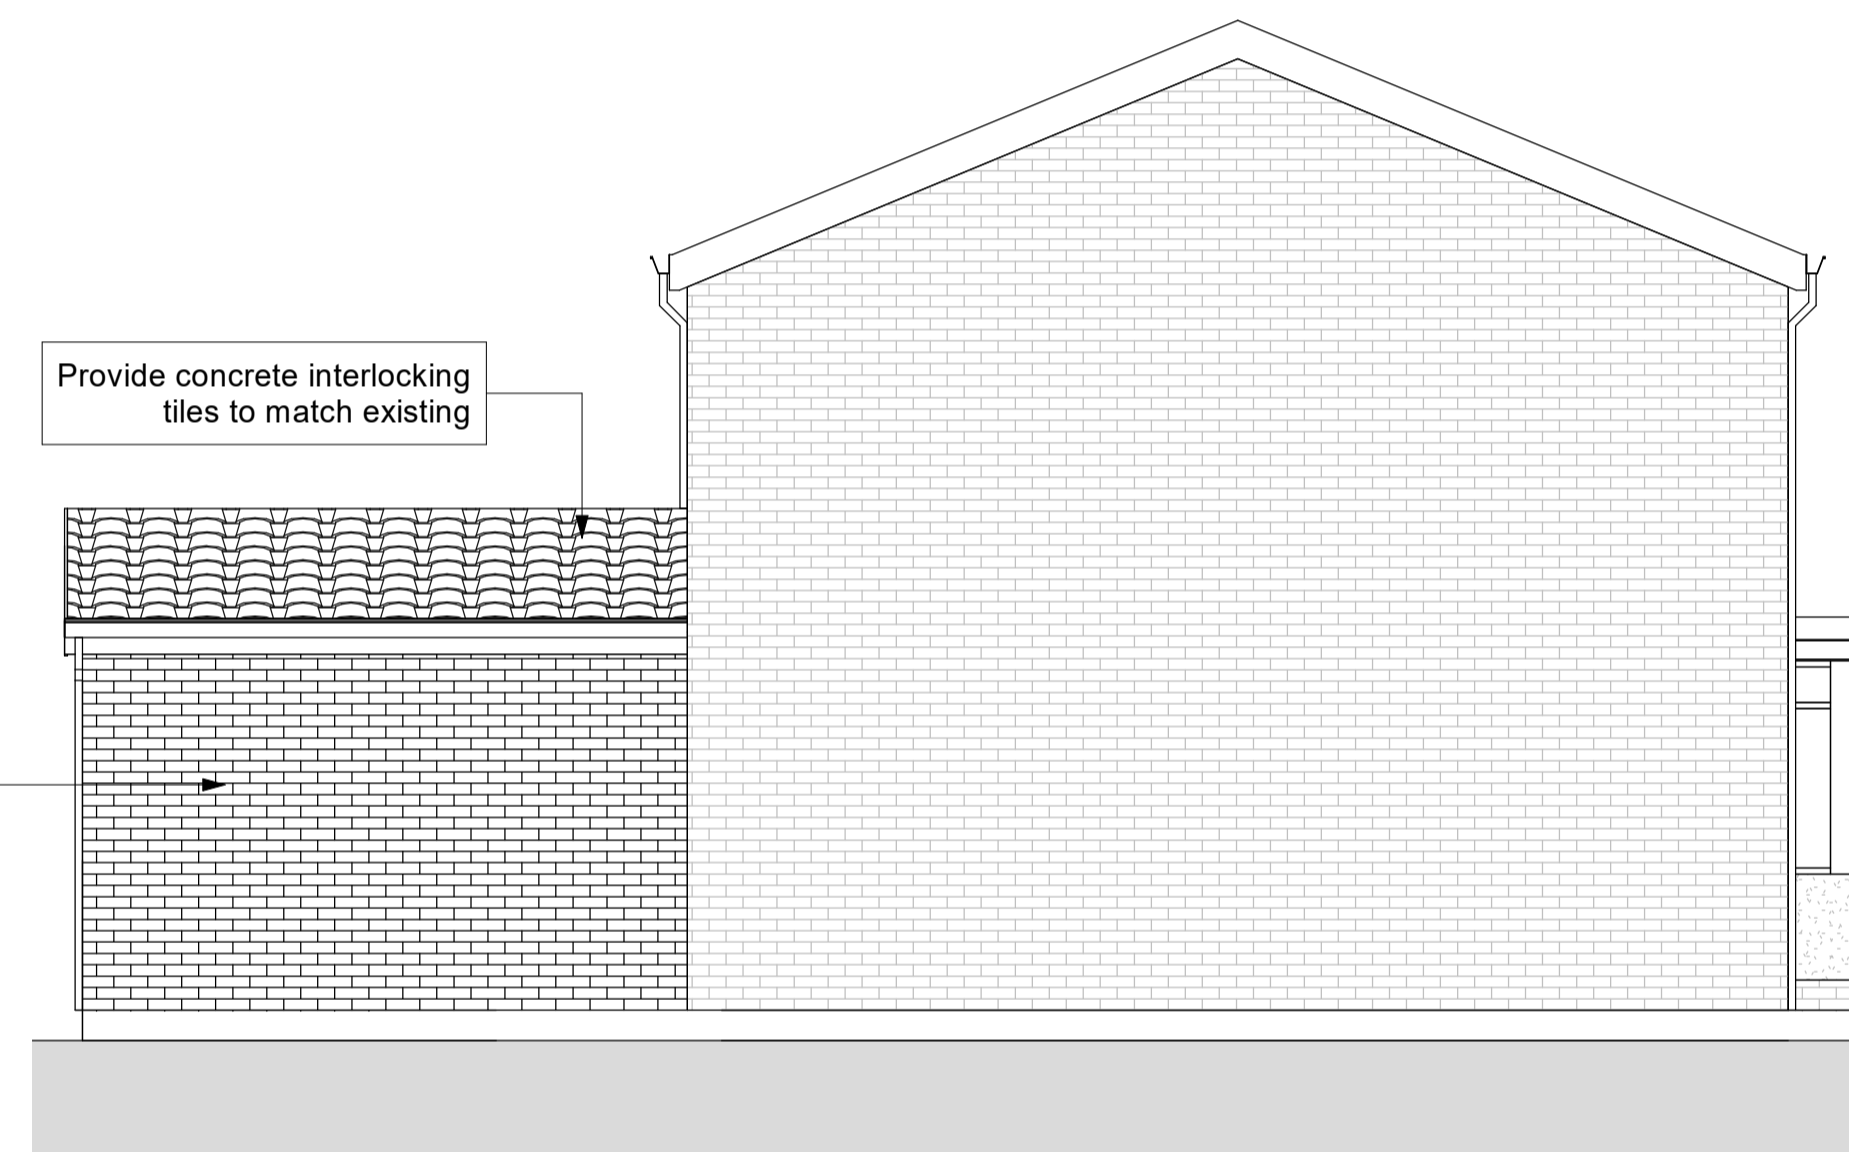

Side Elevation

1 : 50

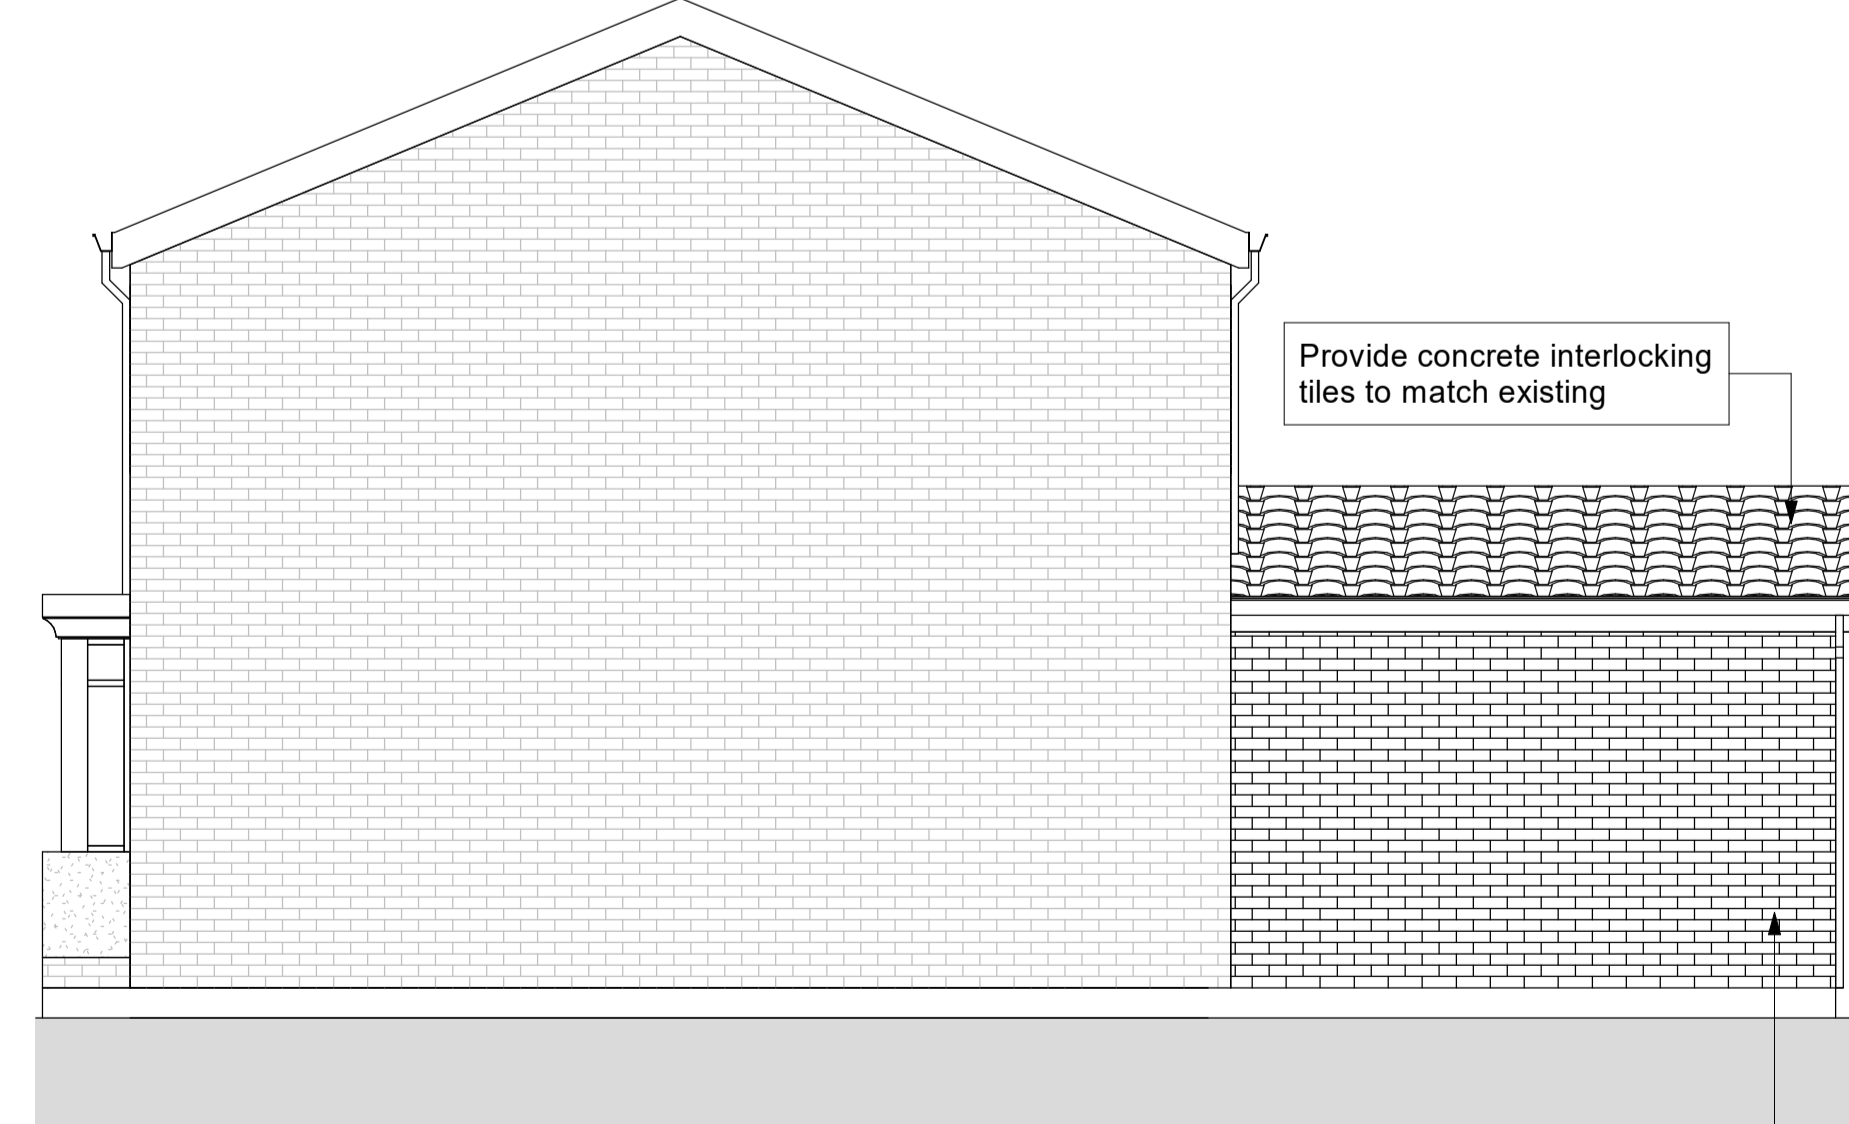

Side Elevation

1 : 50

ALL DIMENSIONS, LEVELS AND CLEARANCES TO BE CHECKED ON SITE PRIOR TO WORKS COMMENCING. THIS DRAWING SHOULD BE READ IN CONJUNCTION WITH ALL OTHER PROJECT RELATED DRAWINGS, SPECIFICATIONS AND DOCUMENTS AS PART OF A SINGLE PROJECT PACKAGE. ANY DISCREPANCY BETWEEN THIS DRAWING, OTHER DRAWINGS FORMING PART OF THIS CONTRACT, OR THE SPECIFICATION / BILLS OF QUANTITIES MUST BE CLARIFIED BEFORE COMMENCEMENT OF ANY WORK OR ORDERING OF ANY MATERIALS. PLEASE CONSULT THE AUTHOR OR PROJECT MANAGER SHOULD THE READER REQUIRE CLARIFICATION ON ANY PART OF THIS DRAWING. THE COPYRIGHT OF THE DRAWING AND DESIGN IS THE PROPERTY OF THE COMPANY. THIS INFORMATION HAS BEEN ISSUED UNDER SPECIFIC TERMS FOR THIS PROJECT AND MAY ONLY BE USED AND REPRODUCED ACCORDINGLY.


NOTES



Site Key Plan: 1 : 1250

P1_29/03/2024

| Rev | Date | By | Chk | Comment |
|-----|------|----|-----|---------|
| | | | | |

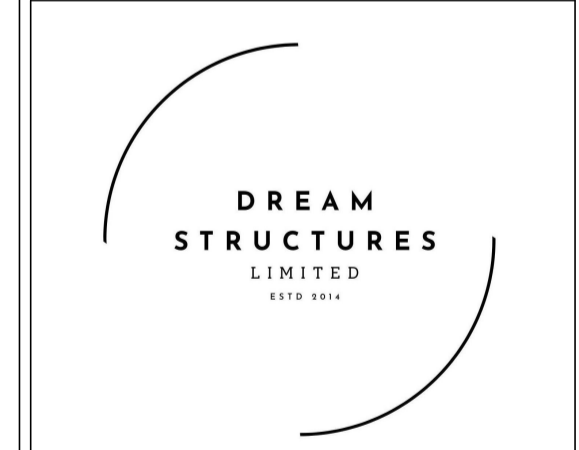

Dream Structures Limited
 E: dreamstructures@gmail.com
 NORTHAMPTON OFFICE
 24 Conyngham road,
 Northampton,
 NN3 9TA
 T: 07702041533

Client:

Project Title:
49 Stapleford Rd

Drawing Title:
Proposed Floor Plans & Elevations

Status:
Planning

Drawn By: [] Designed By: [] Checked By: [] Approved By: []
 Author Designer Checker Approver

Original Issue Date: 01/04/24 Scale @ A1: As indicated

| Job No/ File Ref | Originator | Zone | Level | |
|------------------|------------|--------|-------------|----------|
| 222 | DS | 22 | xx | |
| Type | Discipline | Number | Suitability | Revision |
| DR | A | A102 | | P1 |