



Front Elevation...

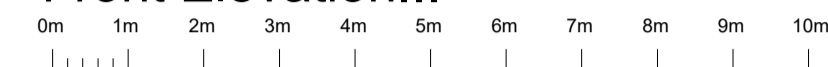


Scale 1:100

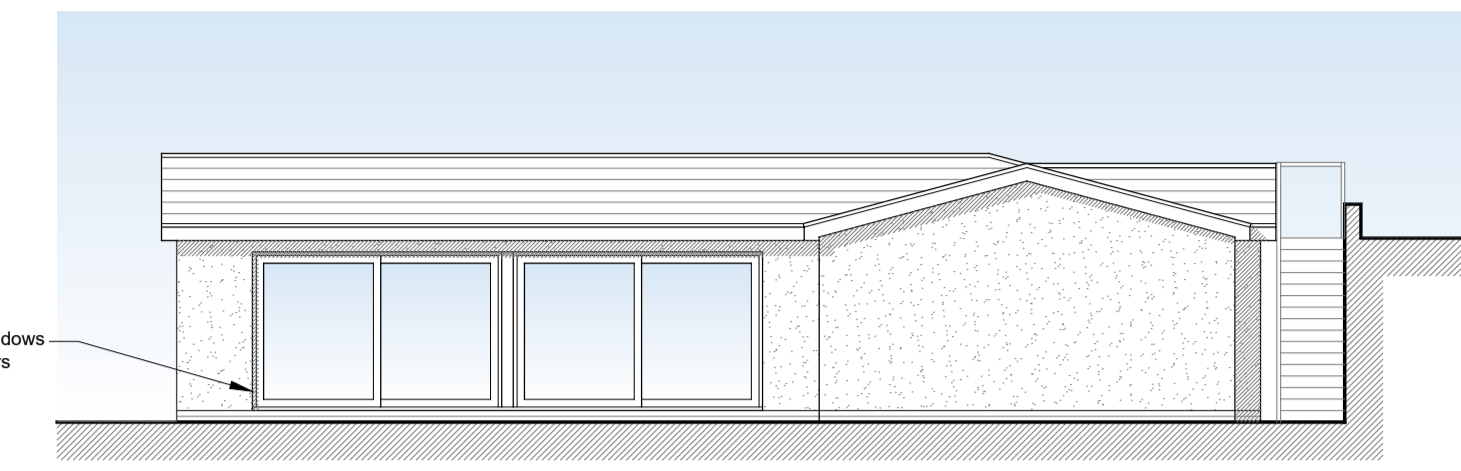


Left Flank Elevation...

Grey windows and doors

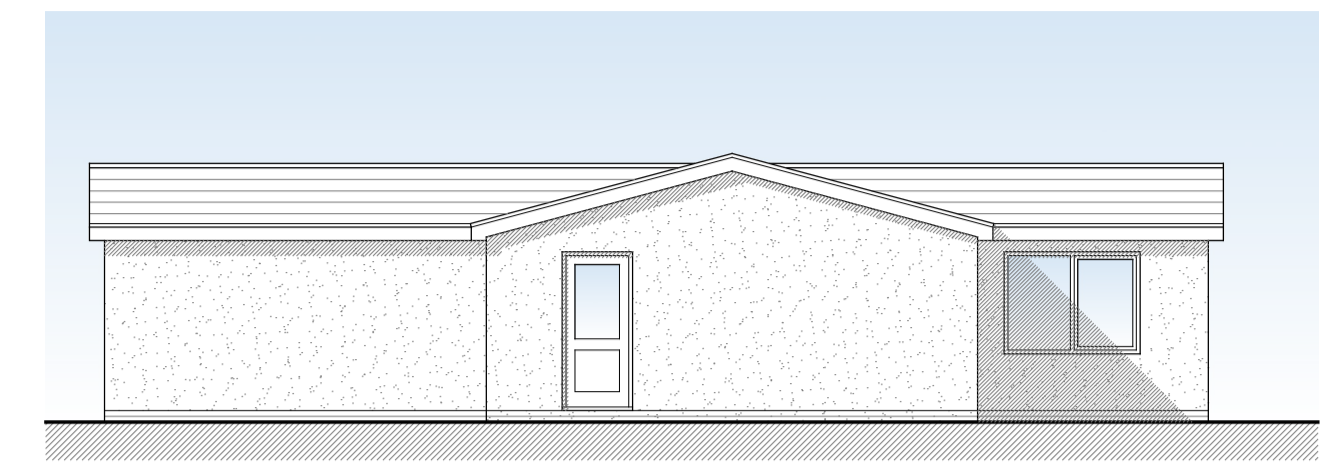


Rear Elevation...

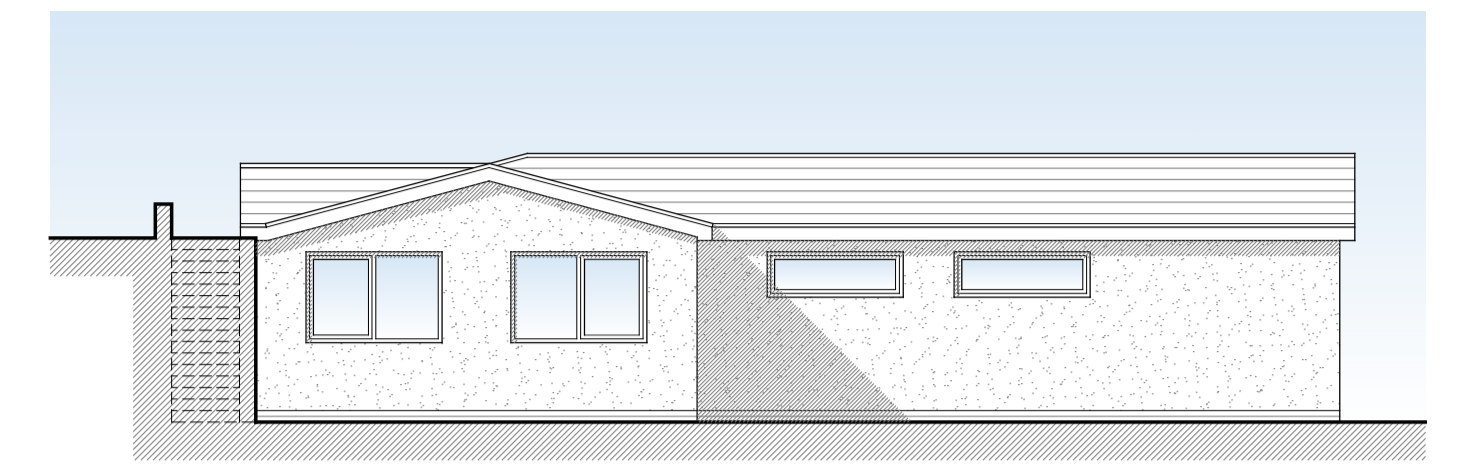


Right Flank Elevation...



Ground Floor Plan... (117.7 sq.m GIFA)

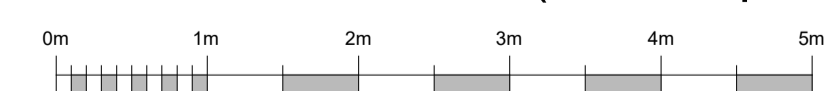

Scale 1:50

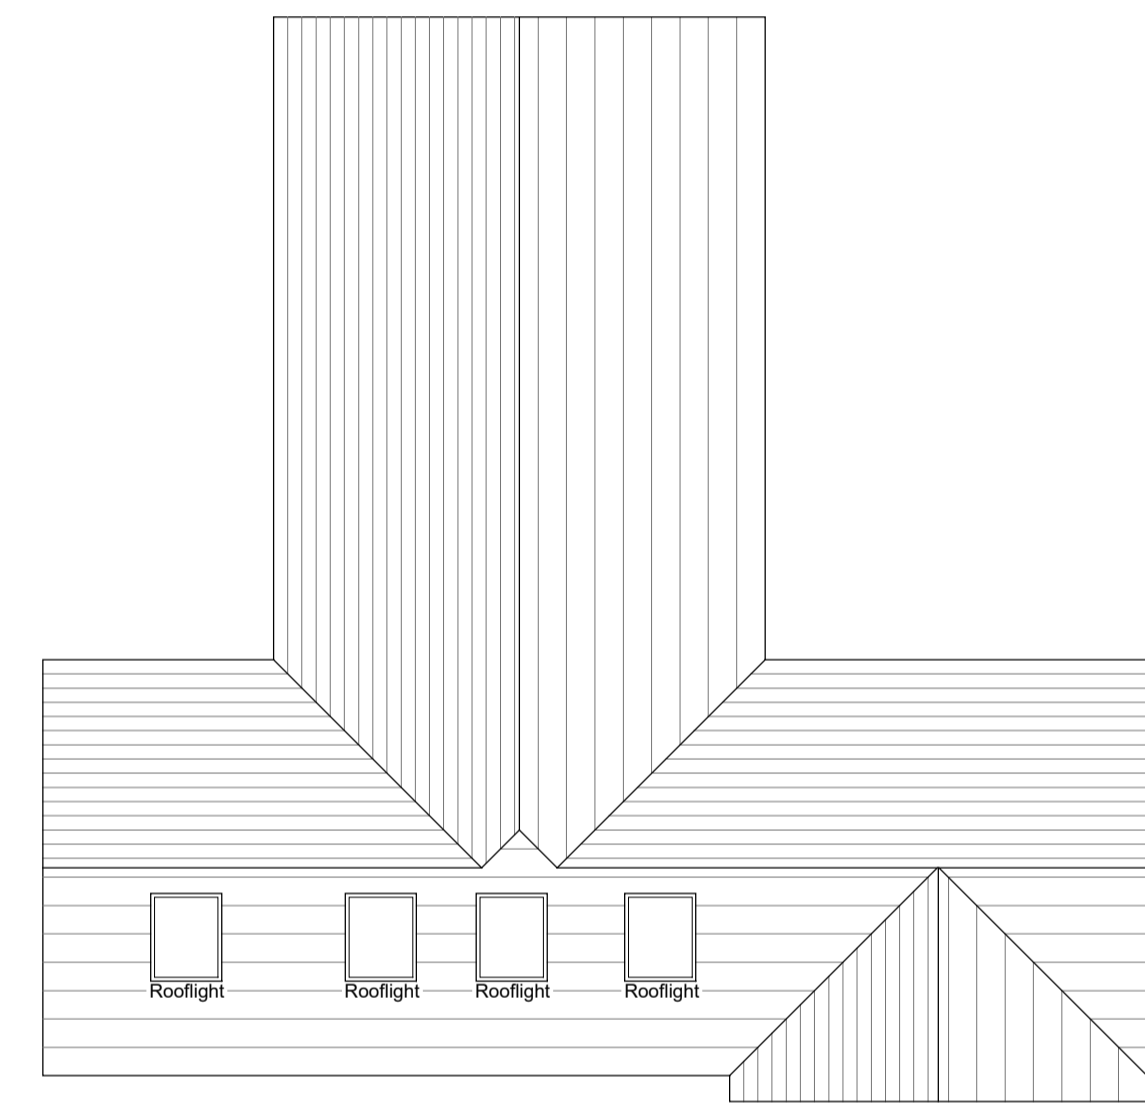

Roof Plan...

revision date amendment initials

HARRINGTONS

2006

building design consultants
48A Hollybush Lane, Sevenoaks, Kent, TN13 3TL tel: 01732 742200
email: info@harringtons2006.co.uk

project: proposed development at... client: Insert name of client

Land to rear of 5 Southpark
Sevenoaks
Kent

drawing title: PLANNING... date: Feb 2023 drawn: NB

Plans and Elevations as proposed scale: 1:50/1:100 @A1 drawing no.

24/1669/02A