


**Notes:**

- 1 ALL DIMENSIONS TO BE CHECKED ON SITE BEFORE COMMENCING WORK OR MANUFACTURE OF COMPONENTS. ANY DISCREPANCY OR OMISSION TO BE REPORTED TO THE ARCHITECT IMMEDIATELY.
- 2 © COPYRIGHT ROBSON WARREN ARCHITECTS LIMITED. ALL RIGHTS RESERVED.

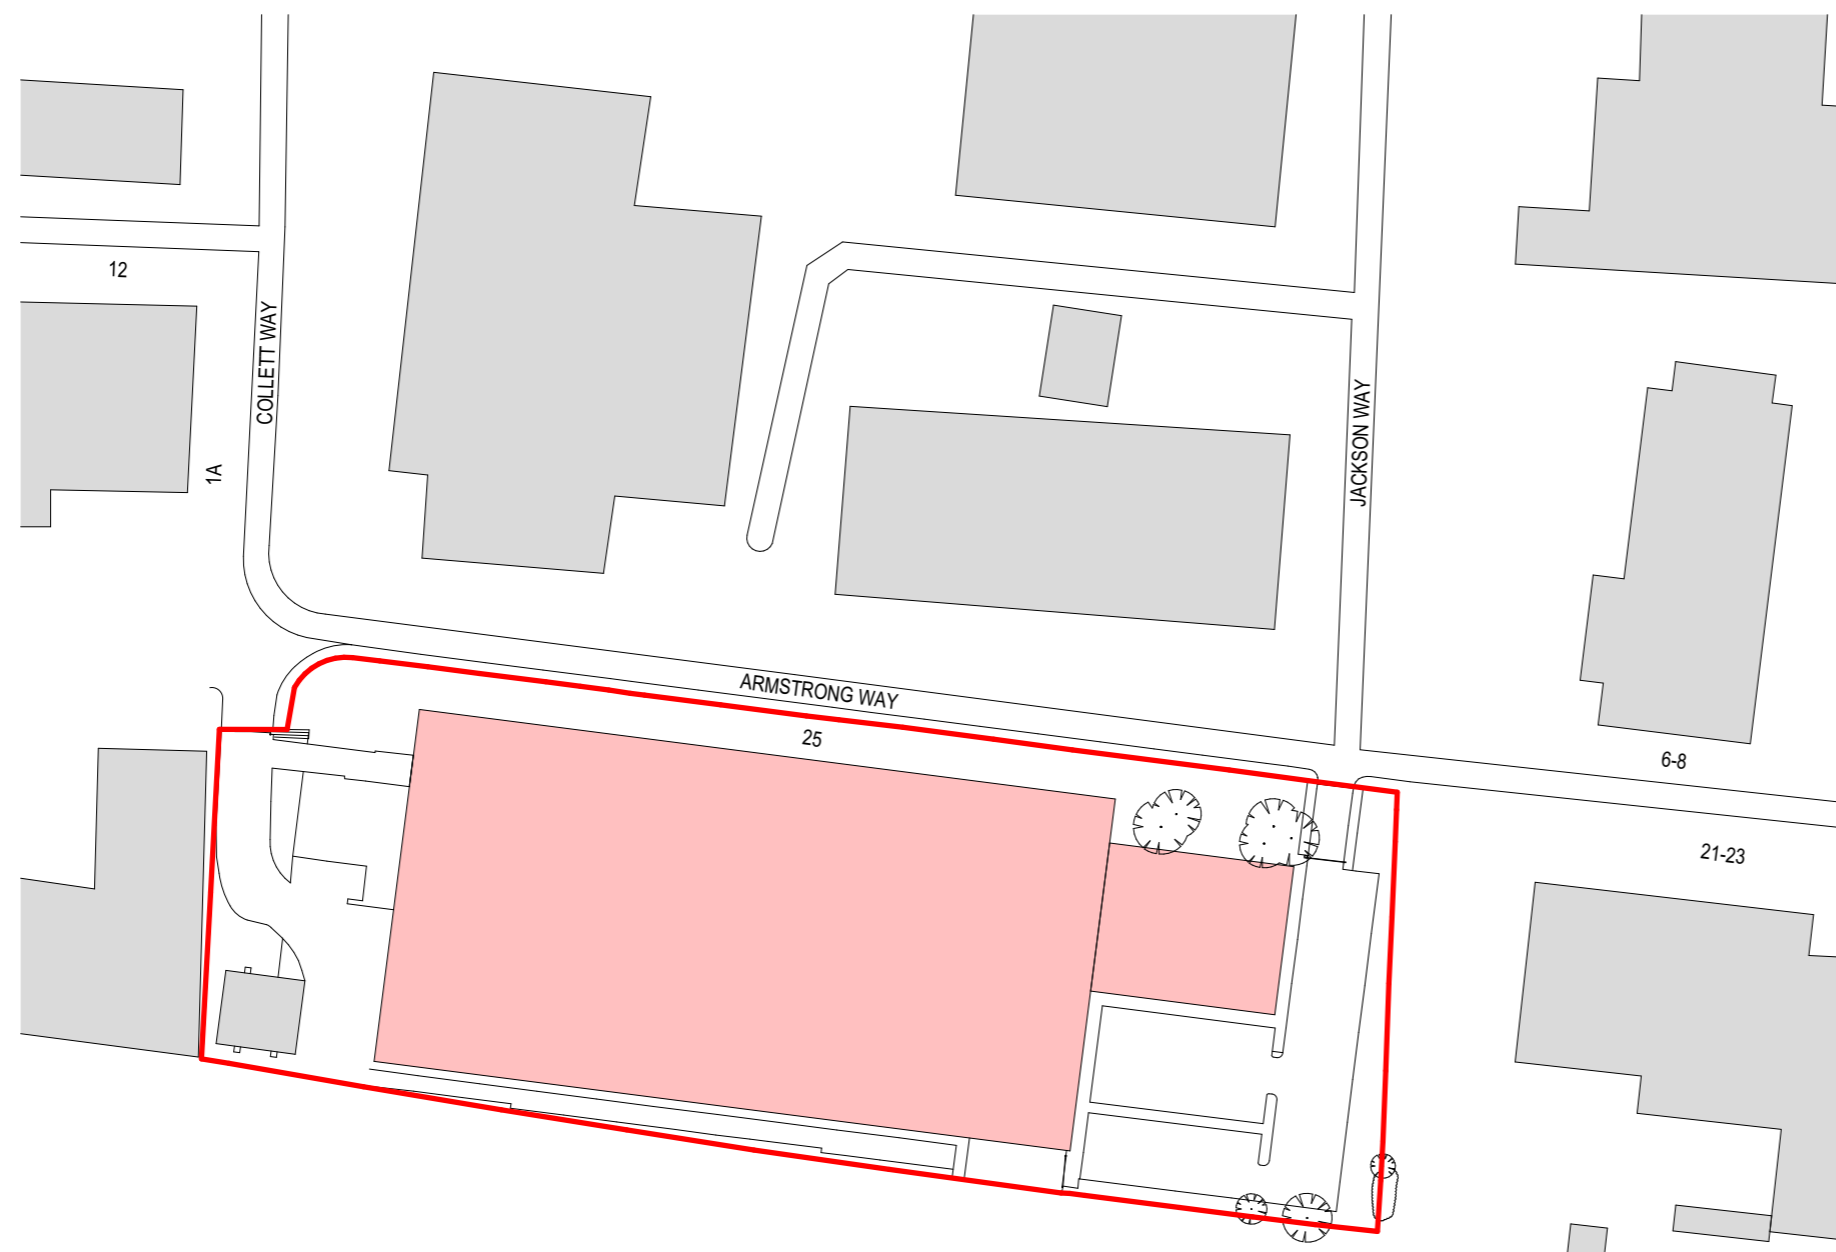

A 13-06-2022 FIRST ISSUE

Revised:

**ROBSON WARREN**  
**Architects**

8 Northfields Prospect  
Putney Bridge Road  
London SW18 1PE

Telephone: 020-8871 9349

E-mail: [architects@robsonwarren.co.uk](mailto:architects@robsonwarren.co.uk)

Project:

**ROOF REFURBISHMENT**  
**F.P.HERTING WAREHOUSE**

25 Armstrong Way  
Southall UB2 4SD

FOR: F.P.HERTING & SON PLC

Drawing:

Site Plan

**LOCATION**

Drawn by: AG Date: 13/06/2023

Checked: PW Scale: 1:1250 @A3

Job No: 2481

Dwg No. / Revision:

L1/01/A

