


WALL LEGEND

EXISTING


TO BE DEMOLISHED

Notes:


- 1 ALL DIMENSIONS TO BE CHECKED ON SITE BEFORE COMMENCING WORK OR MANUFACTURE OF COMPONENTS. ANY DISCREPANCY OR OMISSION TO BE REPORTED TO THE ARCHITECT IMMEDIATELY.
- 2 © COPYRIGHT ROBSON WARREN ARCHITECTS LIMITED. ALL RIGHTS RESERVED.

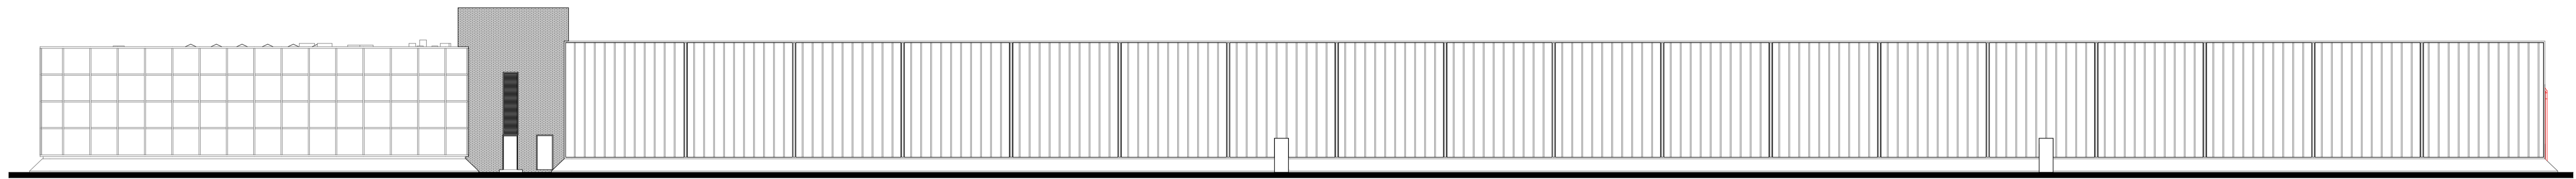


North Elevation
AS EXISTING

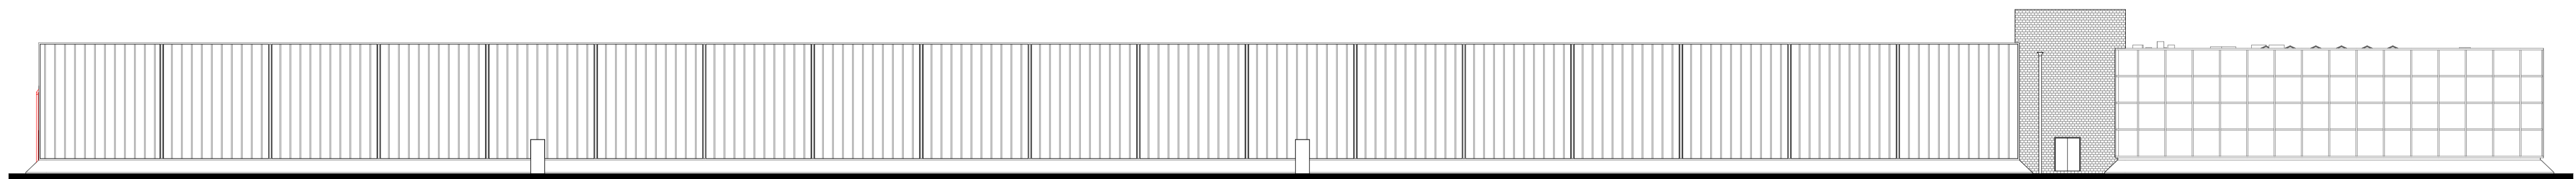

South Elevation
AS EXISTING

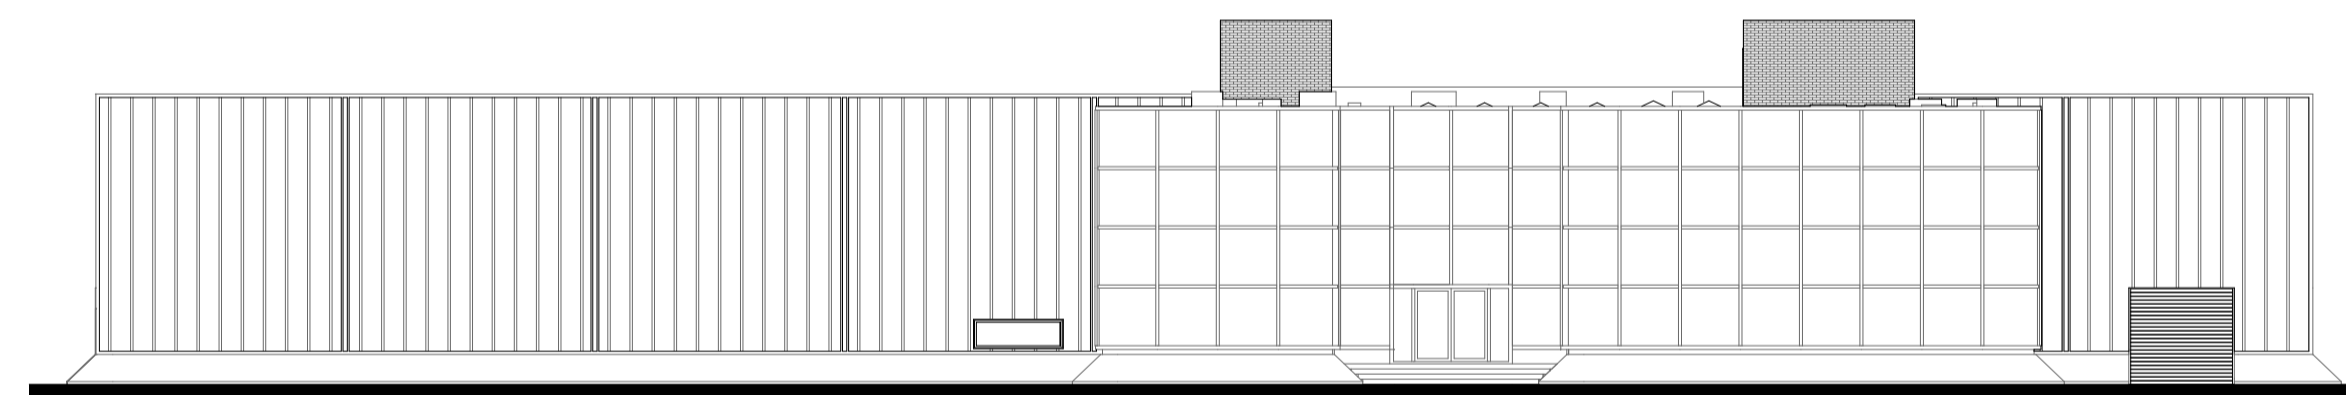

East Elevation
AS EXISTING

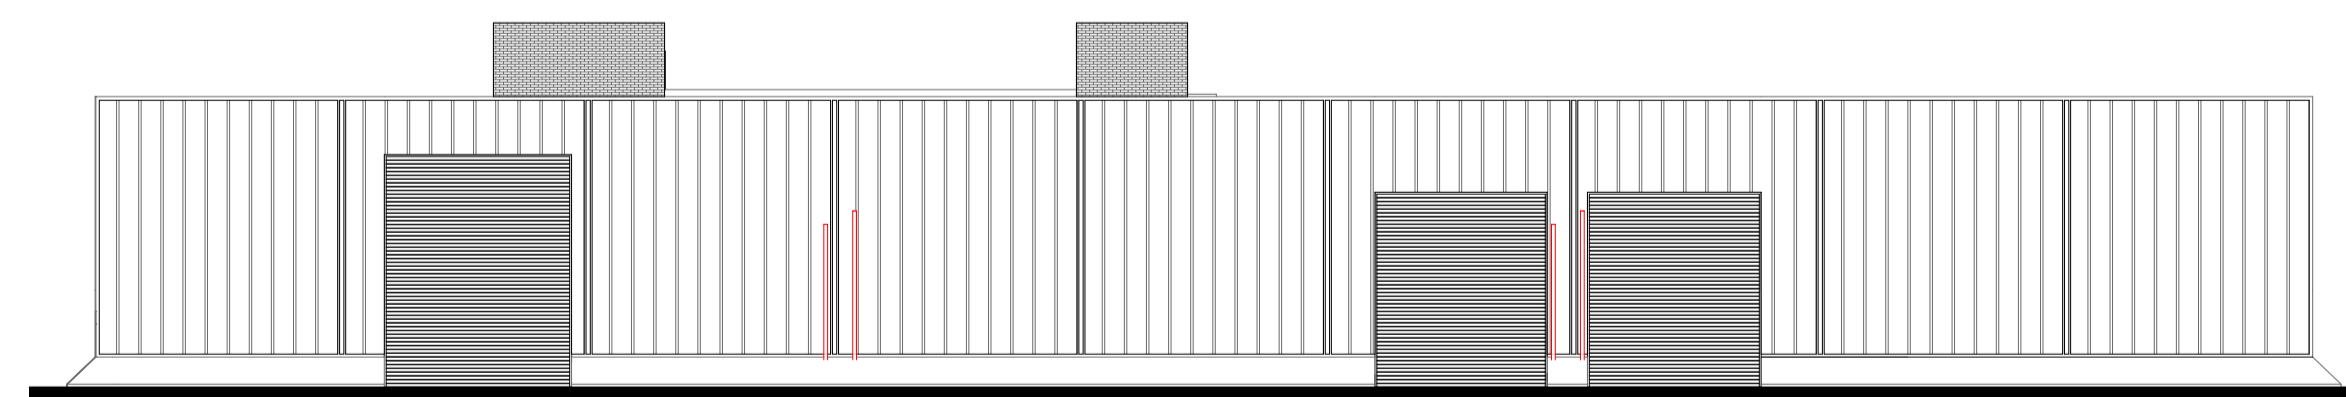

West Elevation
AS EXISTING

B 13-06-2023 TENDER ISSUE
A 03-04-2023 FIRST ISSUE
Revised:

ROBSON WARREN
Architects

8 Northfields Prospect
Putney Bridge Road
London SW18 1PE

Telephone: 020-8871 9349
E-mail: architects@robsonwarren.co.uk

Project:
ROOF REFURBISHMENT
F.P.HERTING WAREHOUSE
25 Armstrong Way
Southall UB2 4SD
FOR: F.P.HERTING & SON PLC
Drawing:
External Elevations

AS EXISTING

Drawn by: AG Date: 13/06/2023
Checked: PW Scale: 1:200 @ A1
Job No: 2481 1:500 @ A3
Dwg No. / Revision: V1/04/B

