




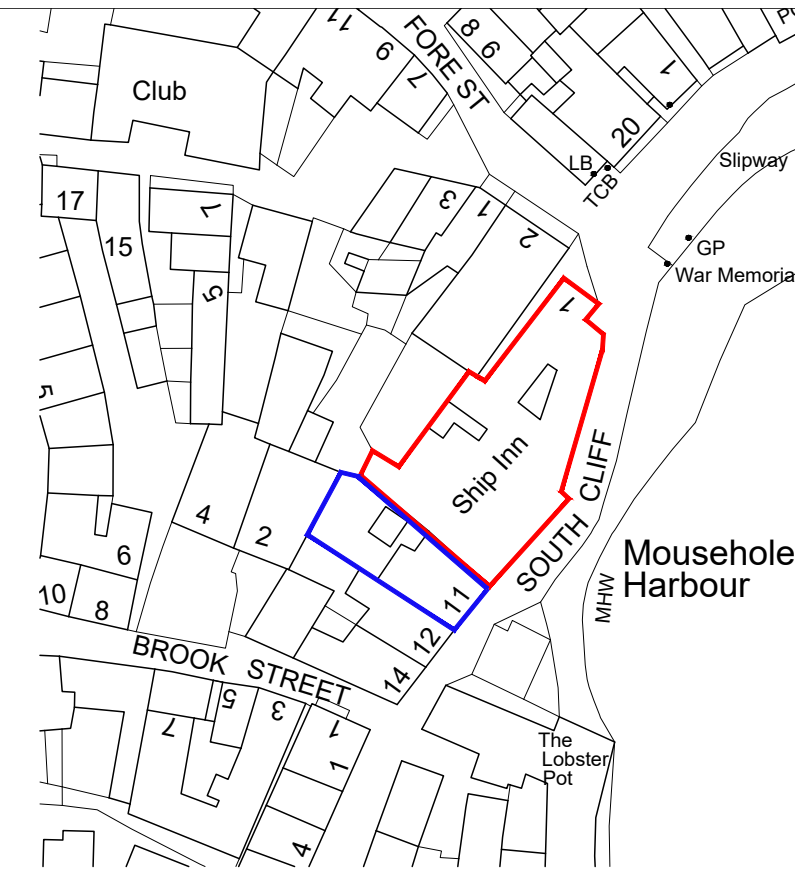


Block Plan (existing & proposed)  
Scale 1:500

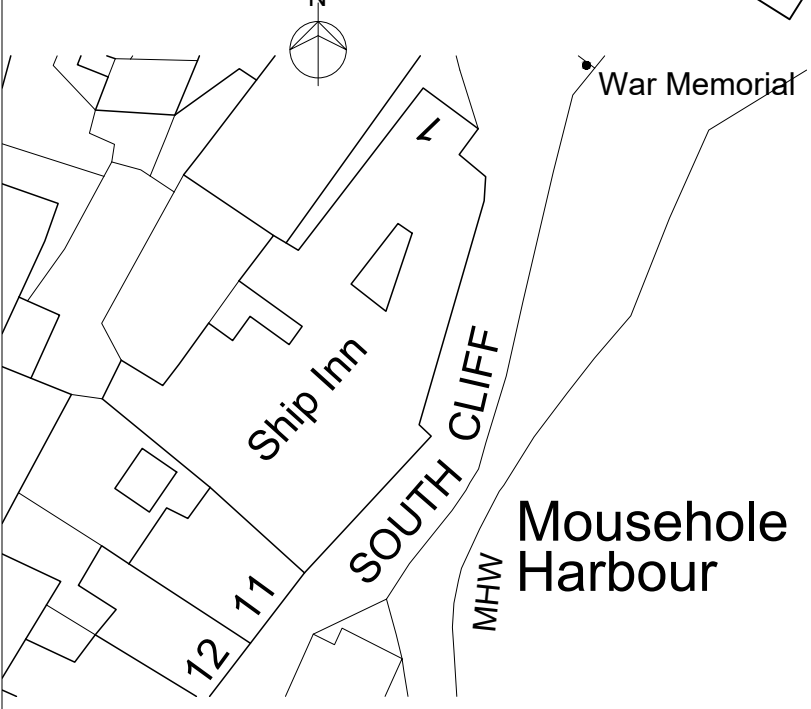

Copyright and Database Rights 2024 OS 10060020  
Location Plan  
Scale 1:1250

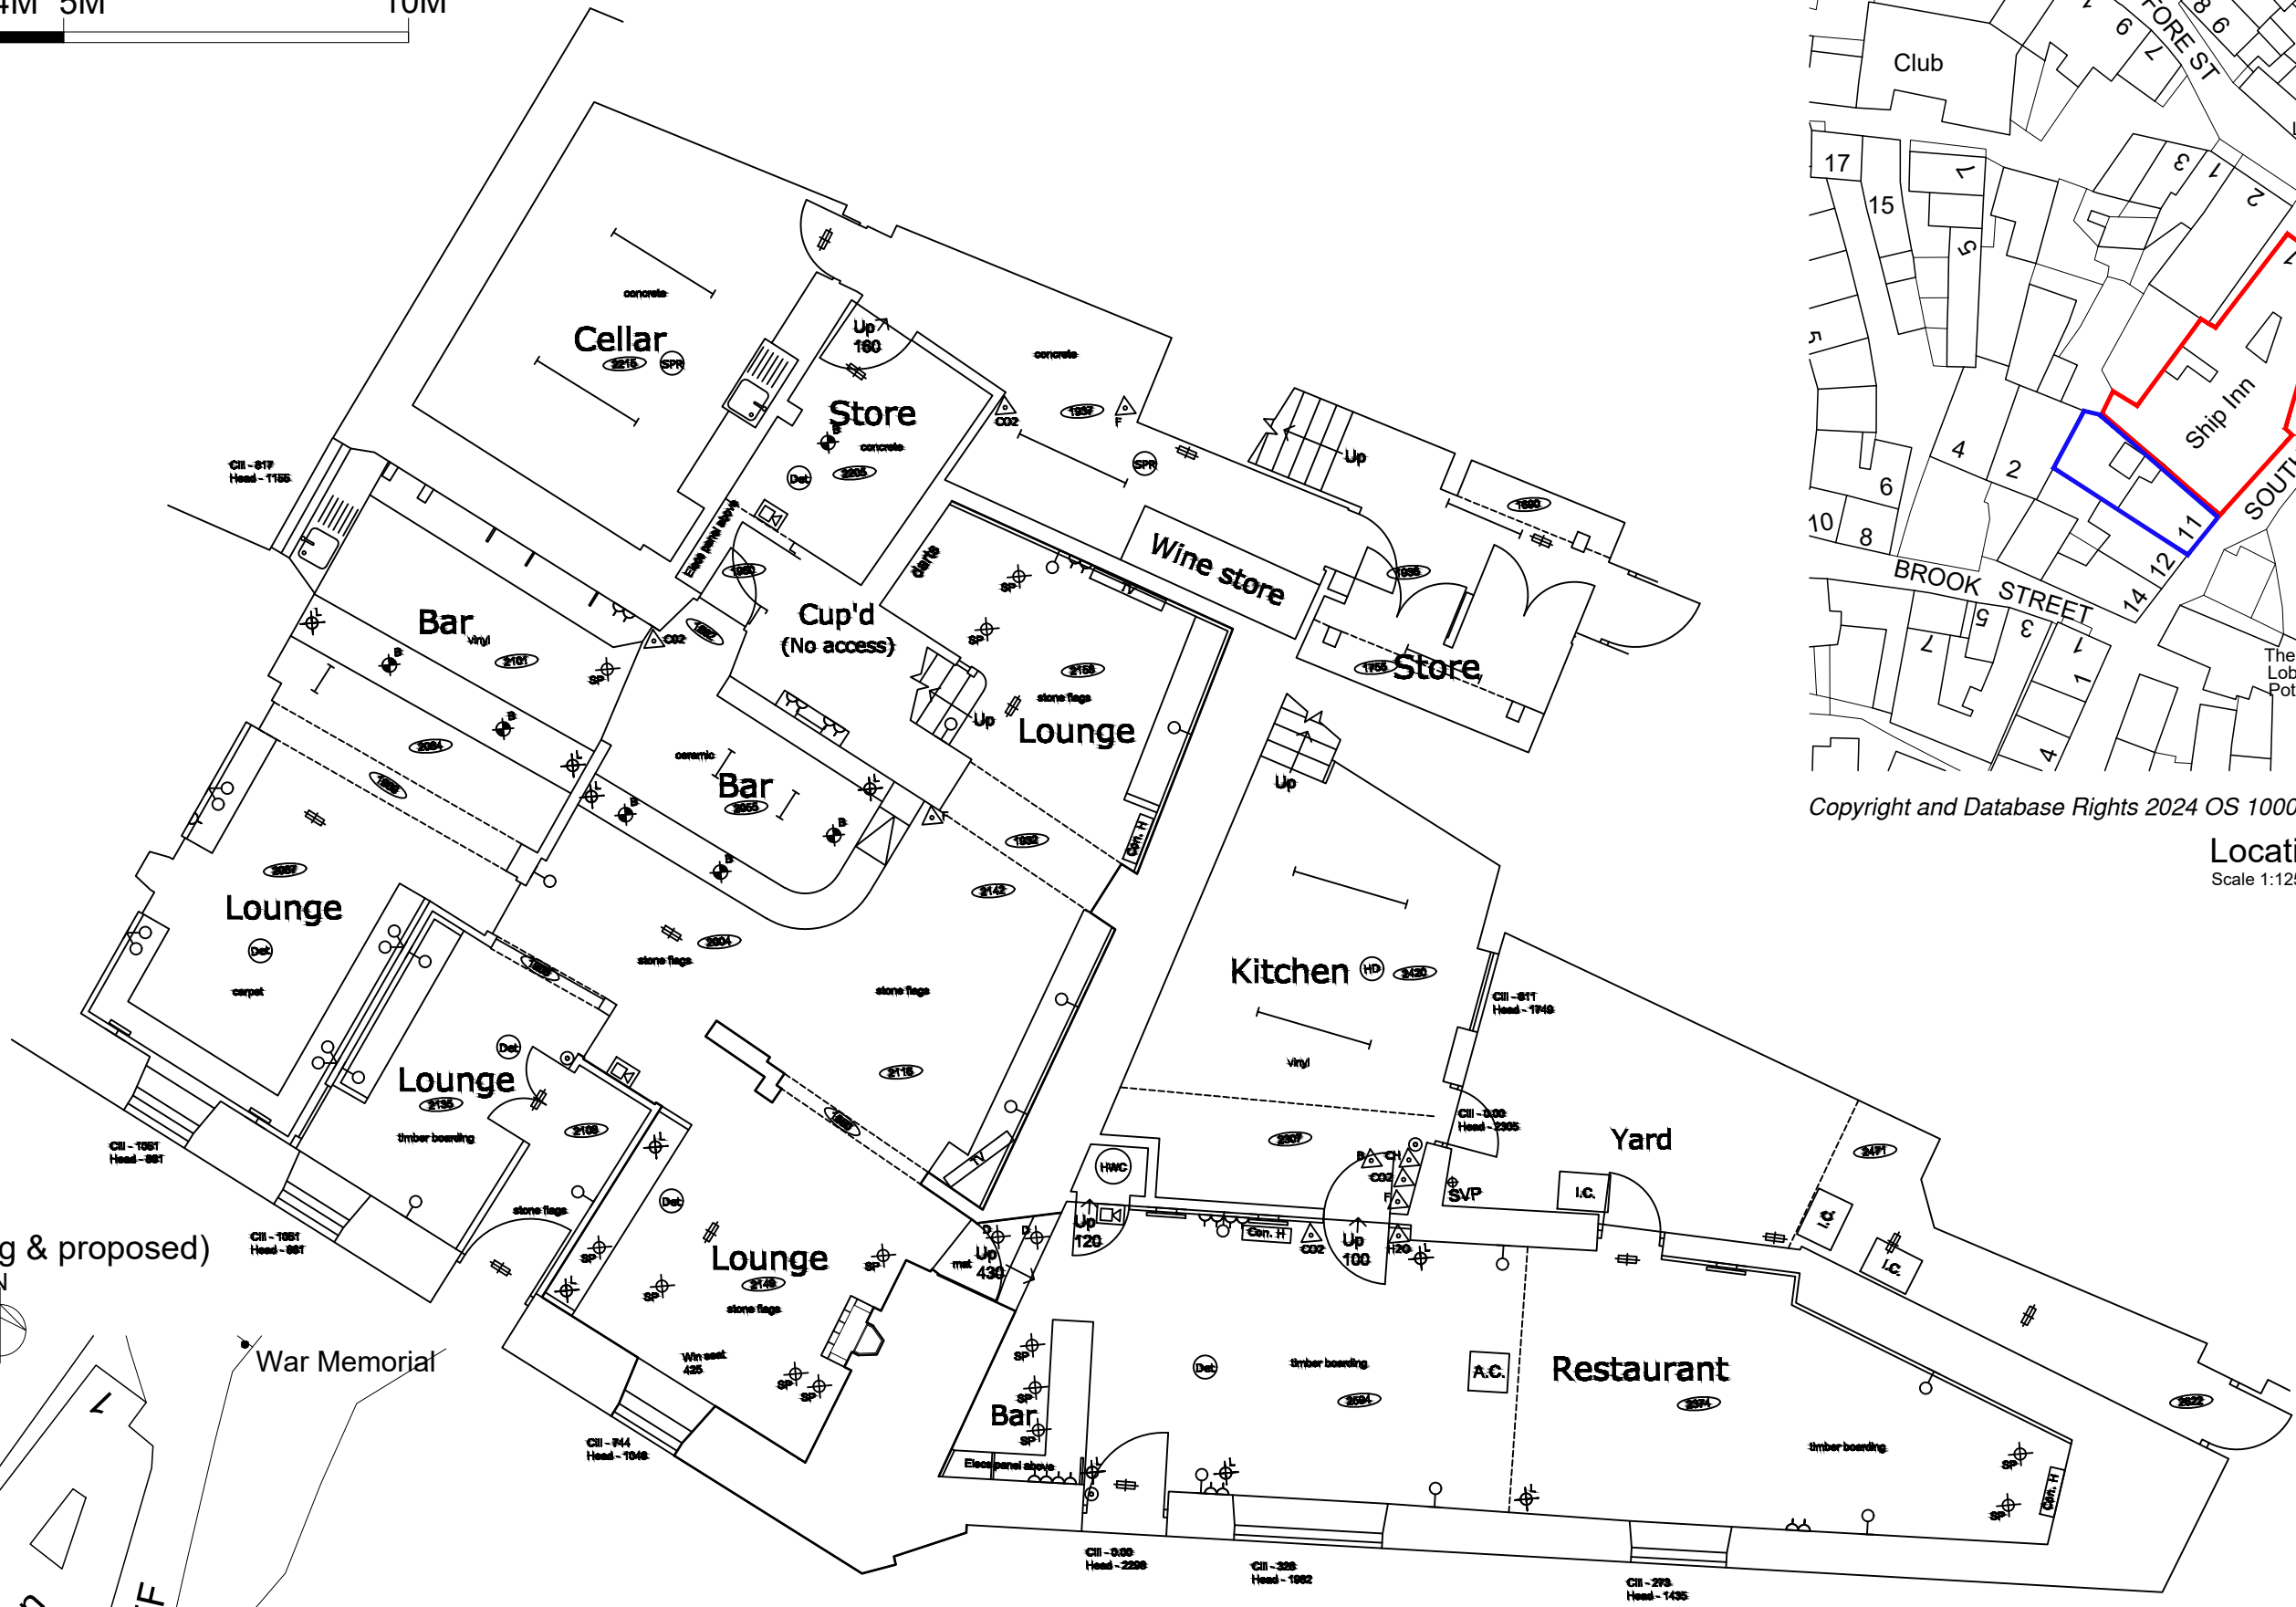

Survey Undertaken by Whickham Architecture Ltd  
Ground Floor Plan  
Scale 1:100

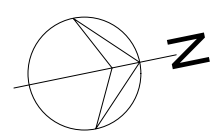

Alterations @ The Ship Inn  
South Cliff, Mousehole  
Penzance TR19 6QX  
St. Austell Brewery

PLANS  
As Existing

Scale: As Shown@A3 Drawn: DRL  
**1852-24-001** Date: March 24

ALL DIMENSIONS TO BE CHECKED ON SITE & ANY DISCREPANCIES TO BE NOTIFIED PRIOR TO COMMENCEMENT OF WORK.



**Darren Law**  
**Architecture**

81 Steed Close Paignton TQ4 7SP  
01803 844961 info@dl-arch.co.uk