




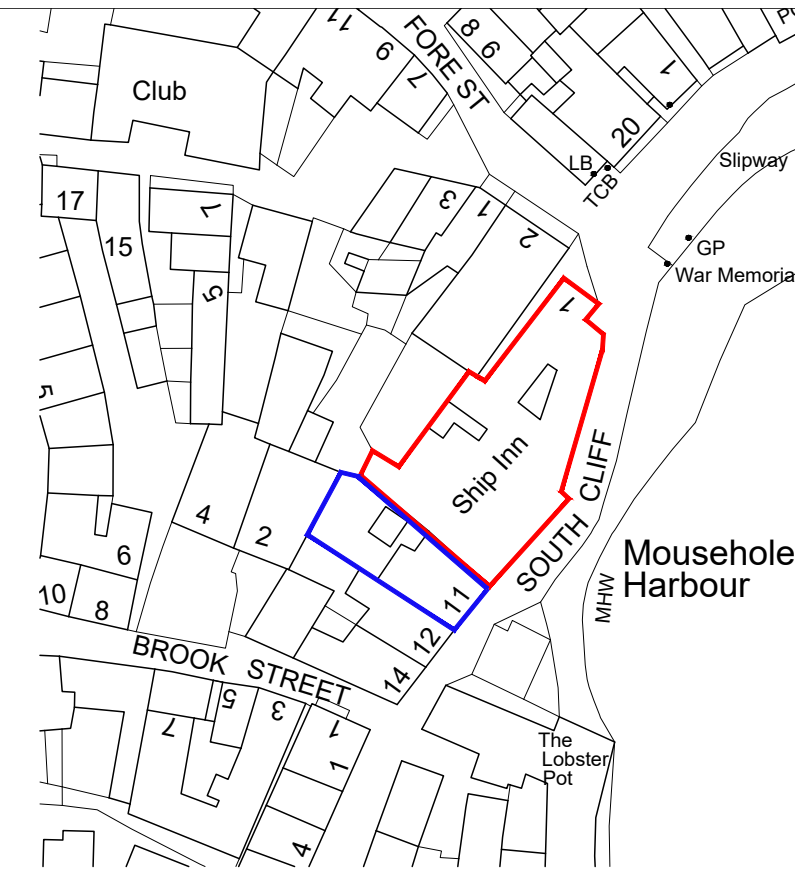


Block Plan (existing & proposed)
Scale 1:500

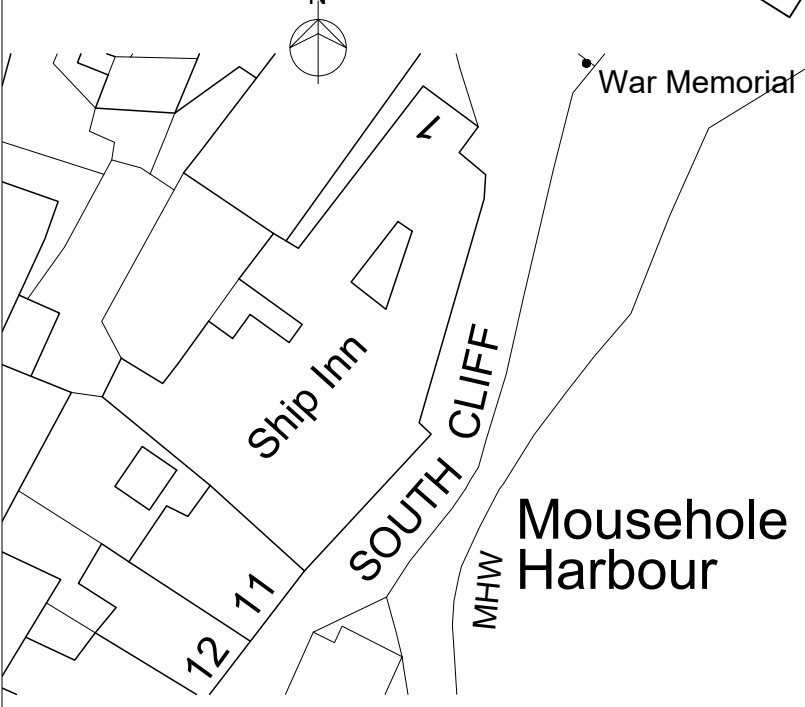

Copyright and Database Rights 2024 OS 10060020
Location Plan
Scale 1:1250

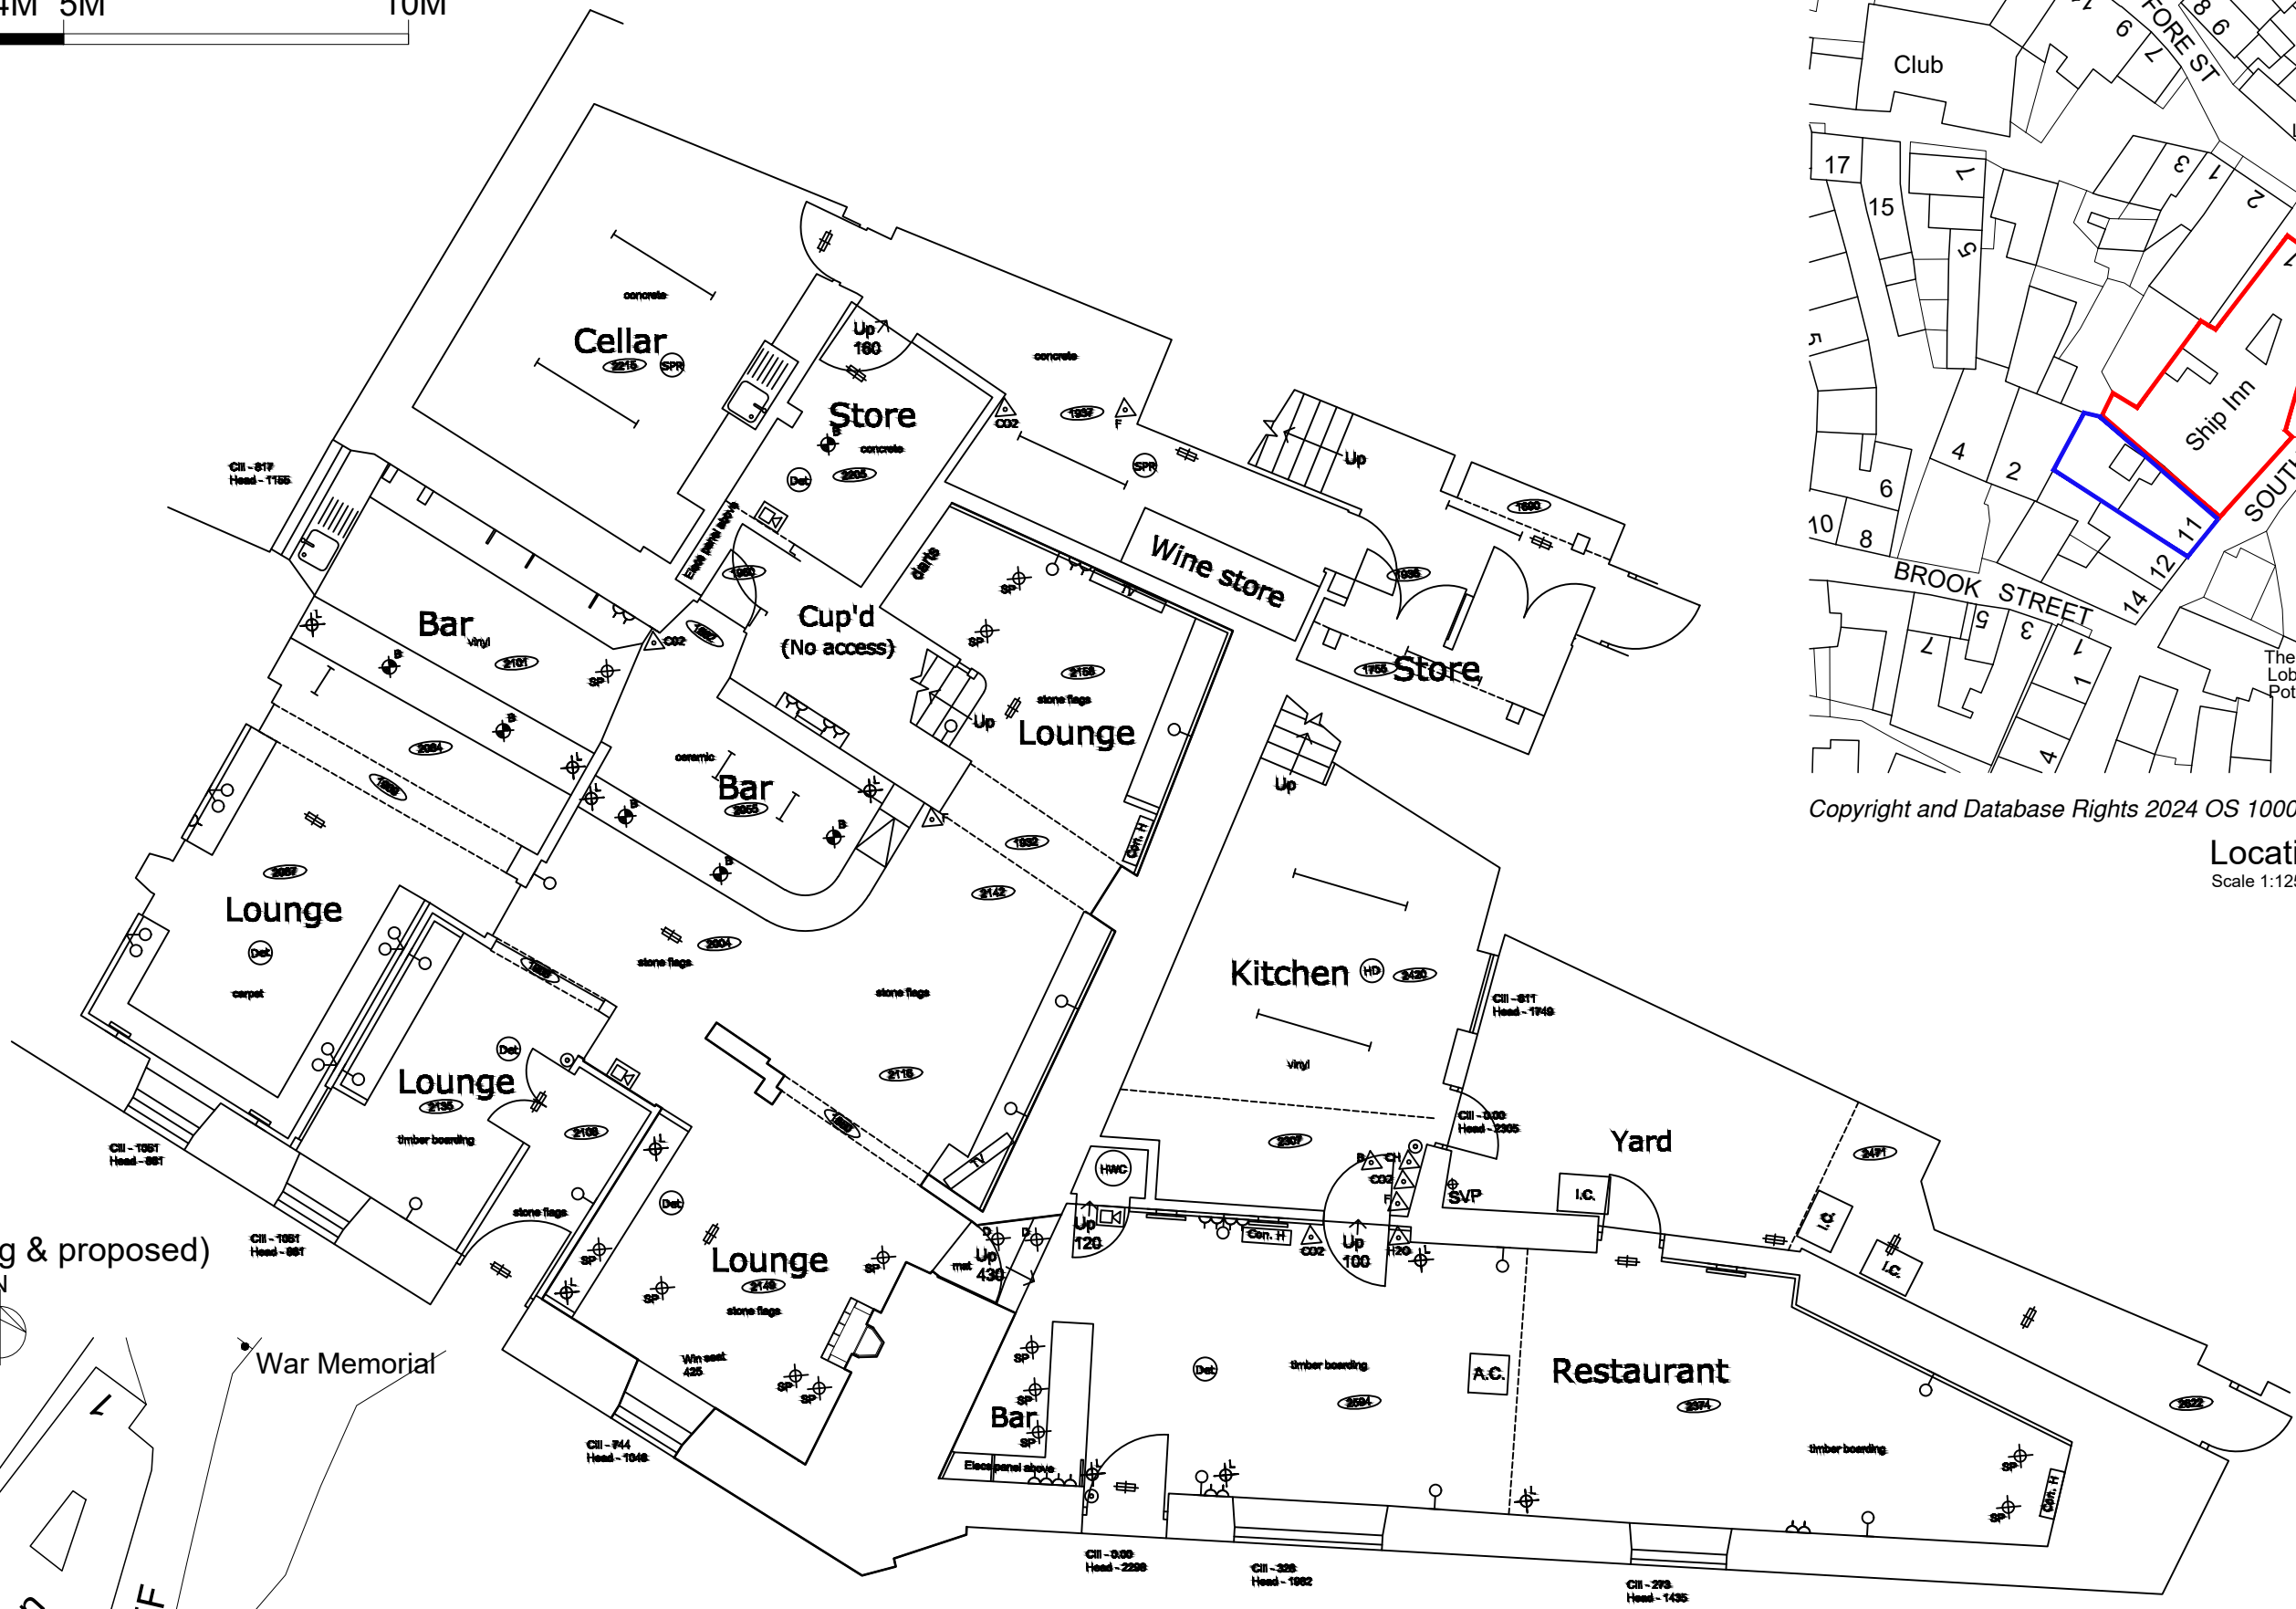

Survey Undertaken by Whickham Architecture Ltd
Ground Floor Plan
Scale 1:100

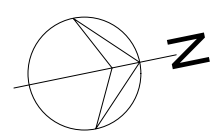

Alterations @ The Ship Inn
South Cliff, Mousehole
Penzance TR19 6QX
St. Austell Brewery

PLANS
As Existing

Scale: As Shown@A3 Drawn: DRL
1852-24-001 Date: March 24

ALL DIMENSIONS TO BE CHECKED ON SITE & ANY DISCREPANCIES TO BE NOTIFIED PRIOR TO COMMENCEMENT OF WORK.



Darren Law
Architecture

81 Steed Close Paignton TQ4 7SP
01803 844961 info@dl-arch.co.uk