

Drain to new  
septic tank

Oil tank

Large granite  
roofs



PROPOSED FLOOR PLAN 1:50



**FACING MATERIALS**


Existing slate roof & rendered walls protected & retained.  
Velux roof lights with EXST recessed flashings.  
Colour coated aluminium framed windows & glazed external doors.  
Timber boarded panels below windows to east elevation.

**NOTE**


Exact line of external walls & therefore wall thicknesses not established because of dense planting of climbing plants on walls.

**REVISIONS**

A 20.1.2024 window to south elevation & notes added  
B 12.3.2024 window amendments

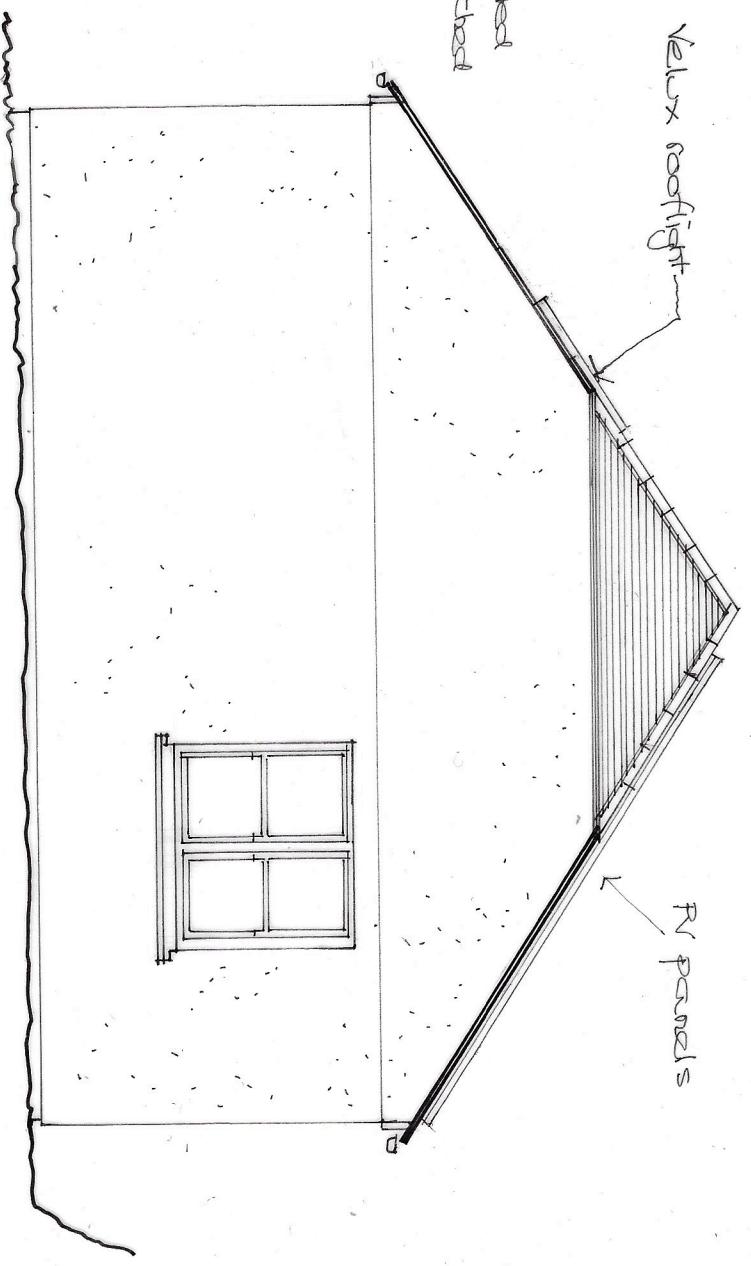

PROPOSED NORTH ELEVATION 1:50

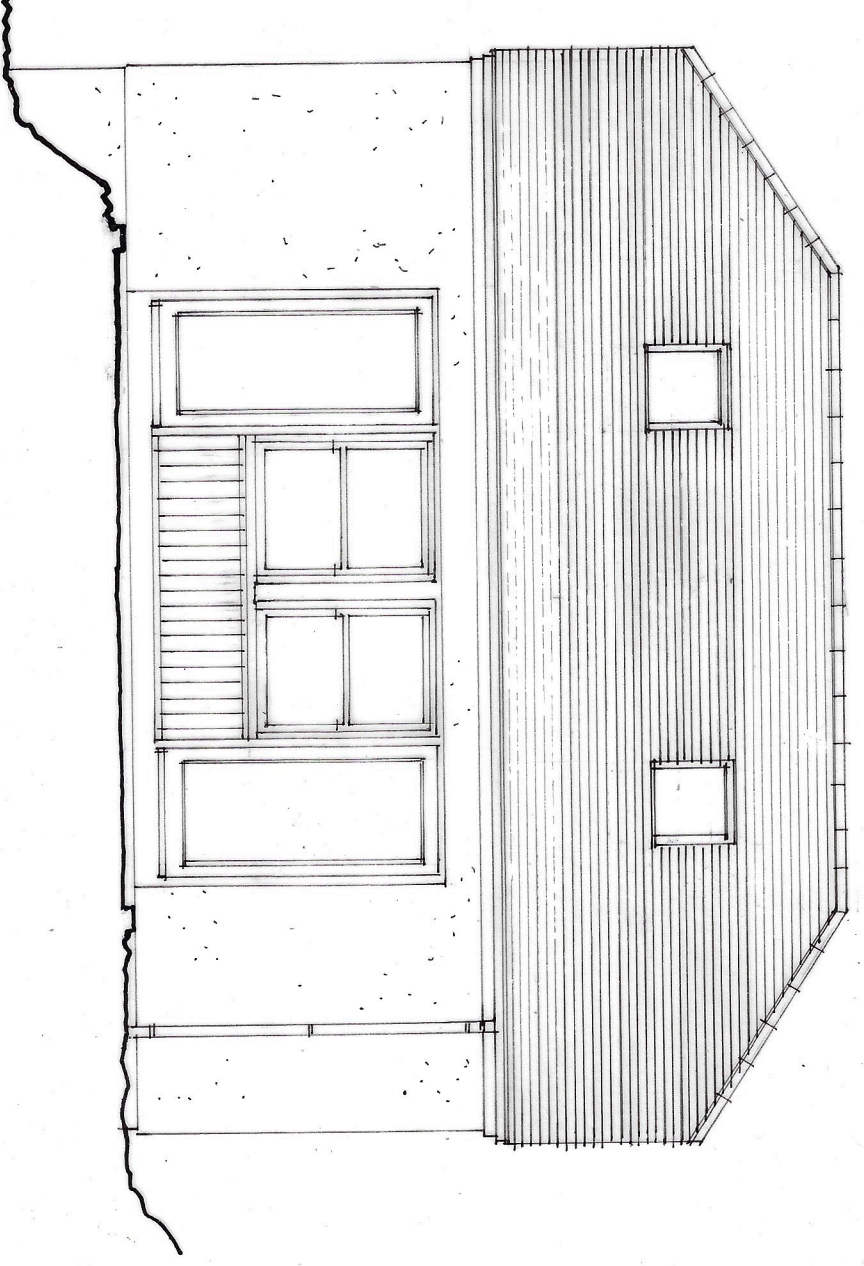

PROPOSED EAST ELEVATION 1:50

**Peggy Rickaby**  
BA Dip Arch RIBA  
Chartered Architect

Milldowns Cottage Ladydowns Newmill  
Penzance TR20 8UZ

Telephone 01736 796952  
email: peggyrickaby@ladydowns.com

Job Title: **PROPOSED WORKS TO  
THE GARAGE  
FOLKINGHORTE FARMHOUSE  
GUWAL**

Drawing Title: **PROPOSED FLOOR PLAN  
PROPOSED ELEVATIONS**

Scale: 1:50 at A3

Date: 18.1.2024

Drawing No: **SMP 2.4 & B**

This drawing is copyright. All dimensions & setting out to be checked on site by contractor.