


FACING MATERIALS


Roof finished with natural slate, grey concrete ridge tiles.

Concrete block walls finished with dry dash render.



Double, side hung timber garage doors.

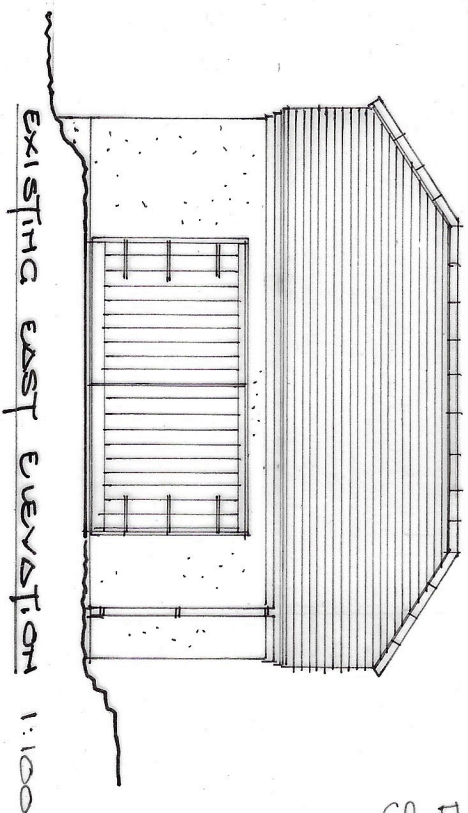


EXISTING EAST ELEVATION 1:100

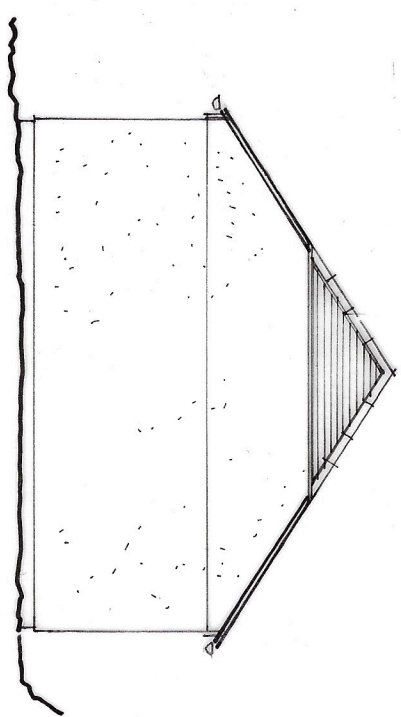


EXISTING NORTH ELEVATION 1:100

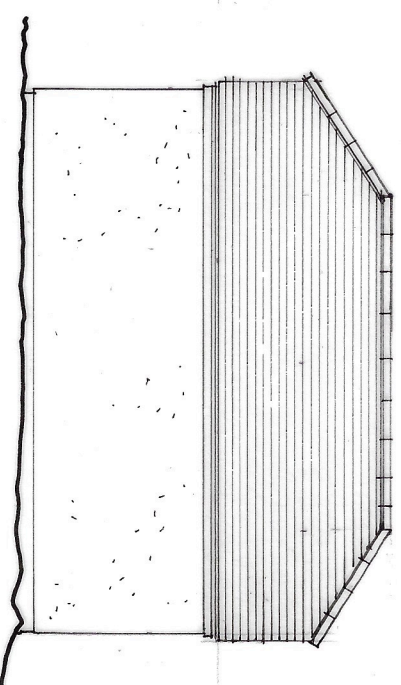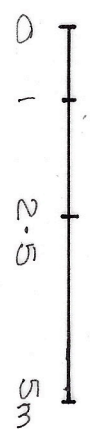

EXISTING WEST ELEVATION 1:100
Limited access to sunny this elevation

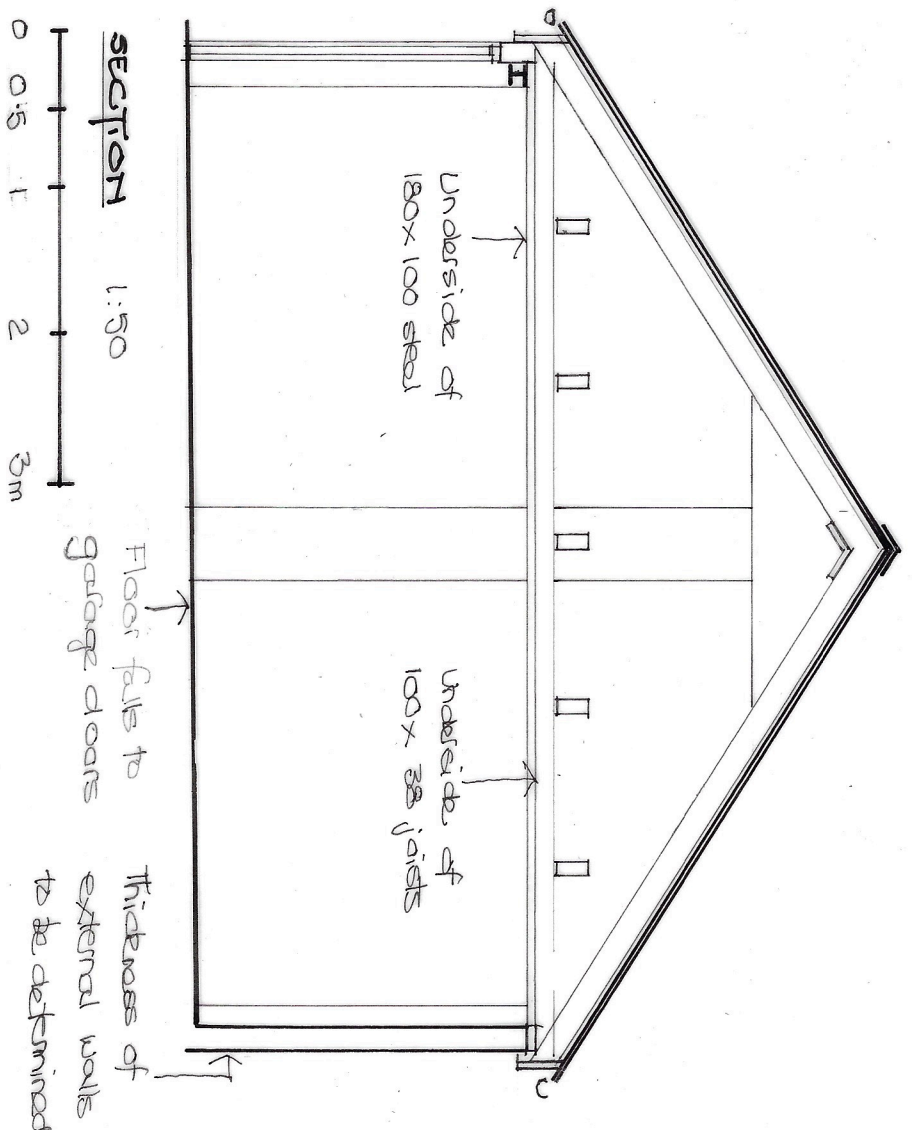

SECTION 1:50

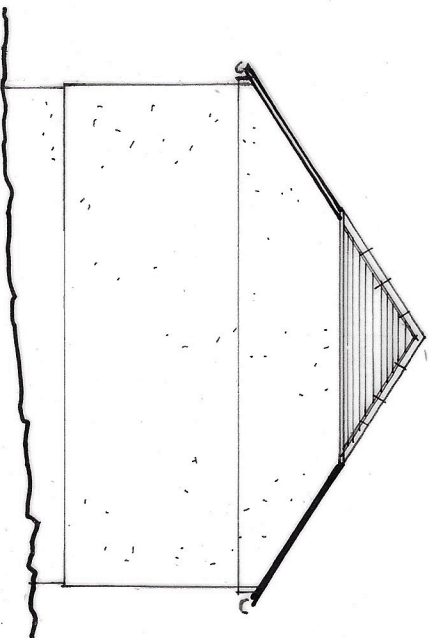

EXISTING SOUTH ELEVATION 1:100

Peggy Rickaby
BA Dip Arch RIBA
Chartered Architect

Milldowns Cottage Ladydowns Newmill
Penzance TR20 8UZ

Telephone 01736 796952
email: peggyrickaby@ladydowns.com

Job Title: **PROPOSED WORKS TO
THE GARAGE
POULTINGHORNE FARMHOUSE
QUYVAU**
Drawing Title: **EXISTING ELEVATIONS
EXISTING SECTION**

Scale: 1:100 & 1:50
at A3
Date: 5.1.2024
Drawing No: **SMP 2.2**

This drawing is copyright. All dimensions & setting out to be checked on site by contractor.