




GROUND FLOOR PLAN
INTERNAL FLOOR AREA = 81M²

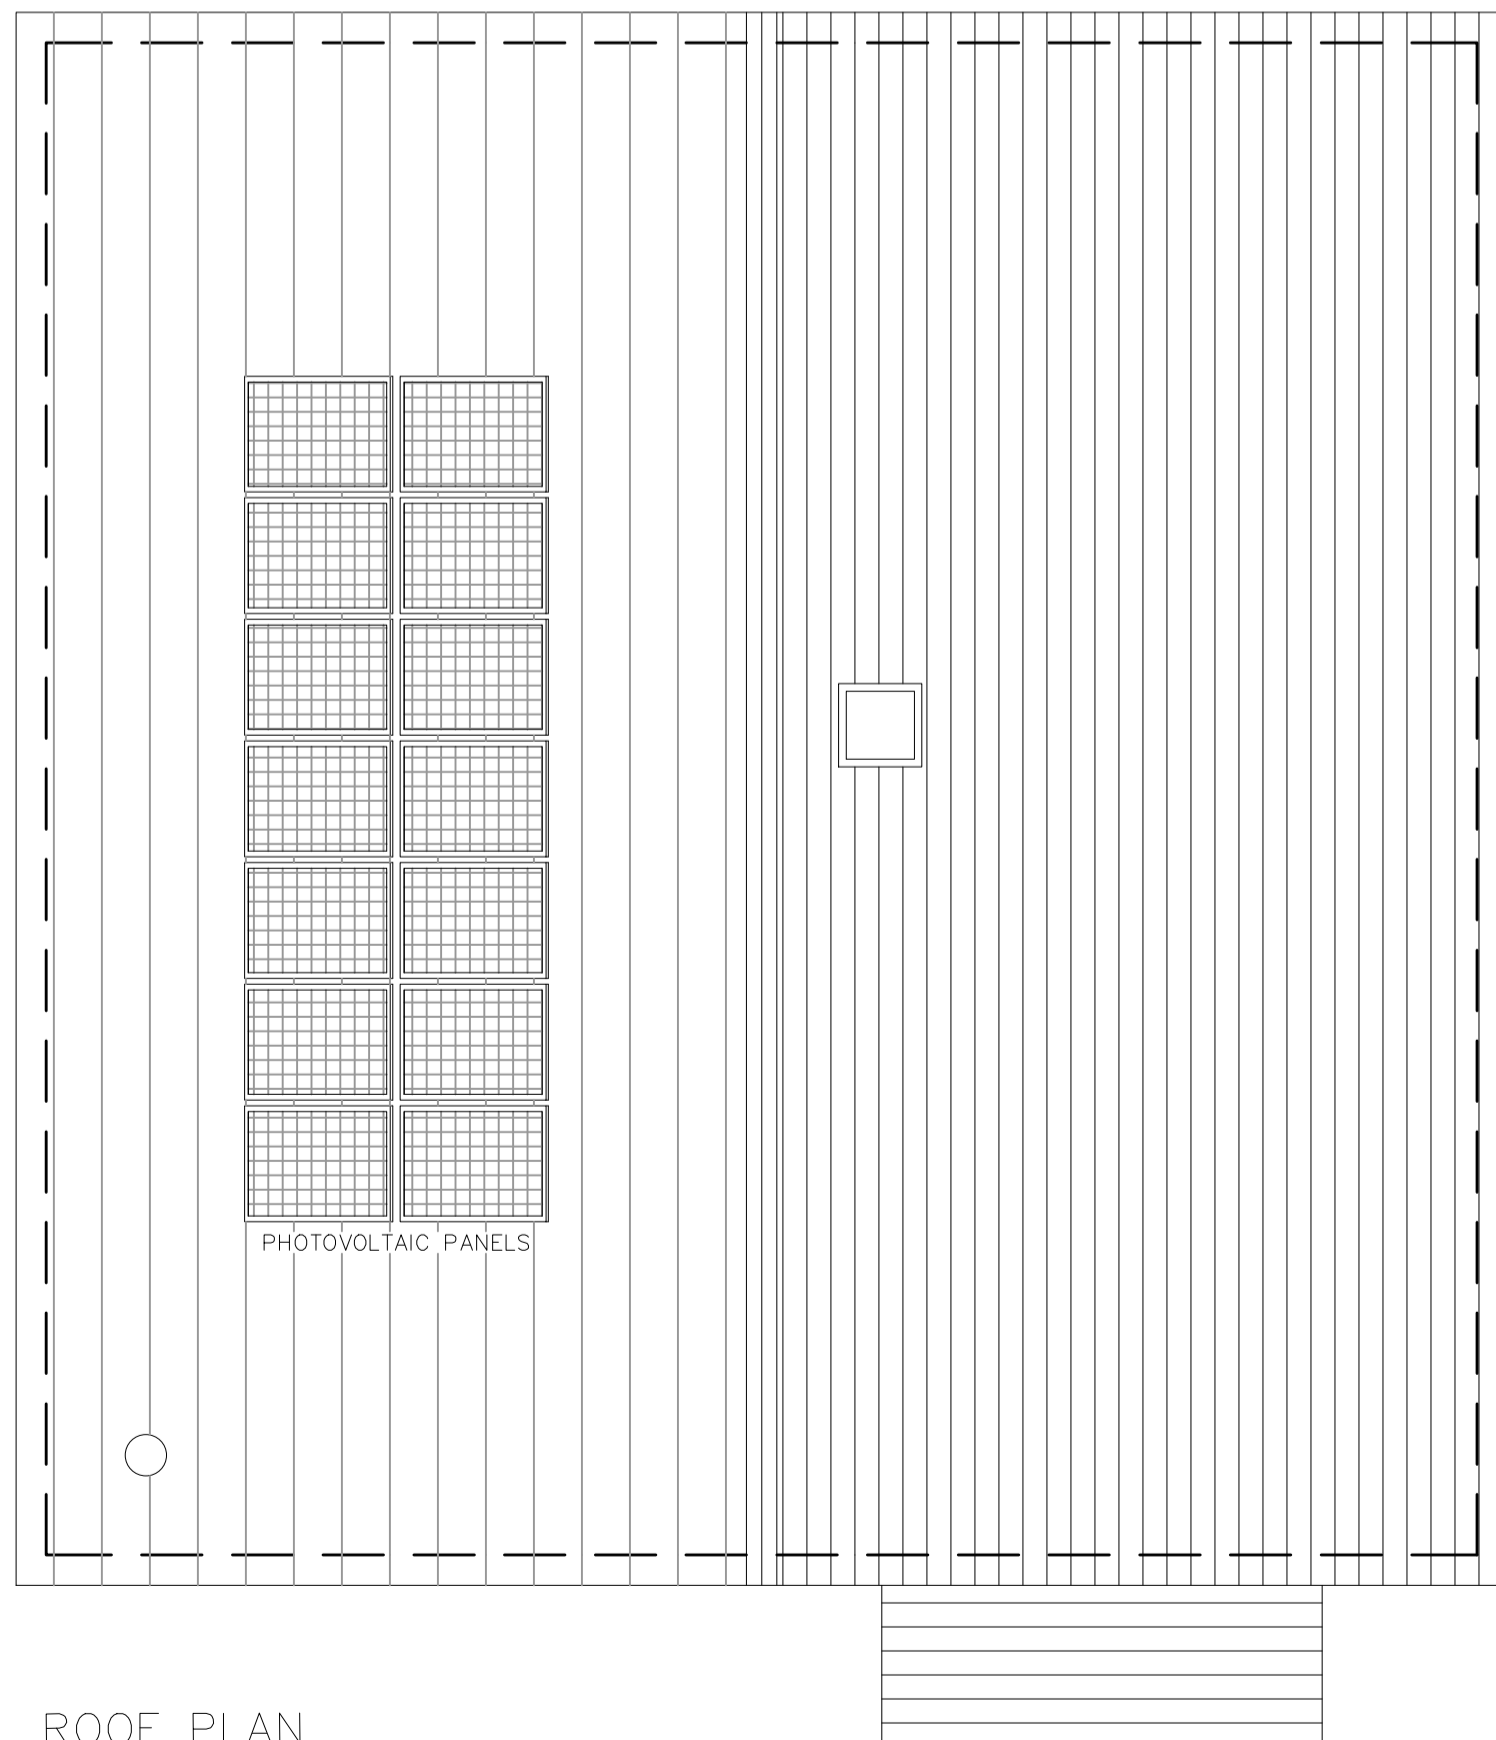

ROOF PLAN

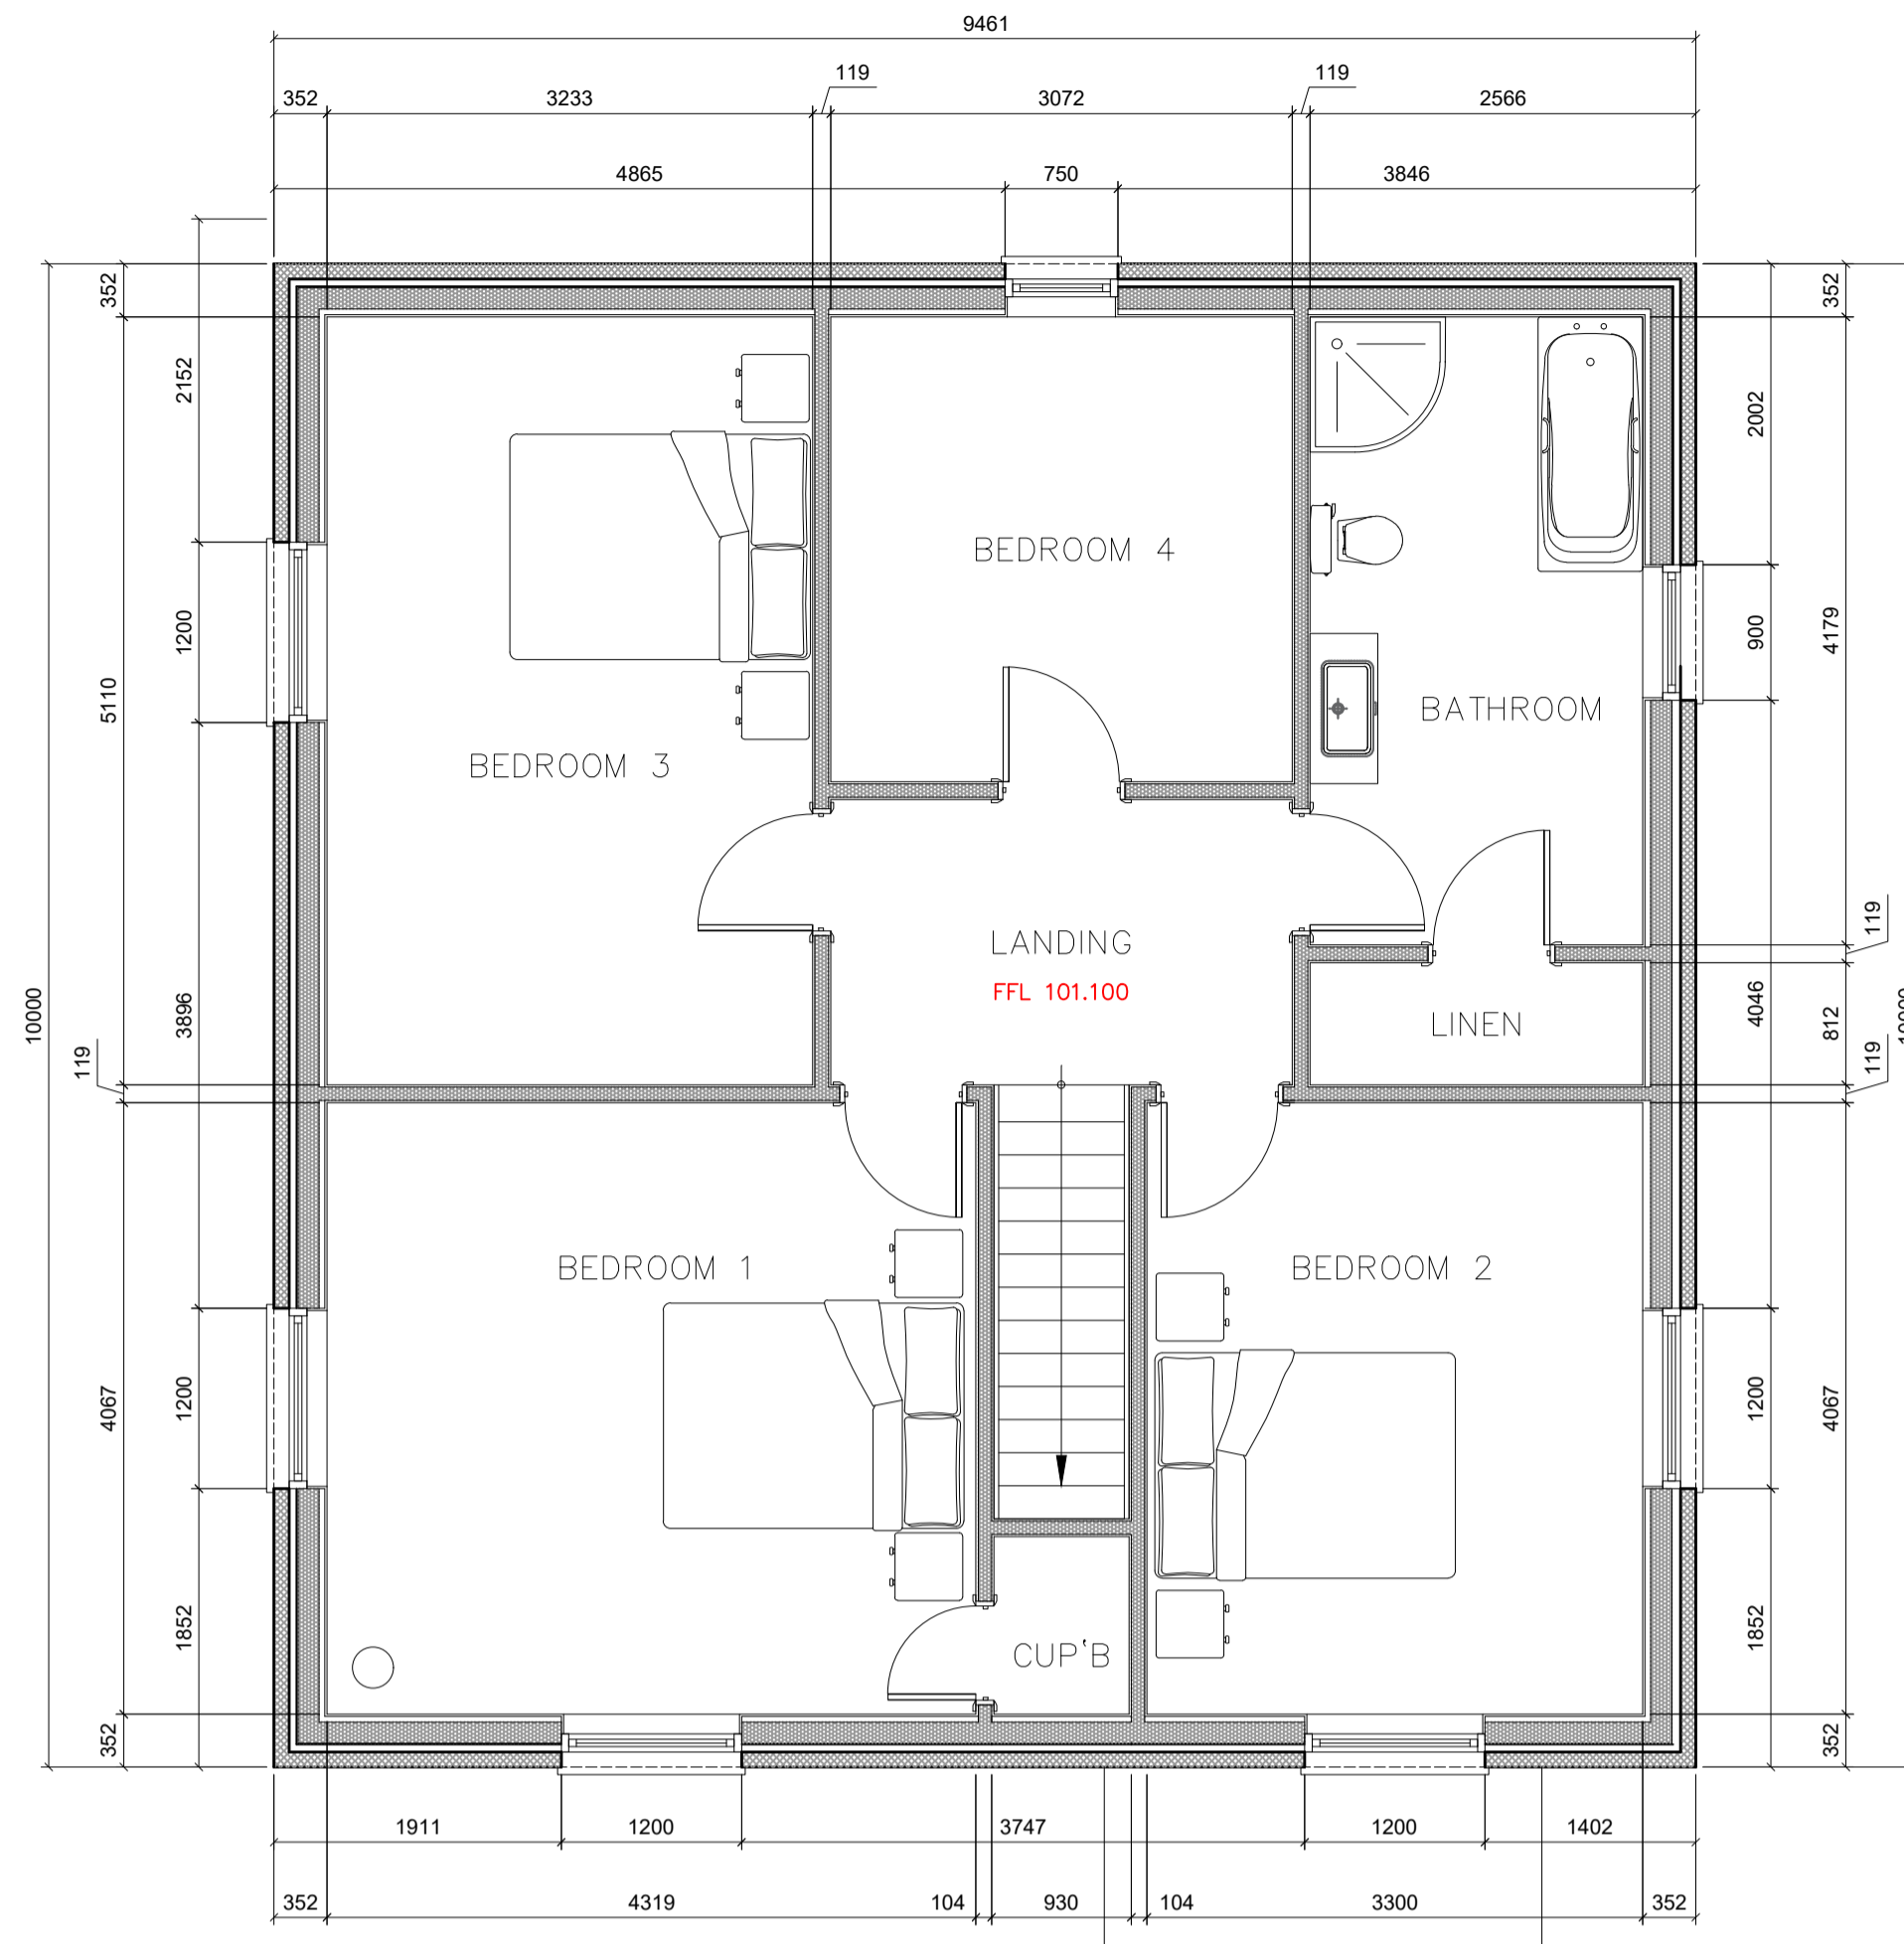

FIRST FLOOR PLAN
INTERNAL FLOOR AREA = 81M²

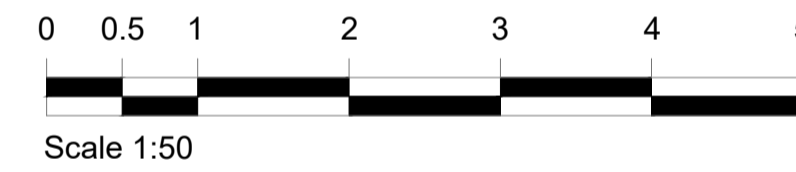

This drawing must not be scaled for construction purposes: refer to figured dimensions only. Where applicable, check dimensions on site prior to commencing work. All work is to conform to the current edition of the Building Regulations. All materials and workmanship are to conform to relevant BS or ISO specifications, and Codes of Practice. All products are to be installed in full accordance with the manufacturer's recommendations.

Copyright in this drawing is vested with Oakes Drafting Services Limited.


Oakes Drafting Services Limited disclaims all and any liability whether arising out of Oakes Drafting Services Limited's negligence, breach of contract or otherwise however to any other person, firm or company that has disclosed to Oakes Drafting Services Limited

a) the use that he or it propose to make of the document

b) the extent to which any modification or works have been carried out to the building or site to which the document relates since the preparation by Oakes Drafting Services Limited of this document and

c) any other information which is relevant to the proposed use of the document and has obtained the written consent of Oakes Drafting Services Limited to such use.

NOTES:

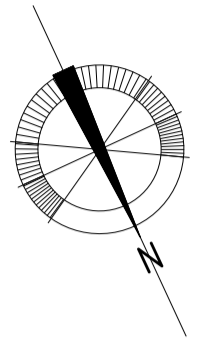

| | | |
|--|----------|-----|
| LOUNGE WINDOW ON NORTH ELEVATION INDICATED | 19/04/24 | A |
| Revision Notes | Date | Rev |
| Drawing Status | PLANNING | |

Oakes Drafting Services
Limited

Little Quadrilles
Ivy Chimney
Scarrier
Cornwall
TR16 5DL
Telephone No: 01209 200700
Email: oakesdraftingservices@btconnect.com

Project
DA LOWR, BRIDGE ROAD
ILLOGAN, REDRUTH
CORNWALL, TR16 4SA

Drawing
FLOOR PLANS

| | | |
|------------|----------------|-----------|
| Drawn | Date | Scale |
| SO | FEBRUARY 2024 | 1:50 @ A1 |
| Job number | Drawing number | Revision |
| P522 | 104 | A |