



- (HD) Heat Detection
- (ME) Mechanical Extraction
- (SD) Smoke Detector

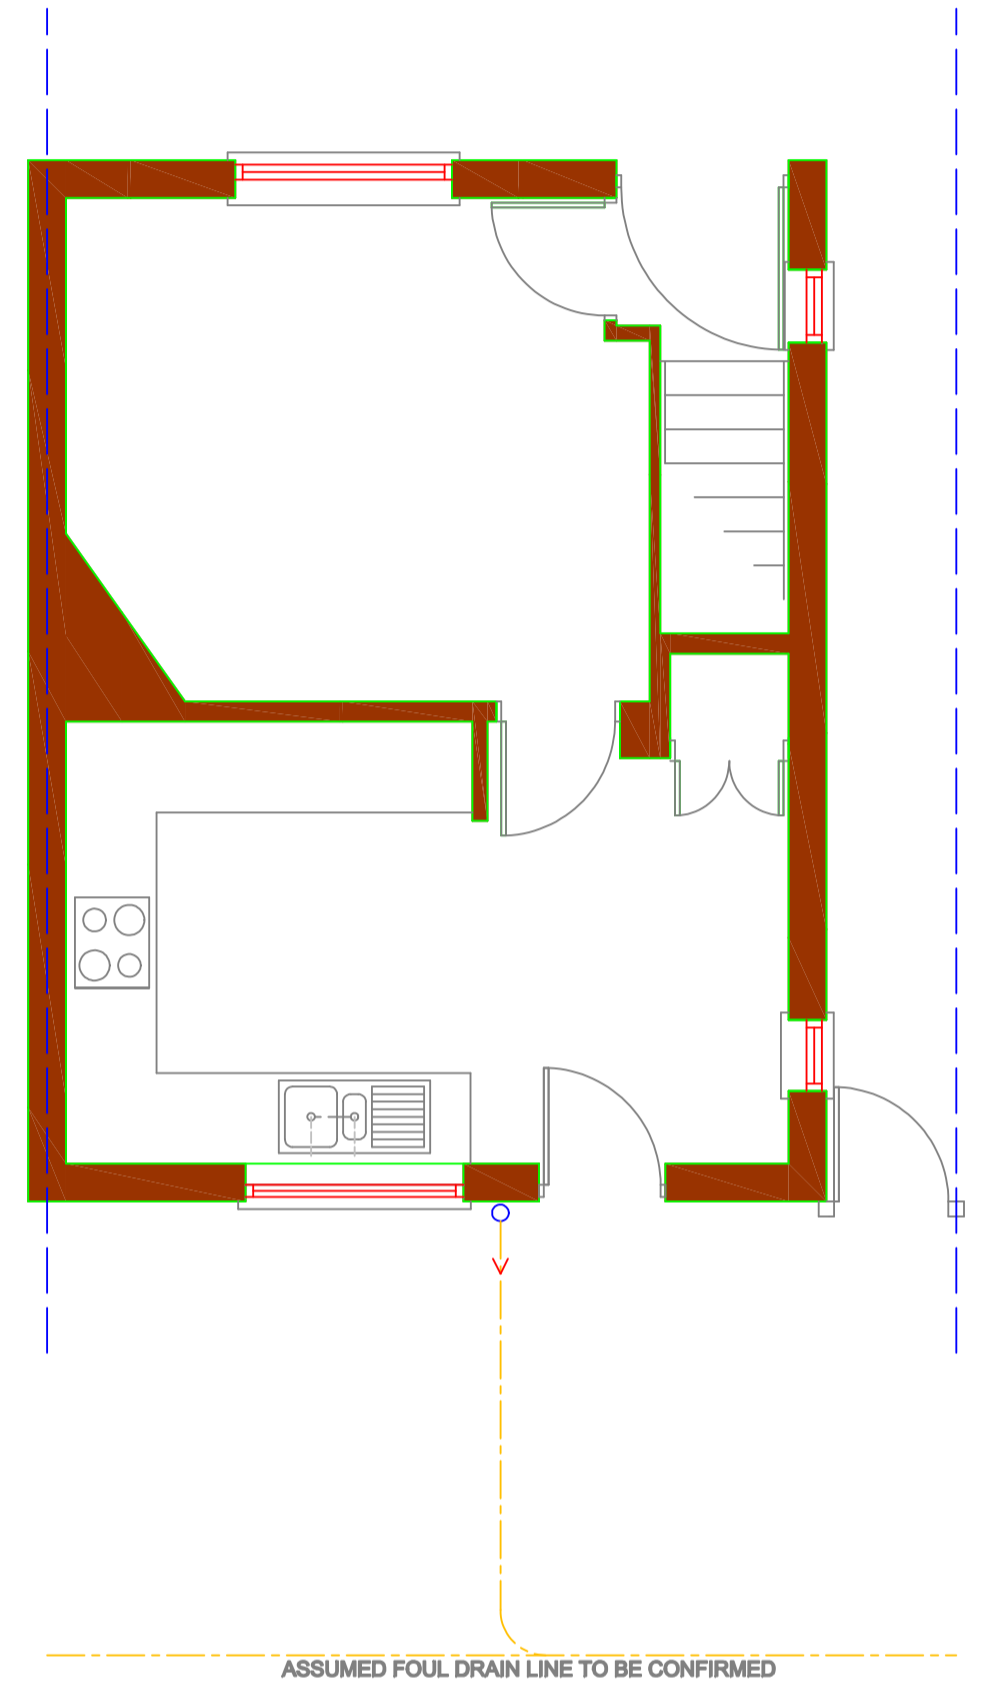


Existing Ground Floor Plan  
Scale 1:50

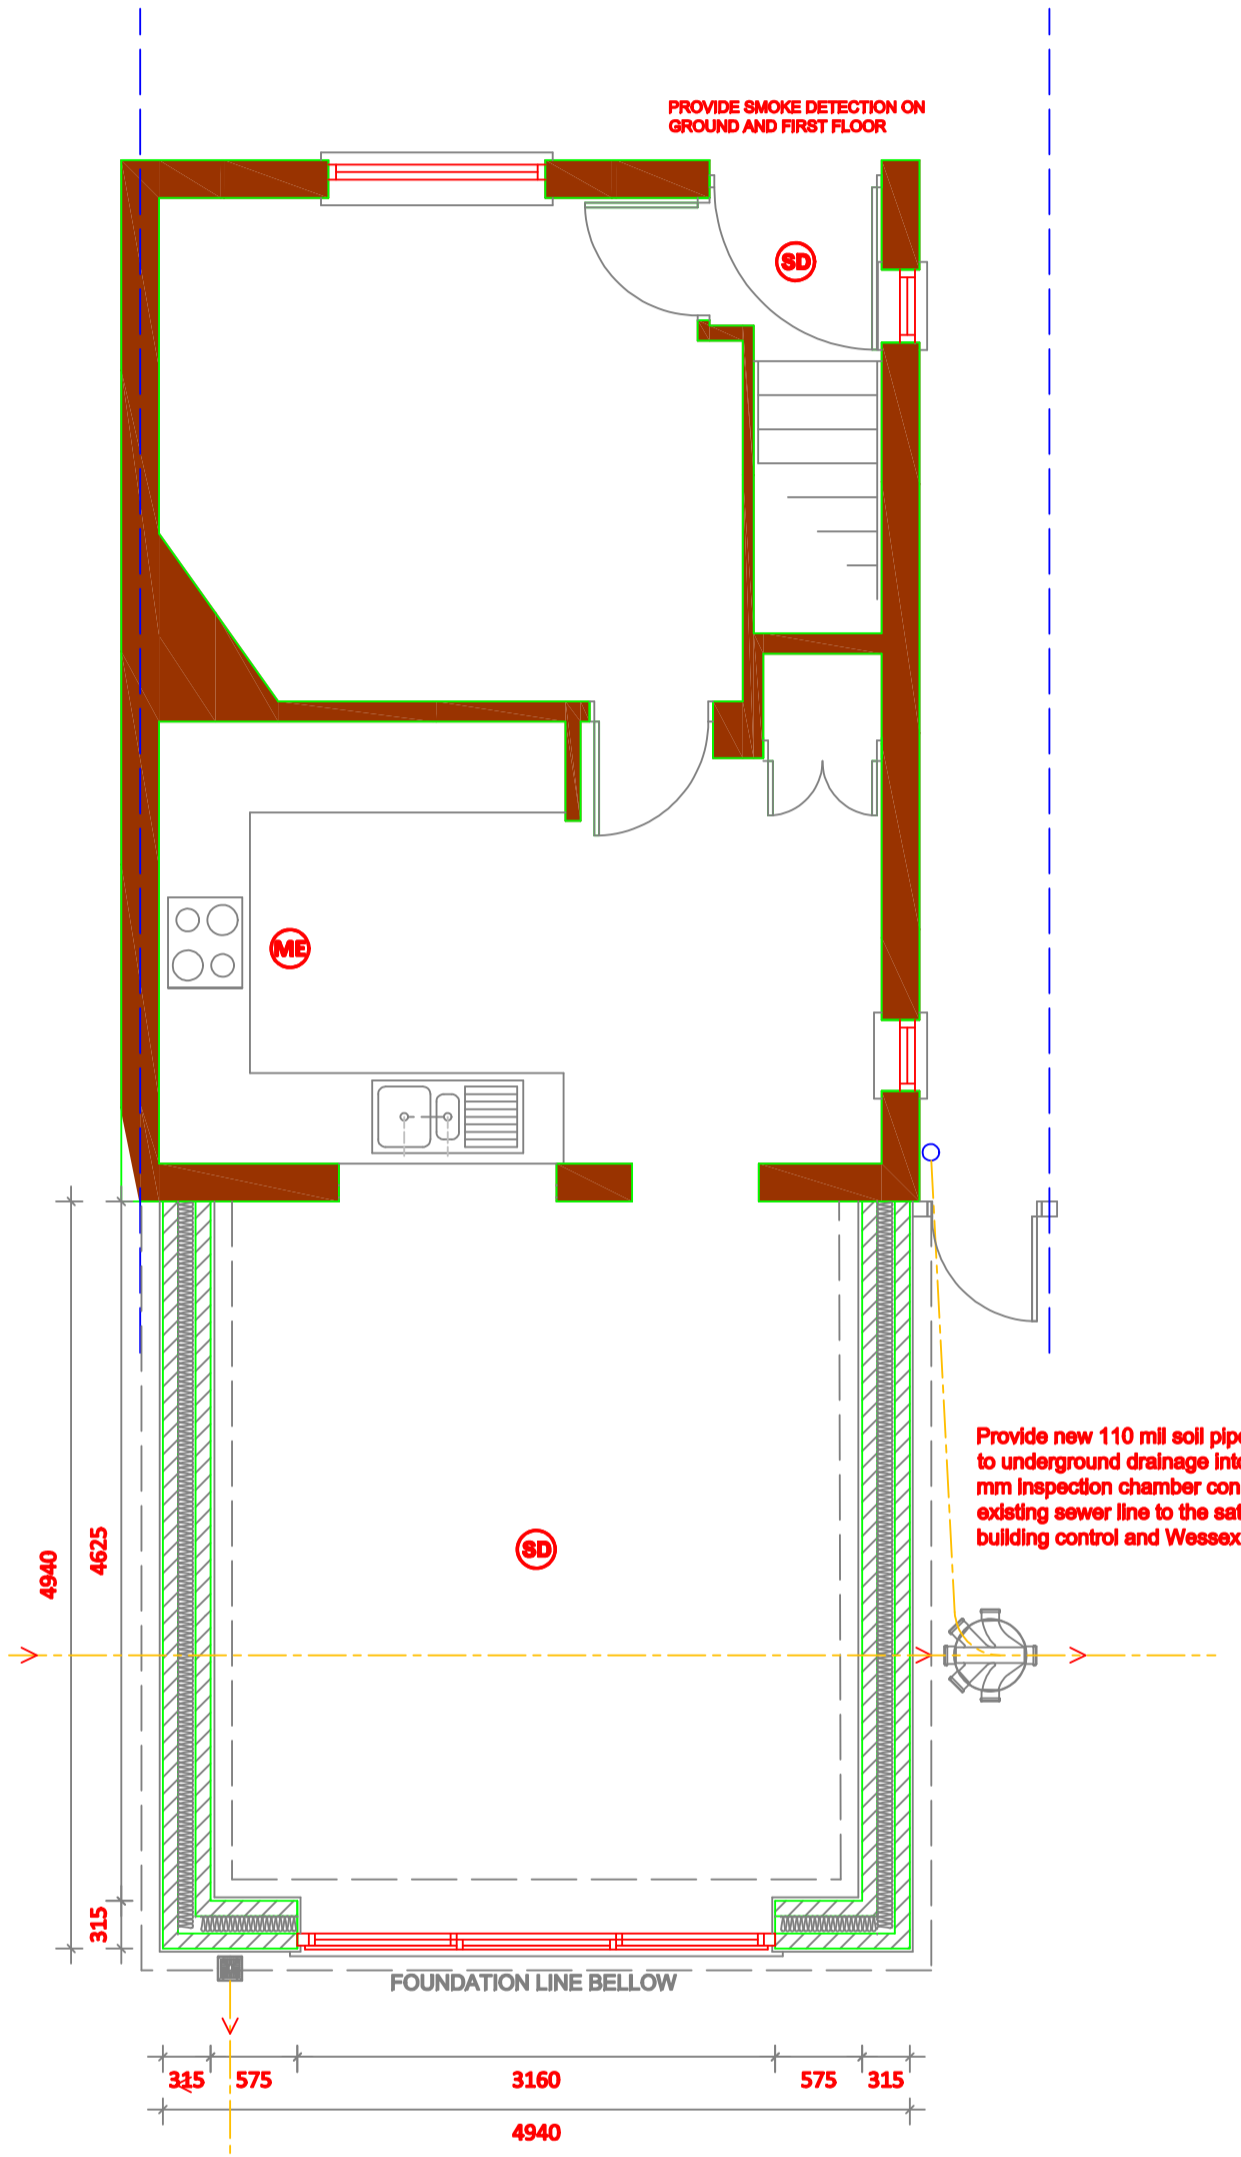

Proposed Ground Floor Plan  
Scale 1:50

Rainwater taken into existing, or new soakaway, to the satisfaction of the local Building Control officer.

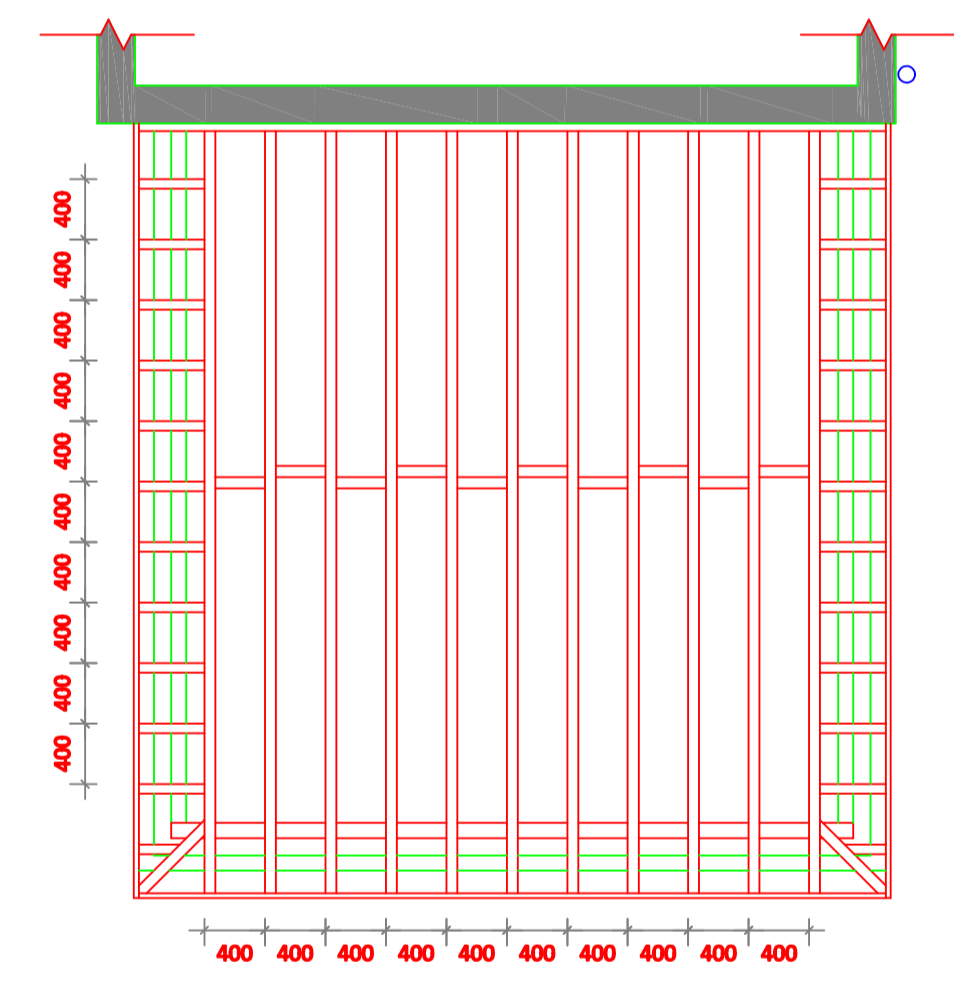

Proposed Roof Plan  
Scale 1:50

No.	Date	Revision	Initial
	27/03/2024		RYS

**Building Plans Bristol**

Project  
**Single Story Extension**

Client **Mike Genge**  
73 Gilda Crescent  
Hengrove, Bristol  
BS14 9LE

Drawing **Floor Plans**  
Scale 1: Drawn  
Checked Date **05/04/2024**

Drawing No. **LC/PL/01**

This drawing and design is copyright and must not be reproduced in part or in whole without prior written consent. Contractors must verify all dimensions on site before commencing work or preparing shop drawings.