


EXISTING

REAR GARDEN

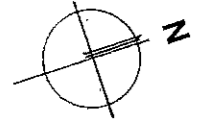

Ground floor plan

ACCESS TO REAR GARDEN

LIVING

KITCHEN

DINING


UTILITY

SITTING ROOM

HALL

END GRASSHOPPER


FRONT GARDEN

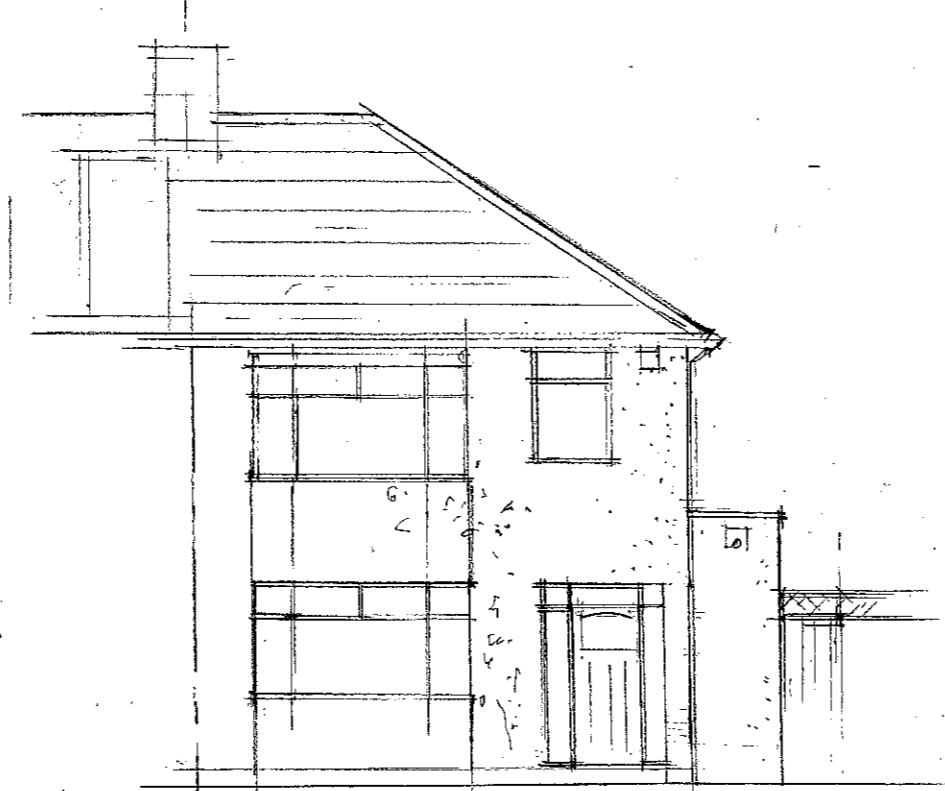


East elevation - front



West elevation - rear

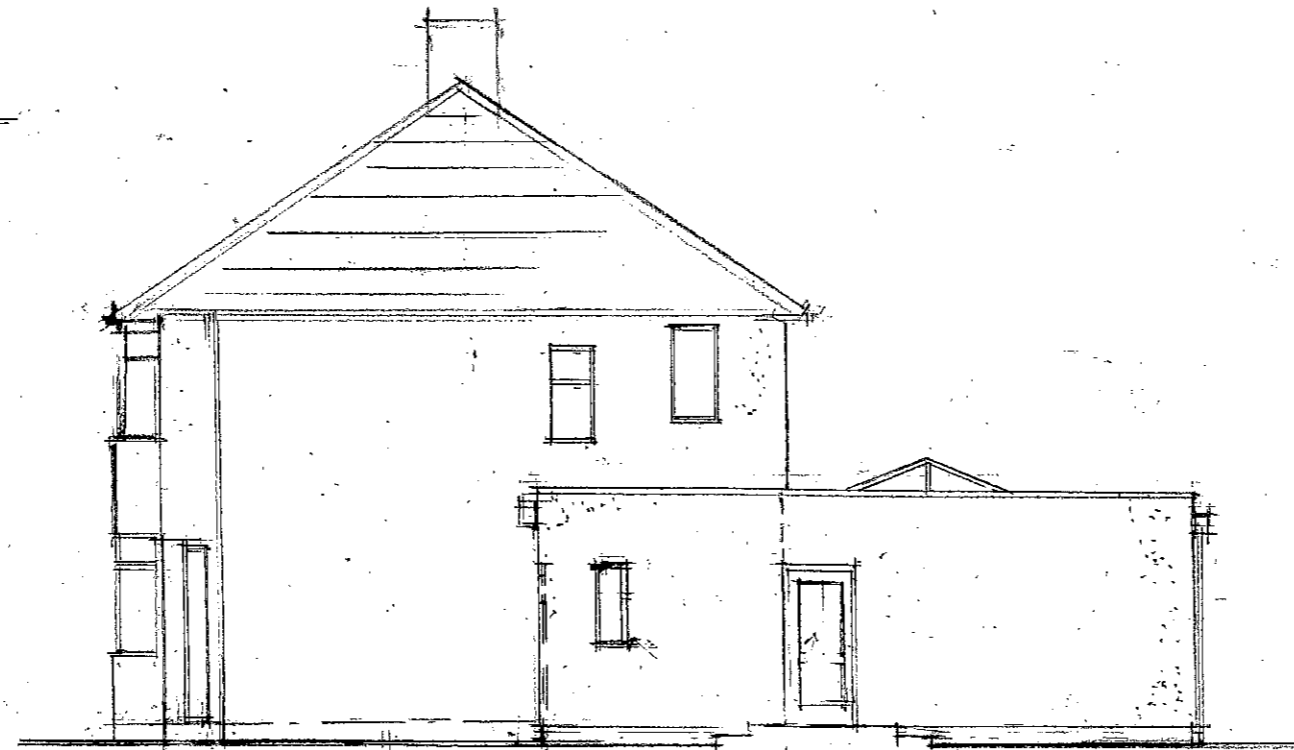

North elevation - side facing No115

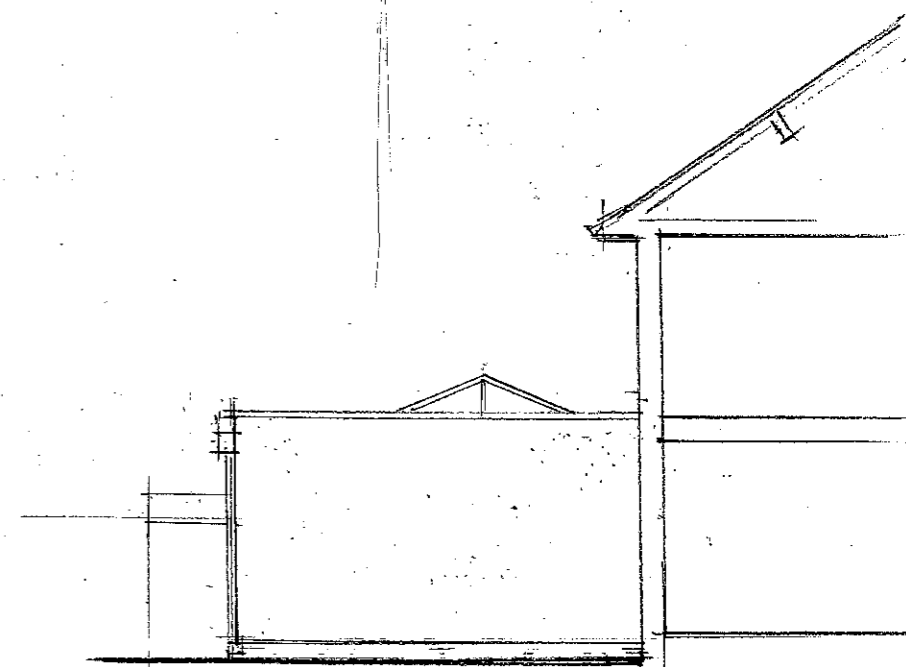

South elevation - side facing No 111

0 1m 2m 3m 4m 5m

10m

Alexander & Thomas ARCHITECTS

Drawing EXISTING PLANS/ELEVATIONS Project 113 LAURE ROAD BS10 5JE 8 Willway Street, Bristol, BS3 4BG mail@alexanderthomas.co.uk 0117 904 6160

Drawing No. 7143 Rev. Scale 1:100 Date 4/11/11 Drawn