




Existing Floor Plan

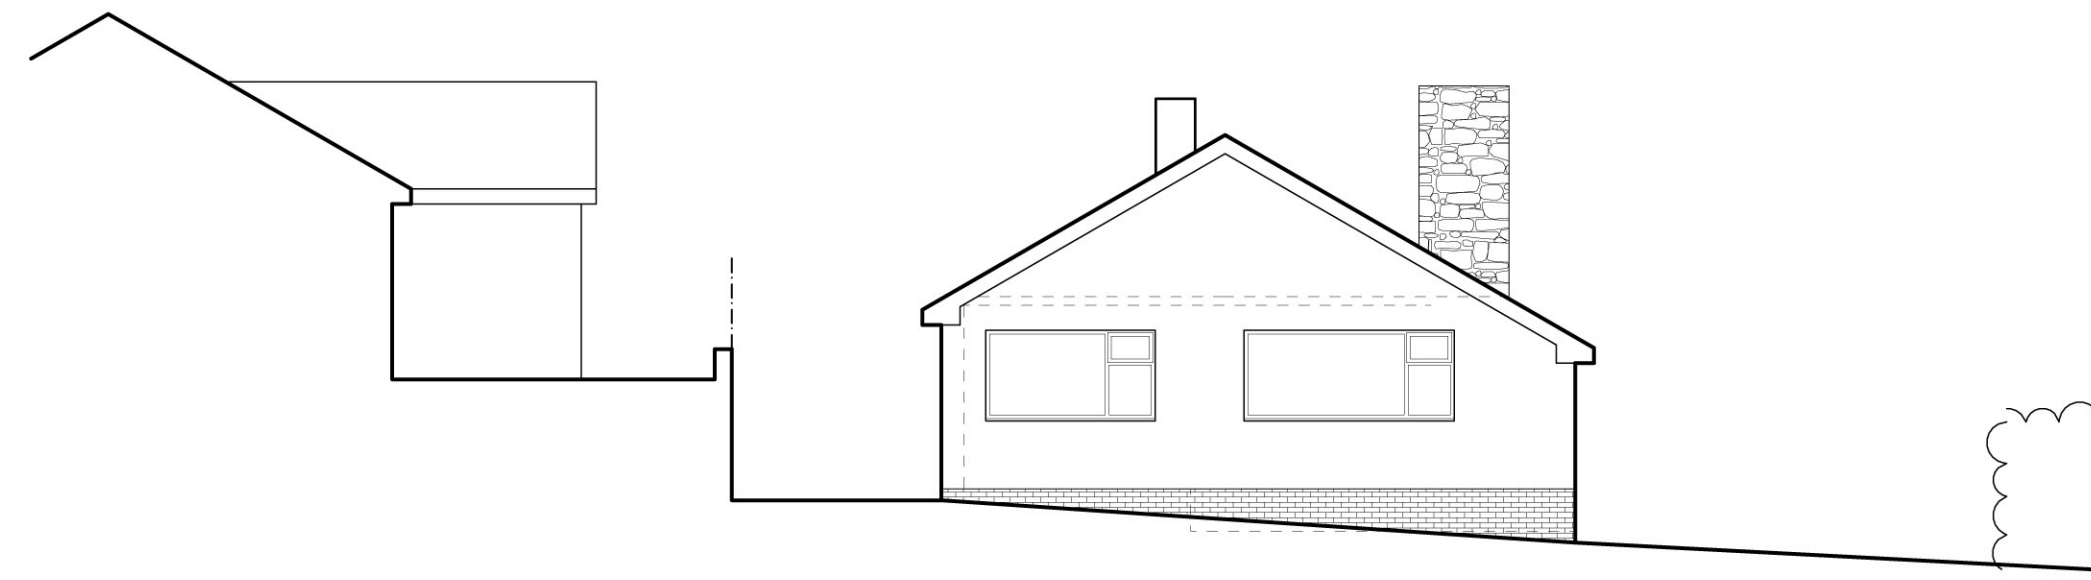


Existing NE Elevation

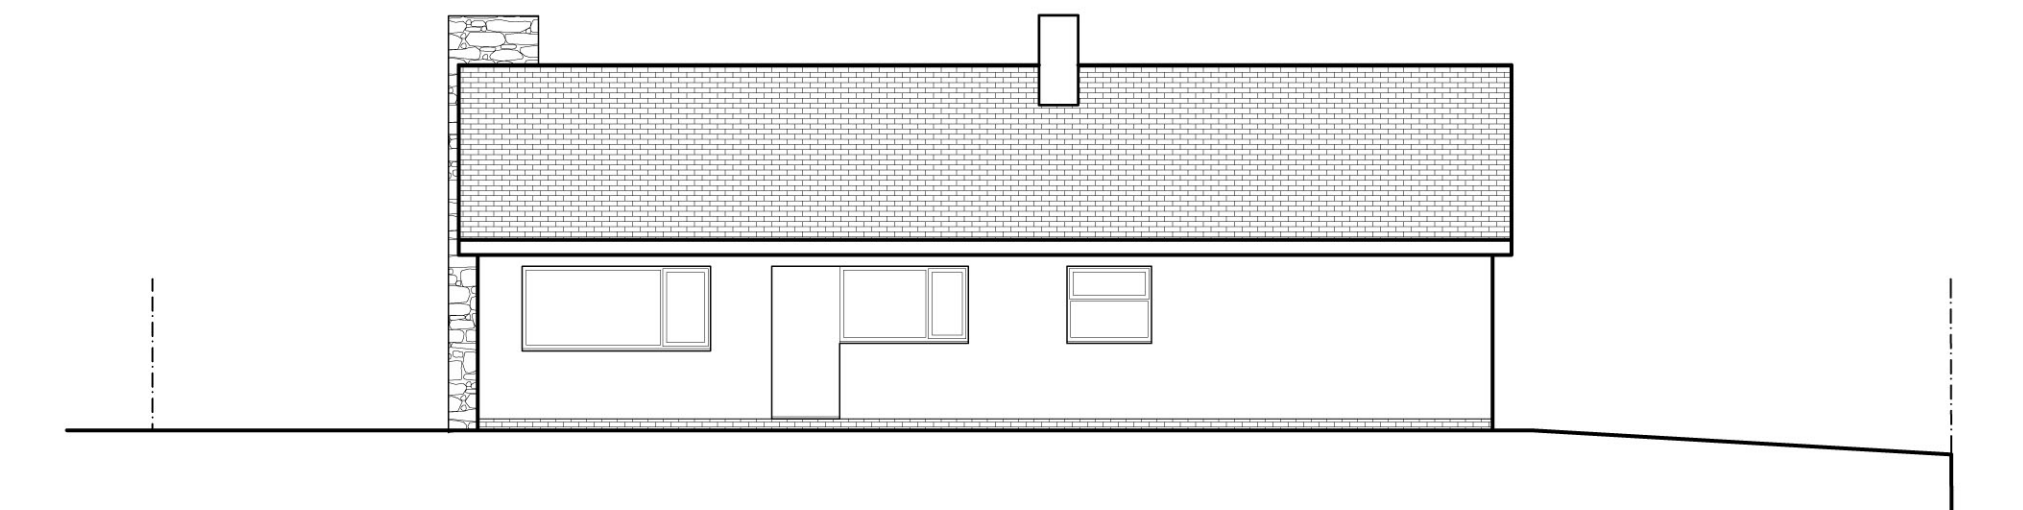


Existing SE Elevation

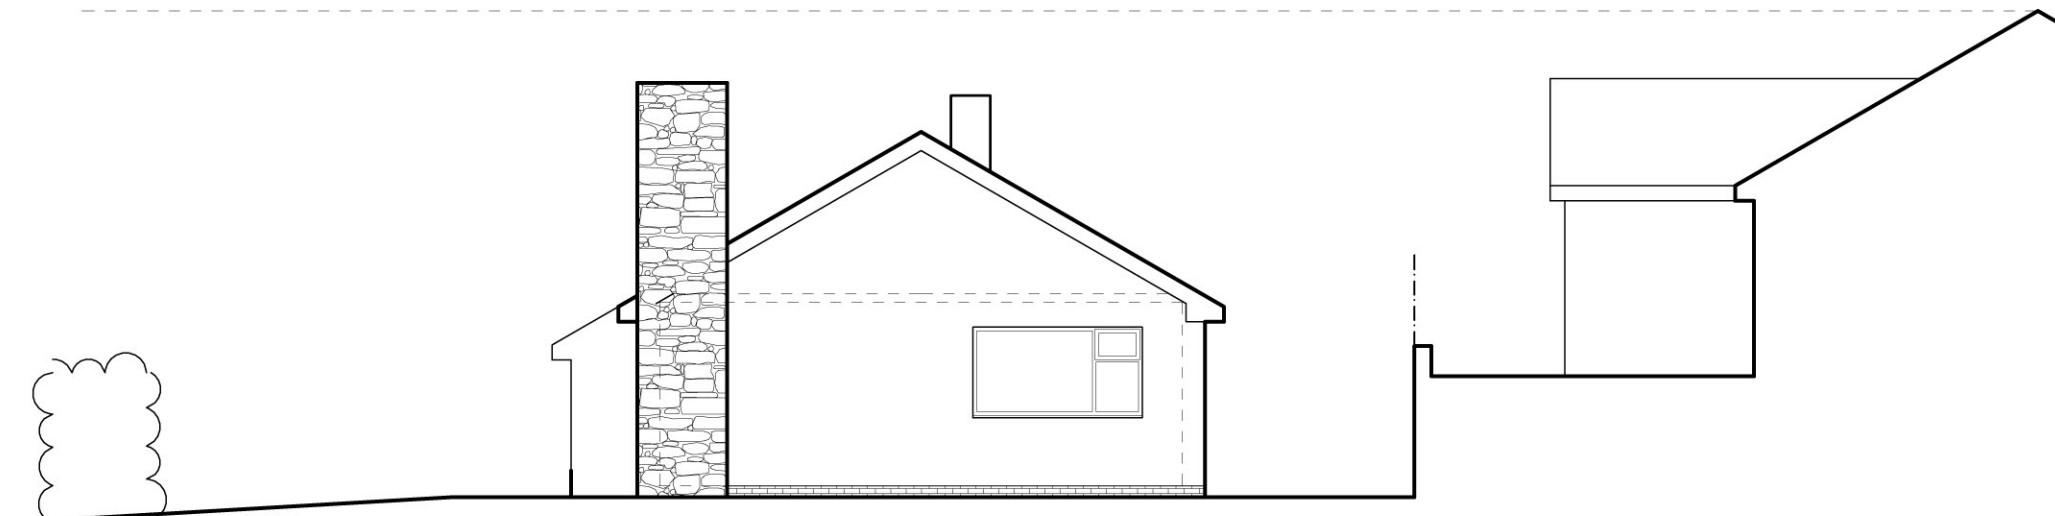

Existing SW Elevation

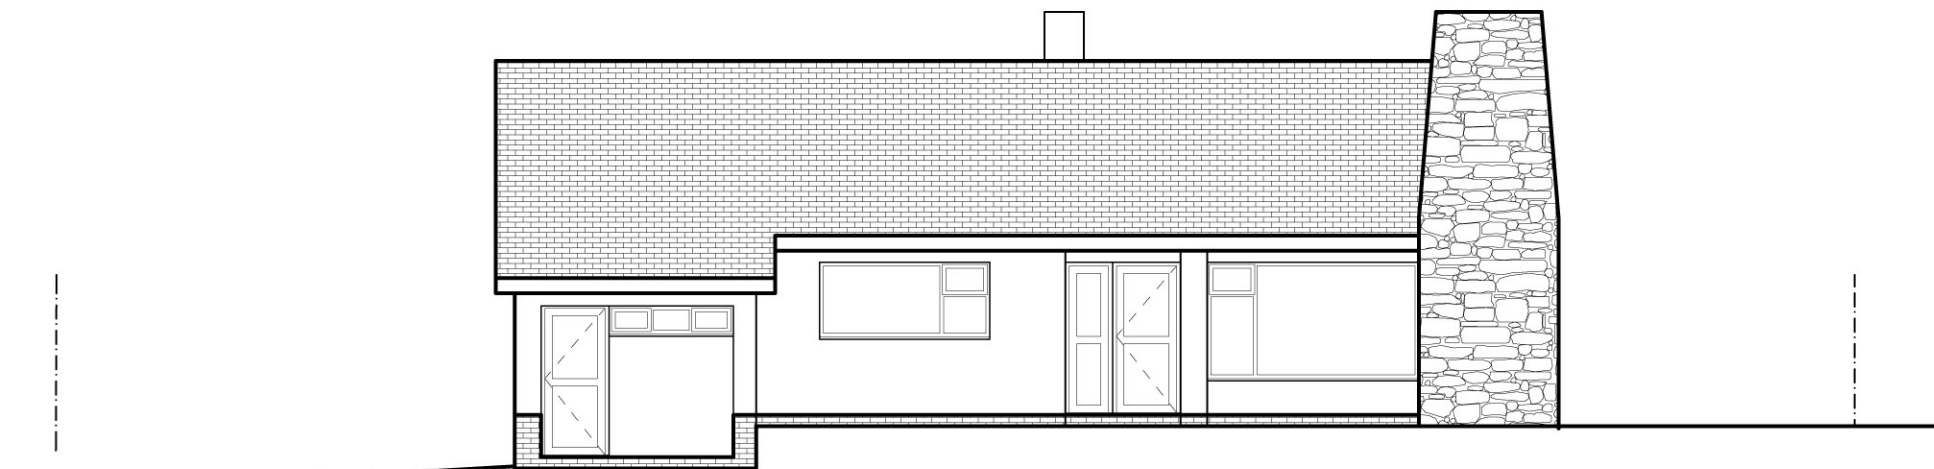


Existing NW Elevation

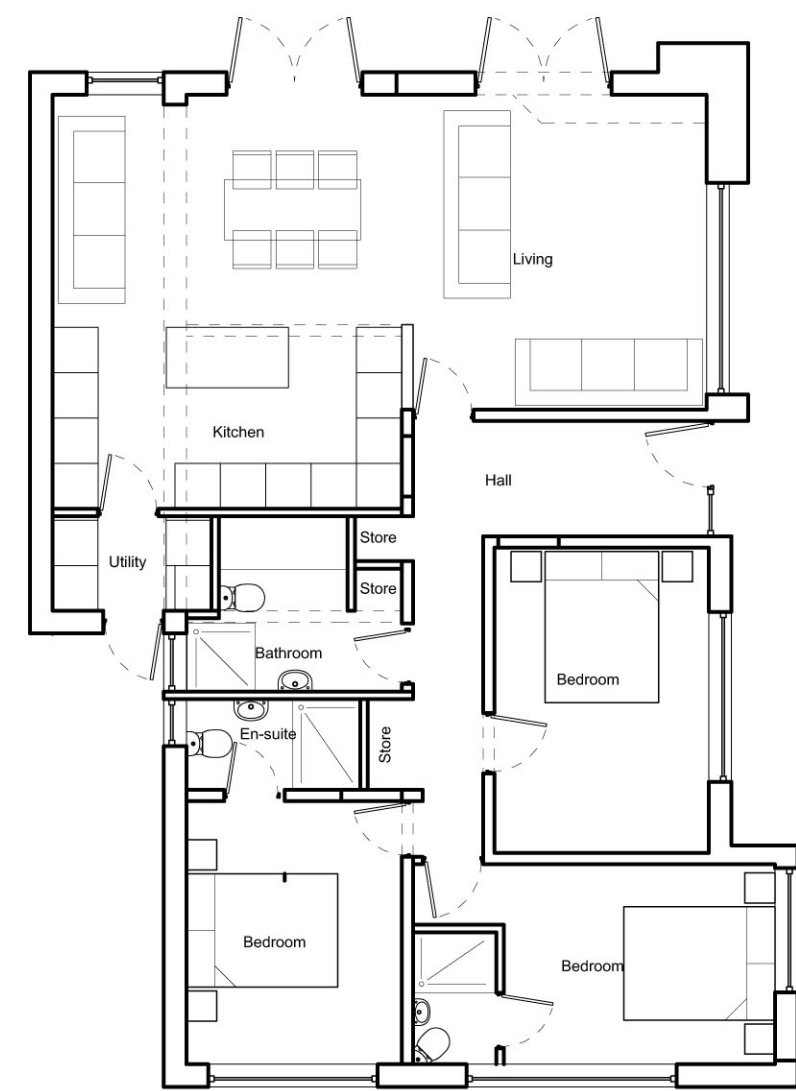


Proposed Floor Plan



Proposed NE Elevation

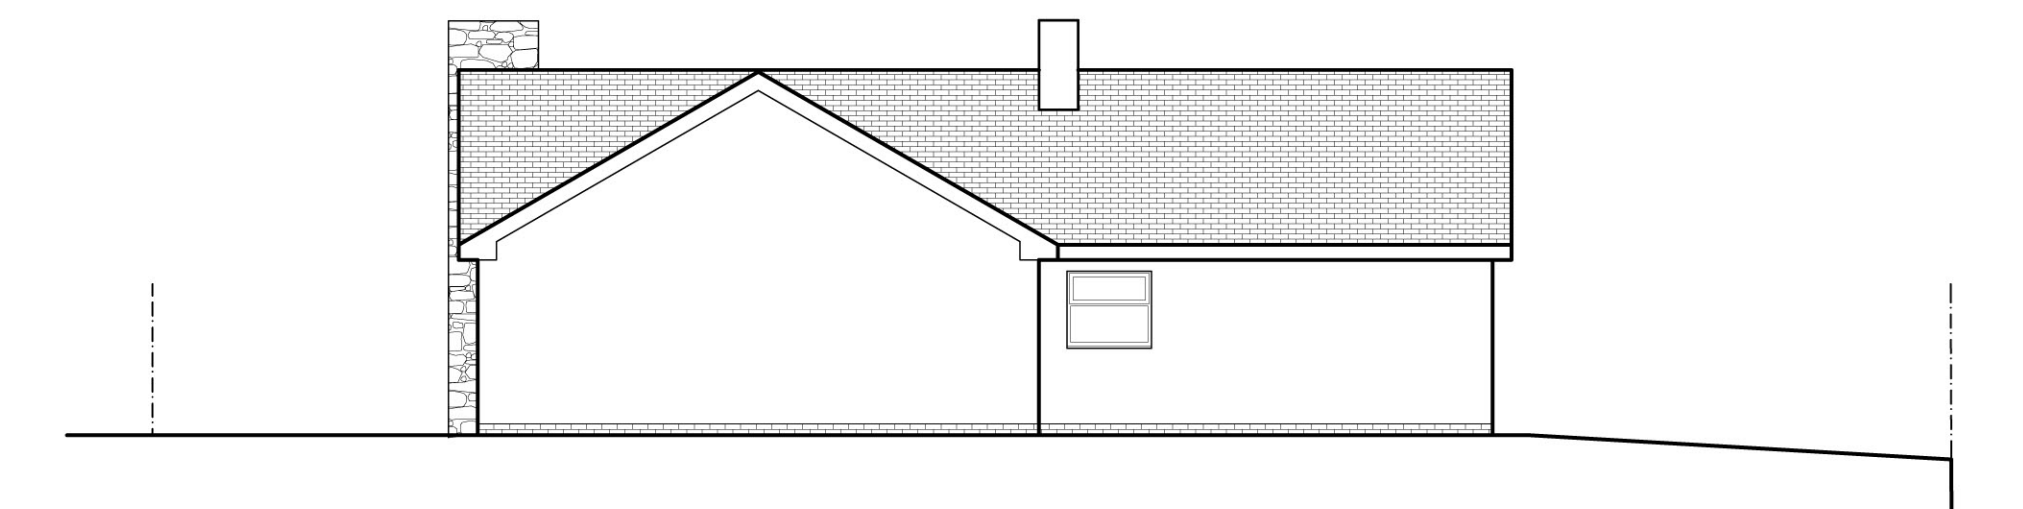


Proposed SE Elevation

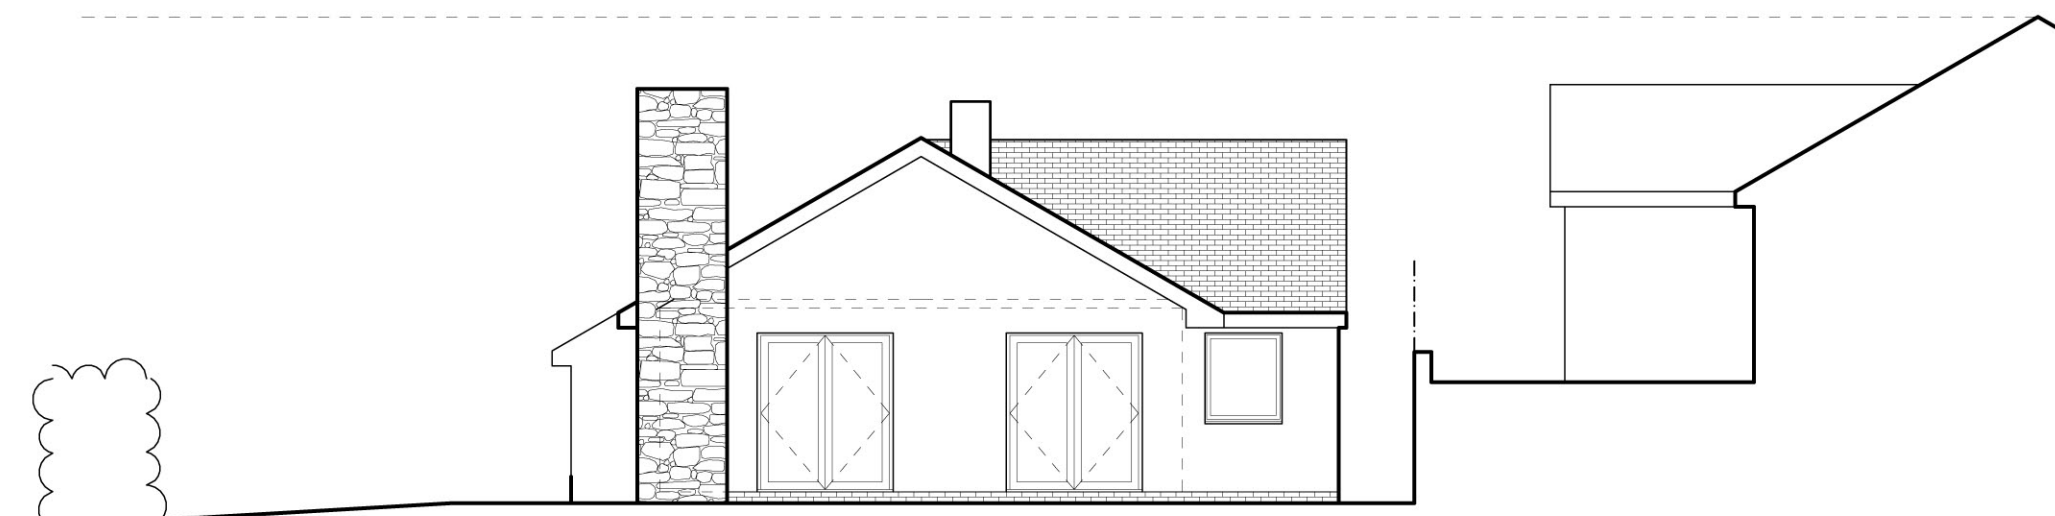


Proposed SW Elevation



Proposed NW Elevation

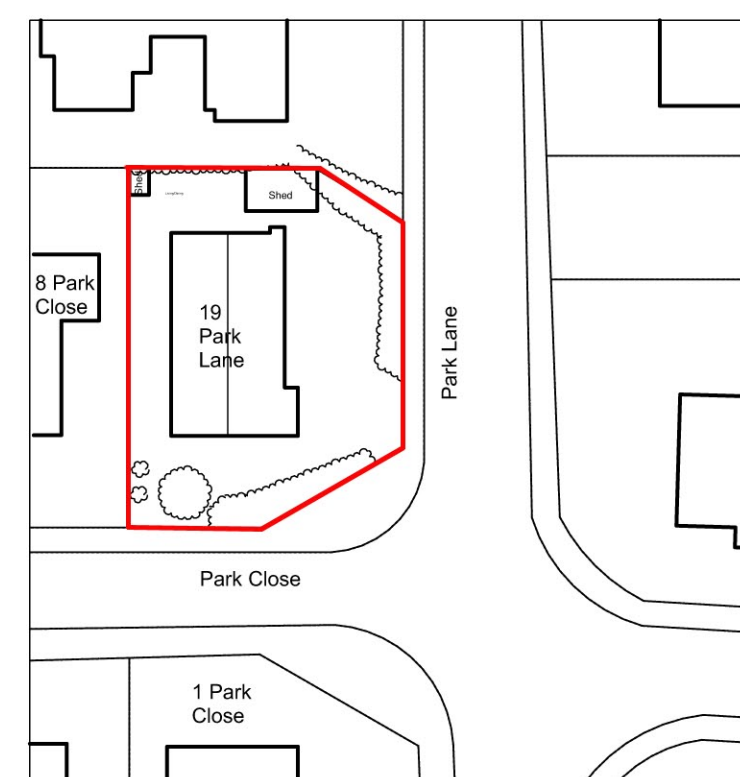

Existing Block Plan 1:500

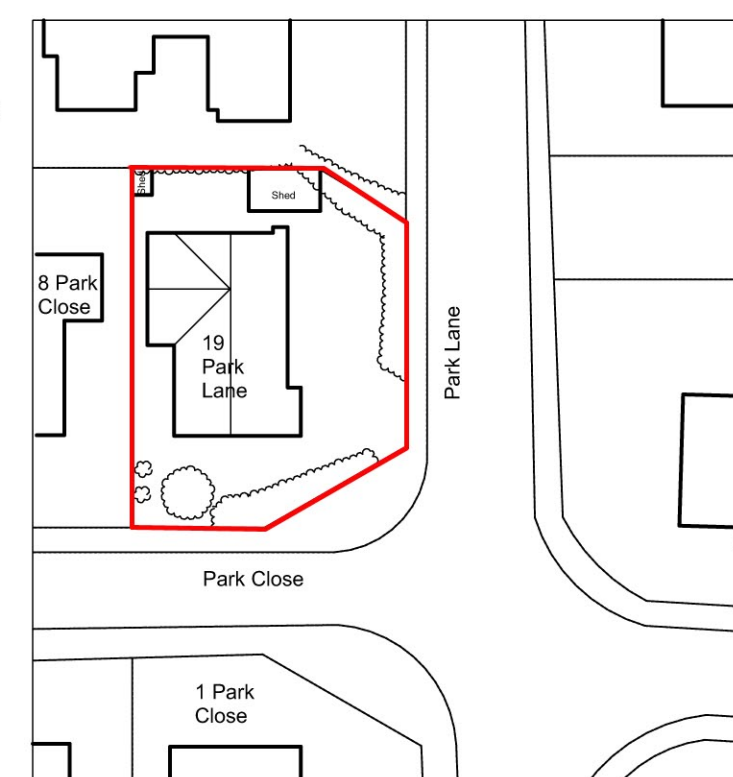

Proposed Block Plan 1:500



Location Plan 1:1250

**painter architects limited**

Address: 5 Bewdley Hill, Kidderminster, WORCS, DY11 6BS Tel: 07962 183315  
Email: richard@painterarchitects.com Website: www.painterarchitects.com

Client:  
**19 Park Lane, Bewdley, DY12 2ER**

Project:  
**PD Extension**

Drawing Title:  
**Floor Plans, Elevations and Block Plan**

Drawn by: RP  
Date: 31/03/20

Drawing Status:  
**Consultation**

Scale:  
**1:100/500**

Paper Size:  
**A1**

Drawing Number:  
**01**

Revision:  
**/**