



SE - AB
Bin Store Section

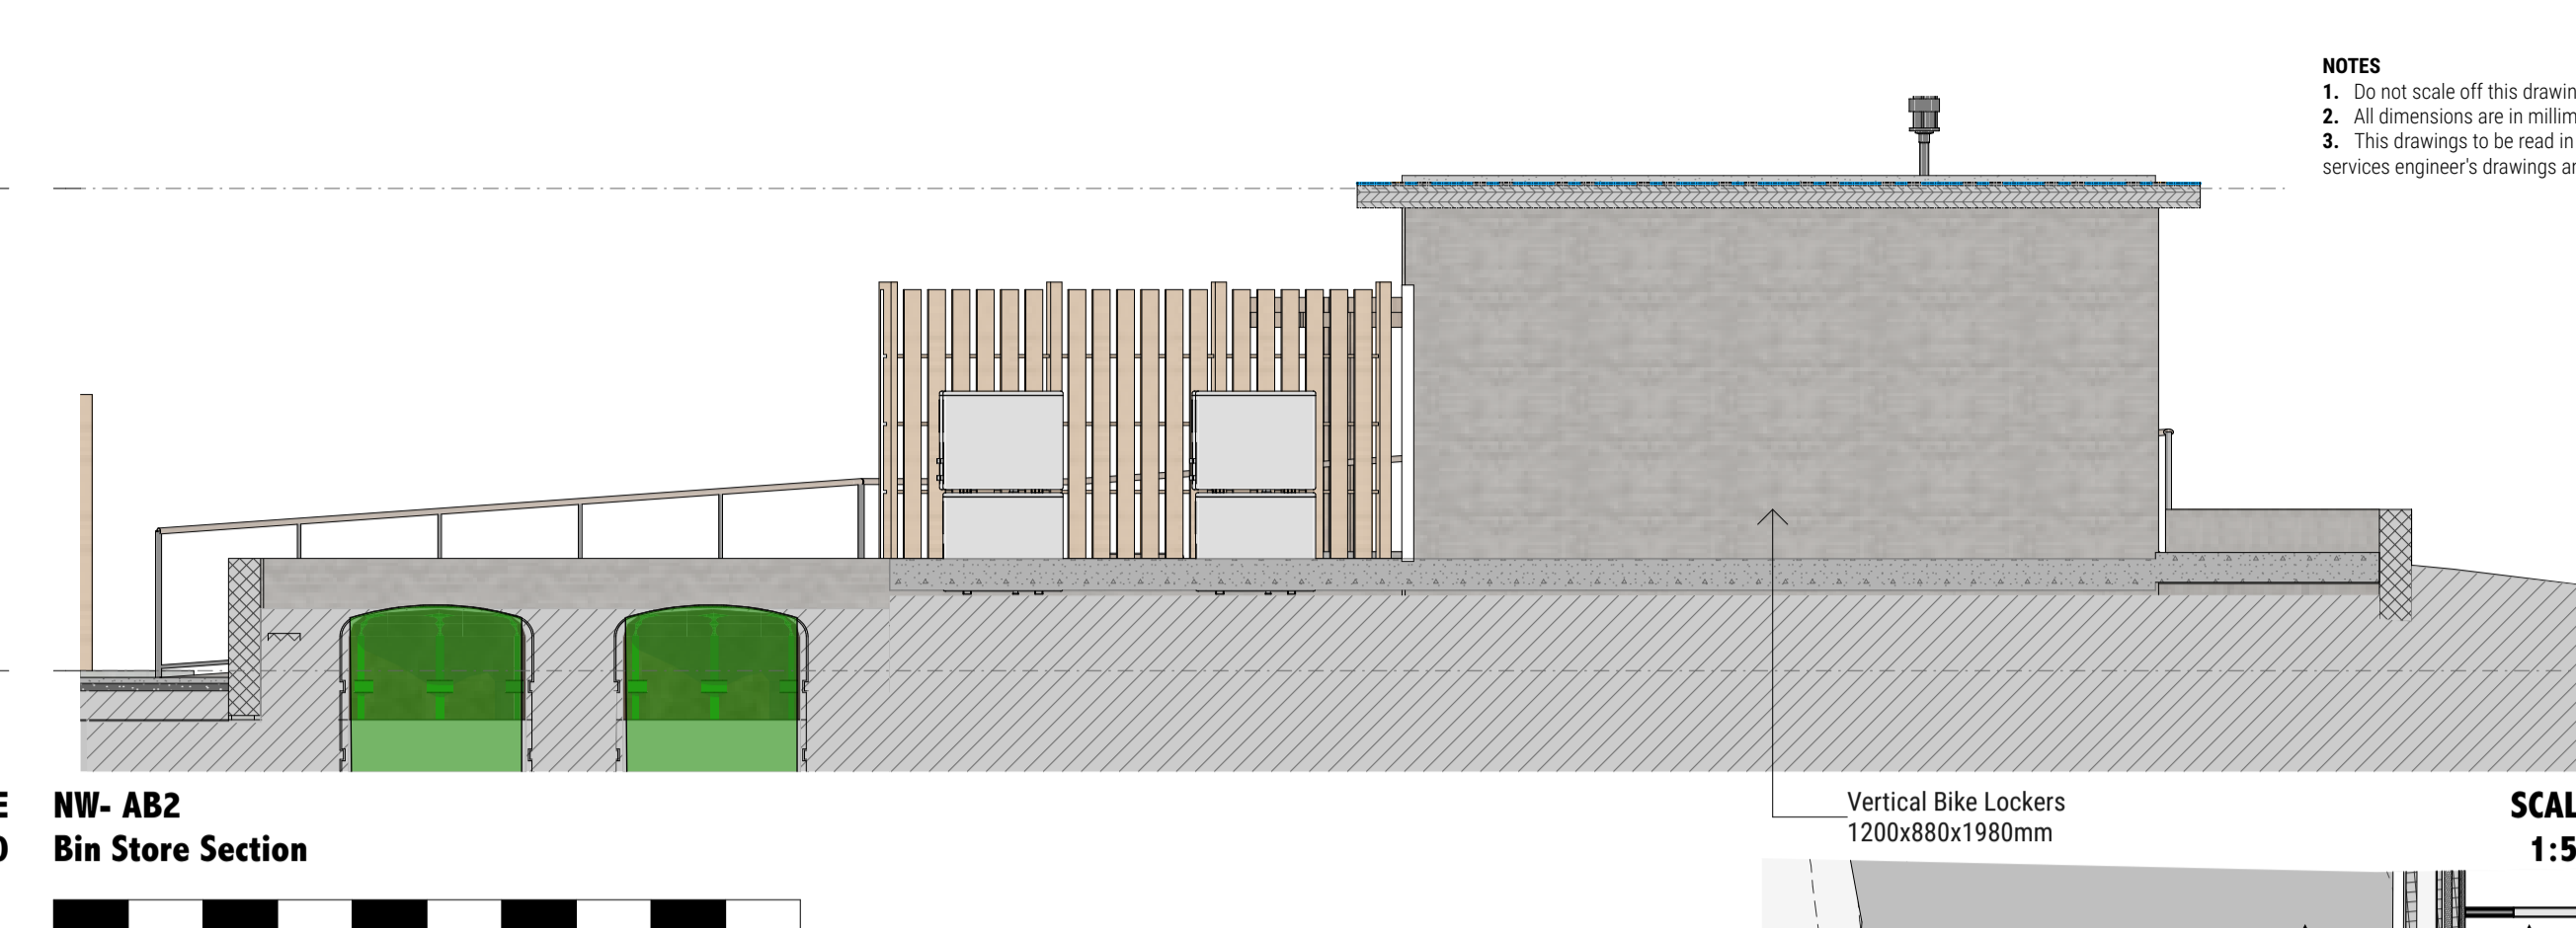



NW - AB2
Bin Store Section





NOTES
 1. Do not scale off this drawing for construction purposes.
 2. All dimensions are in millimetres unless otherwise stated.
 3. The drawings to be read in conjunction with all relevant Taylor Architects, civil/structural, and services engineer's drawings and specifications.

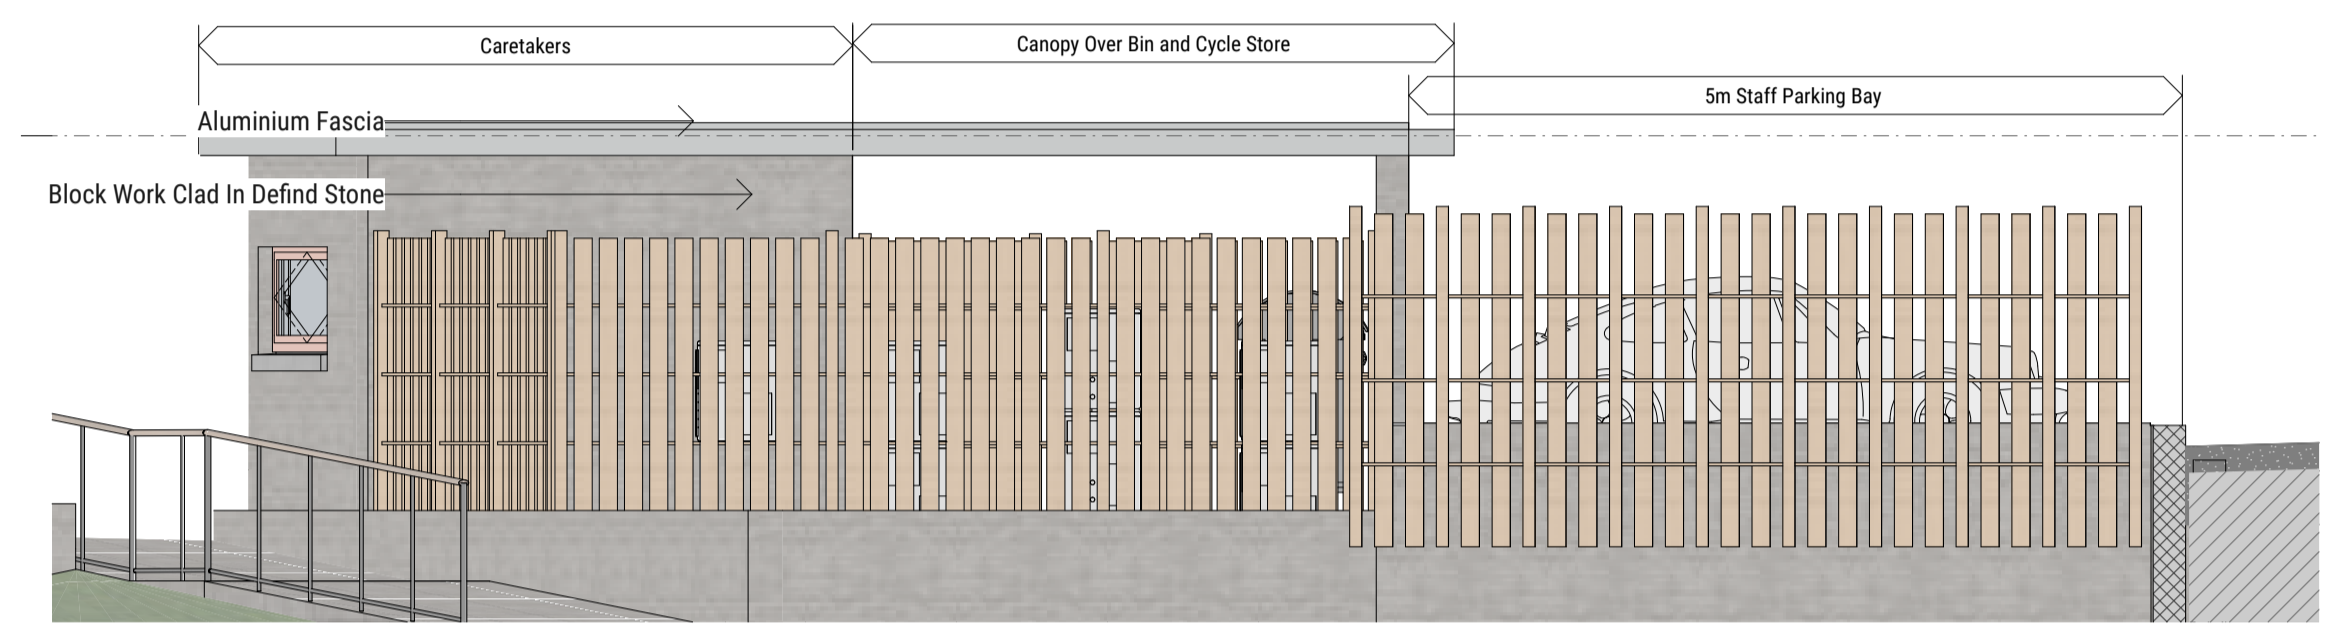


NE - AB
NE Binstore Elevation

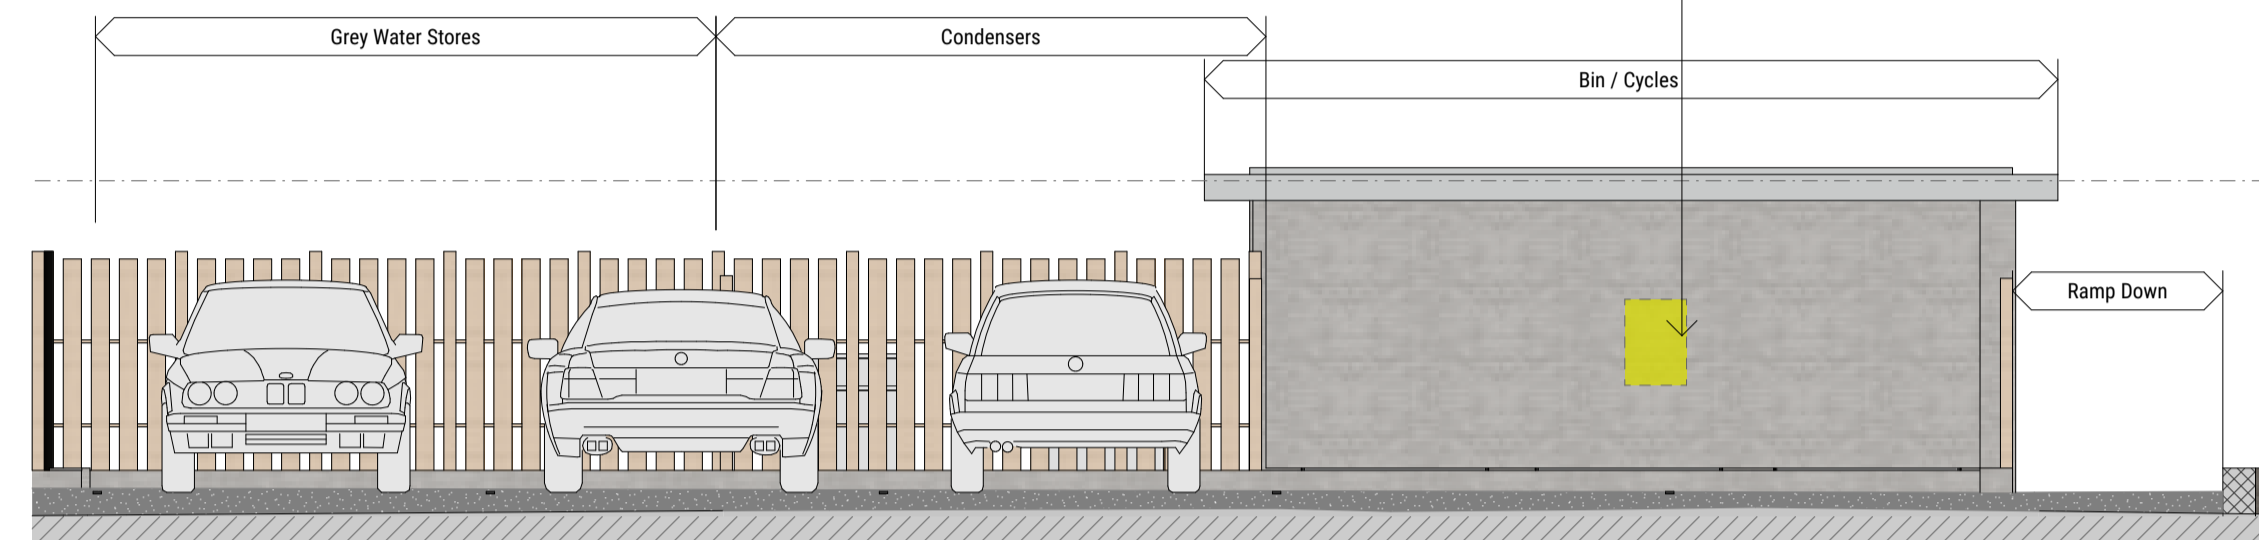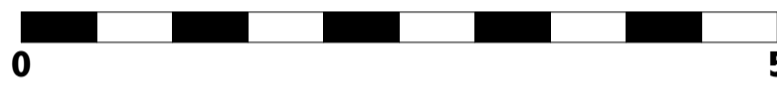



NW - AB
West Elevation

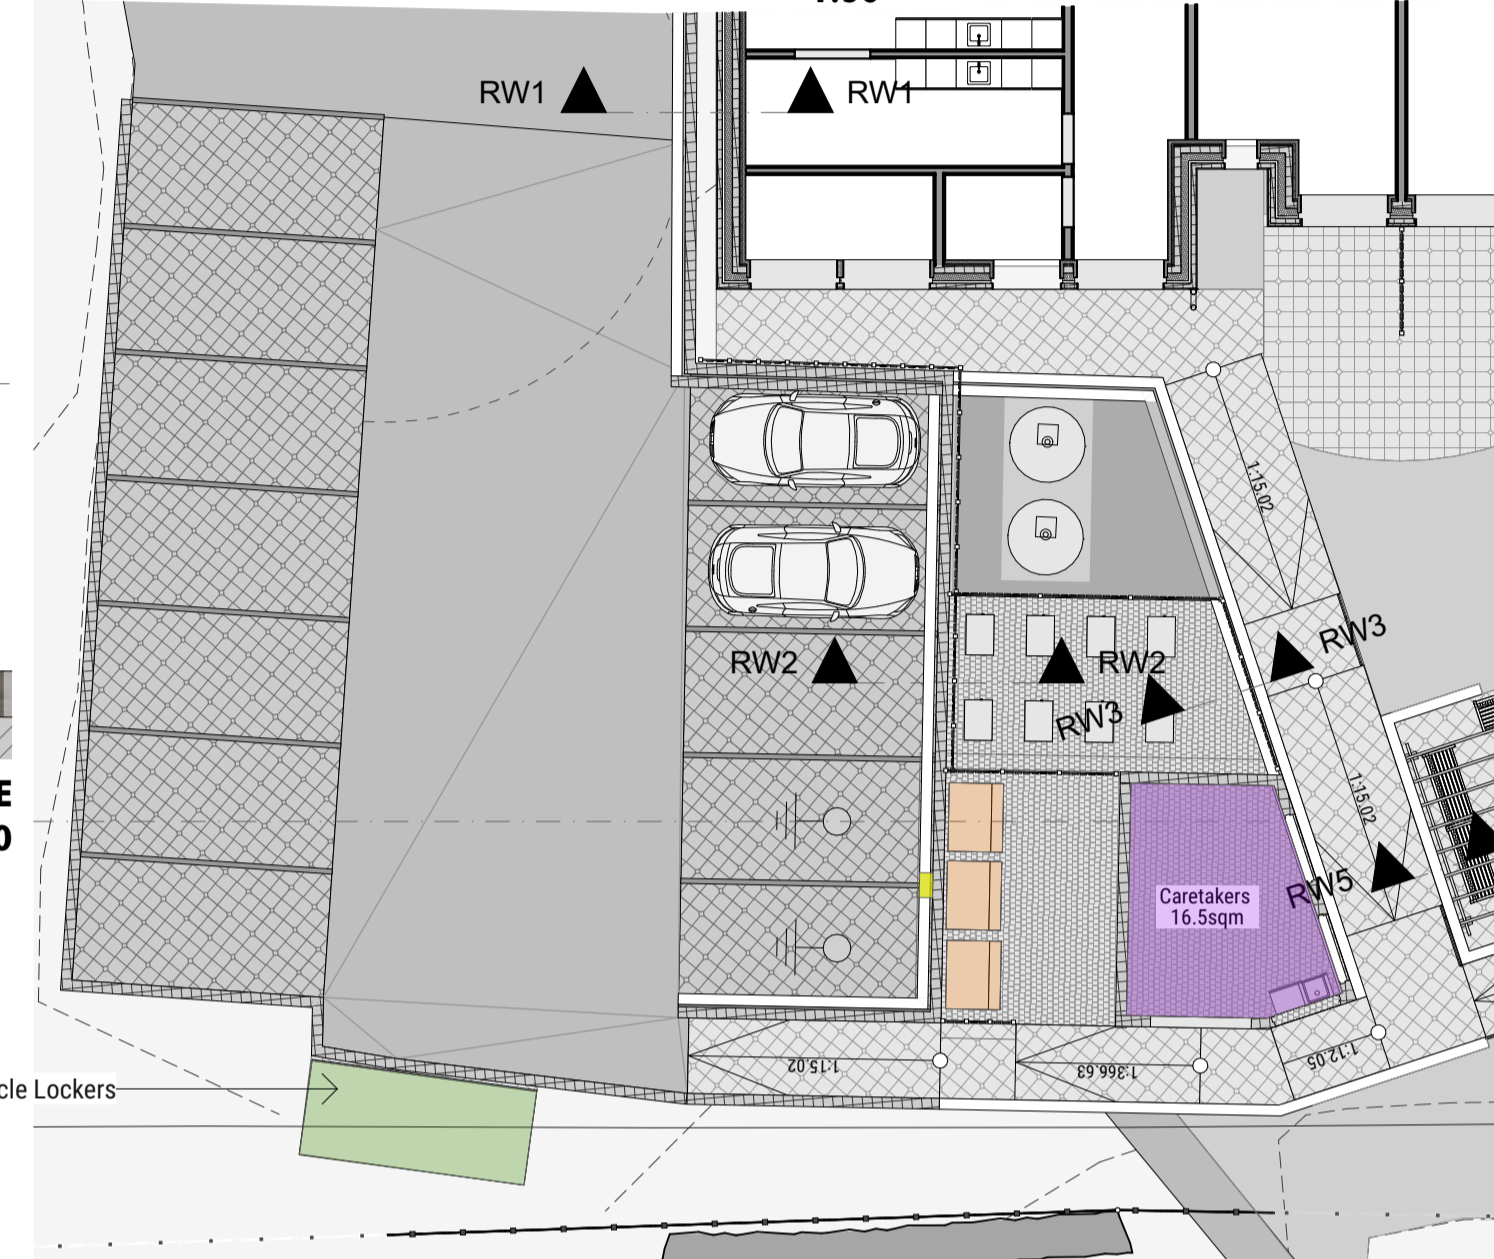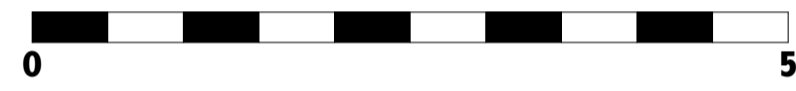


0.
Bin and Cycle Store

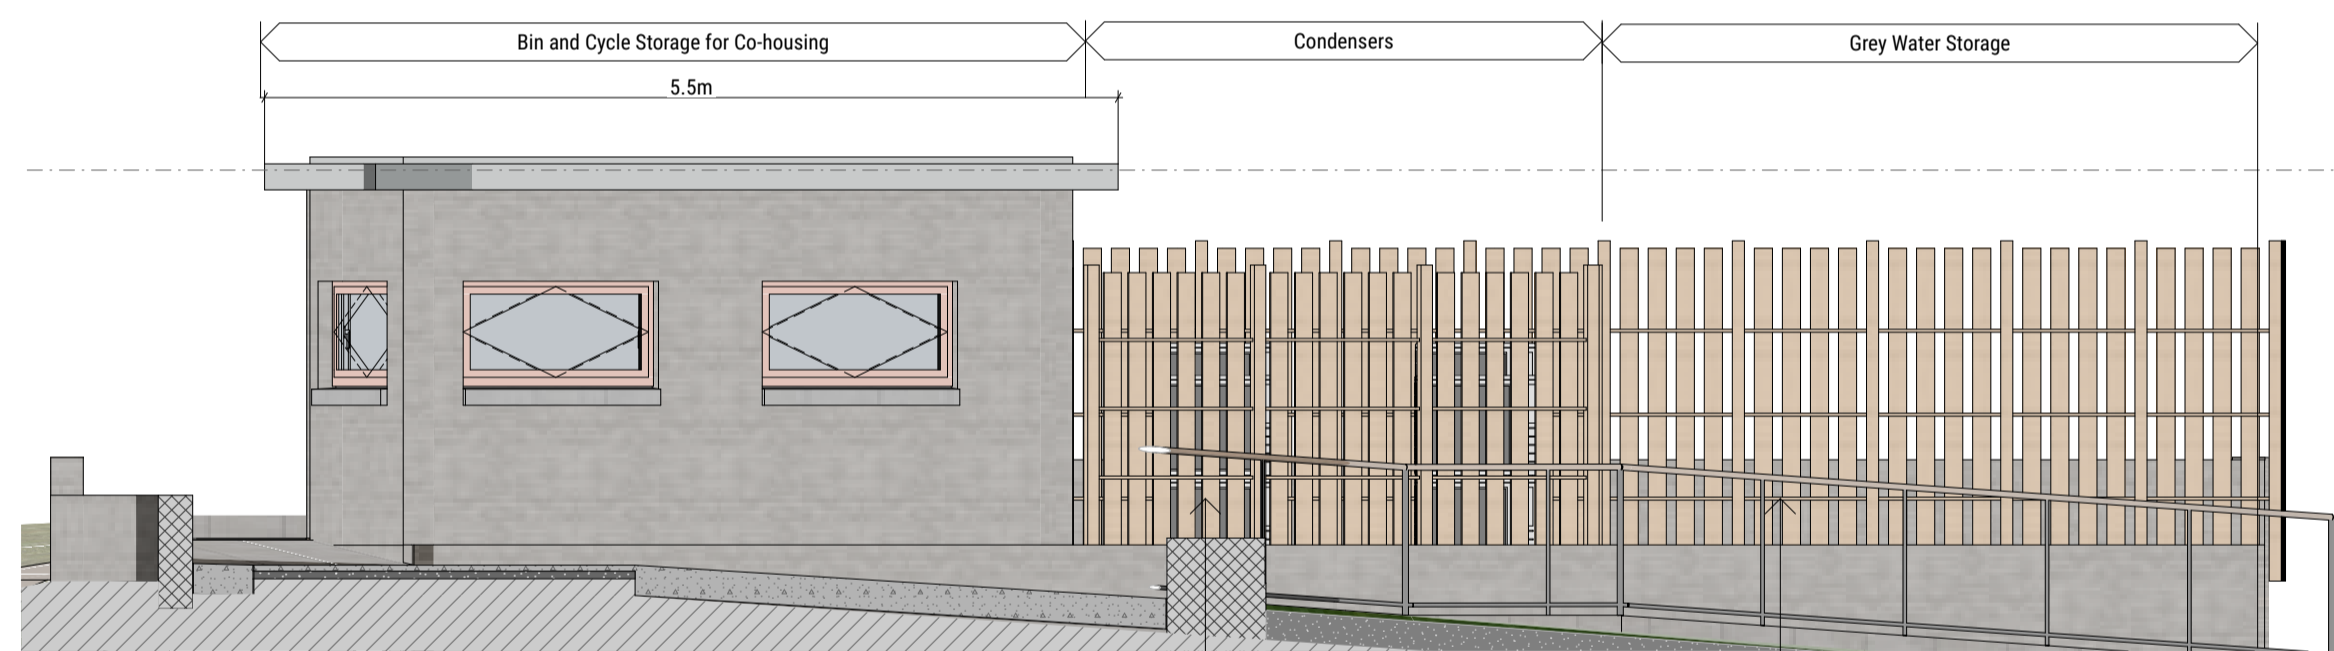

SE - AB
SE Binstore Elevation

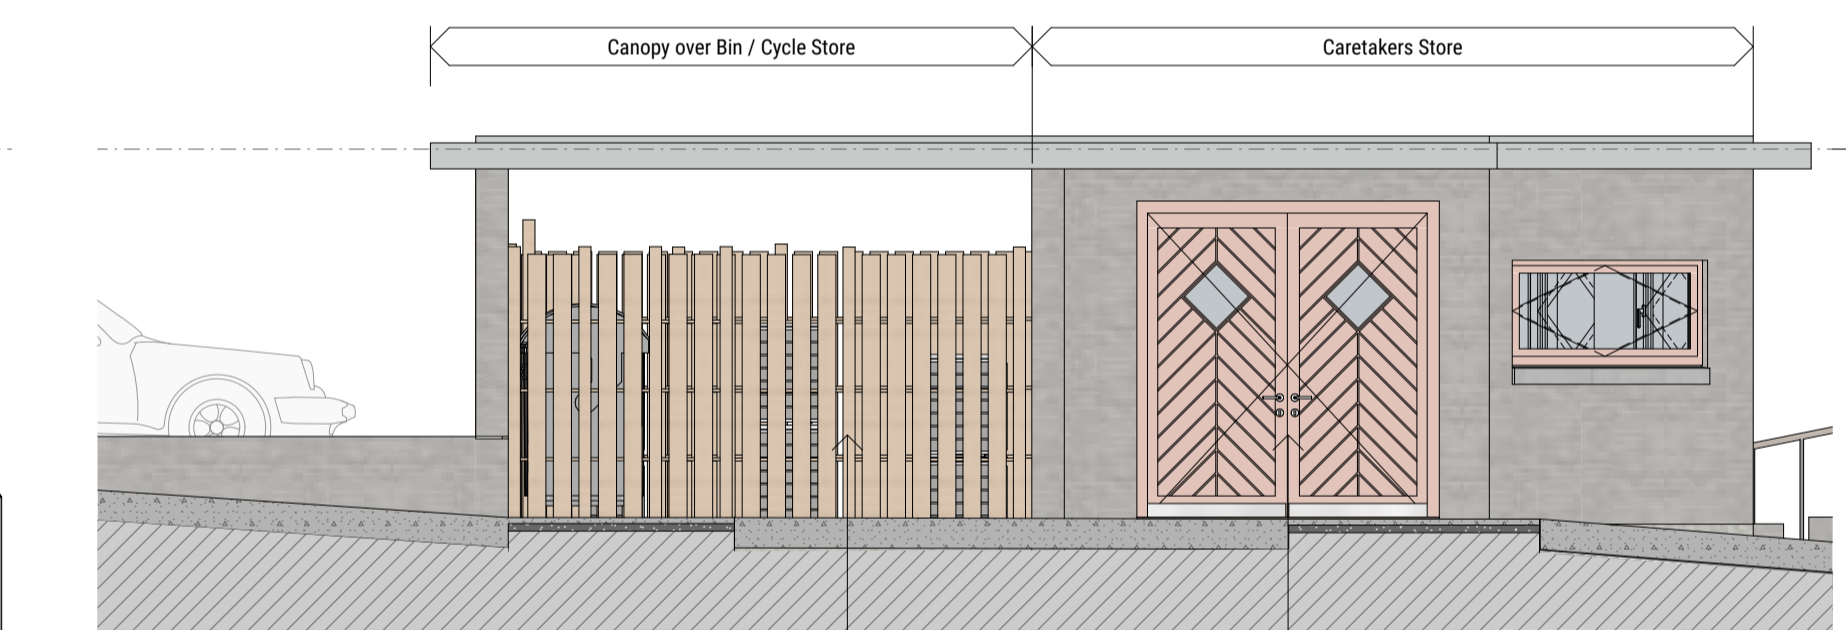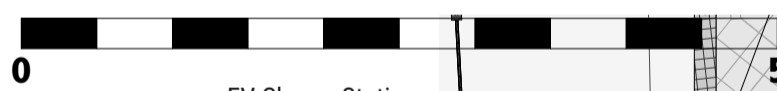


SW - AB
SW Binstore Elevation

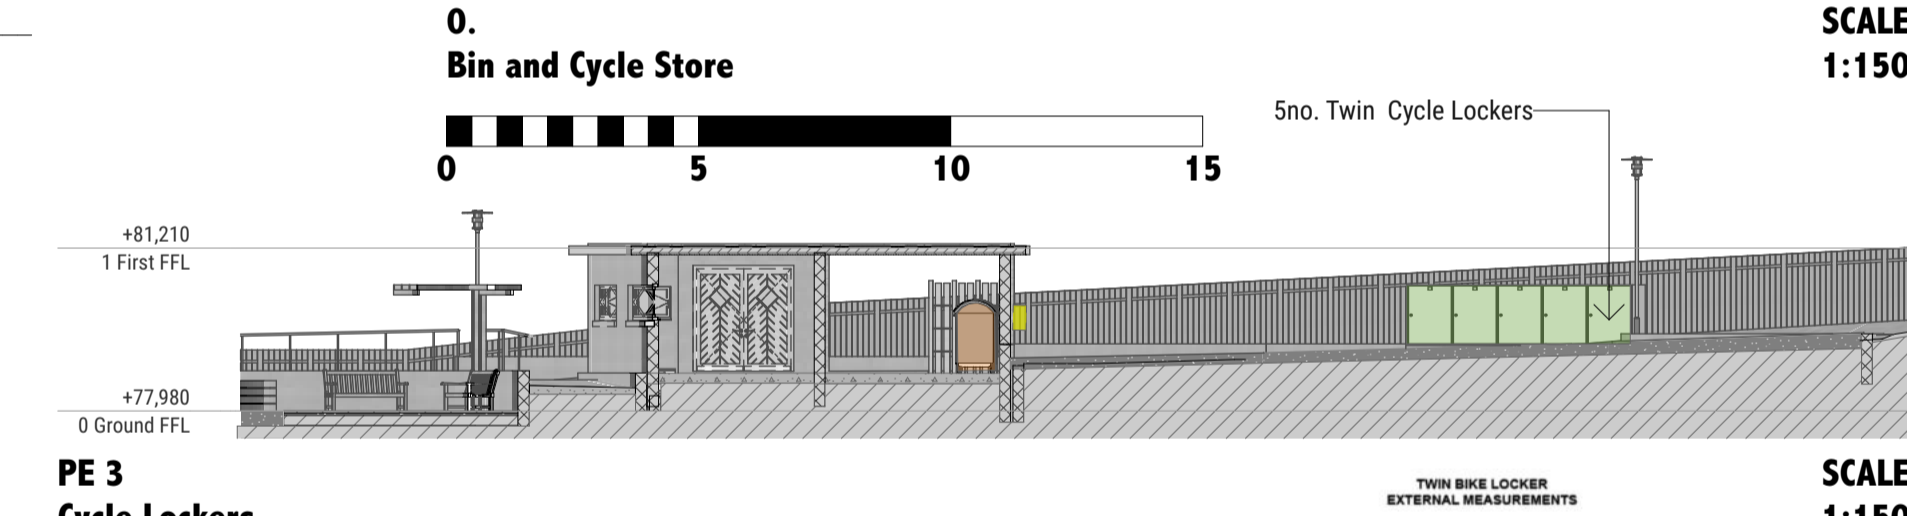


PE 3
Cycle Lockers



SCALE 1:150

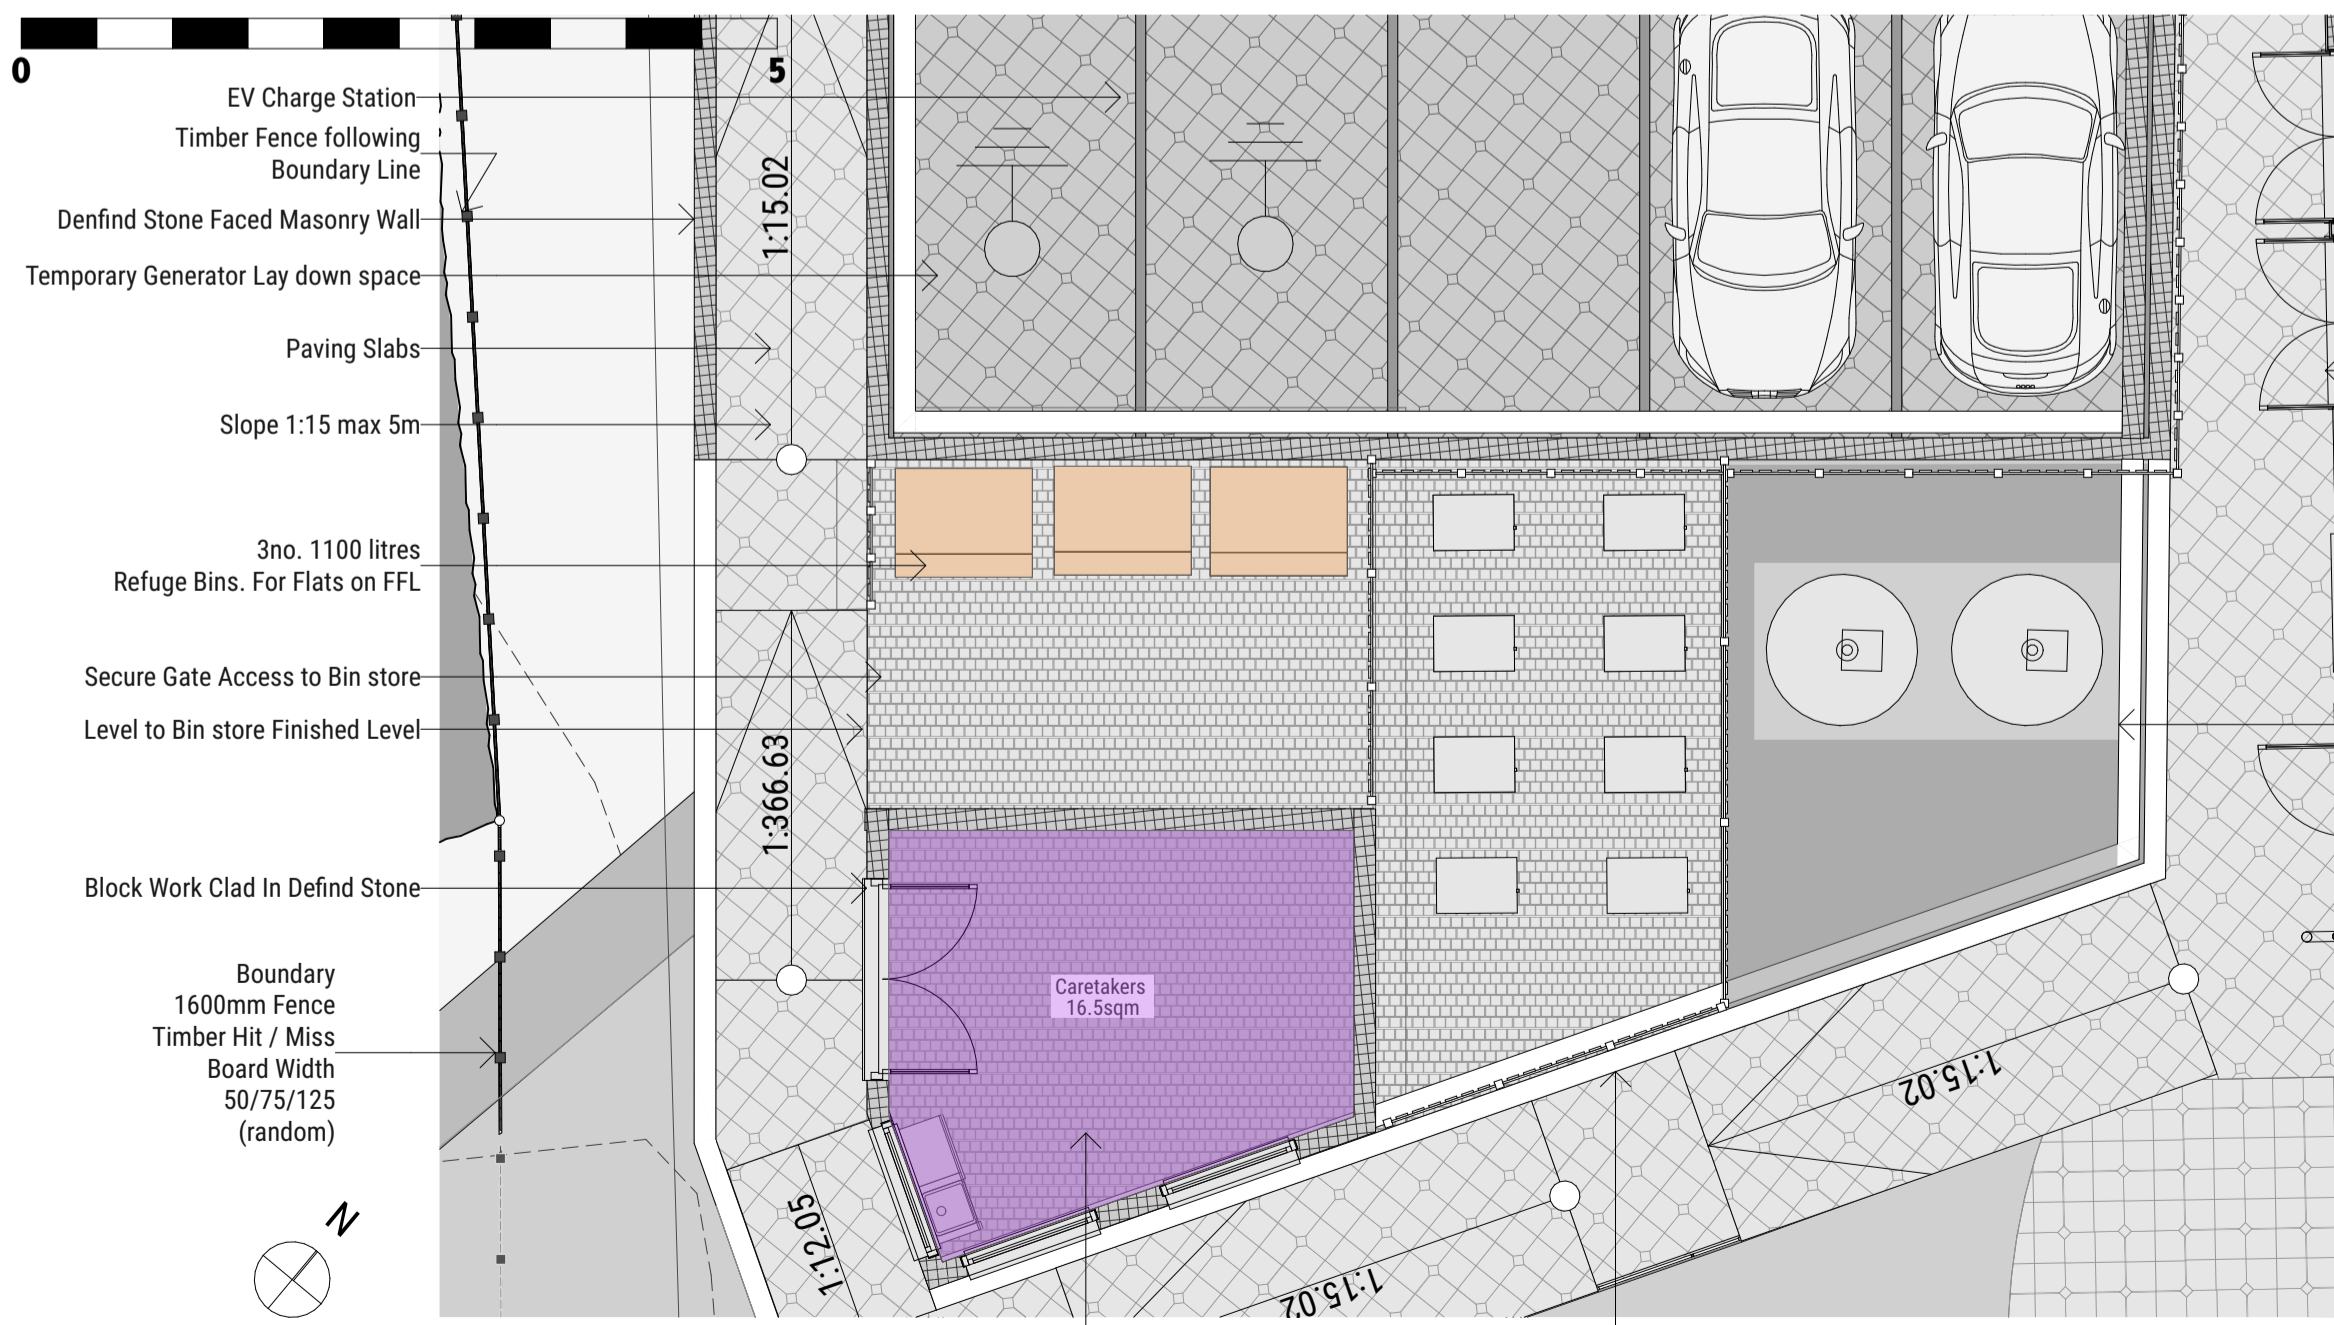


0.
Ground FFL

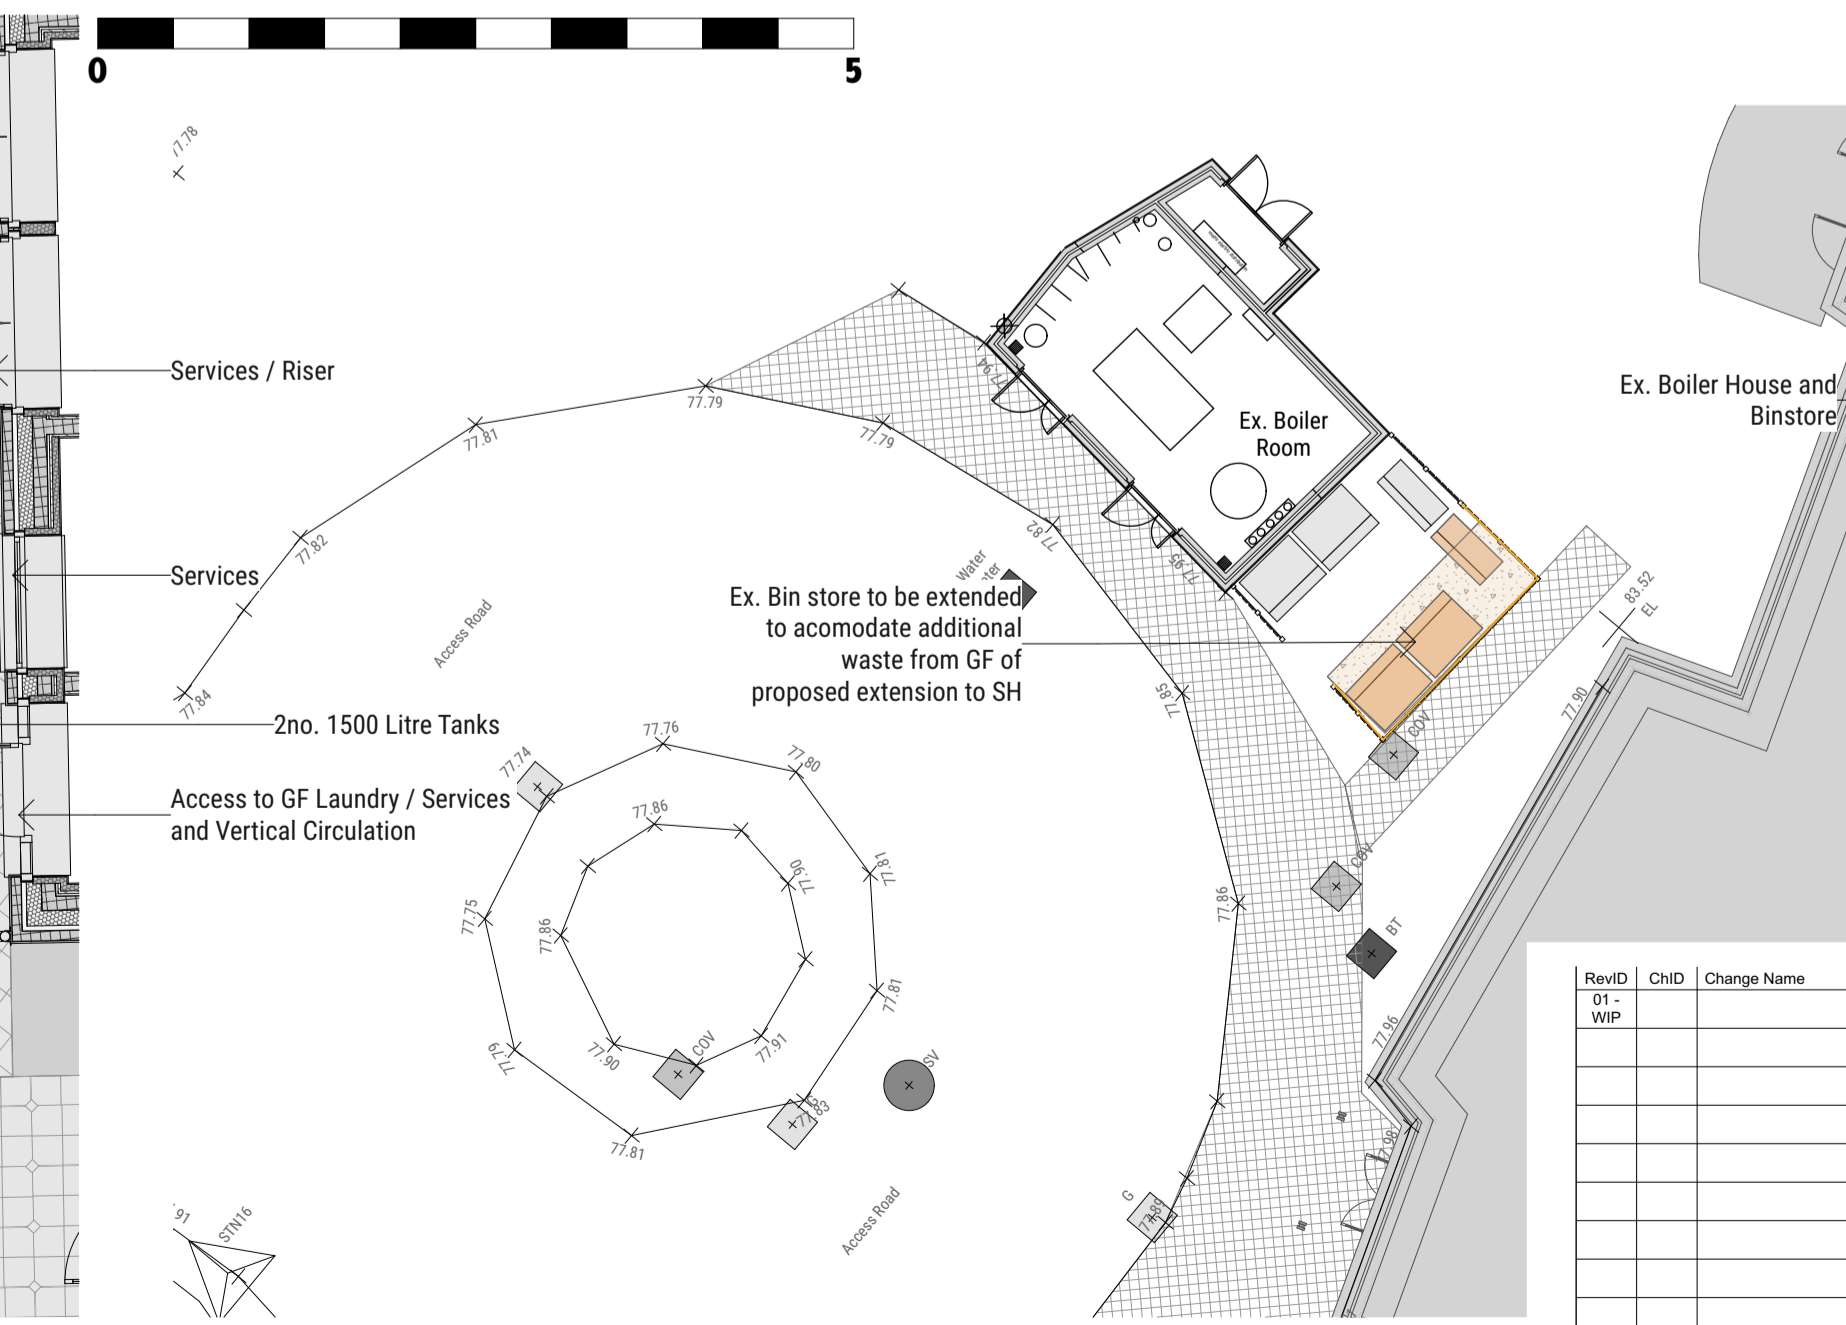

11
Ex. Binstore



Relocate fence to extend the bin store enclosure to accept 2no. additional 1100litres Refuge containers. 1no. General 1no. Re-cycle

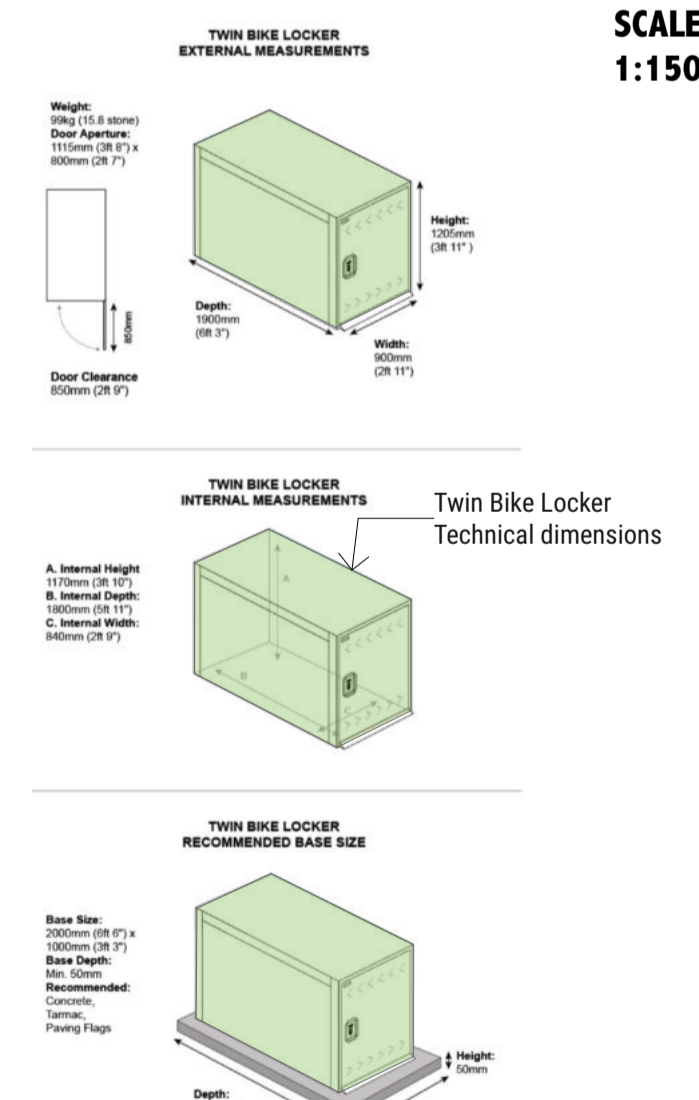

SCALE 1:150

RevID	CHD	Change Name	Date
01	WIP		Work in Progress

CAMPBILL ESTATES - SIMEON HOUSE
 SIMEON CARE FOR THE ELDERLY LTD
 CAIRNLEE ROAD,
 ABERDEEN
 AB15 9BN

DRAWING TITLE
 Bin Store / Cycles

ISSUE STATUS
 STAGE 3 PLANNING PERMISSION

Scale at A1 | Date First Issue | Draw | Checked | Approved | Job No. | Drawing No. | Rev

AS NOTED | TBC | ST | JC | ST | 267 | Simeon(PP)031

TAYLOR
 architecture