
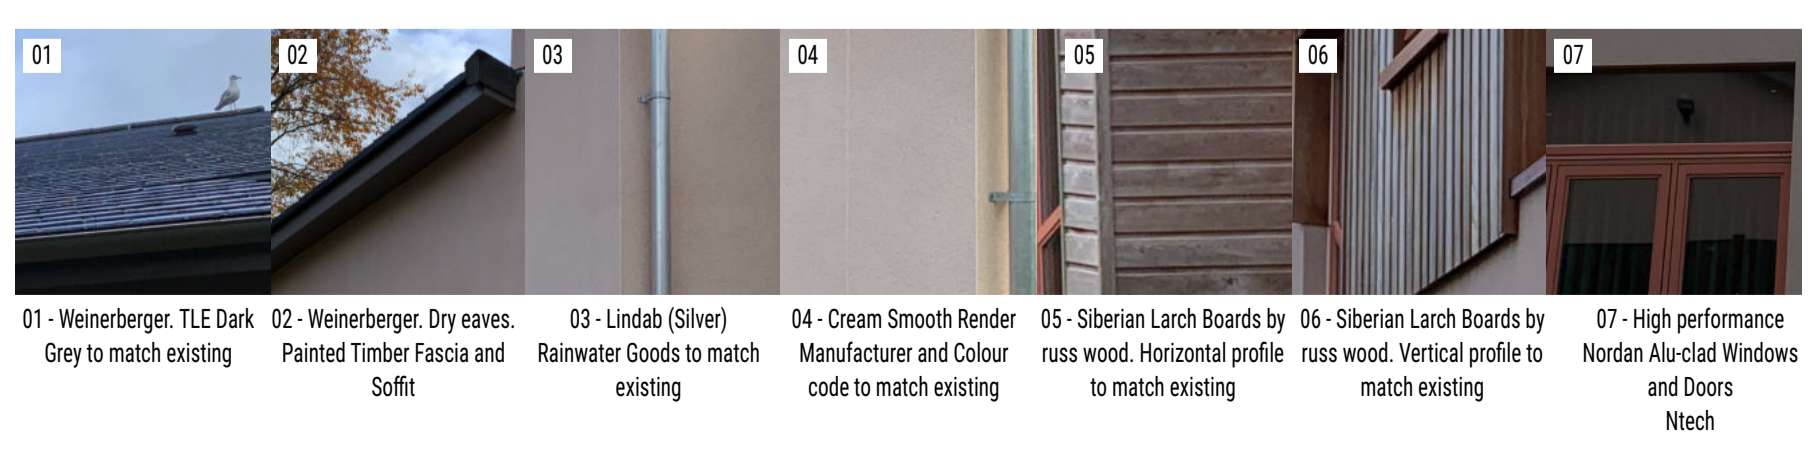


NOTES
 1. Do not scale off this drawing for construction purposes.
 2. All dimensions are in millimetres unless otherwise stated.
 3. This drawing to be read in conjunction with all relevant Taylor Architectures, civil/structural, and services engineer's drawings and specifications.

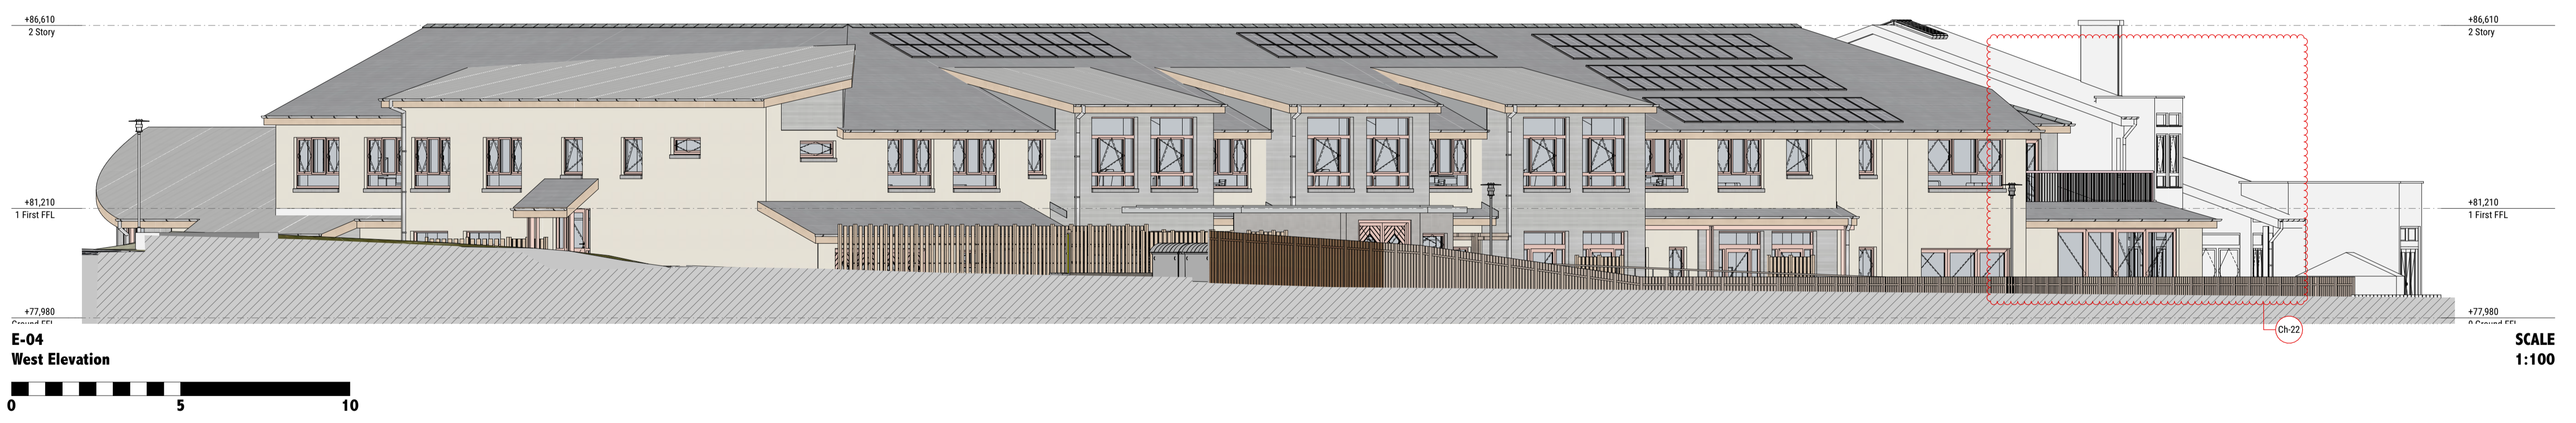

01 - Weinerberger, TLE Dark Grey to match existing
 02 - Weinerberger, Dry eaves, Painted Timber Fascia and Soffit
 03 - Lindab (Silver) Rainwater Goods to match existing
 04 - Cream Smooth Render Manufacturer and Colour code to match existing
 05 - Siberian Larch Boards by russ wood, Horizontal profile to match existing
 06 - Siberian Larch Boards by russ wood, Vertical profile to match existing
 07 - High performance Nordan Alu-clad Windows and Doors Nlech

RevID	CHID	Change Name	Date
01			27/11/2023
02	Ch-04	NE Corner living room larger and more visible	01/12/2023
03	Ch-16	North Elevation Lounge 2	05/01/2024
04	Ch-22	Common Room Alterations	20/03/2024

CAMPBILL ESTATES - SIMEON HOUSE
 SIMEON CARE FOR THE ELDERLY LTD
 CAIRNLEE ROAD,
 ABERDEEN
 AB15 9BN

DRAWING TITLE
 Proposed East - West Elevation

ISSUE STATUS
 STAGE 3 PLANNING PERMISSION

Scale at A1 | Date First Issue | Drawn | Checked | Approved | Job No. | Drawing No. | Rev.
 AS NOTED | TBC | ST | JC | ST | 267 | Simeon(PP)024

TAYLOR
 architecture