




Existing Site Plan
Scale 1:250

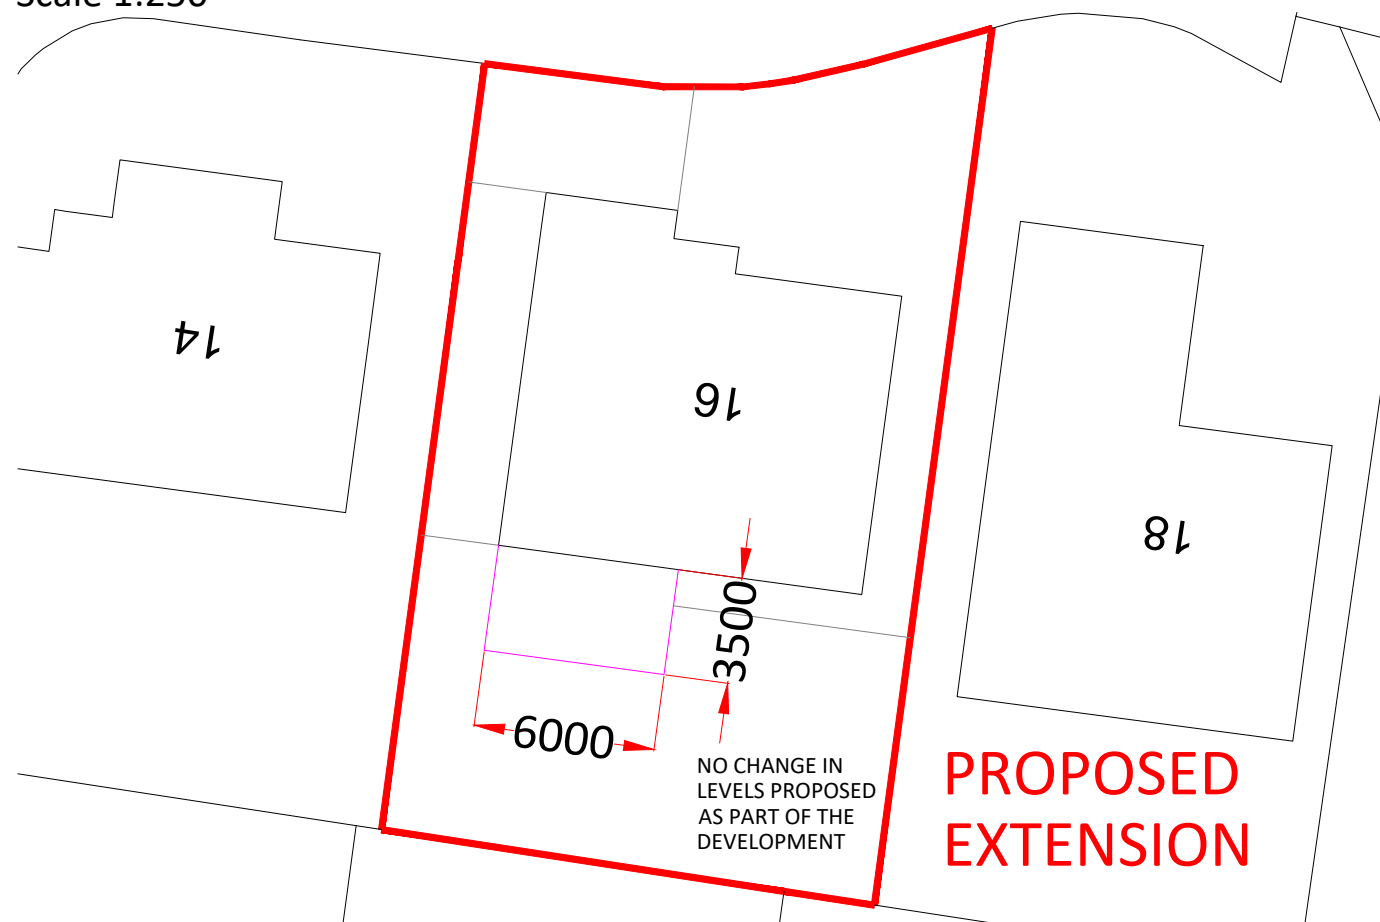

Proposed Site Plan
Scale 1:250

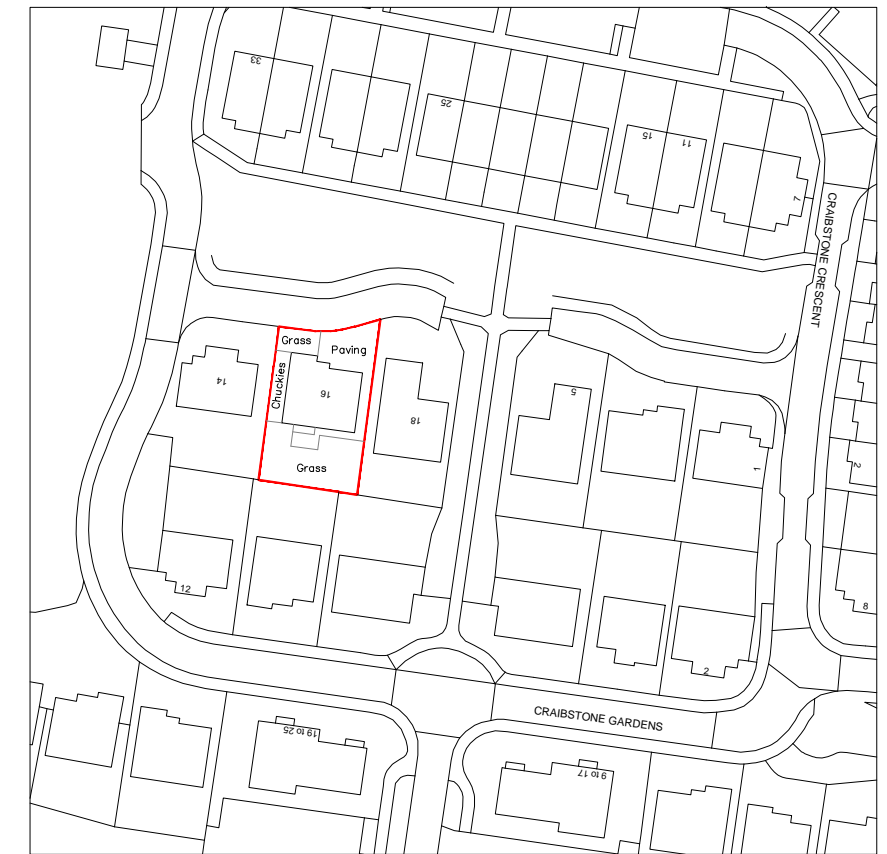

Location Plan Scale 1:1250

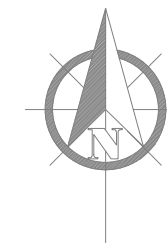

GENERAL NOTES

ALL ELECTRICAL WORK TO BE CARRIED OUT IN STRICT ACCORDANCE WITH THE LATEST I.E.E REGULATIONS AND TO COMPLY WITH THE 18TH EDITION OF THE BS 7671: 2018 'THE REQUIREMENTS FOR ELECTRICAL INSTALLATIONS'.

ANY DISCREPANCIES OR QUERIES REGARDING ANY PART OF THE WORKS TO BE DISCUSSED PRIOR TO ANY AFFECTED WORK BEING CARRIED OUT.

WHILST THE HIGHLIGHTED AREAS ARE INDICATIONS OF SERVICES BELOW GROUND THERE MAY BE OTHERS OUT WITH, THEREFORE ALL EXCAVATIONS SHOULD INCORPORATE EXTREME CARE AND DILIGENCE.

DRAWINGS TO BE READ AND UNDERSTOOD PRIOR TO WORK COMMENCING.FIGURED DIMENSIONS TO TAKE PREFERENCE OVER SCALED DIMENSIONS. ALL DIMENSIONS AND LEVELS TO BE CHECKED ON SITE. EXISTING DRAINAGE AND SERVICES POSITIONS TO BE CONFIRMED ON SITE.ANY DISCREPANCIES TO BE REPORTED BACK TO ARCHITECT.

| | | |
|--------------------------|------|-----------|
| CUSTOMER APPROVAL | | |
| SALES ADVISER | | |
| SALES MANAGER | | |
| APPROVAL | DATE | SIGNATURE |

| No. | REVISION | DRAWN BY | CHECKED BY | DATE |
|-----|--|----------|------------|------------|
| 2 | ISSUED FOR PLANNING & WARRANT APPROVAL | T.ELLIS | | 25/04/2024 |
| 1 | ISSUED FOR CUSTOMER APPROVAL | T.ELLIS | | 16/04/2024 |
| 0 | ISSUED TO SALES FOR APPROVAL | T.ELLIS | | 11/04/2024 |

CUSTOMER:
MR & MRS INNES
16 CRAIBSTONE GARDENS
ABERDEEN
AB21 9SW

PROJECT:
PROPOSED EXTENSION

THISTLE CONTRACT NO: **41701**



THISTLE HOUSE, WOODSIDE ROAD
BRIDGE OF DON, ABERDEEN, AB23 8EF
 TEL: 01224 706555 WWW.THISTLE.GROUP

| | | | |
|-------|---------------|-------------|------------|
| DATE | MONTH '24 | DRAWING NO: | 001 |
| SCALE | 1:250; 1:1250 | | |