




FRONT ELEVATION

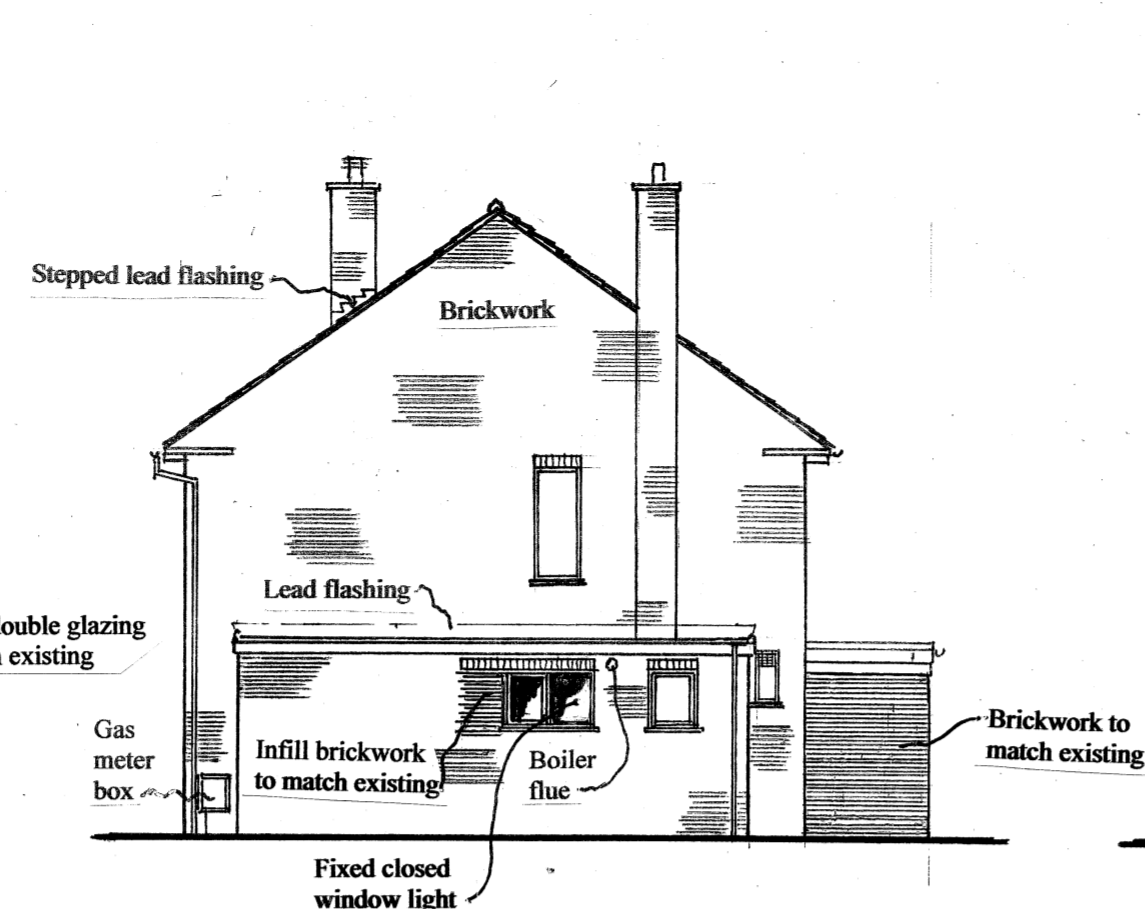


SIDE ELEVATION

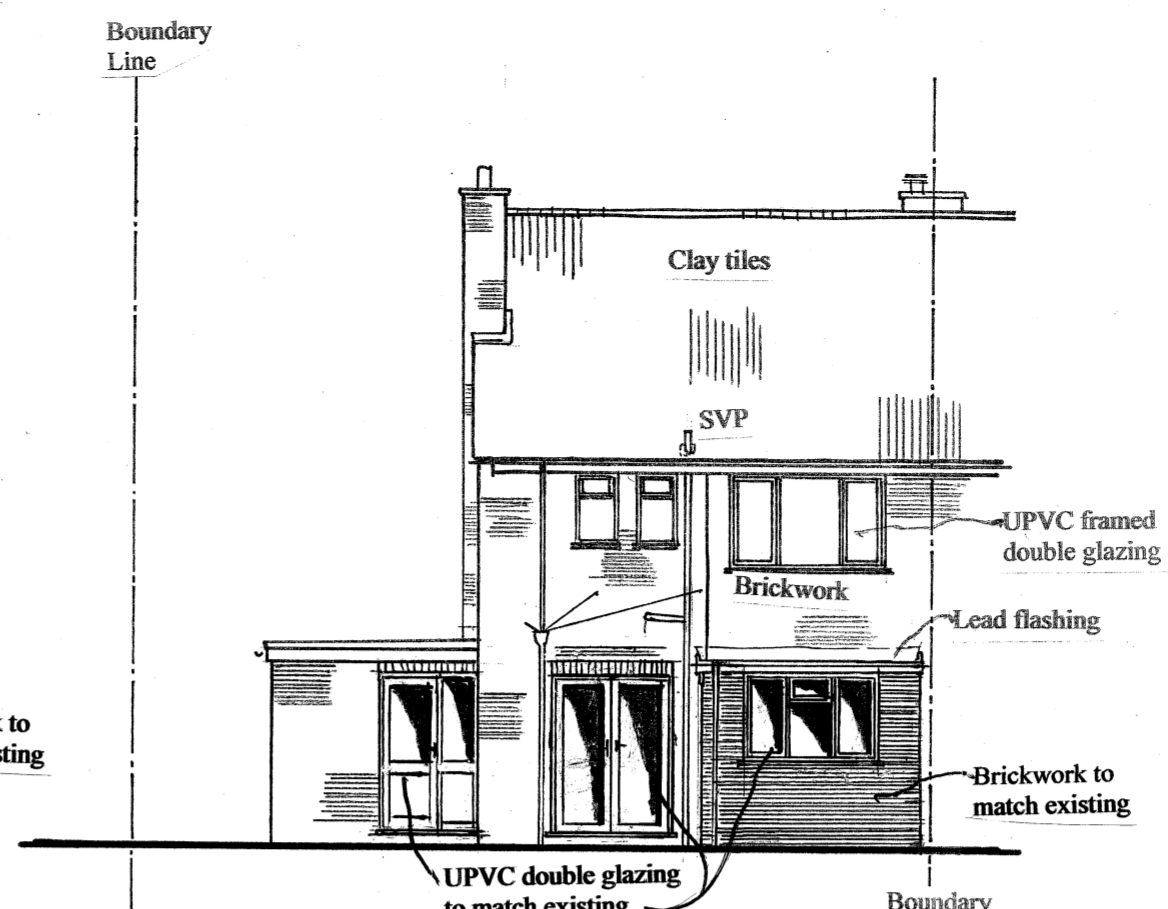

REAR ELEVATION

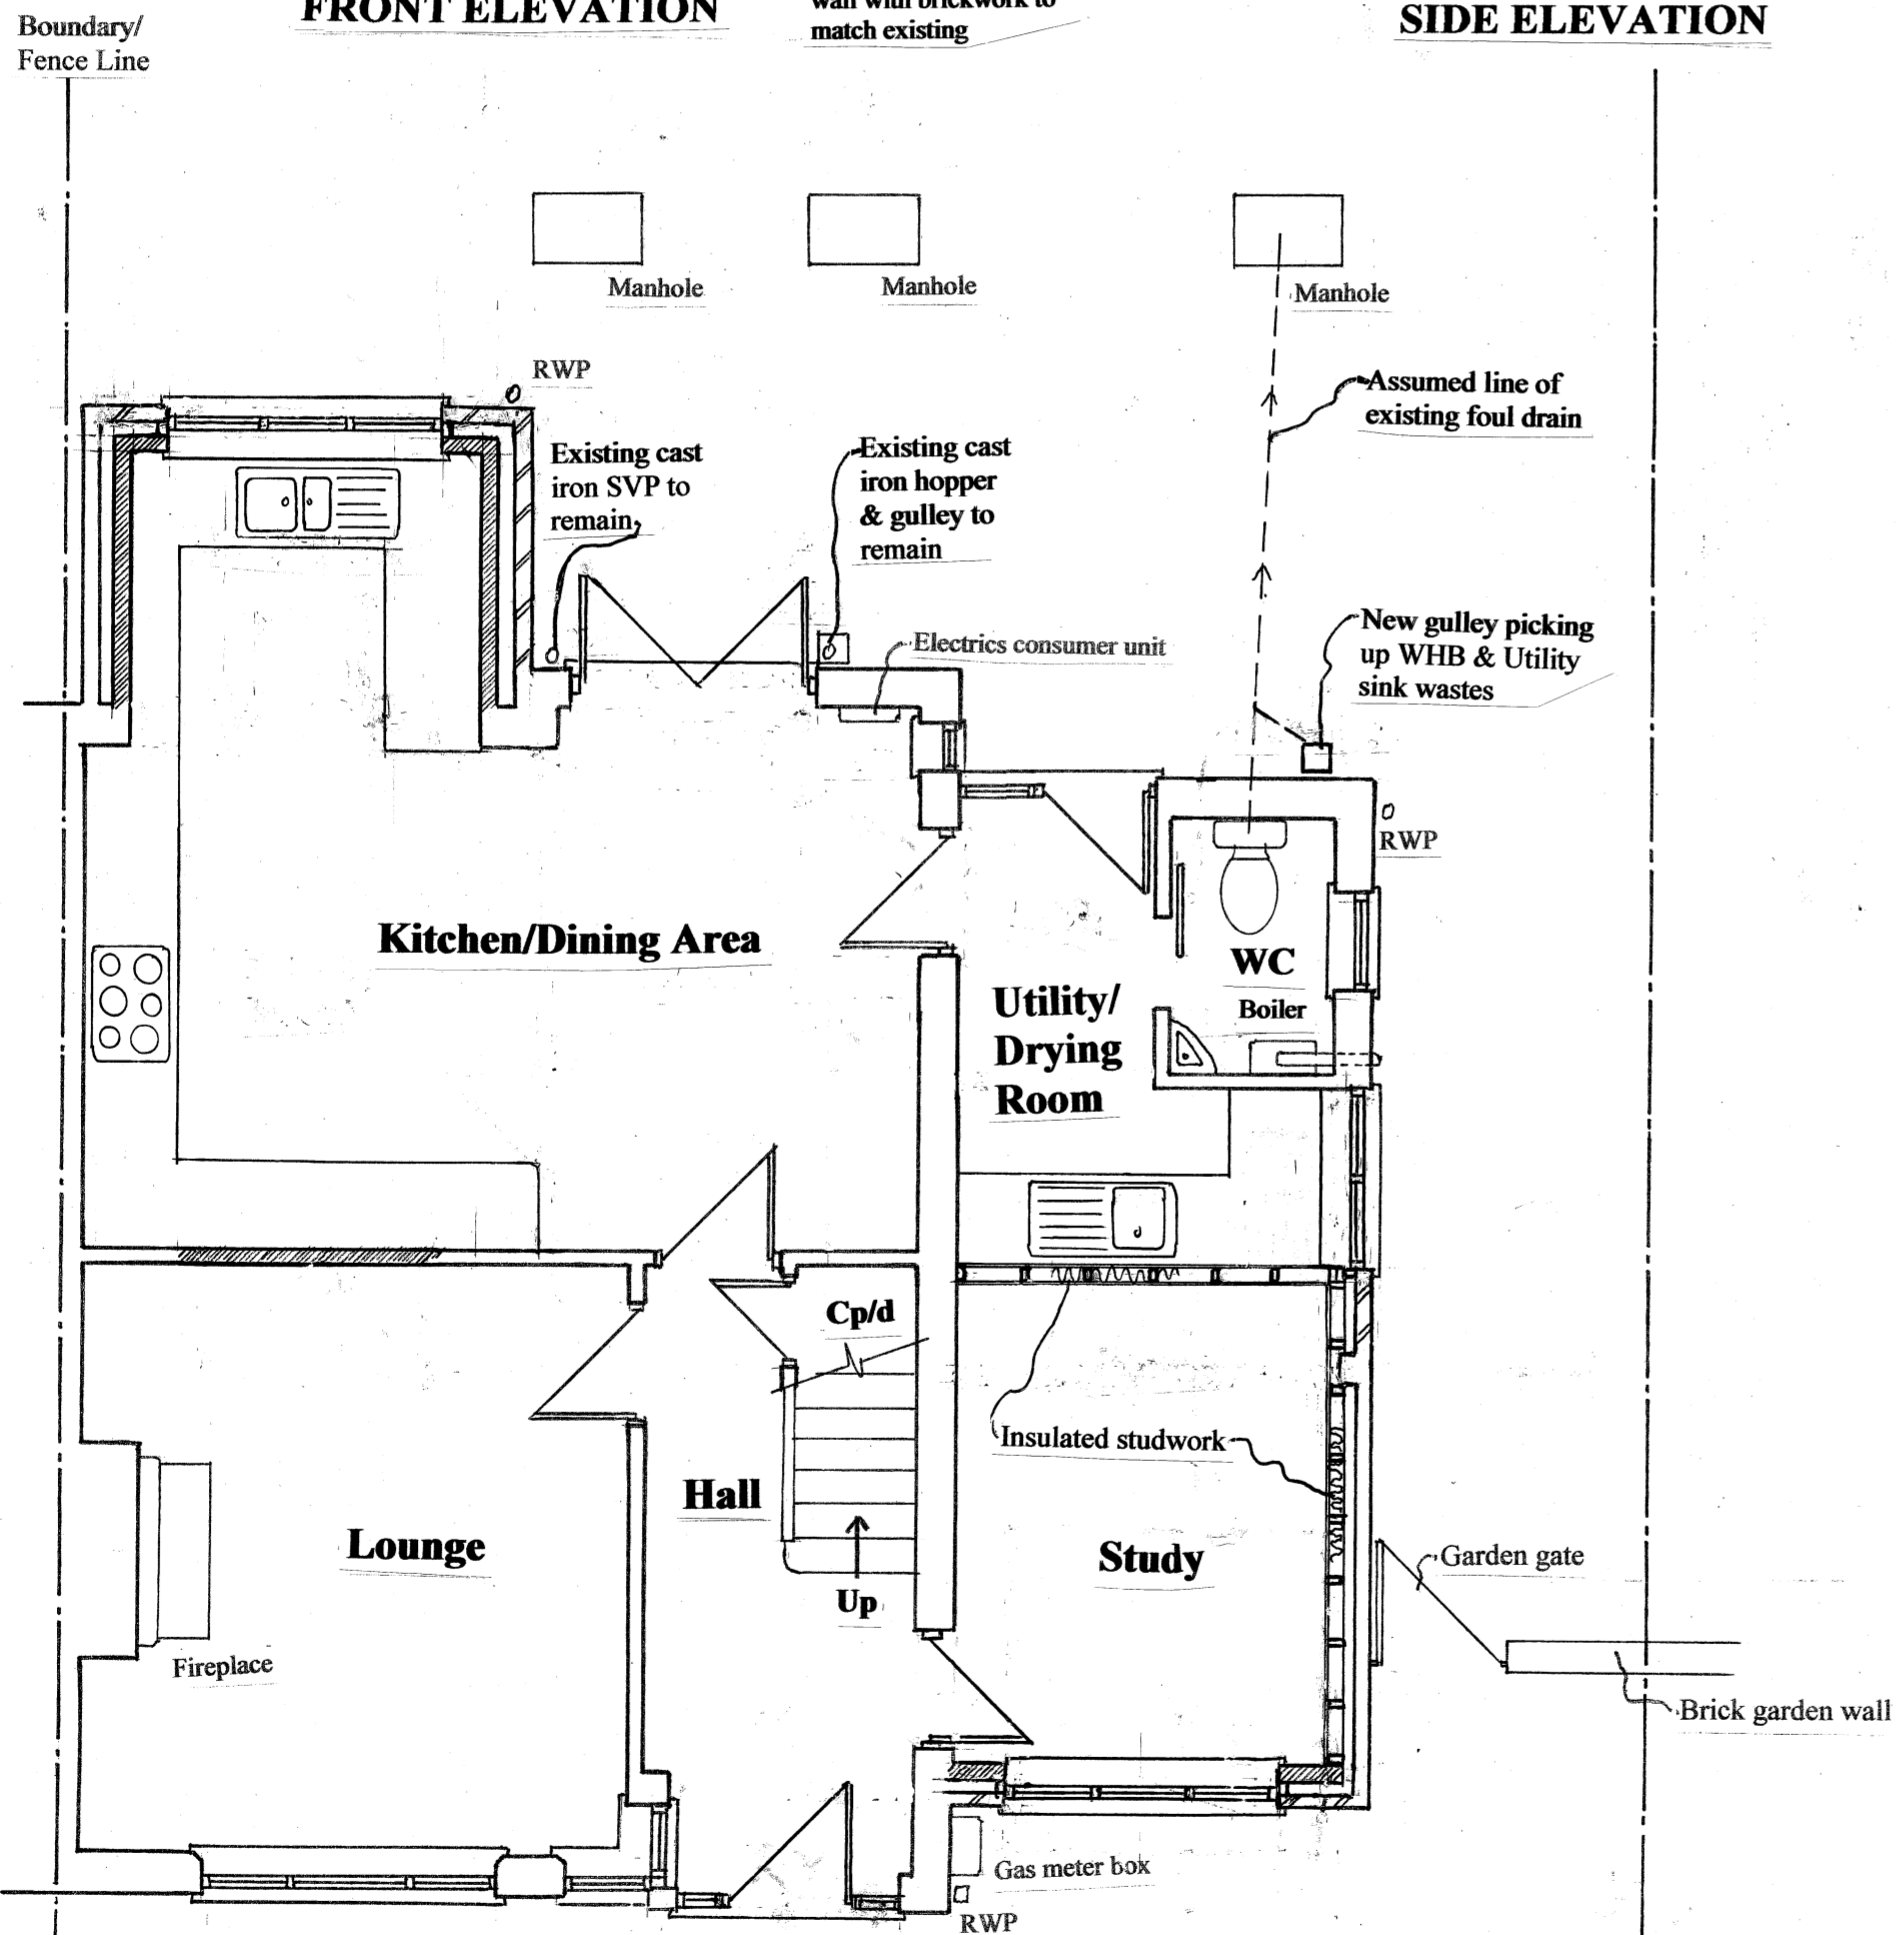


GROUND FLOOR PLAN

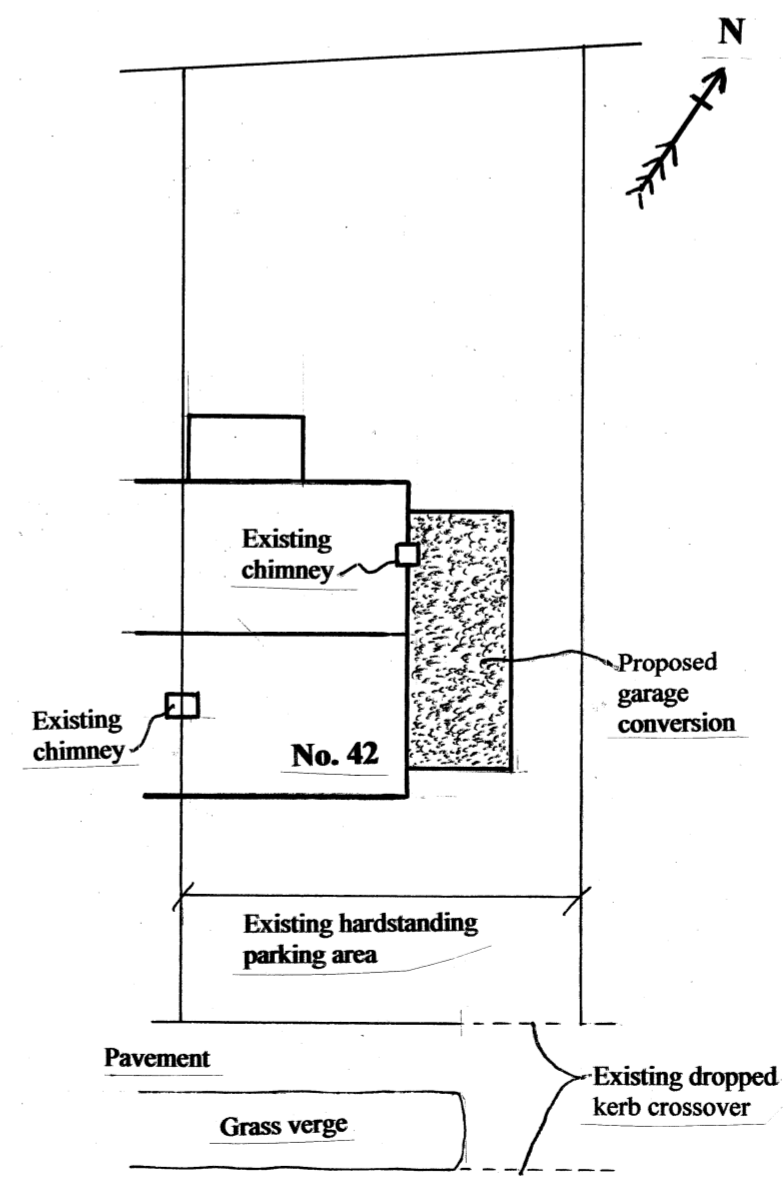

WESTMORLAND AVENUE

**BLOCK PLAN
(Scale 1 : 200)**

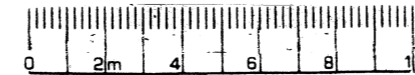

CARLIN DESIGN
 (Planning & Building Control Design Services)
 57 Poppy Road, Princes Risborough, HP27 9DB
 01844 342716; 07730 467657
 carlins@talktalk.net

job
Garage Conversion & Internal Alterations at 42 WESTMORLAND AVENUE, AYLESBURY.

drawing
Proposed Plan & Elevations.

scale date
 1 : 100 / 1 : 50 April, 2024

reference no. 2K24/6/2