


Produced on 05 April 2023 from the Ordnance Survey National Geographic Database and incorporating surveyed revision available at this date. This map shows the area bounded by 519160 193386, 519260 193386, 519260 193486, 519160 193486, 519160 193386. Crown copyright and database rights 2023 OS 100054135. Supplied by copla ltd trading as UKPlanningMaps.com a licensed Ordnance Survey partner (OS 100054135). Data licence expires 05 April 2024. Unique plan reference: v1c/932625/1258353

### Existing Site Plan

1 : 1250

Scale (m)

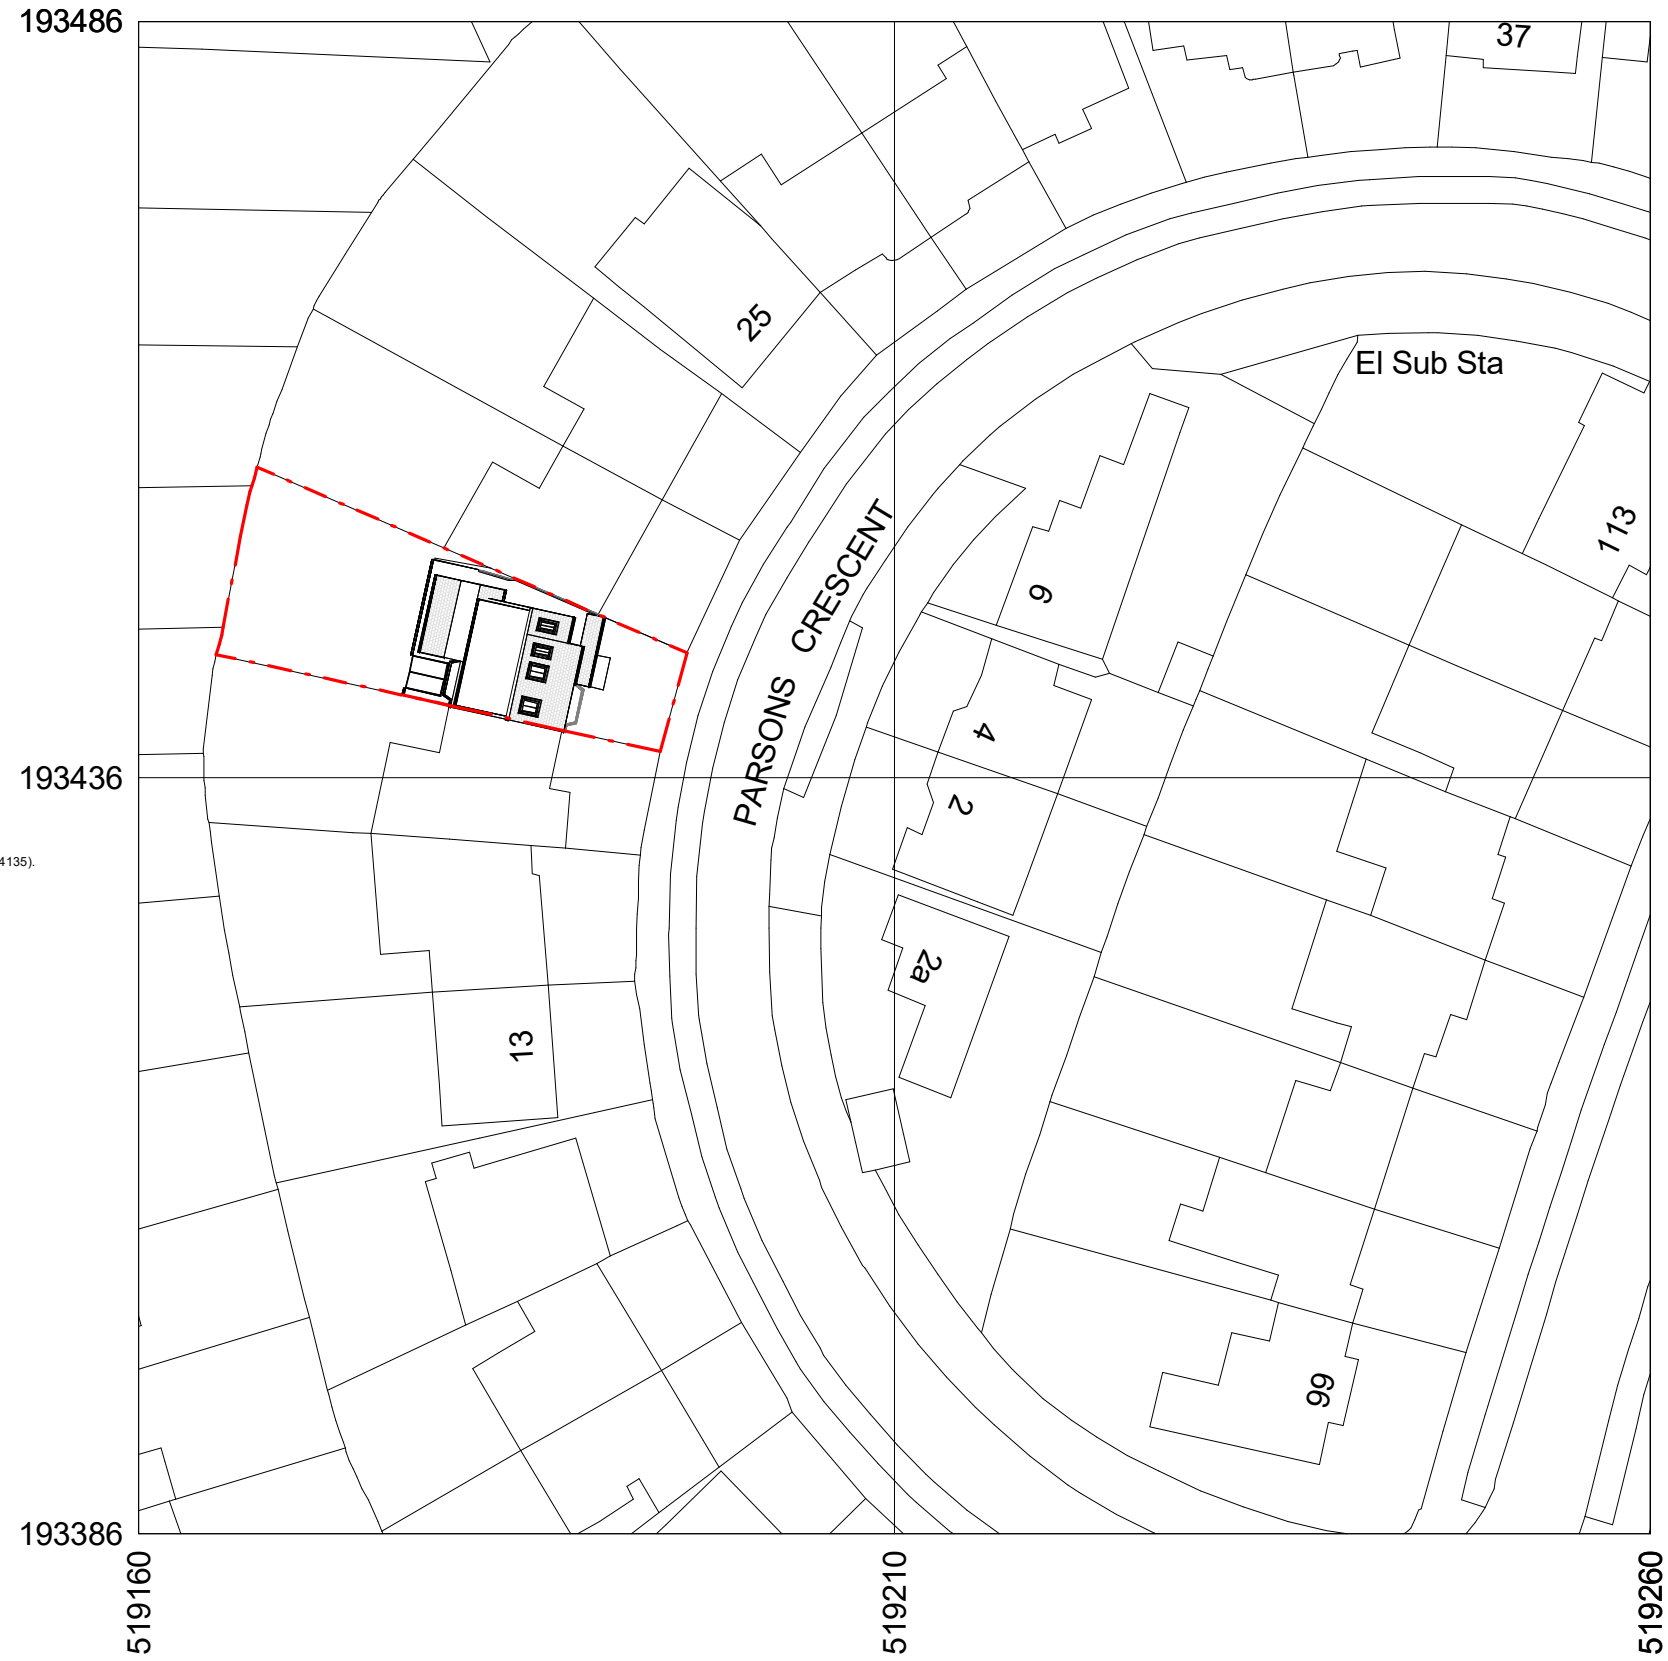

### Proposed Site Location Plan

1 : 500

Scale (m)




The use of this data by the recipient acts as an agreement of the following statements. Do not use this data if you do not agree with any of the following statements:-

All drawings are based upon site information supplied by third parties and as such their accuracy cannot be guaranteed. All features are approximate and subject to clarification by a detailed topographical survey, statutory service enquiries and confirmation of the legal boundaries.

The controlled version of this drawing should be viewed in DWF or PDF format not DWG or other formats. All prints of this drawing must be made in full colour.

Check all dimensions on site. Report any discrepancies in writing to CBLs Consultants before proceeding.

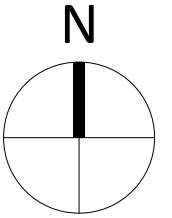

Revision	Date	Drawn By
P02	16.04.2024	LS
First Issue		

Revision	Date	Drawn By
P01	18.04.2023	LS
First Issue		

Amendment

Status

**Planning**

Project

Mr & Mrs Sandground  
Residential Extension  
19 Parsons Crescent, HA8 8QG

Site Information  
Existing / Proposed Site Plans

Drawing No.	Project ID	Originator	Zone Level	Type	Role	Number
PARS1	-	CBLs	-00-ZZ-DR-A-0001			
CBLs Project No.	Scale at A3	Drawn By	Status	Revision		
D_0284-	As	LS	S4	P02		

info@cblsconsultants.co.uk 