


Proposed Materials:
 Walls: Brick (to match existing)
 Walls: Render (to match existing)
 Walls: Black Timber cladding
 Pitched roof: Tile (to match existing)
 Skylights: Size as indicated (not protruding more than 150mm above the existing roof plane)




Proposed South Elevation
 Scale 1:50

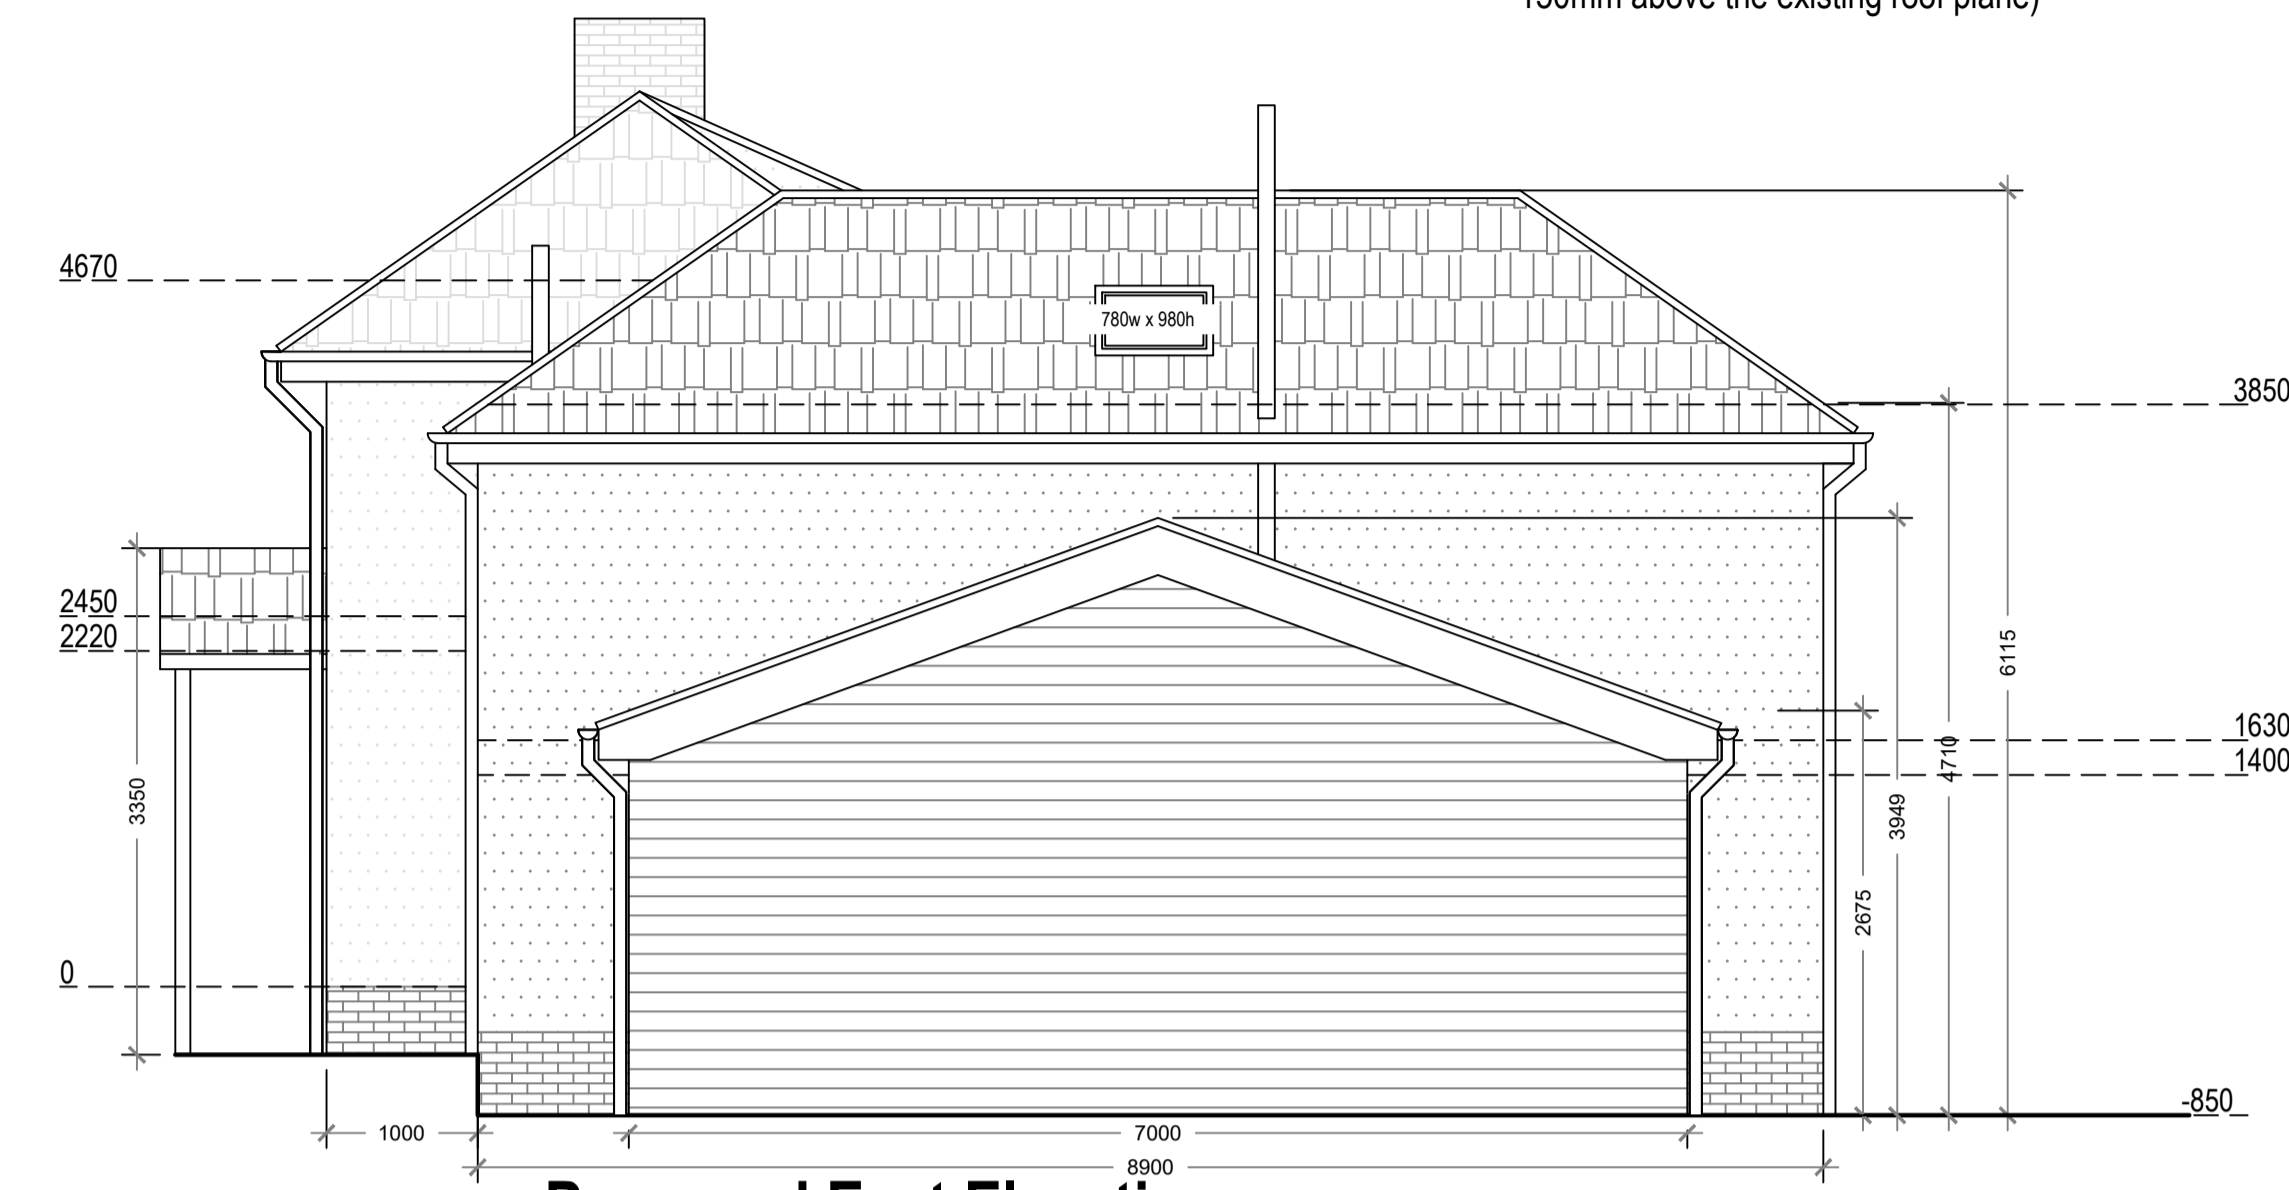

Proposed East Elevation
 Scale 1:50




Proposed North Elevation
 Scale 1:50

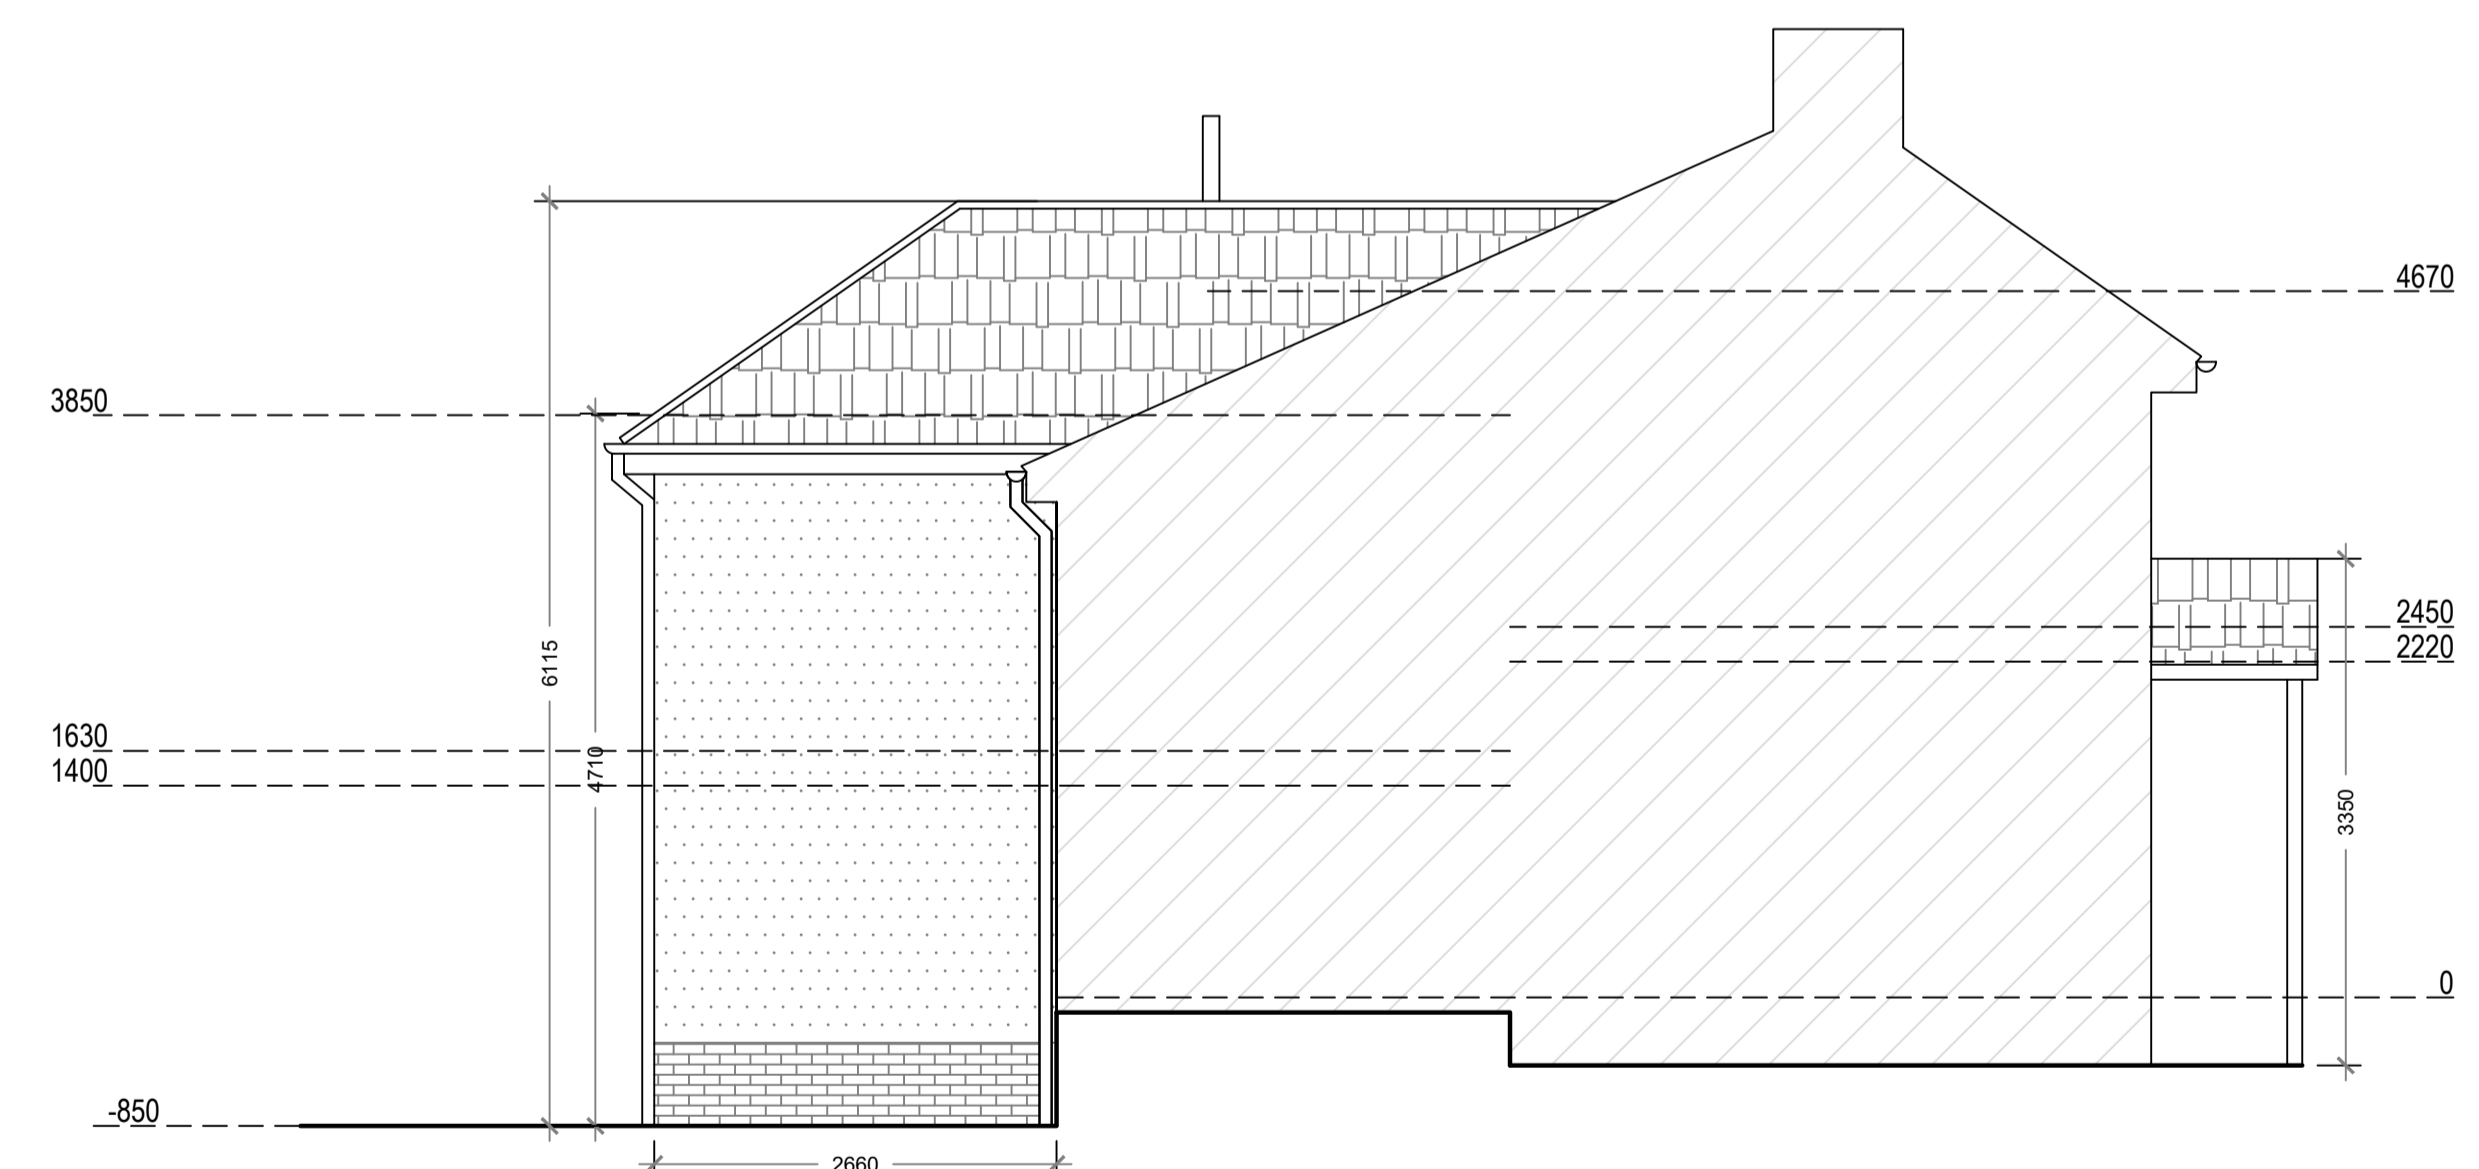

Proposed West Elevation
 Scale 1:50

FOR BUILDING CONTROL APPROVAL ONLY
 NOT FOR CONSTRUCTION

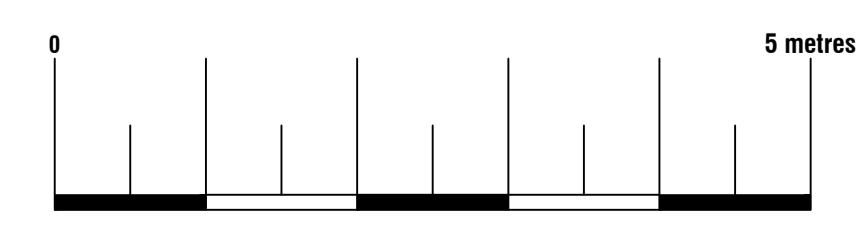

Arkiplan
 74 Cardiff Road, CF15 7QE • Enquiries@ArkiPlan.co.uk

Site	2 Top Road, Hasketon, Woodbridge IP13 6JF	Date	30.11.2023
		Sheet	23-1886 D07 REV 1
Title Number	SK191800	Job	New Extension
		Scale	As Shown@A1
		Title	As Shown