


PROPOSED GROUND FLOOR PLAN // 1:50

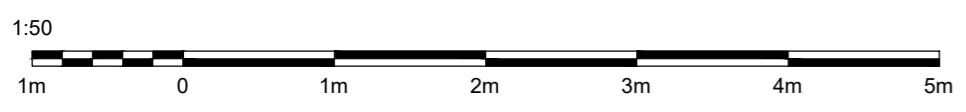


PROPOSED REAR ELEVATION // 1:100


**MATERIAL SPECIFICATION:**  
 1 - Red brick (to match existing)  
 2 - UPVC windows / doors  
 3 - Concrete tile roof (Marley Mendip 12.5)



PROPOSED SIDE ELEVATION // 1:100

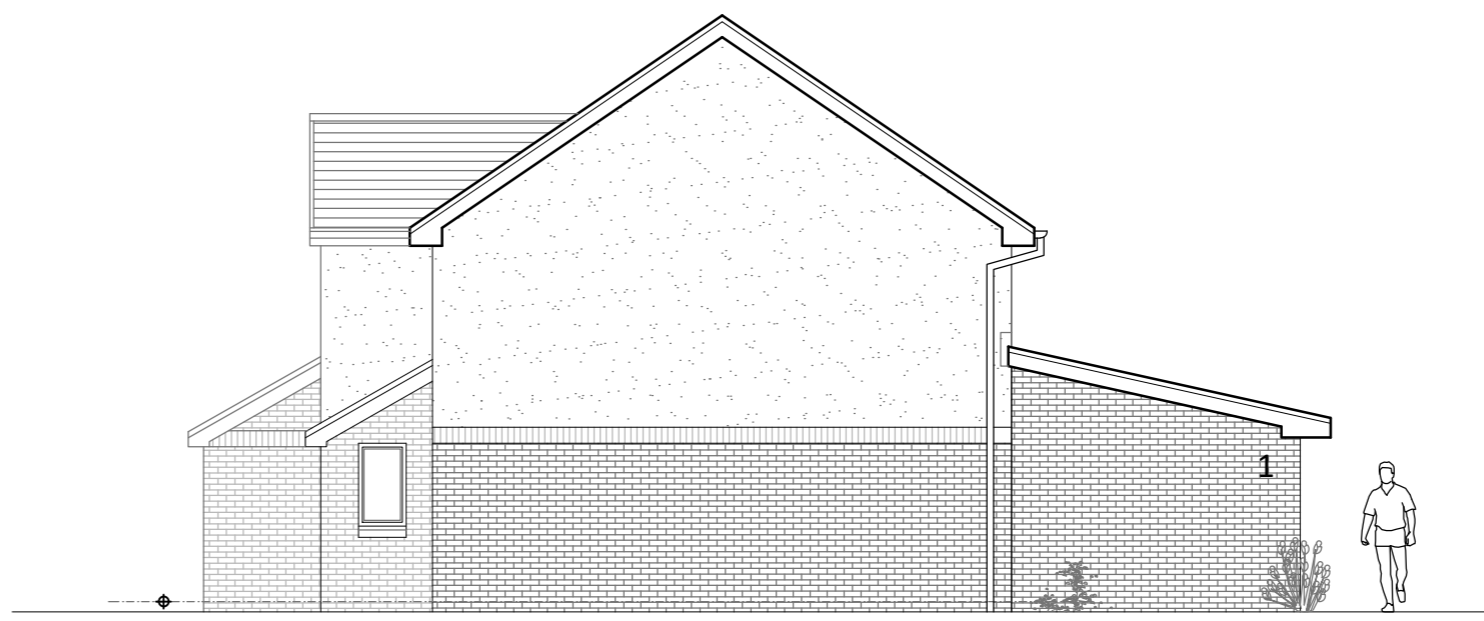

PROPOSED SIDE ELEVATION // 1:100

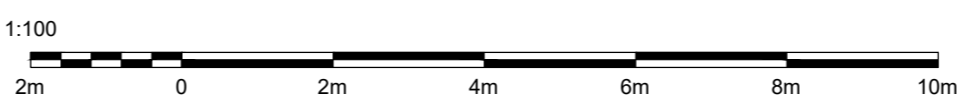

**NOTES**  
 1 - Do NOT scale from this drawing.  
 2 - All dimensions to be confirmed by the Contractor by site measure prior to work commencing, or fabrication or ordering of any components.  
 3 - In the case of any discrepancy, always refer to the Architect.

The purpose of this drawing is solely for the purposes of obtaining building warrant approval. The drawing may be suitable for construction purposes but it may be necessary to augment / and or amend this information for this purpose. No liability will be accepted for any omission on this drawing should the drawing be used for construction purposes.

CLIENT

Mr & Mrs Liao

PROJECT

Proposed Alterations  
 10 Briarcroft Place, Glasgow

TITLE  
 Proposed Plans & Elevations

JOB REF 23-048	DRG SIZE A2
DRG No L(2-)01	REV A
DATE Dec 23	SCALE noted

