



The contractor will be held to have examined the site and checked all dimensions, levels and setting out prior to commencing construction work. No dimensions should be scaled from this drawing.

Rev.	Date
A: UPDATED FOR PLANNING APPLICATION	12.03.24
B: UPDATED TO CLIENT COMMENT	22.03.24
C: UPDATED TO CLIENT COMMENT	26.03.24

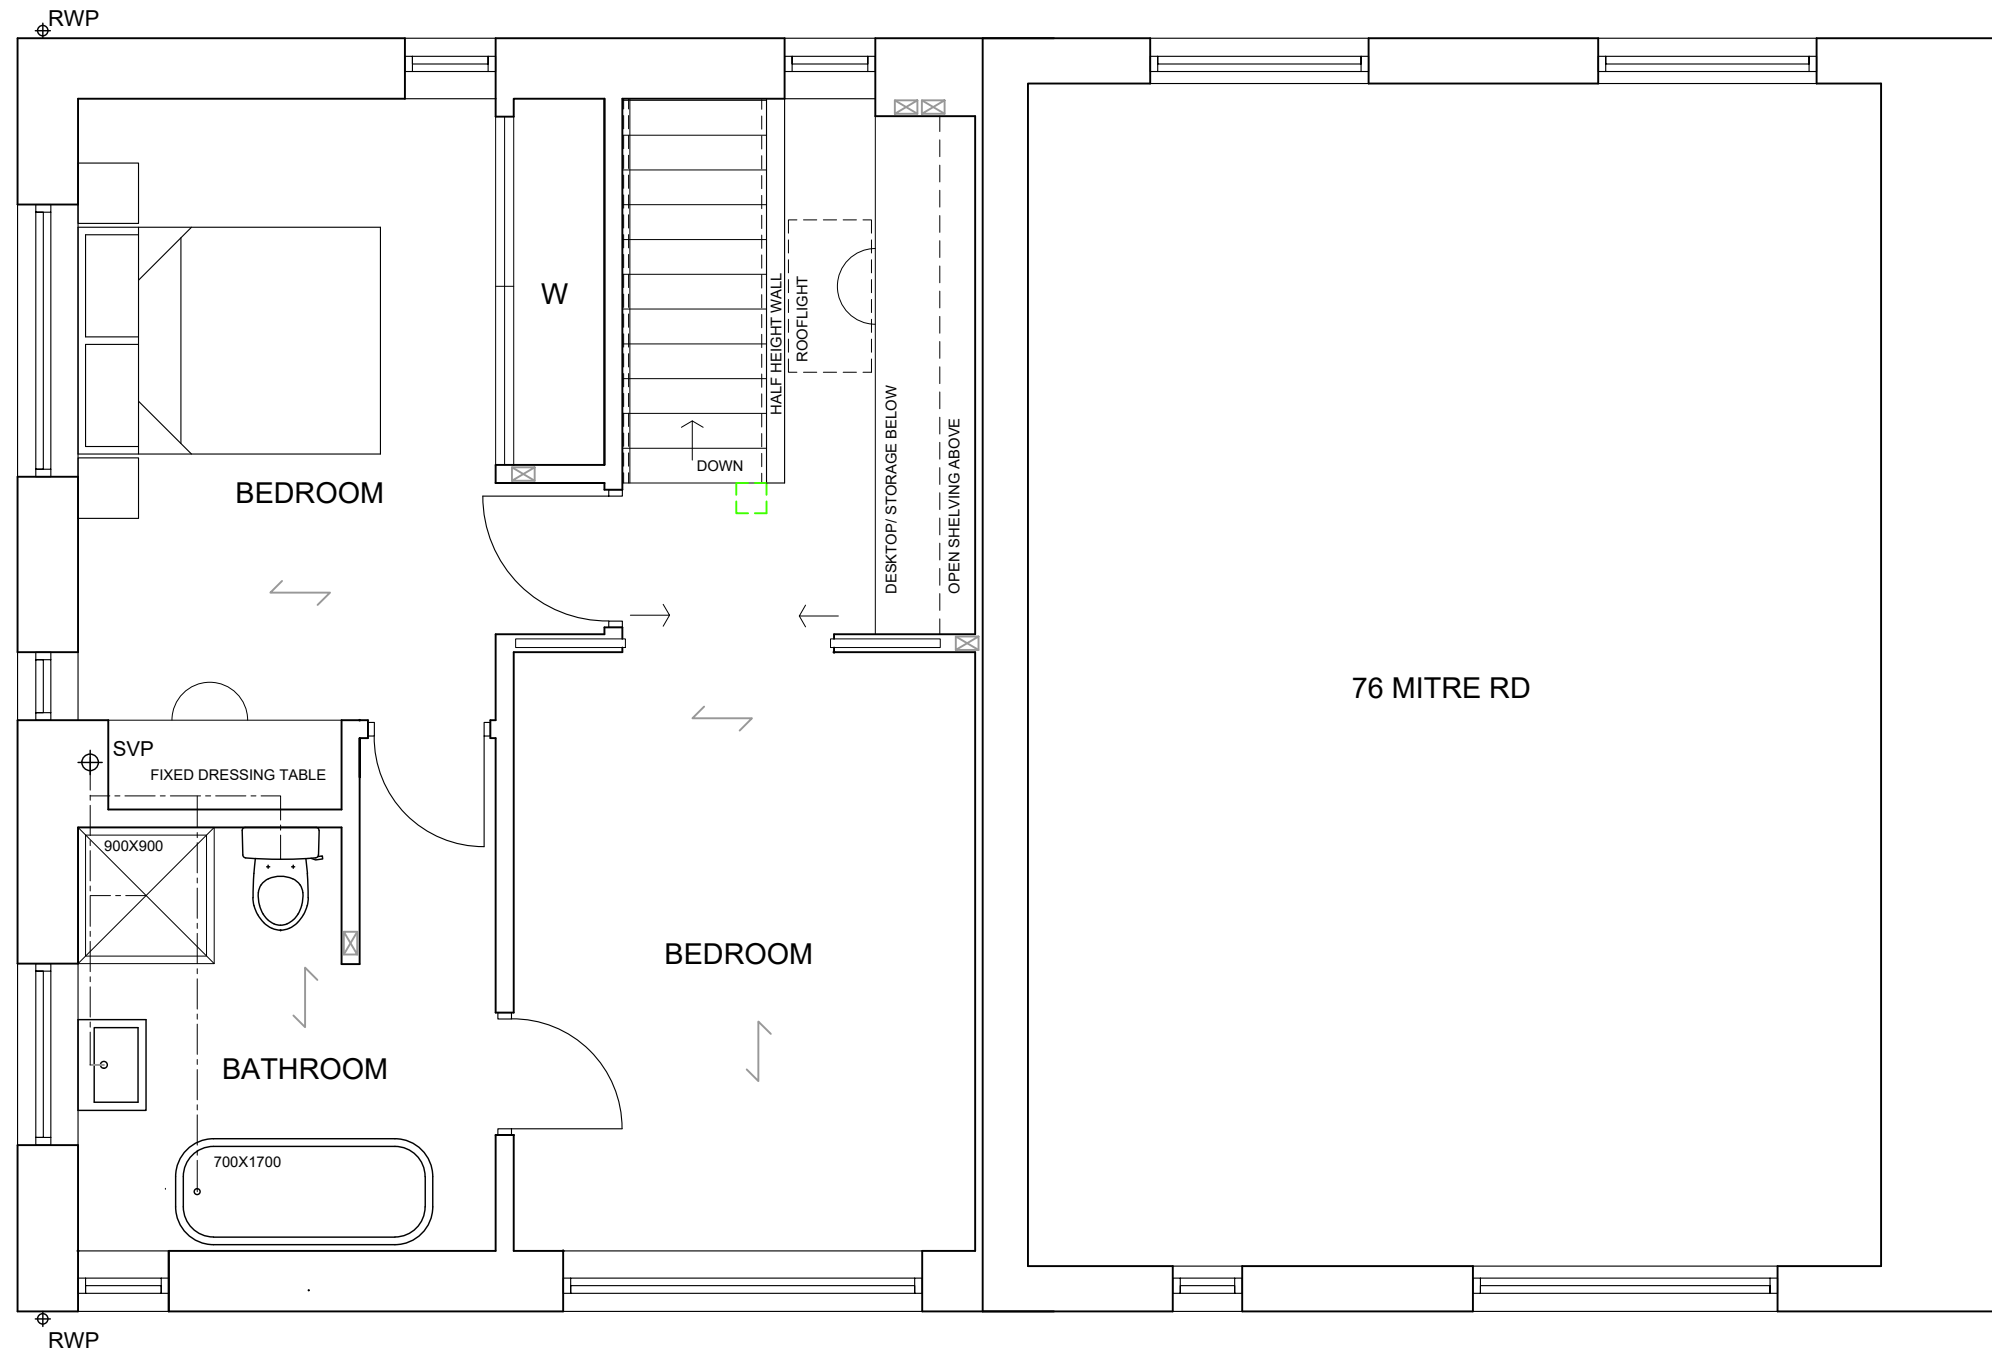

PROPOSED FIRST FLOOR PLAN 1:50

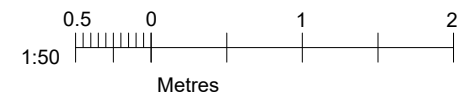

A:B Studio
Chartered Architects Ltd
T: 0141 258 3680 M: 07816 350 736
www.ab-architects.co.uk
colin.thompson@ab-architects.co.uk
32 Langside Place, Glasgow, G41 3DL

CLIENT: **JENNY SMILLIE**
PROJECT: **NEW HOUSE AT 76 MITRE ROAD**
DRAWING TITLE: **PROPOSED FIRST FLOOR PLAN**
DRAWING STATUS: **PLANNING**
DATE: **15-01-24** DRAWING NO: **19032/04C** SCALE: **1:50@A3**