

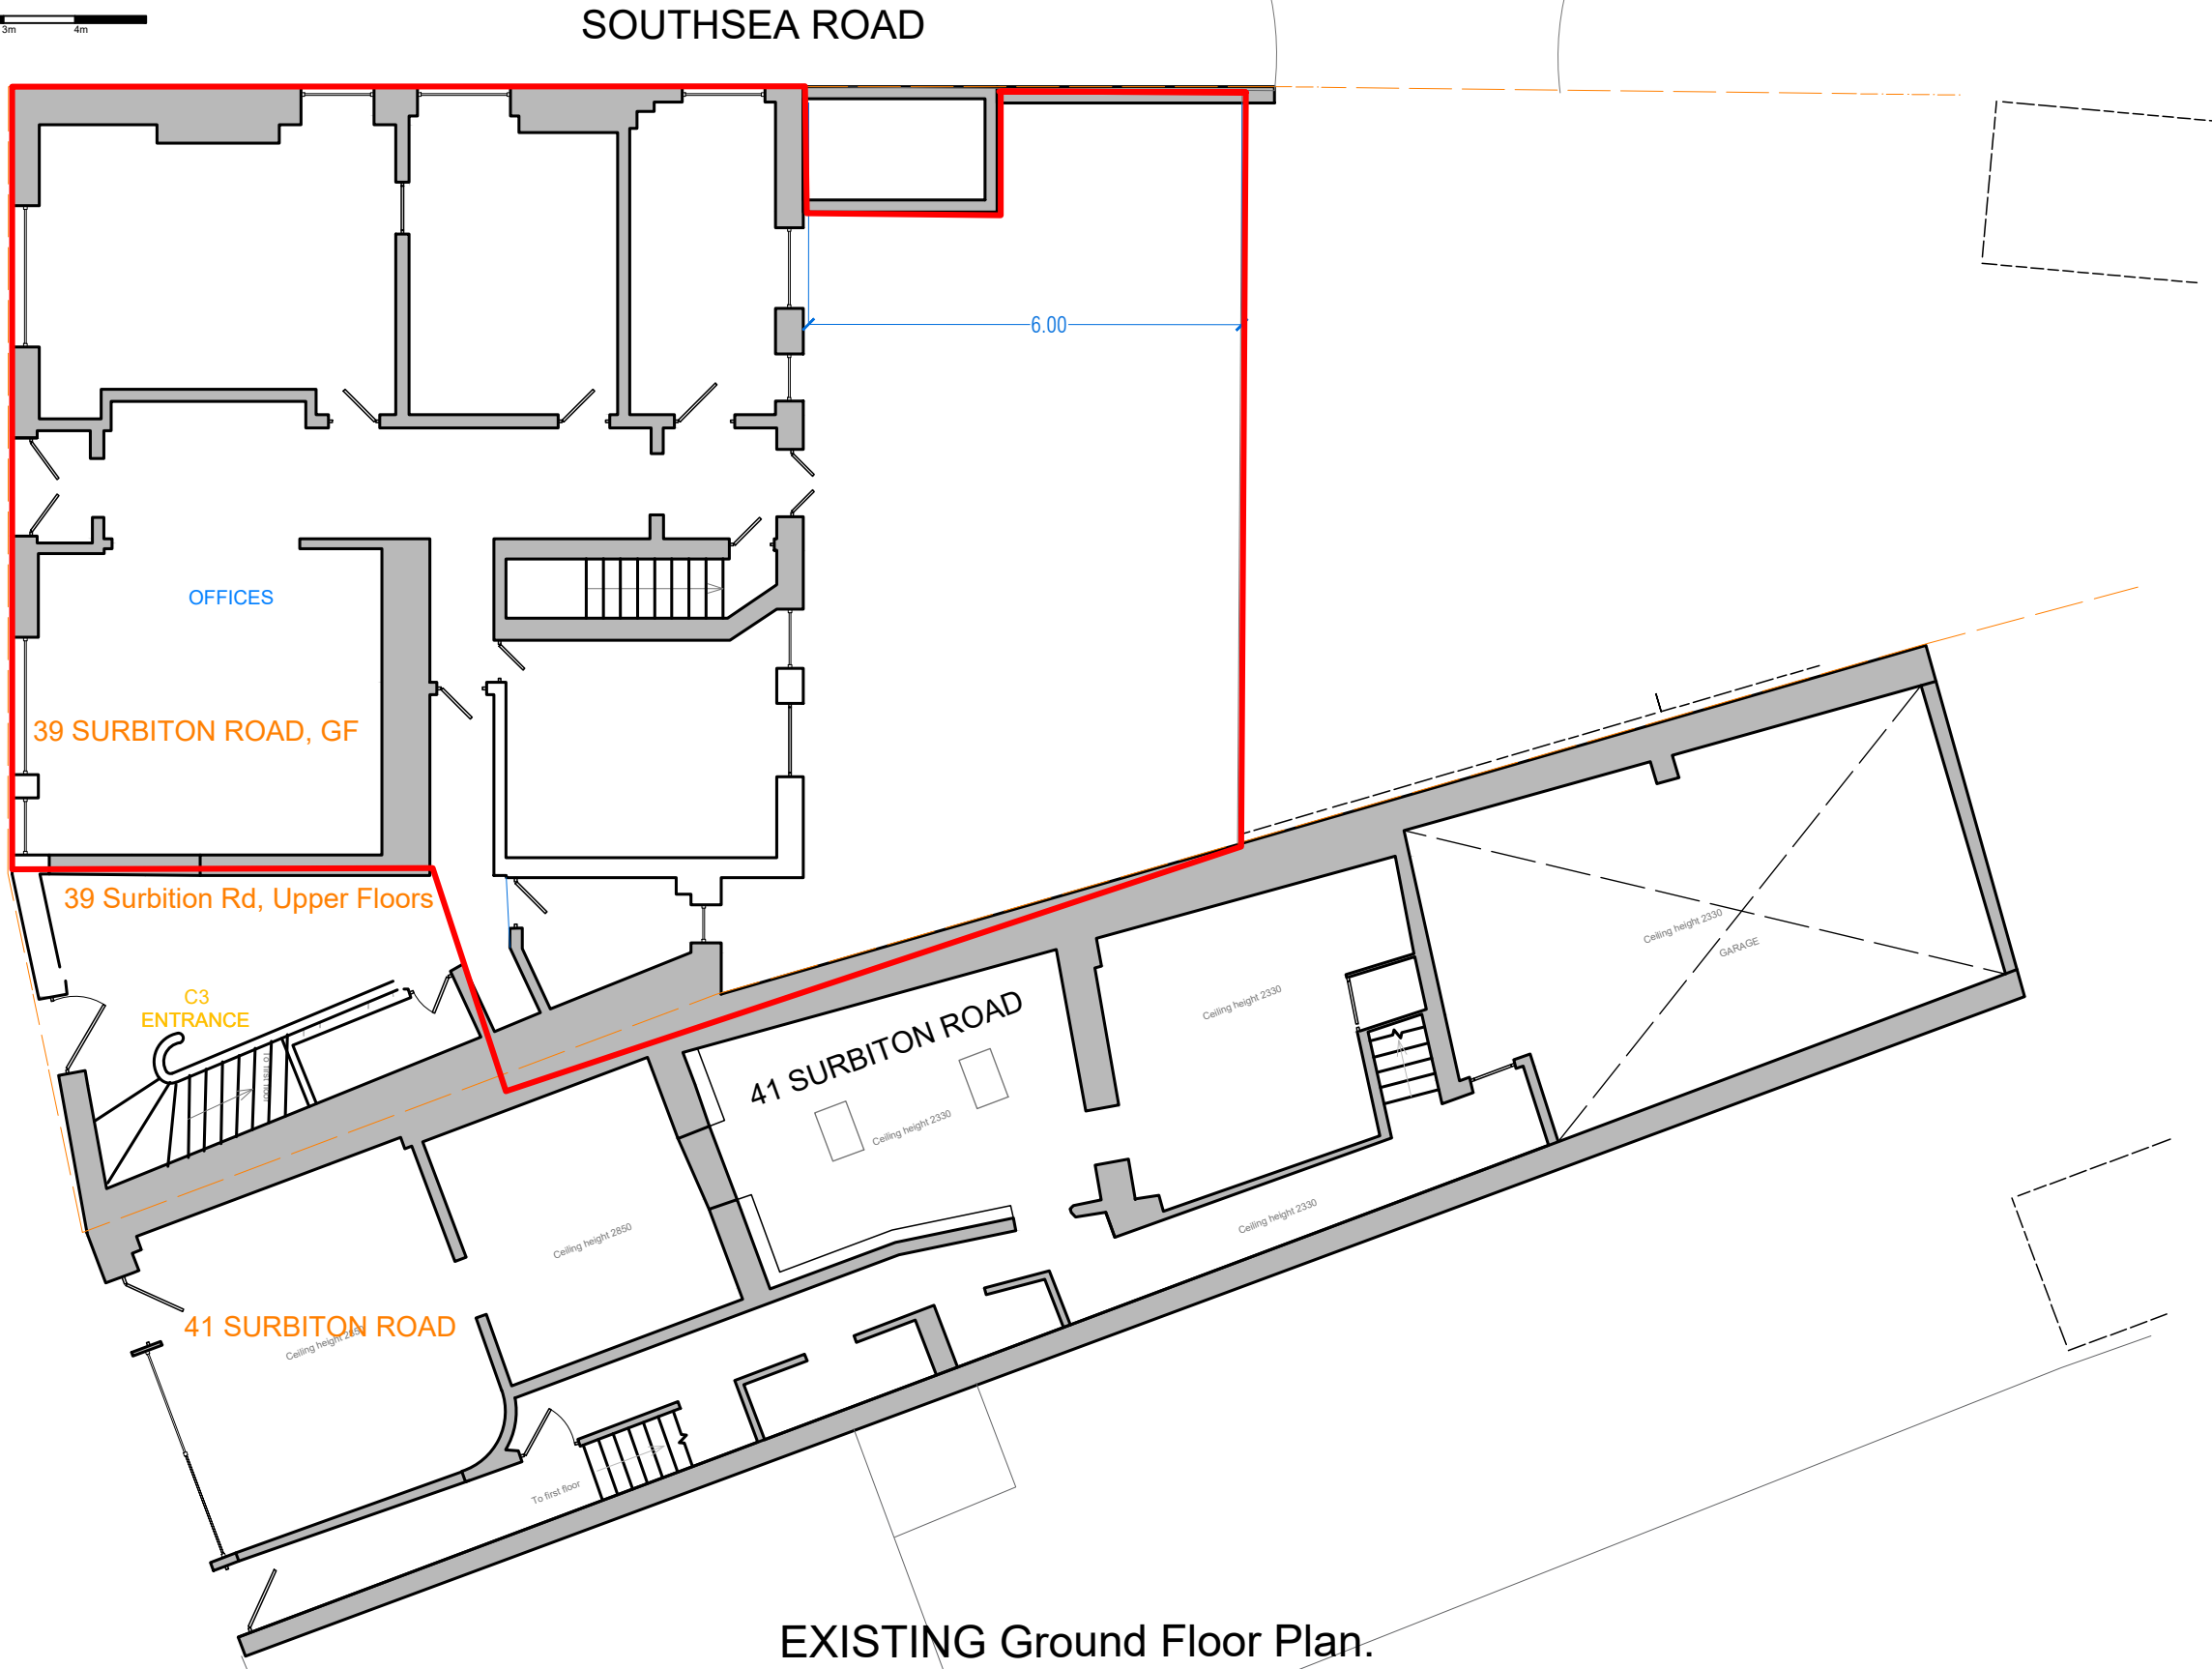


Permitted Development /PNO
Ground Floor change of use from vacant offices (Use Class B1) to residential (Use Class C3) to create 3nos of 1bed apartments

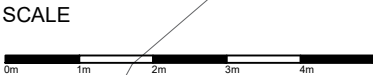

EXISTING Ground Floor Plan.

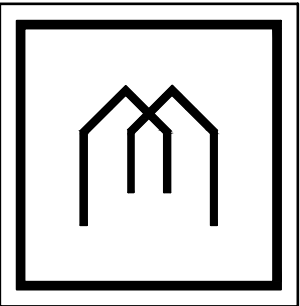

MASKAN

ARCHITECTURAL
DESIGN



NORTH

MASKAN architectural design & planning permissions services
15 Maine Street, Reading
RG2 6AG
T: 07866 5049 914
http://www.maskan.uk/

39-41 Surbiton Rd,
Kingstone Upon Thames,
KT1 2HG

Permitted Development /PNO

PROJECT:	
DATE: 17 April 2024	
SCALE: 1:100@A3	