


2 As Proposed Ground Floor
1 : 50




3 As Proposed 1st Floor
1 : 50

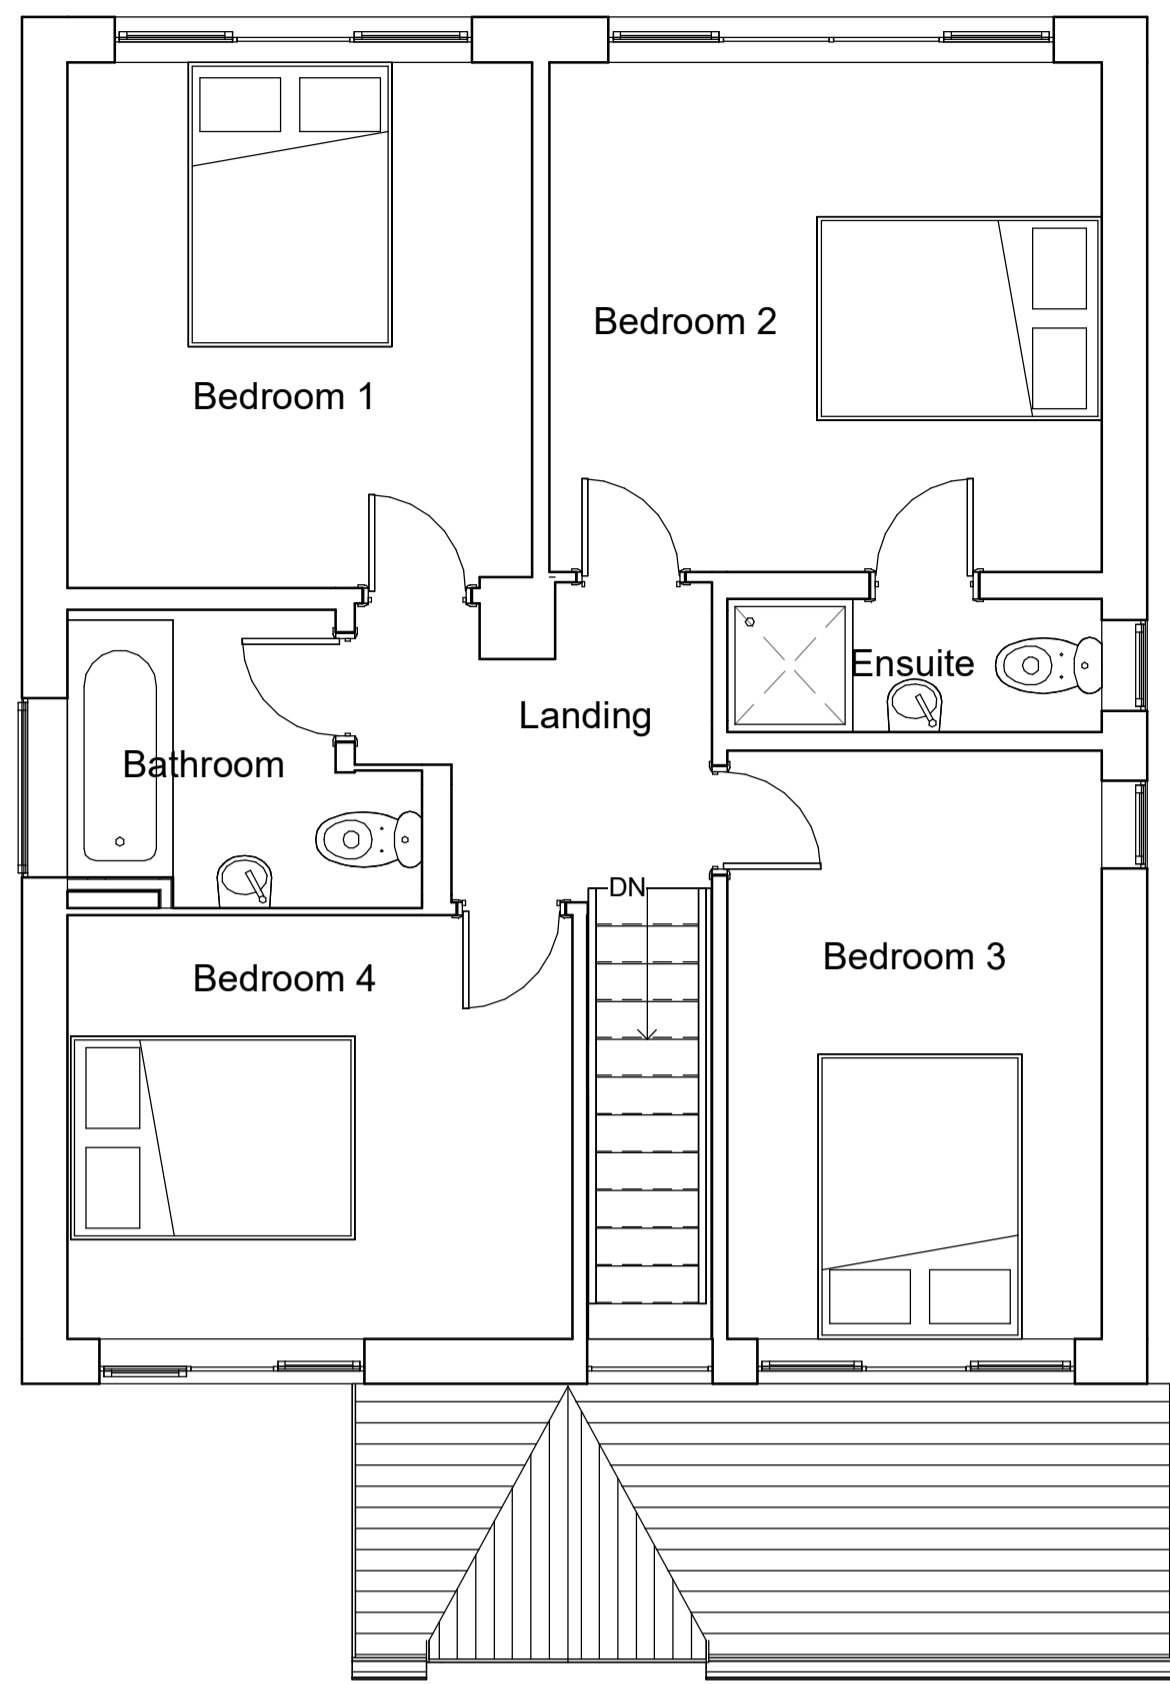


7 As Proposed LHS Elevation
1 : 50



9 3D View 1

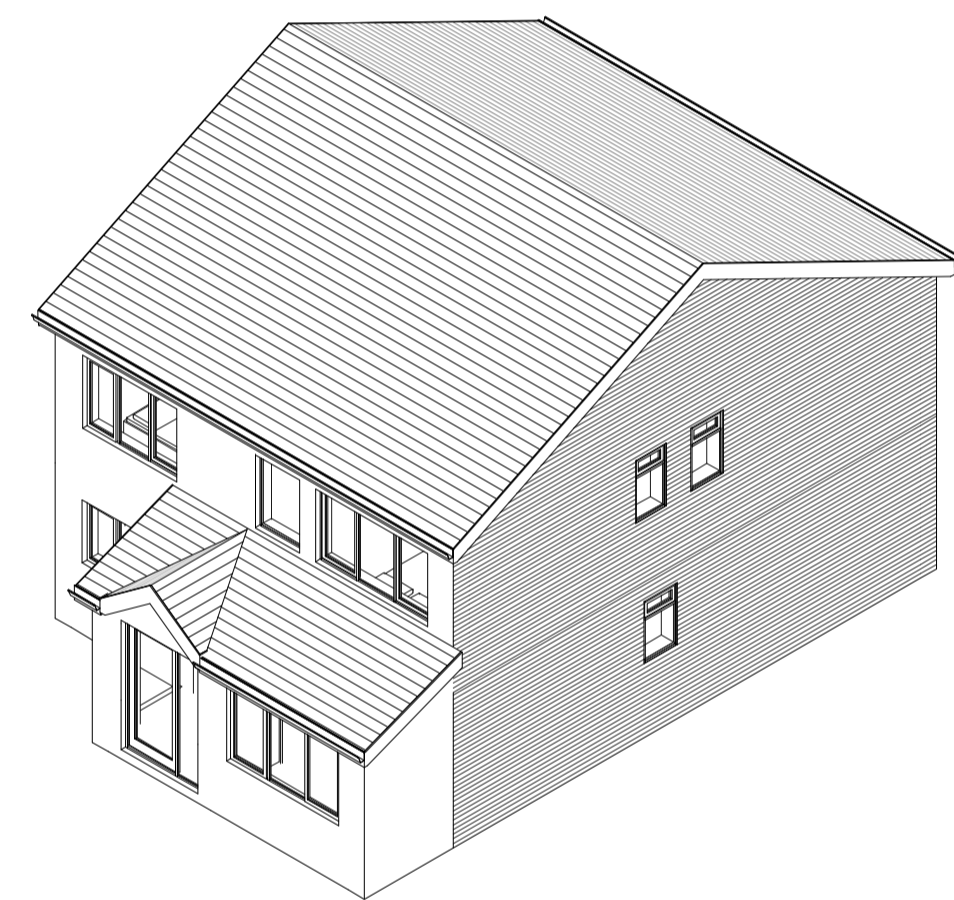


8 Proposed 3D

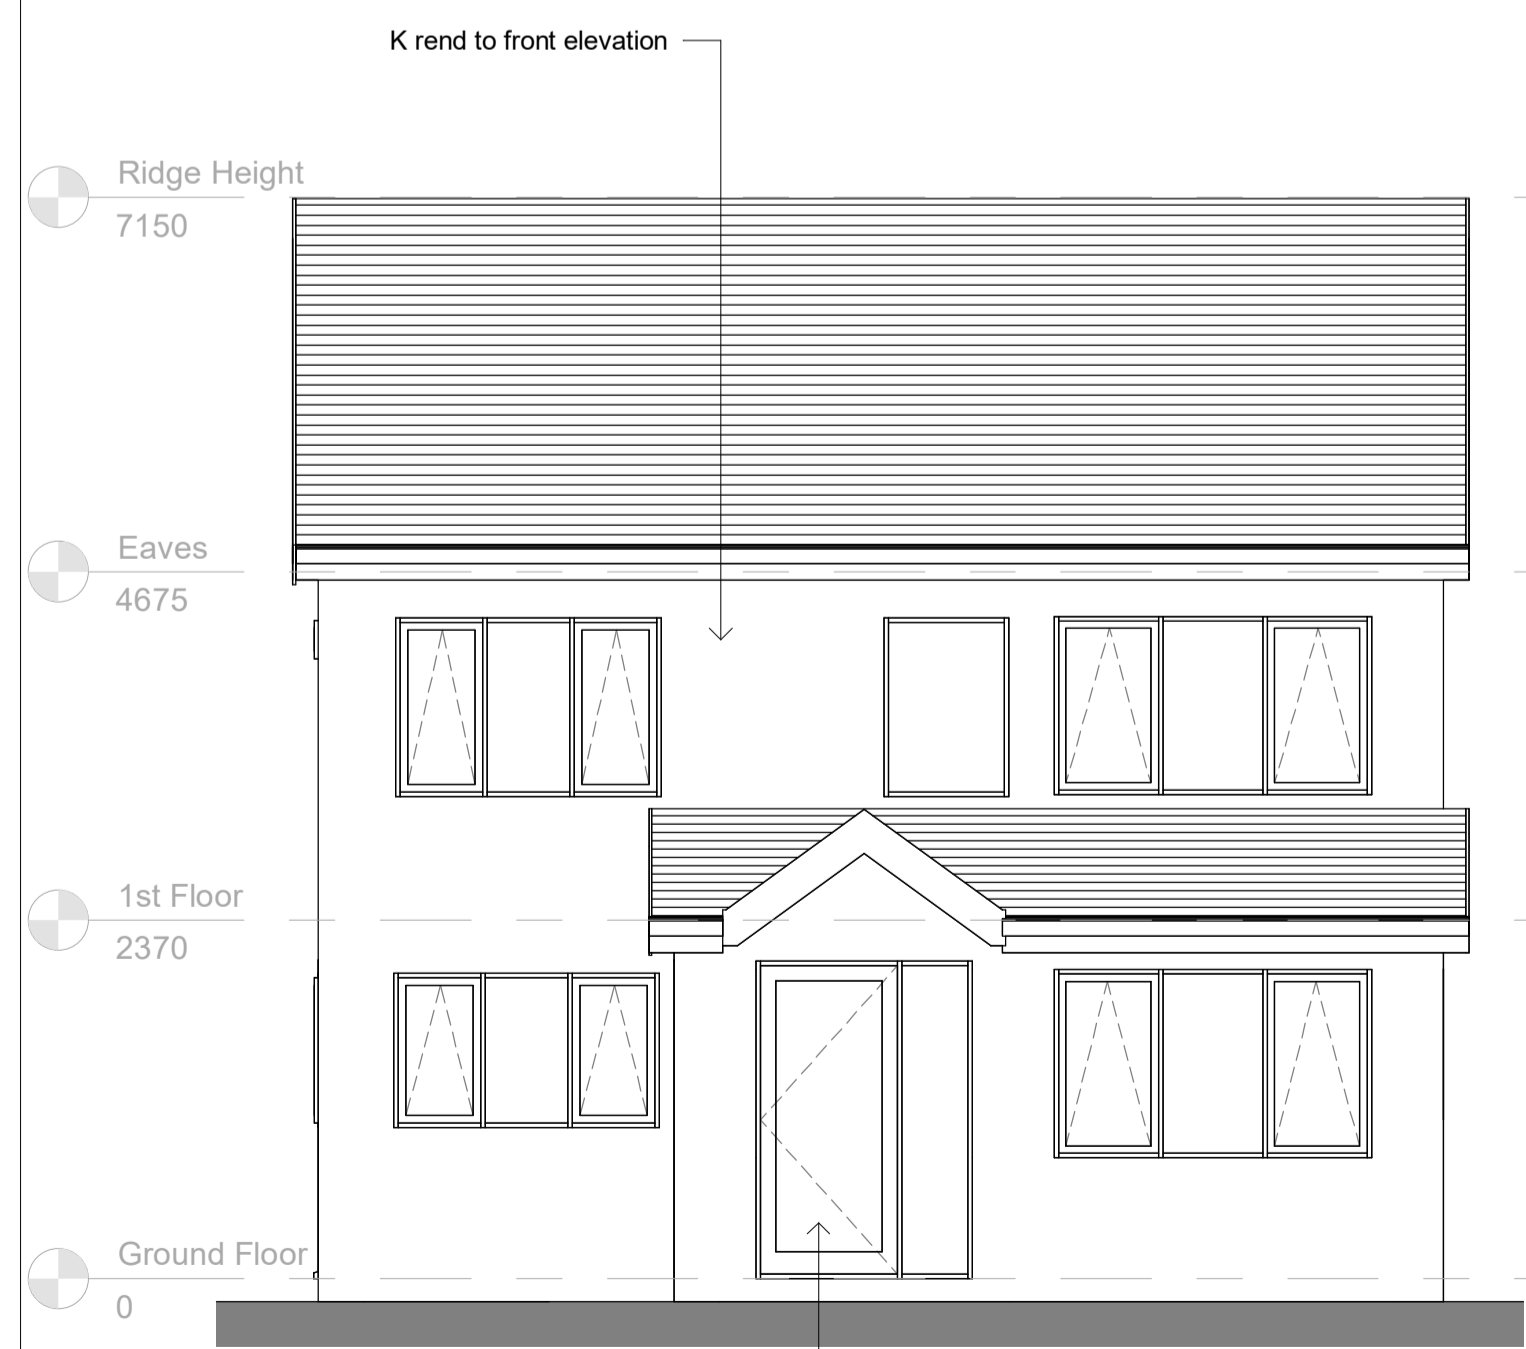

6 As Proposed Front Elevation
1 : 50

front entrance door moved to front of property

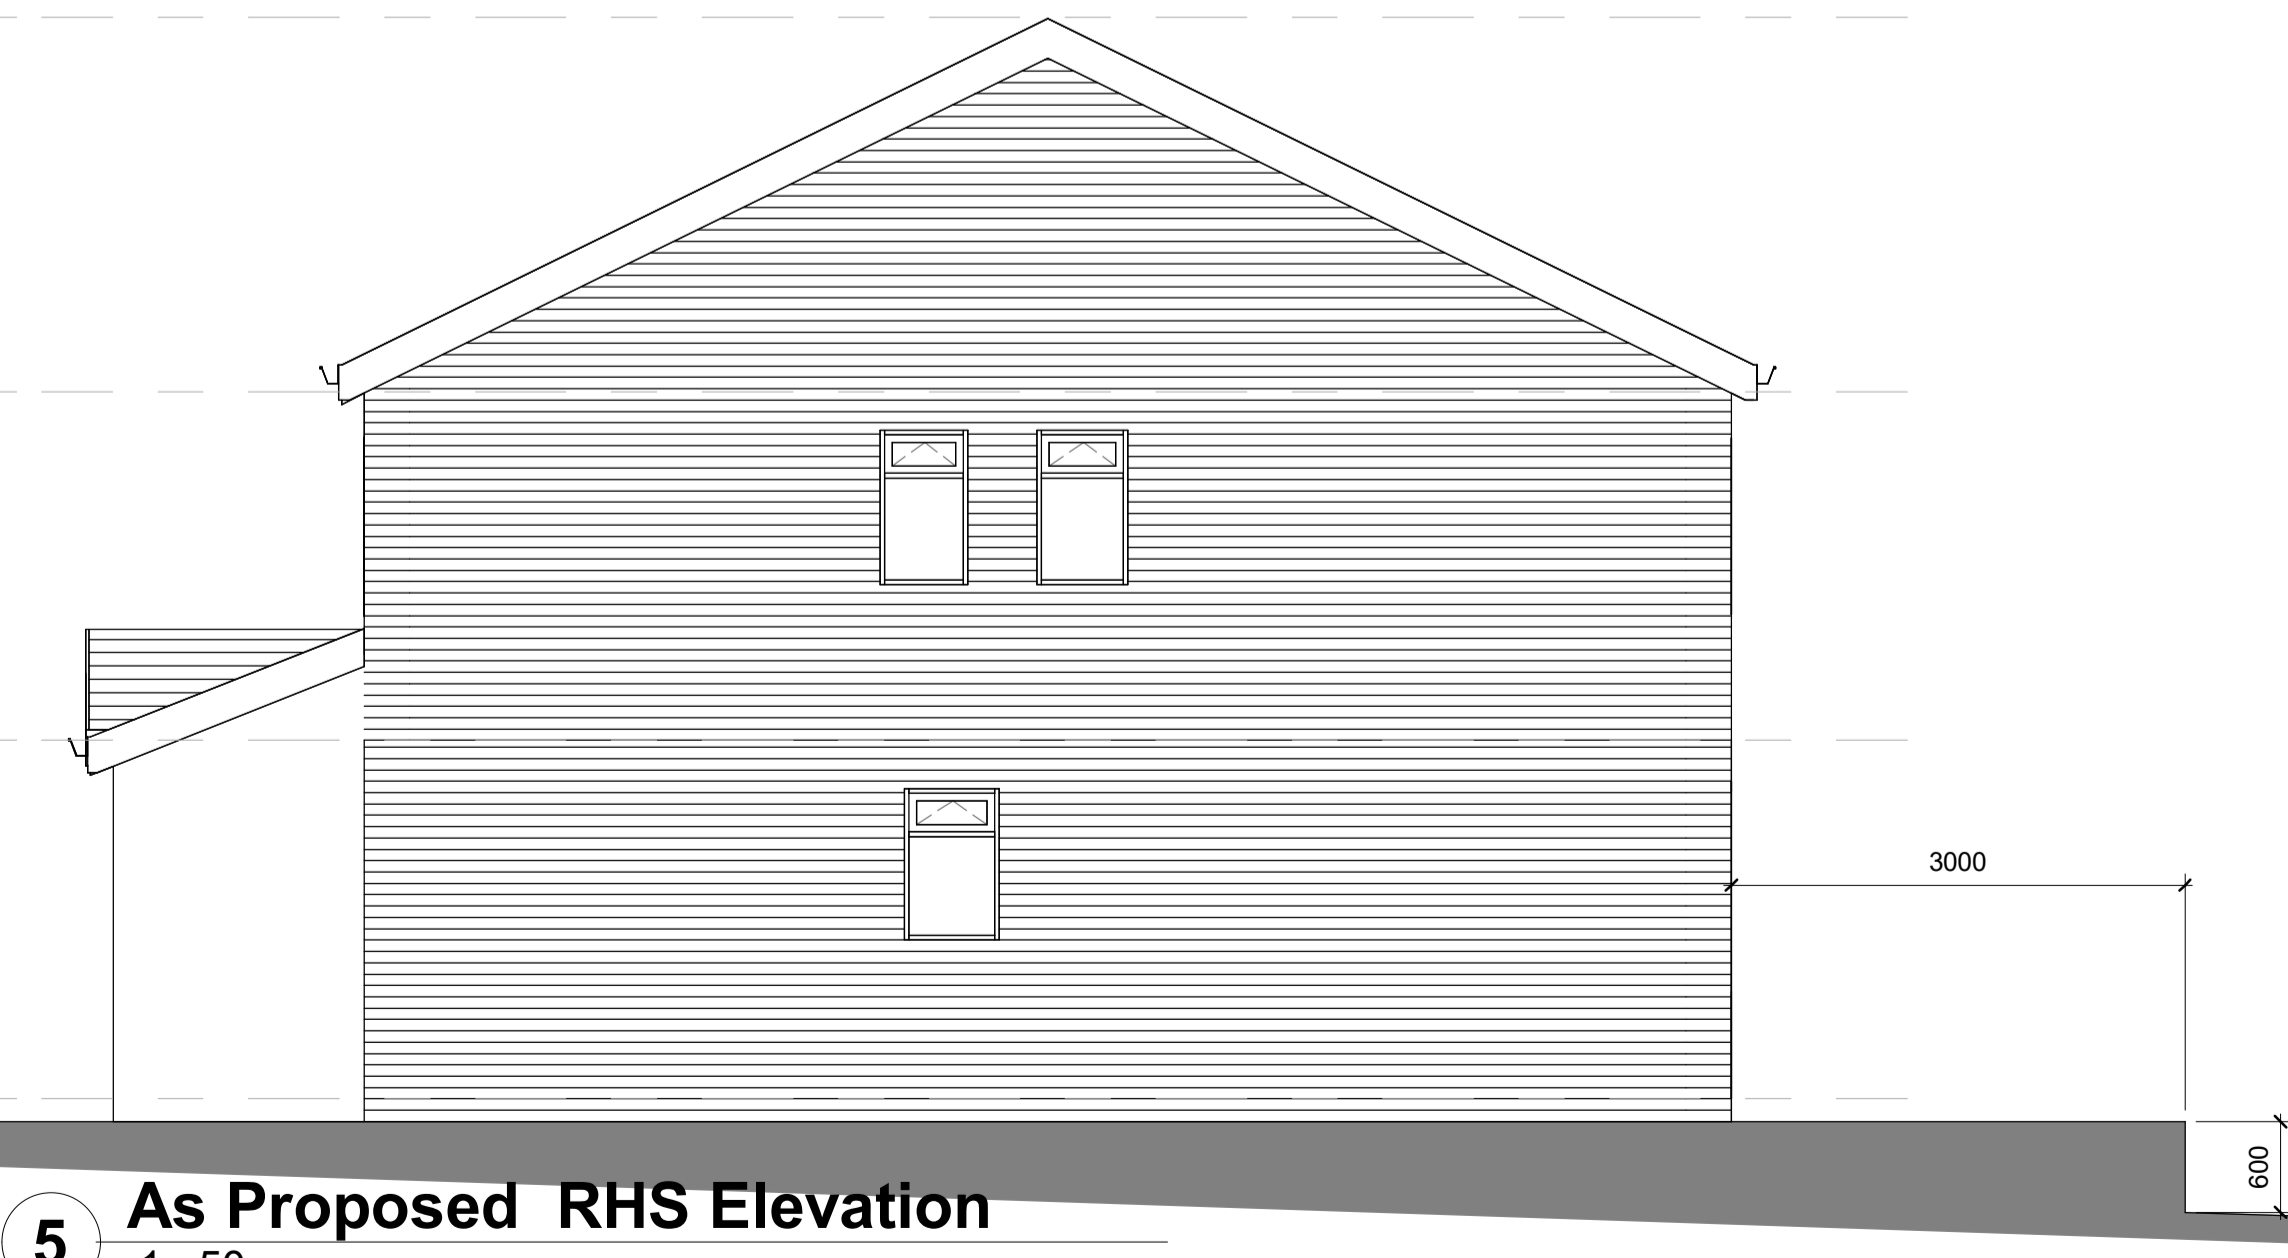


5 As Proposed RHS Elevation
1 : 50

raised patio to provide level patio to family room. Existing patio to be built upto existing ground floor level approx 600mm




4 As Proposed Rear Elevation
1 : 50

aluminium doors in black

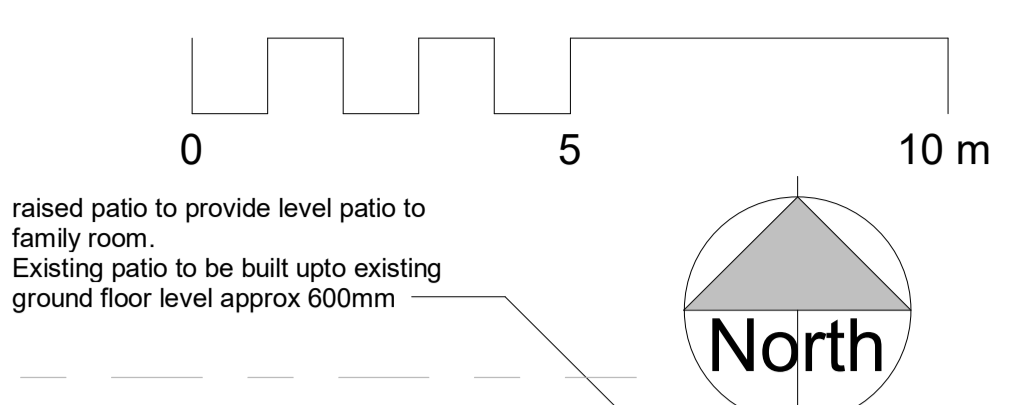

NOTES
ALL DIMENSIONS AND LEVELS ARE TO BE CHECKED ON SITE
ANY DISCREPANCIES ARE TO BE REPORTED TO THE PROJECT MANAGER BEFORE ANY WORK COMMENCES
THIS DRAWING SHALL NOT BE SCALED TO ASCERTAIN ANY DIMENSIONS WORK TO FIGURED DIMS ONLY
THIS DRAWING SHALL NOT BE REPRODUCED WITHOUT EXPRESS WRITTEN PERMISSION FROM Clarks Bespoke Design LTD.

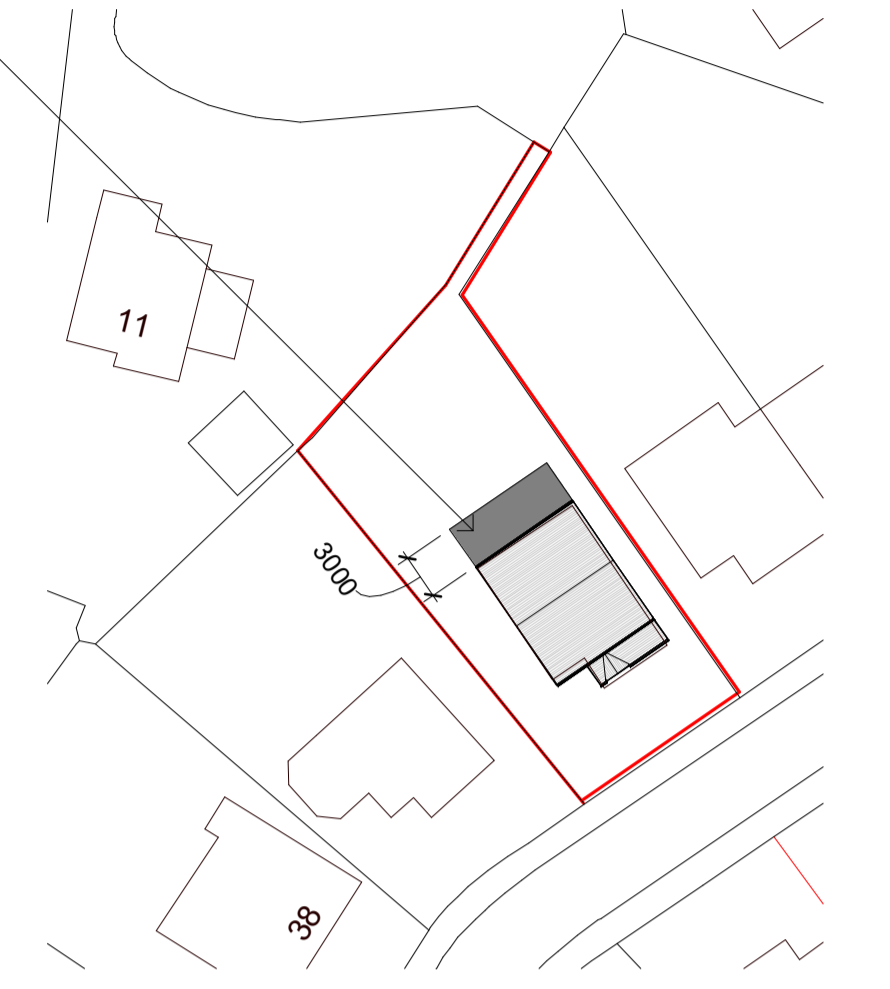

1 Block Plan
1 : 500

Rev No.	Rev Date	Rev By	Description
P3	23.04.24	BC	raised patio added to side elevations
P2	22.04.24	BC	patio note amended
P1	08/04/24	BC	First Issue

project	34 Turncliff
---------	--------------

location
34 Turncliff Cres, Marple, SK6 6JP

client
Johnathan Titterington



drawing title
As Proposed

dwg purpose
PRELIMINARY

scale	As Indicated	drawn	BC	checked	BC
@ sheet size	A1	rev date	23.04.24		
23-046		PL-002	P3		
job number		drawing number		revision	

Clarks Bespoke Design LTD