




2 As Proposed Ground Floor
1 : 50




3 As Proposed 1st Floor
1 : 50

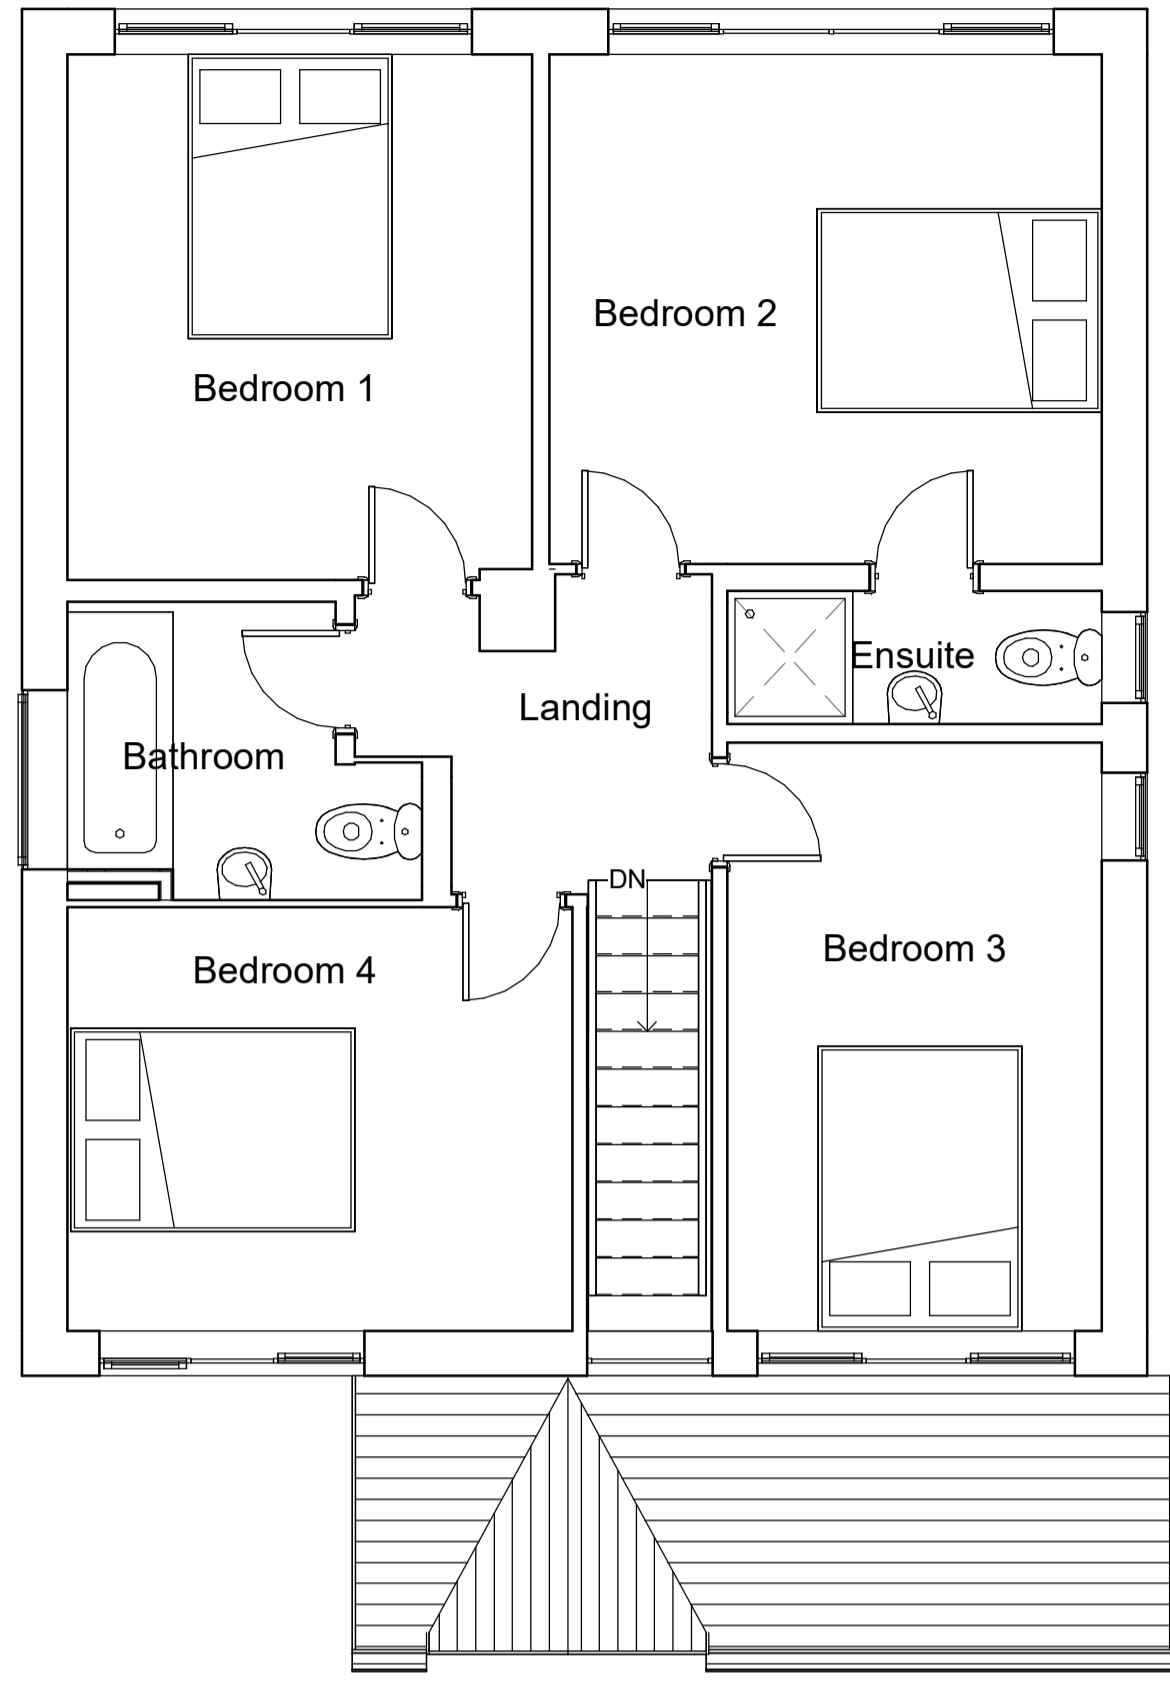

7 As Proposed LHS Elevation
1 : 50

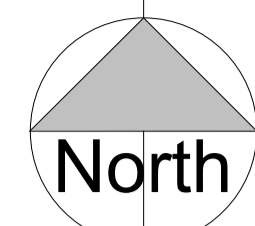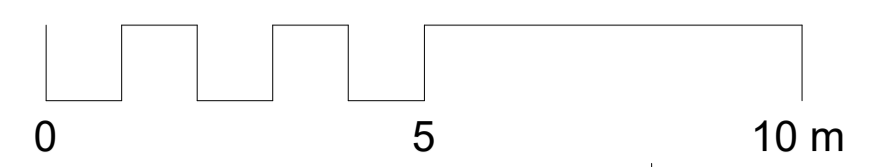


NOTES
ALL DIMENSIONS AND LEVELS ARE TO BE CHECKED ON SITE
ANY DISCREPANCIES ARE TO BE REPORTED TO THE PROJECT MANAGER BEFORE ANY WORK COMMENCES
THIS DRAWING SHALL NOT BE SCALED TO ASCERTAIN ANY DIMENSIONS WORK TO FIGURED DIMS ONLY
THIS DRAWING SHALL NOT BE REPRODUCED WITHOUT EXPRESS WRITTEN PERMISSION FROM Clarks Bespoke Design LTD.

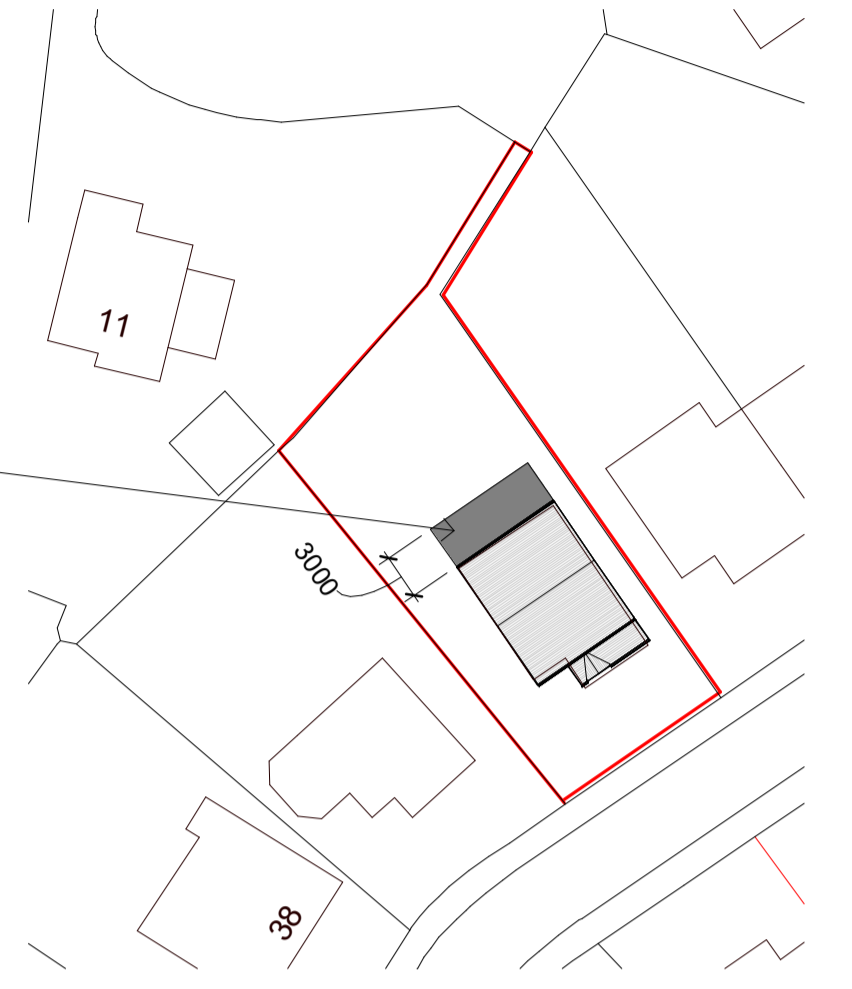

1 Block Plan
1 : 500



9 3D View 1

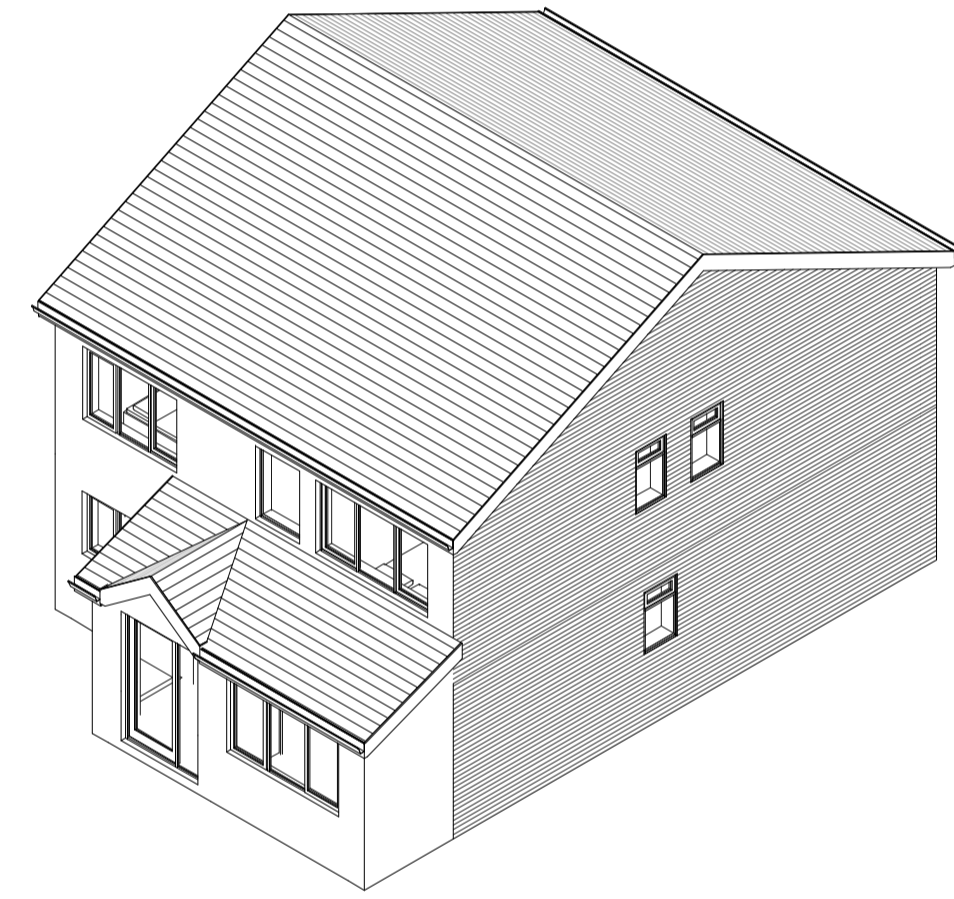

8 Proposed 3D

Rev No.	Rev Date	Rev By	Description
P1	08/04/24	BC	First Issue

project
34 Turncliff

location
34 Turncliff Cres, Marple, SK6 6JP

client
Johnathan Titterington



drawing title
As Proposed

dwg purpose
PRELIMINARY


scale	As Indicated	drawn	BC	checked	BC
@ sheet size	A1	rev date	08/04/24		
23-046	job number	PL-002	drawing number	P1	revision



6 As Proposed Front Elevation
1 : 50



5 As Proposed RHS Elevation
1 : 50

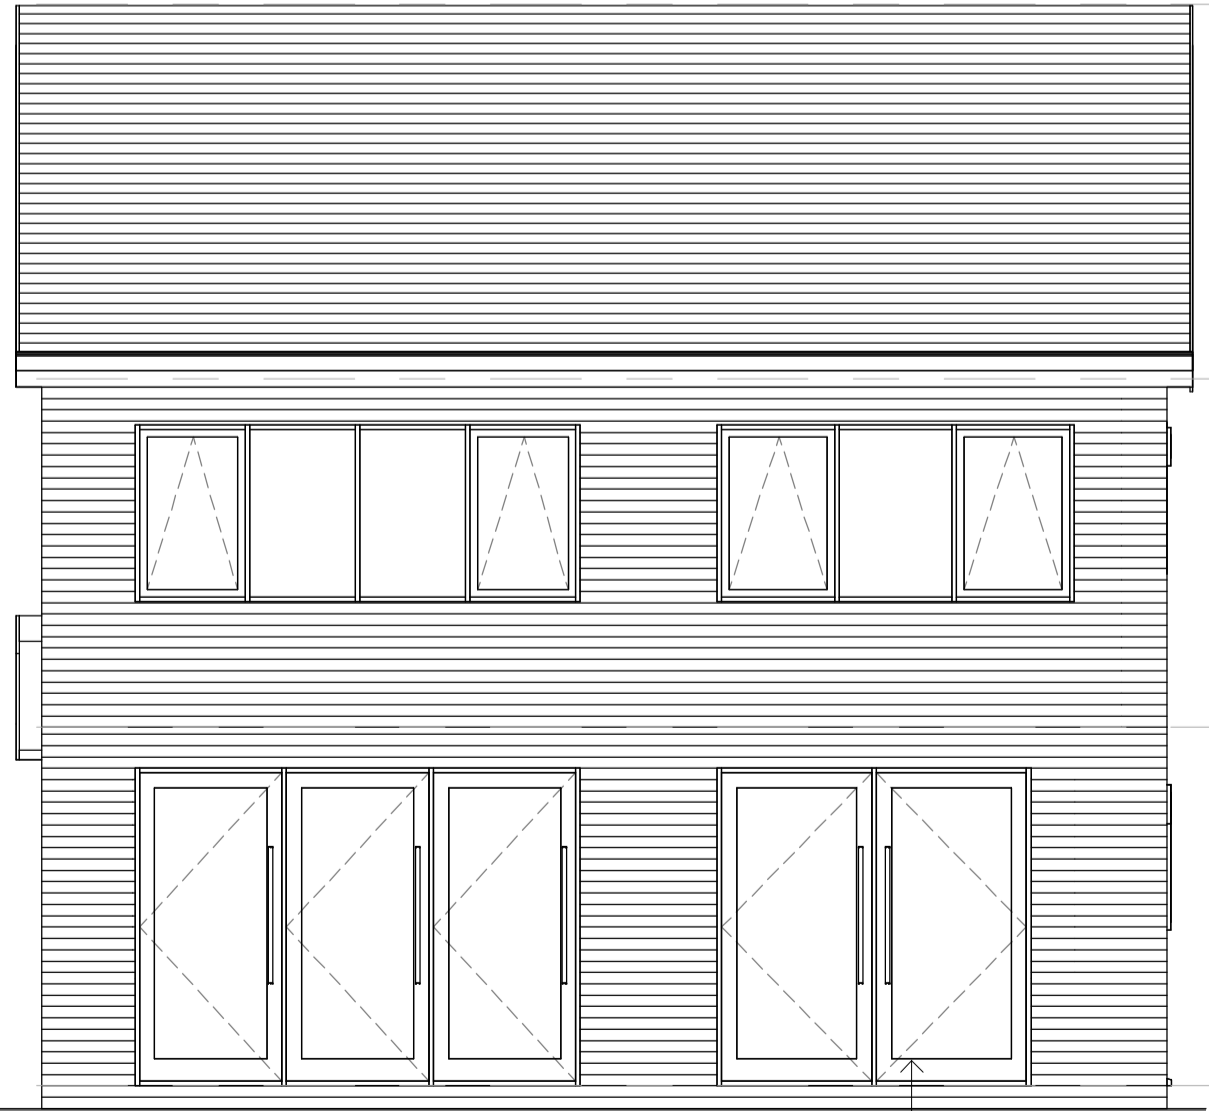

4 As Proposed Rear Elevation
1 : 50

aluminium doors in black

Clarks Bespoke Design LTD