



2 As Proposed Ground Floor
1 : 50




3 As Proposed 1st Floor
1 : 50

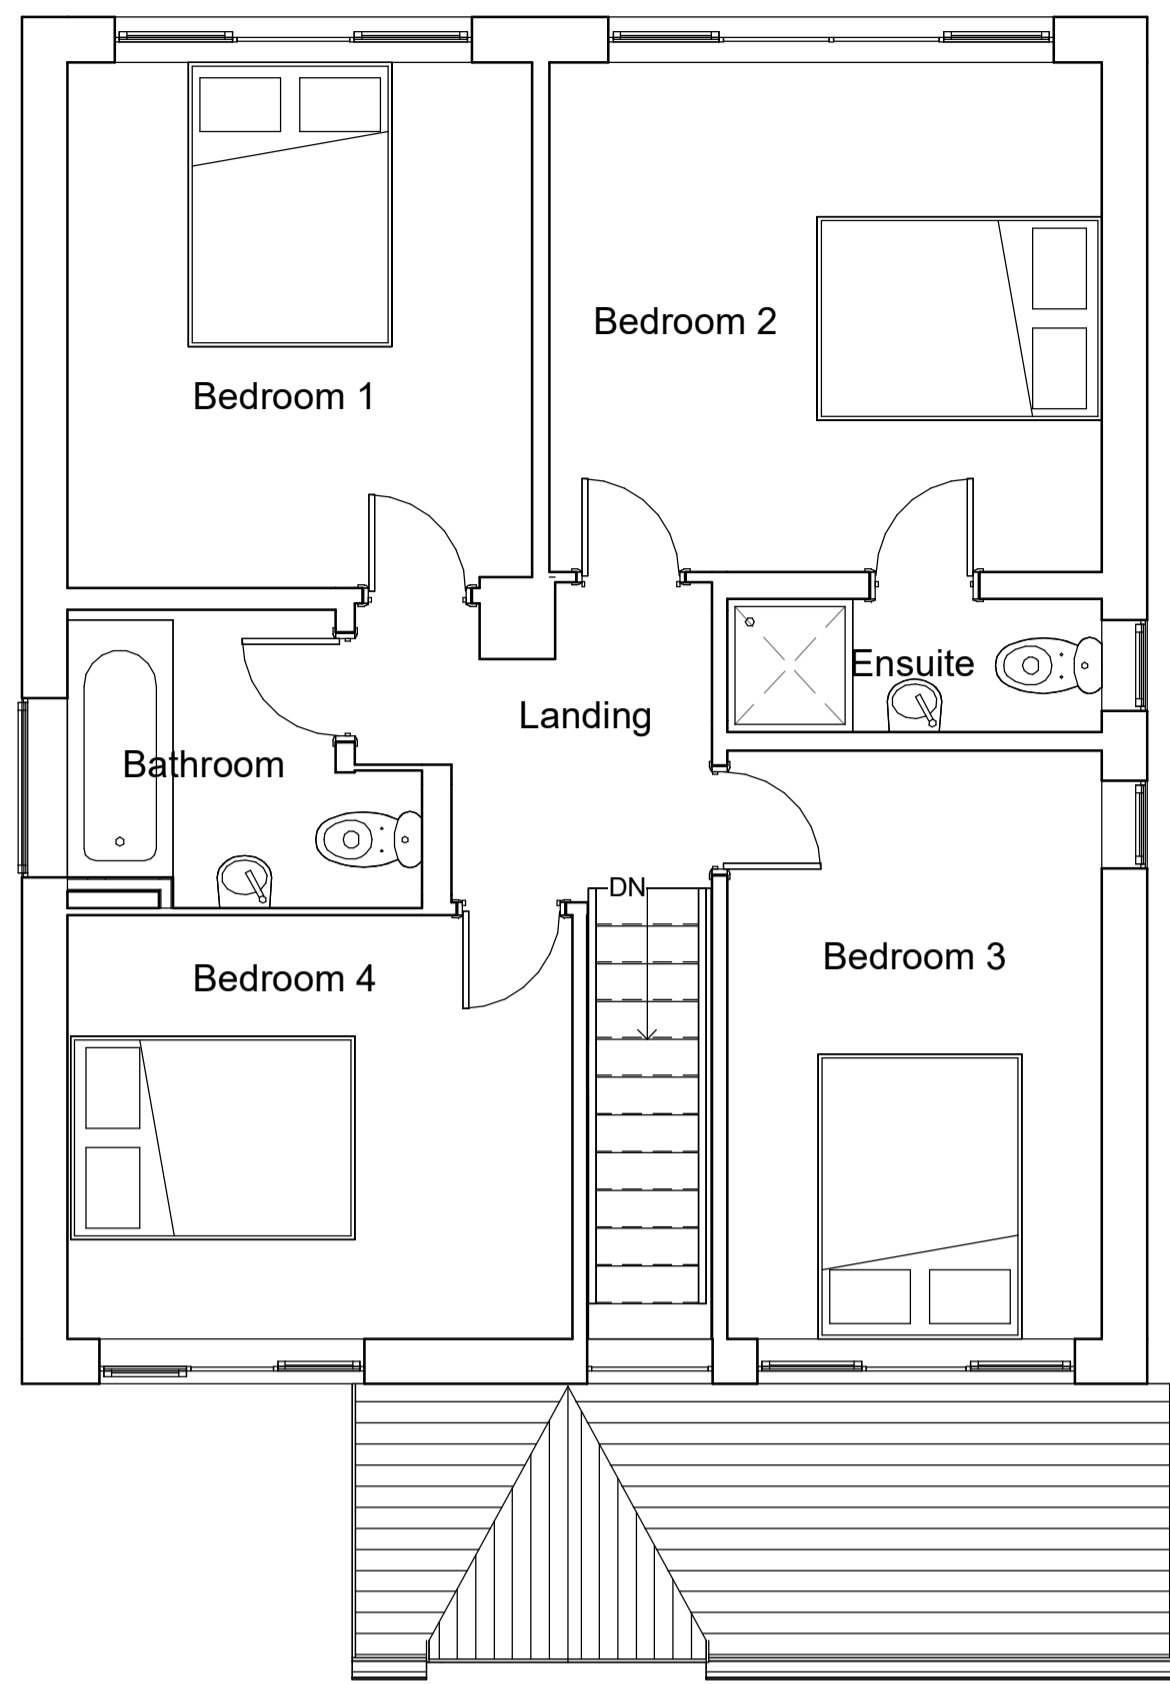

7 As Proposed LHS Elevation
1 : 50

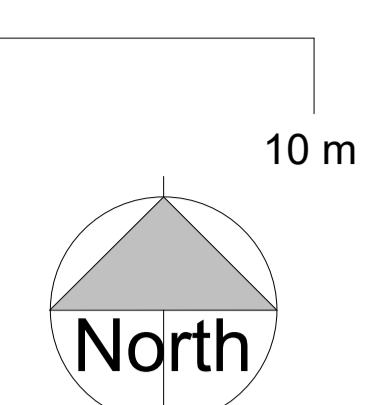

NOTES
ALL DIMENSIONS AND LEVELS ARE TO BE CHECKED ON SITE
ANY DISCREPANCIES ARE TO BE REPORTED TO THE PROJECT MANAGER BEFORE ANY WORK COMMENCES
THIS DRAWING SHALL NOT BE SCALED TO ASCERTAIN ANY DIMENSIONS WORK TO FIGURED DIMS ONLY
THIS DRAWING SHALL NOT BE REPRODUCED WITHOUT EXPRESS WRITTEN PERMISSION FROM Clarks Bespoke Design LTD.

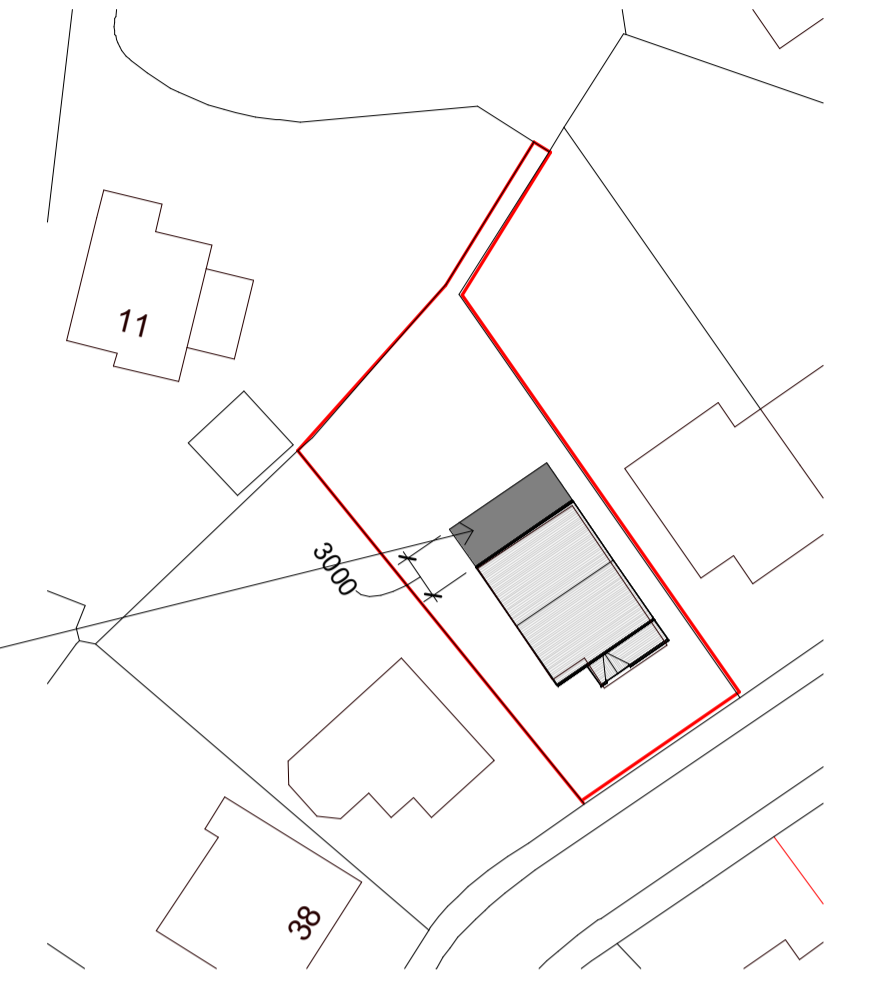


1 Block Plan
1 : 500

raised patio to provide level patio to family room.
Existing patio to be built upto existing ground floor level approx 600mm



9 3D View 1

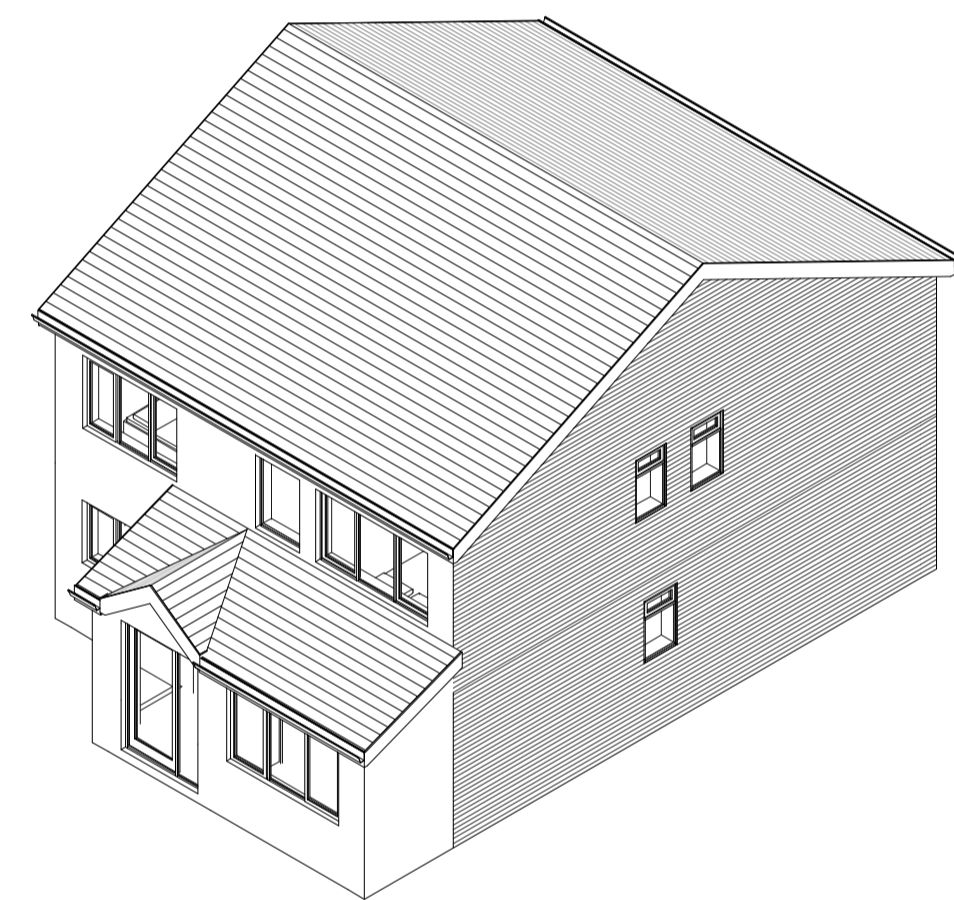

8 Proposed 3D

Rev No.	Rev Date	Rev By	Description
P2	22.04.24	BC	patio note amended
P1	08/04/24	BC	First Issue

project **34 Turncliff**

location **34 Turncliff Cres, Marple, SK6 6JP**

client **Johnathan Titterington**



drawing title **As Proposed**

dwg purpose **PRELIMINARY**


scale	As Indicated	drawn	BC	checked	BC
@ sheet size	A1	rev date	22.04.24		
23-046		PL-002		P2	
job number		drawing number		revision	



6 As Proposed Front Elevation
1 : 50



5 As Proposed RHS Elevation
1 : 50

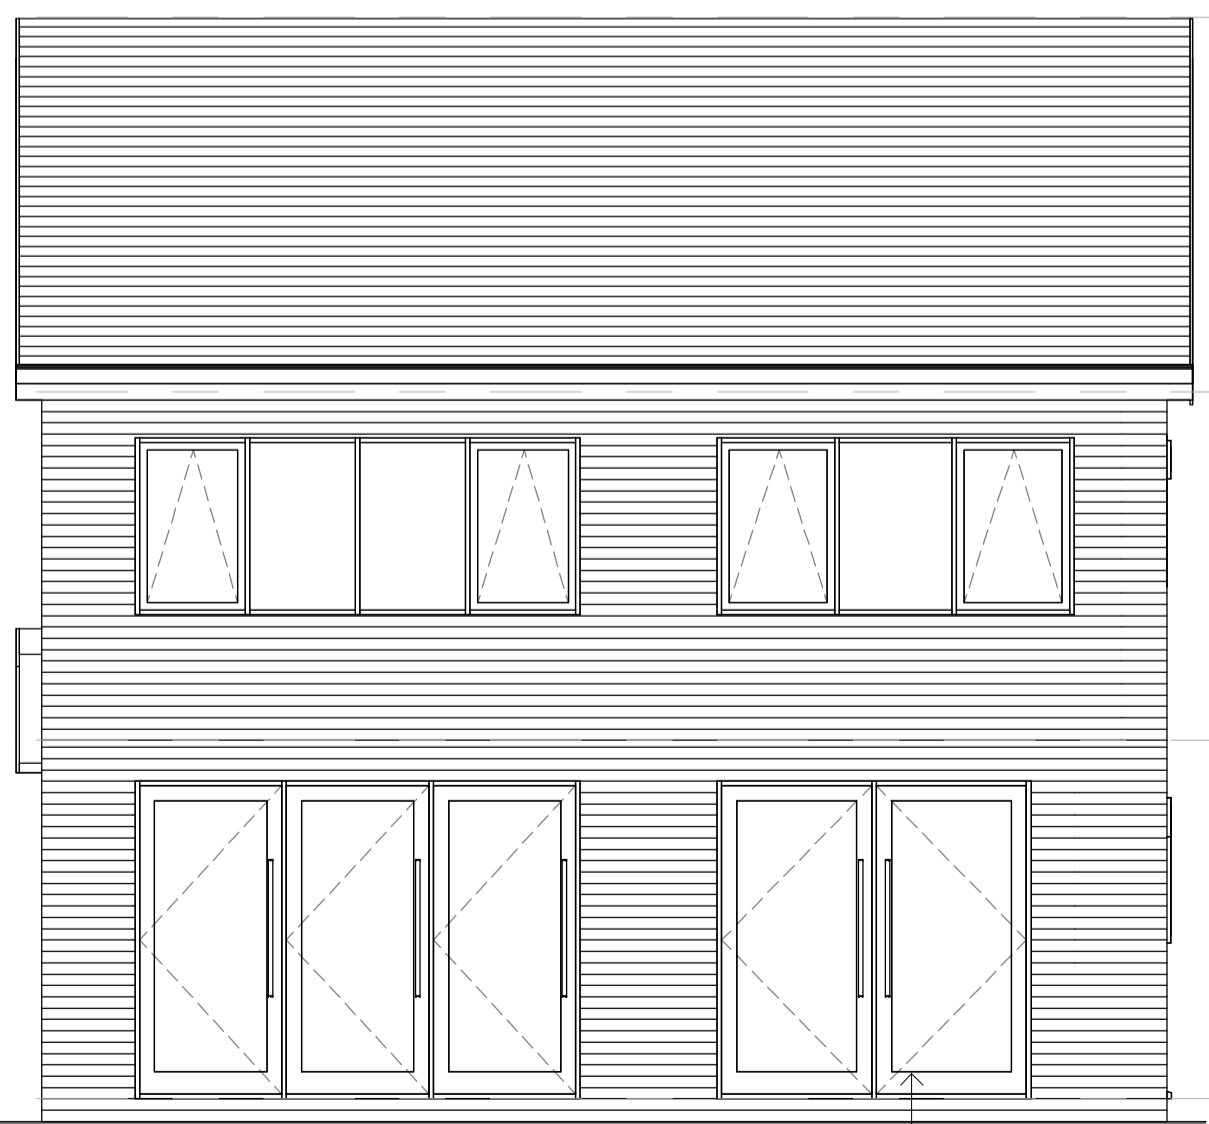

4 As Proposed Rear Elevation
1 : 50

Clarks Bespoke Design LTD