



**A** Front Elevation  
SCALE 1:50

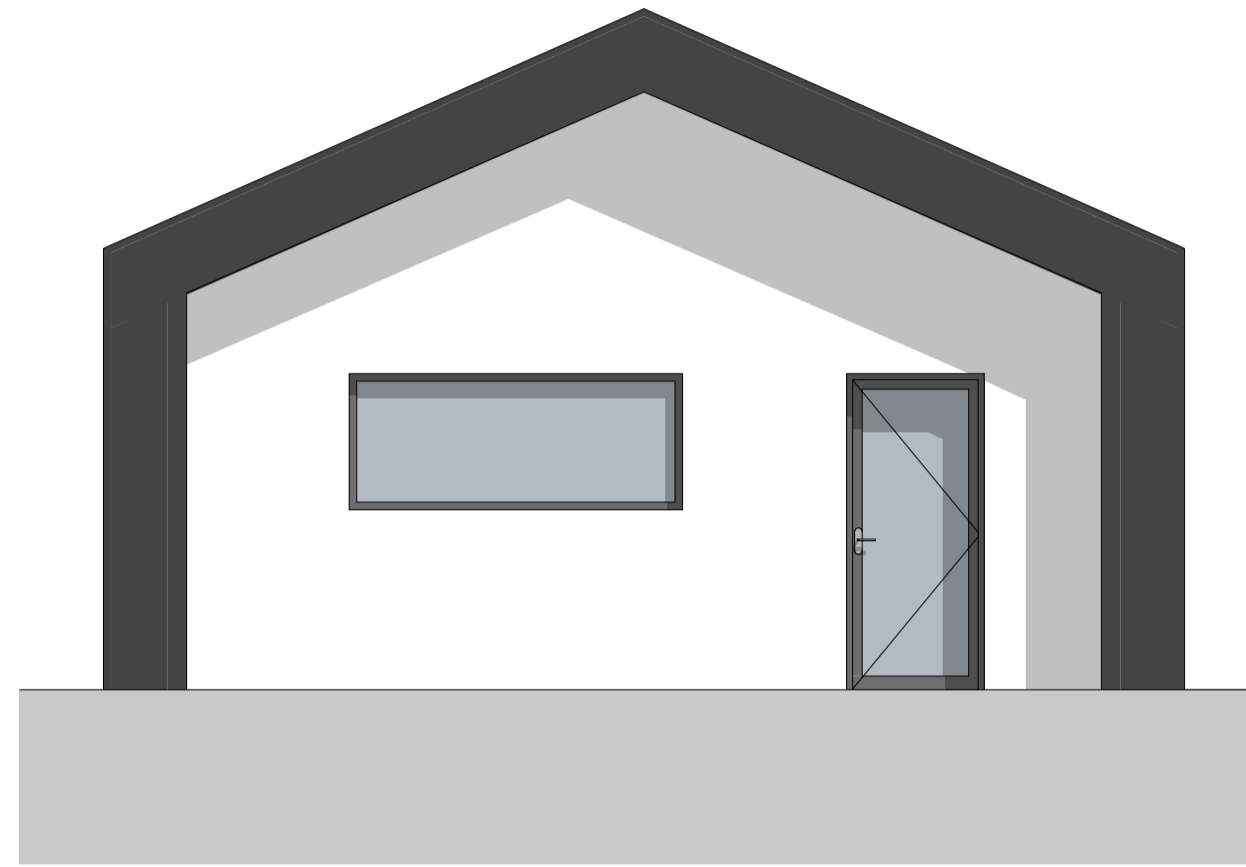


**B** Side Elevation  
SCALE 1:50




**C** Rear Elevation  
SCALE 1:50

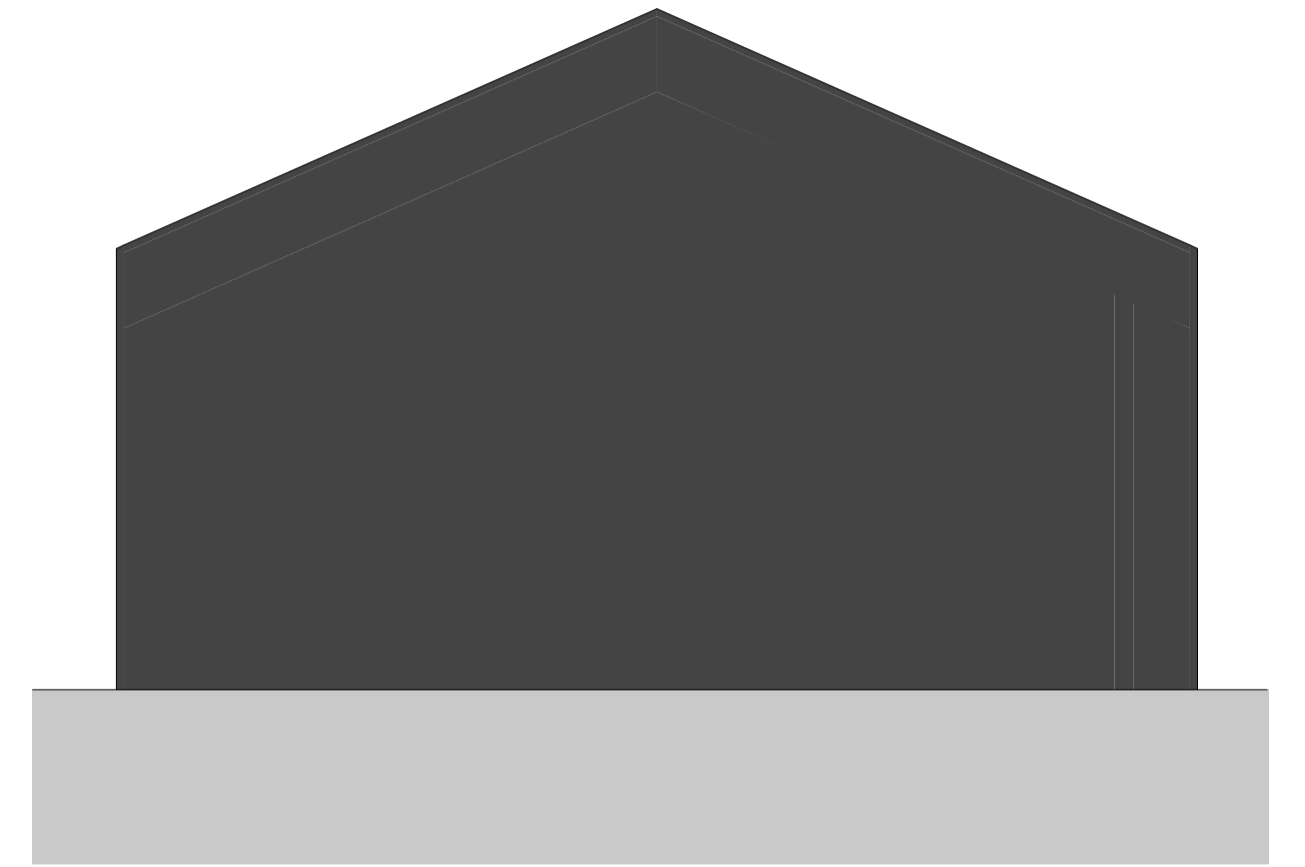

**D** Side Elevation  
SCALE 1:50

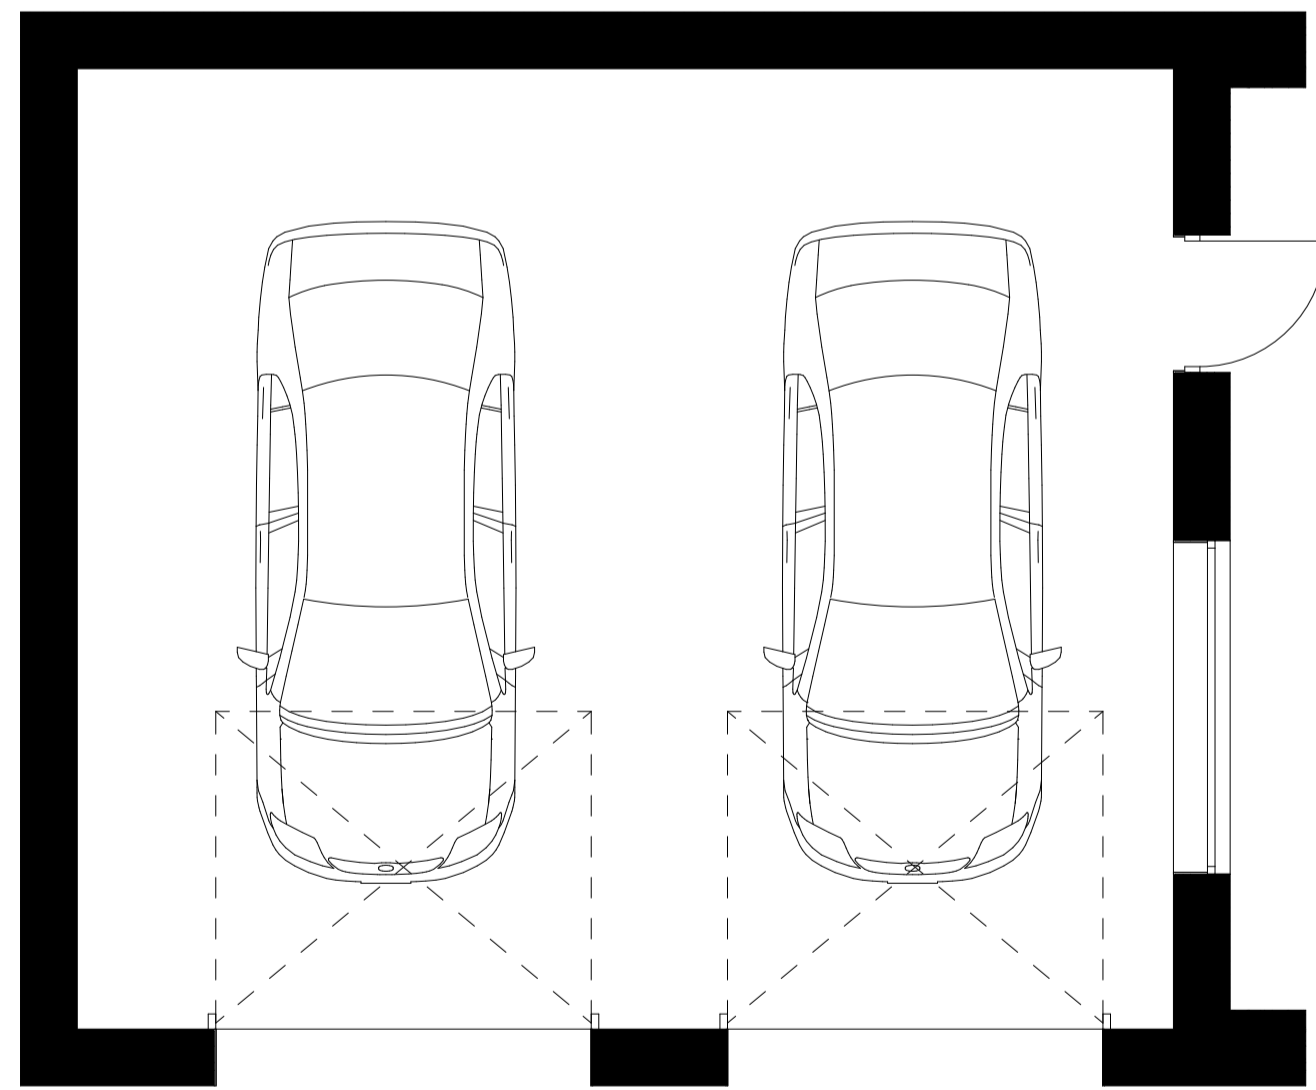

**00** Ground Floor Plan  
SCALE 1:50

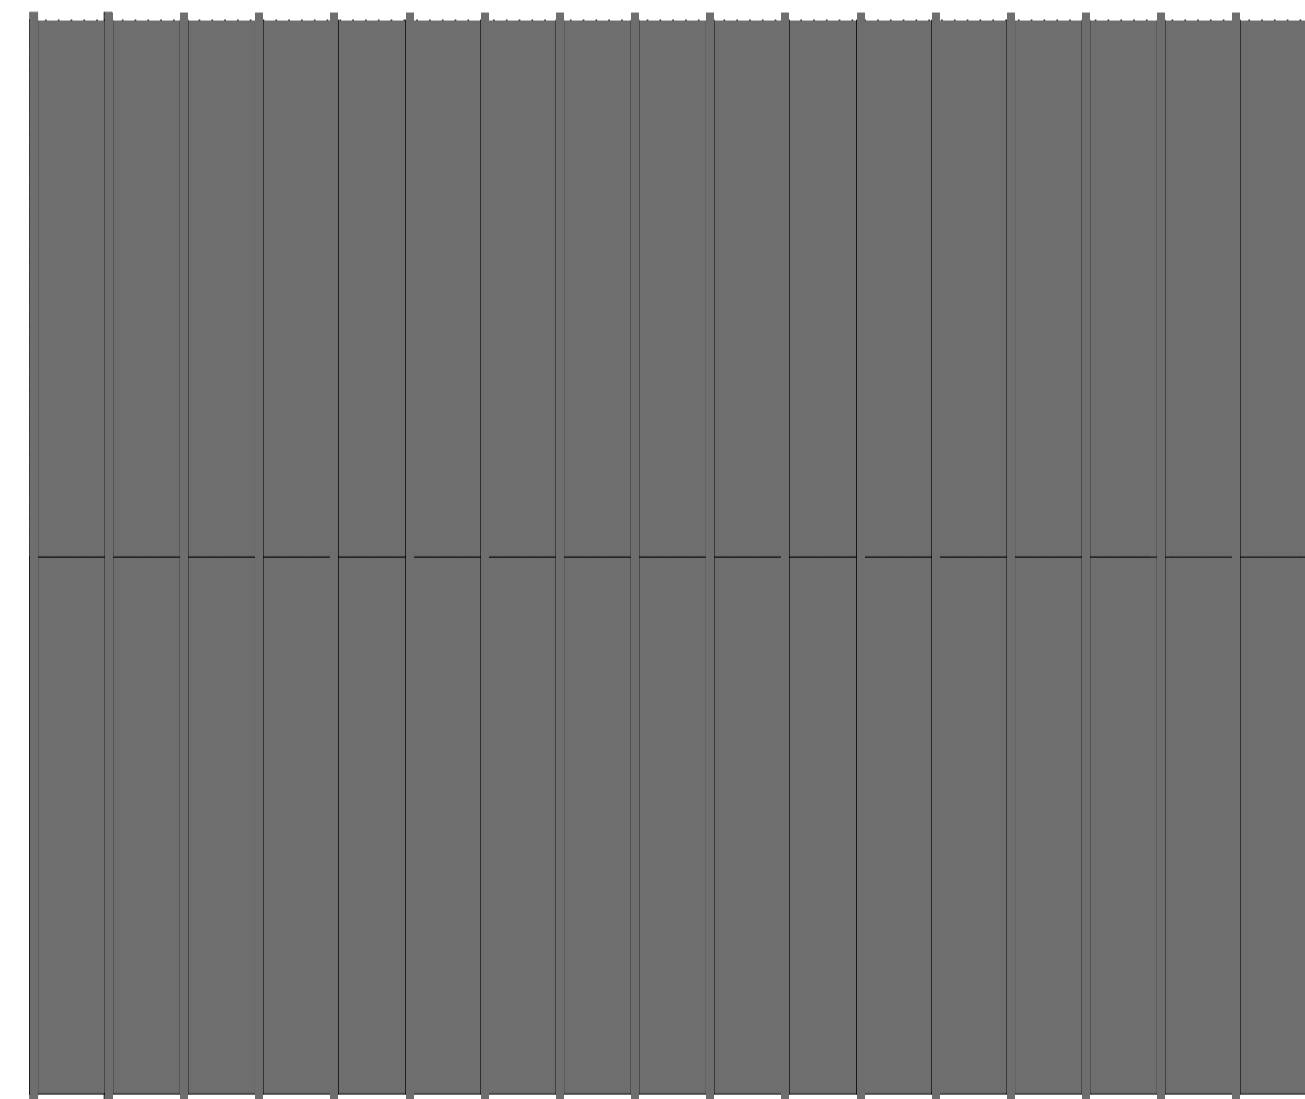

**01** Roof Plan  
SCALE 1:50

**STUDIO H78**  
ARCHITECTURAL DESIGN

Telephone: 07890261186  
Email: michael@studioh78.com

Project  
Orchard House,  
Chesterfield

Client  
Mr B

Proposed Garage

Scale	Date	Drawn	Checked
1:50	01.04.24	MH	

Job No.	Category/Draw No.	Revision
1054	(07)004	-

PLANNING