

# 1 DUDLEY ROAD

ROWLEY REGIS. B65 8JH

# IDAFA


## ARCHITECTS

### AS PROPOSED


**NOTE:**  
the client is advised of their duty under the party wall act 1996 to serve notice upon their neighbours minimum 2 months prior to any construction work on site.  
the Architect is the "author and owner" such that the architect retains all rights, including copyrights, to these documents



**FRONT ELEVATION AS PROPOSED**  
Scale 1:100 @ A1

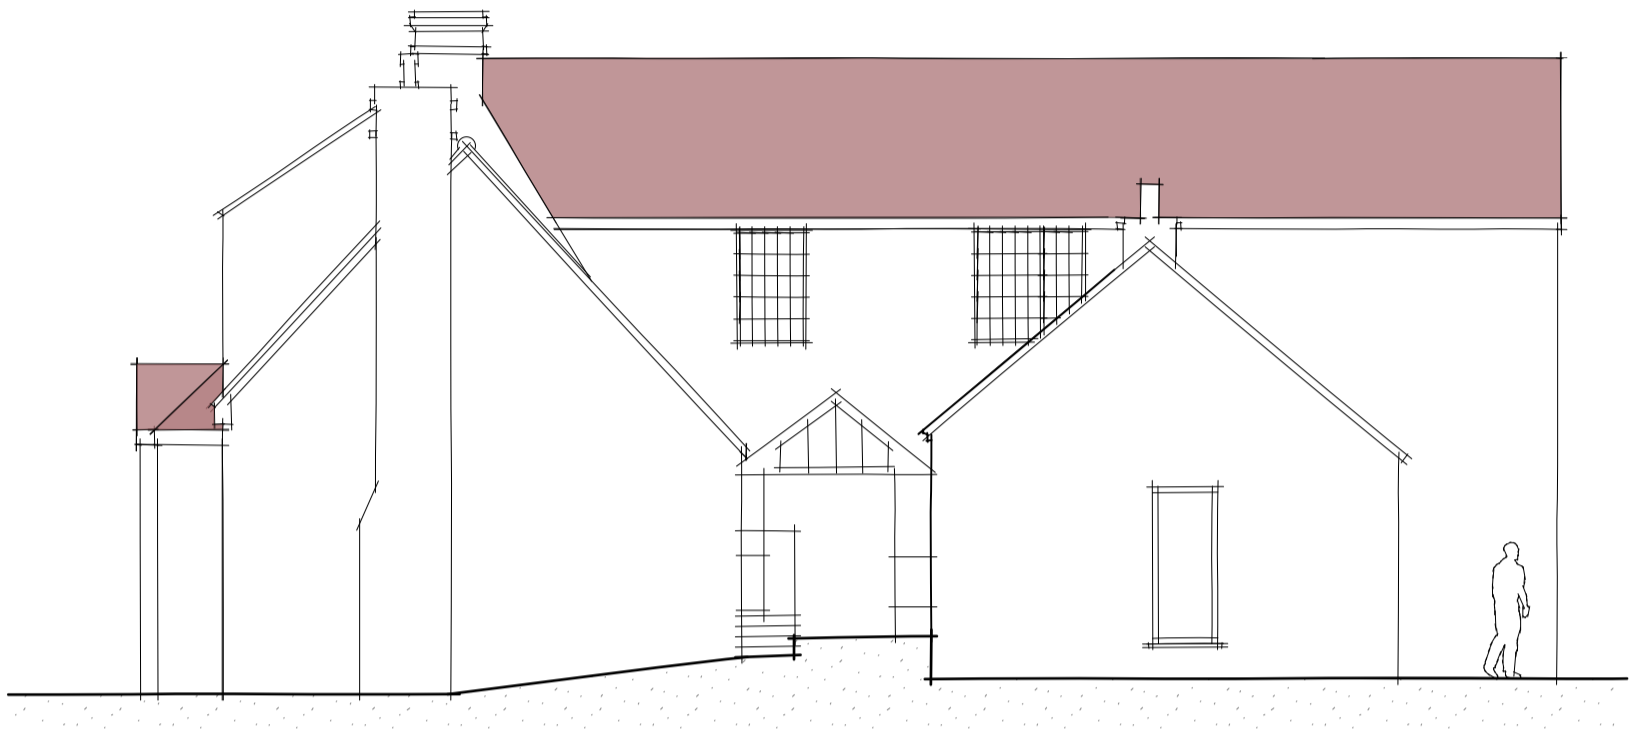

**SIDE ELEVATION AS PROPOSED**  
Scale 1:100 @ A1

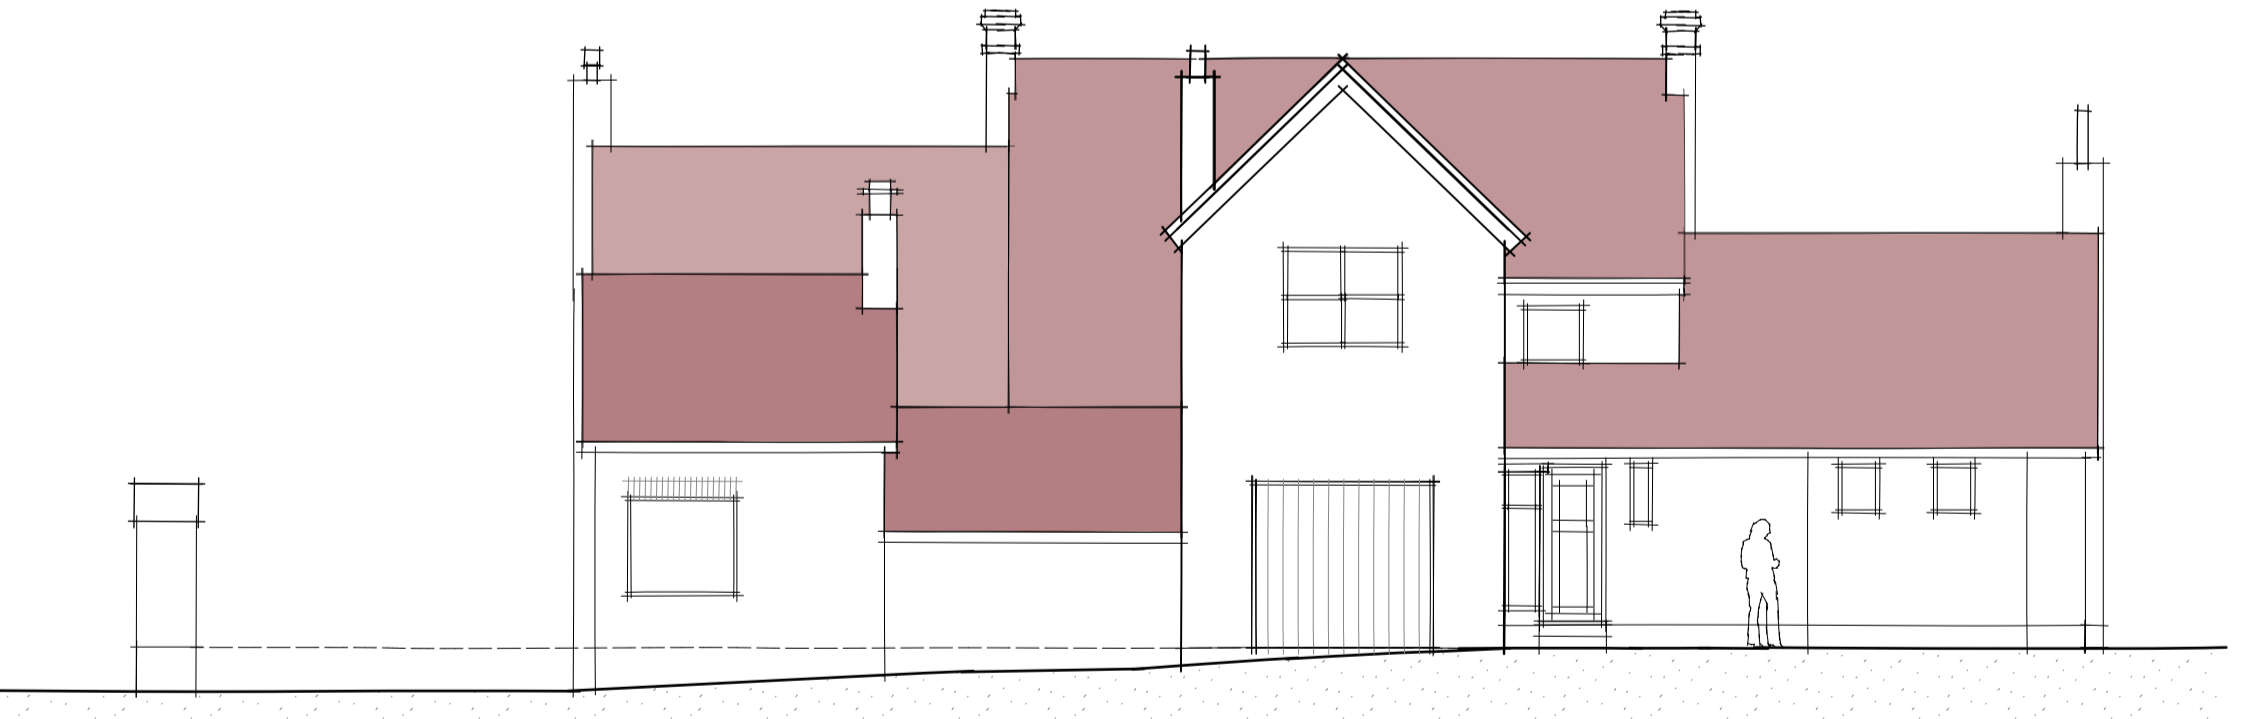

**BACK ELEVATION AS PROPOSED**  
Scale 1:100 @ A1



**SIDE ELEVATION AS PROPOSED**  
Scale 1:100 @ A1

