

1 DUDLEY ROAD

ROWLEY REGIS. B65 8JH

IDAFA

ARCHITECTS


AS EXISTING

NOTE:
the client is advised of their duty under the party wall act 1996 to serve notice upon their neighbours minimum 2 months prior to any construction work on site.


the Architect is the "author and owner" such that the architect retains all rights, including copyrights, to these documents



FRONT ELEVATION AS EXISTING
Scale 1:100 @ A1

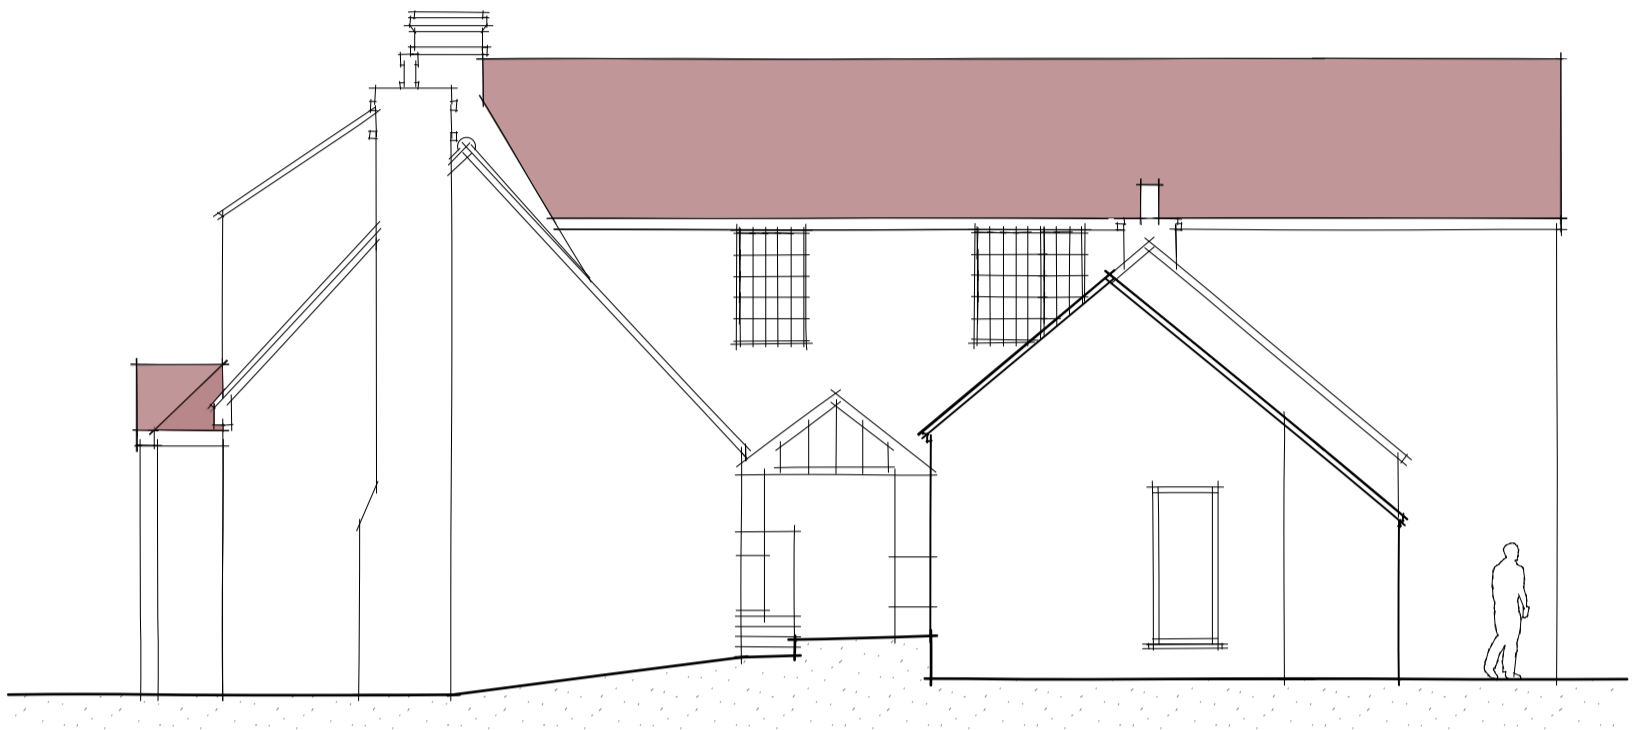

SIDE ELEVATION AS EXISTING
Scale 1:100 @ A1

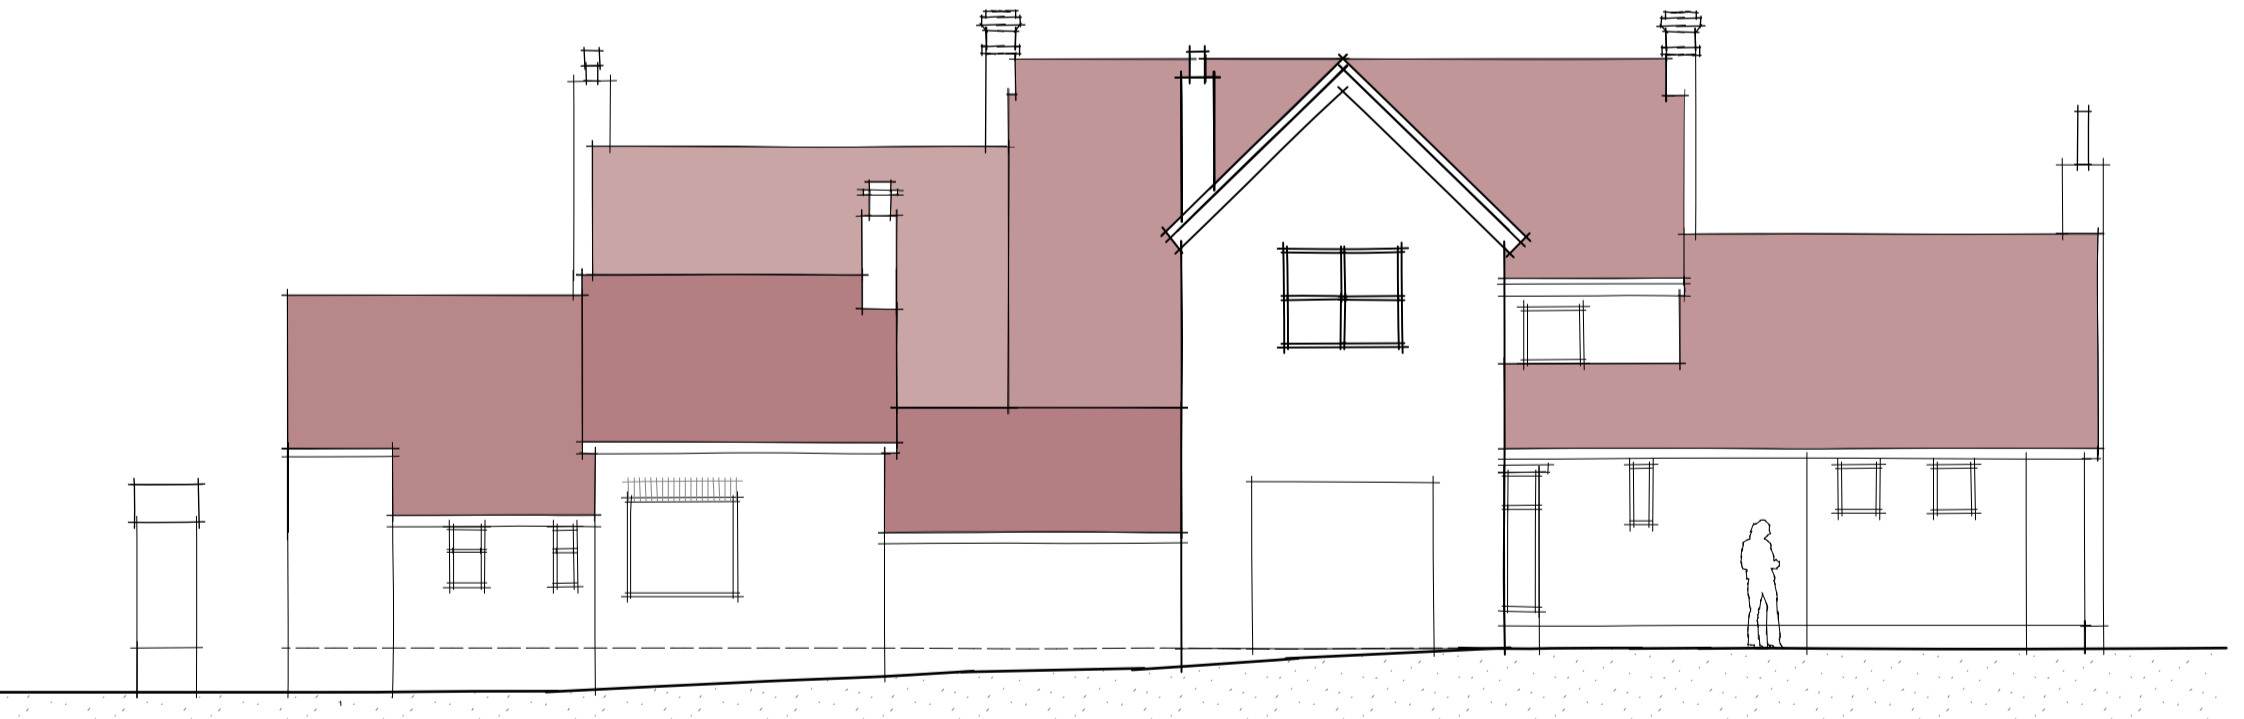

BACK ELEVATION AS EXISTING
Scale 1:100 @ A1



SIDE ELEVATION AS EXISTING
Scale 1:100 @ A1

