



NOTES:
 This drawing is the property of Armstrong Walker. It shall not be copied or scanned, in part or whole, without the prior consent of Armstrong Walker.




EXISTING FRONT ELEVATION

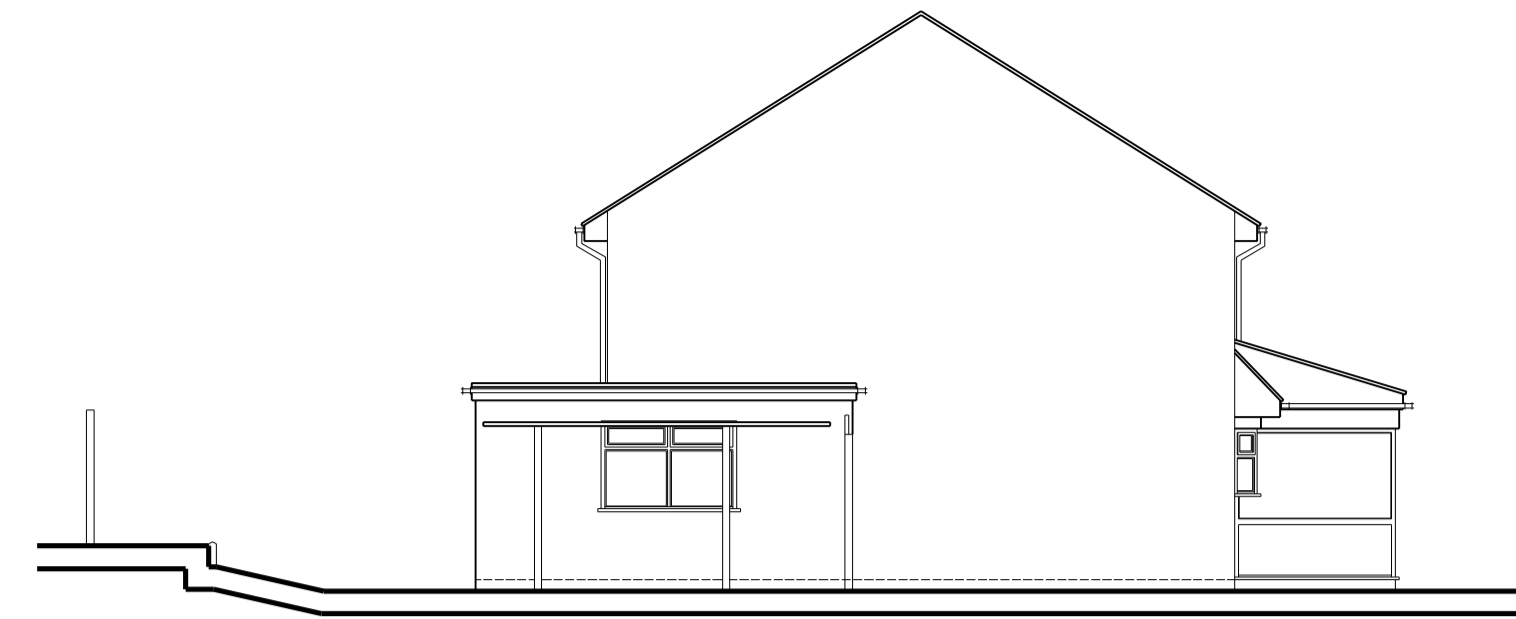

EXISTING SIDE ELEVATION

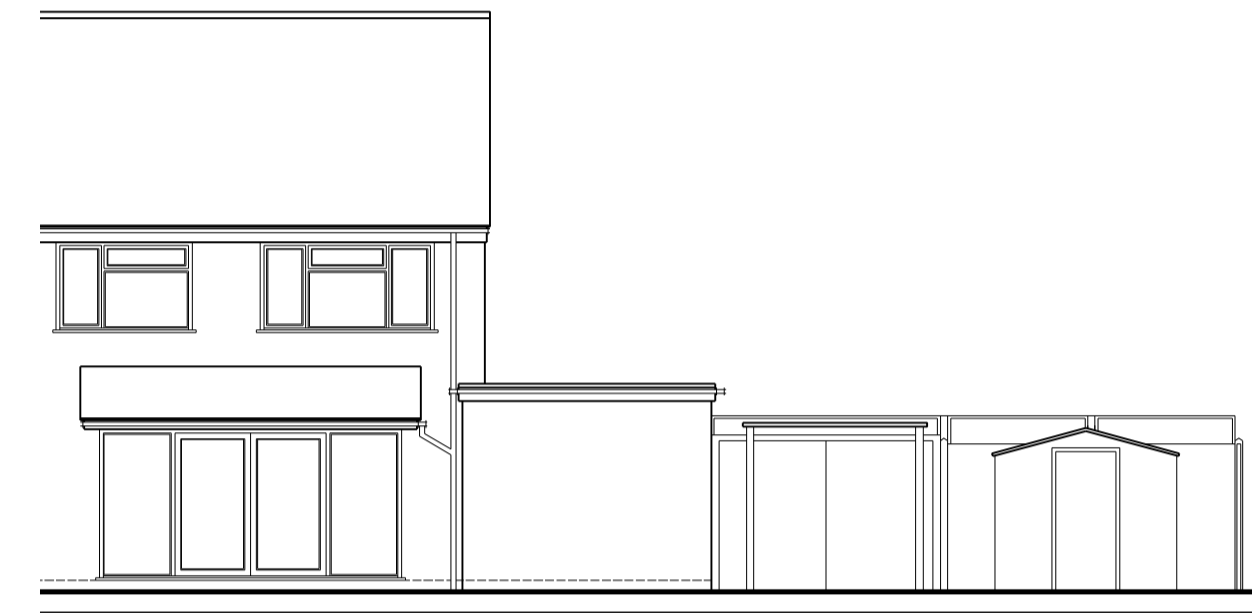


EXISTING REAR ELEVATION

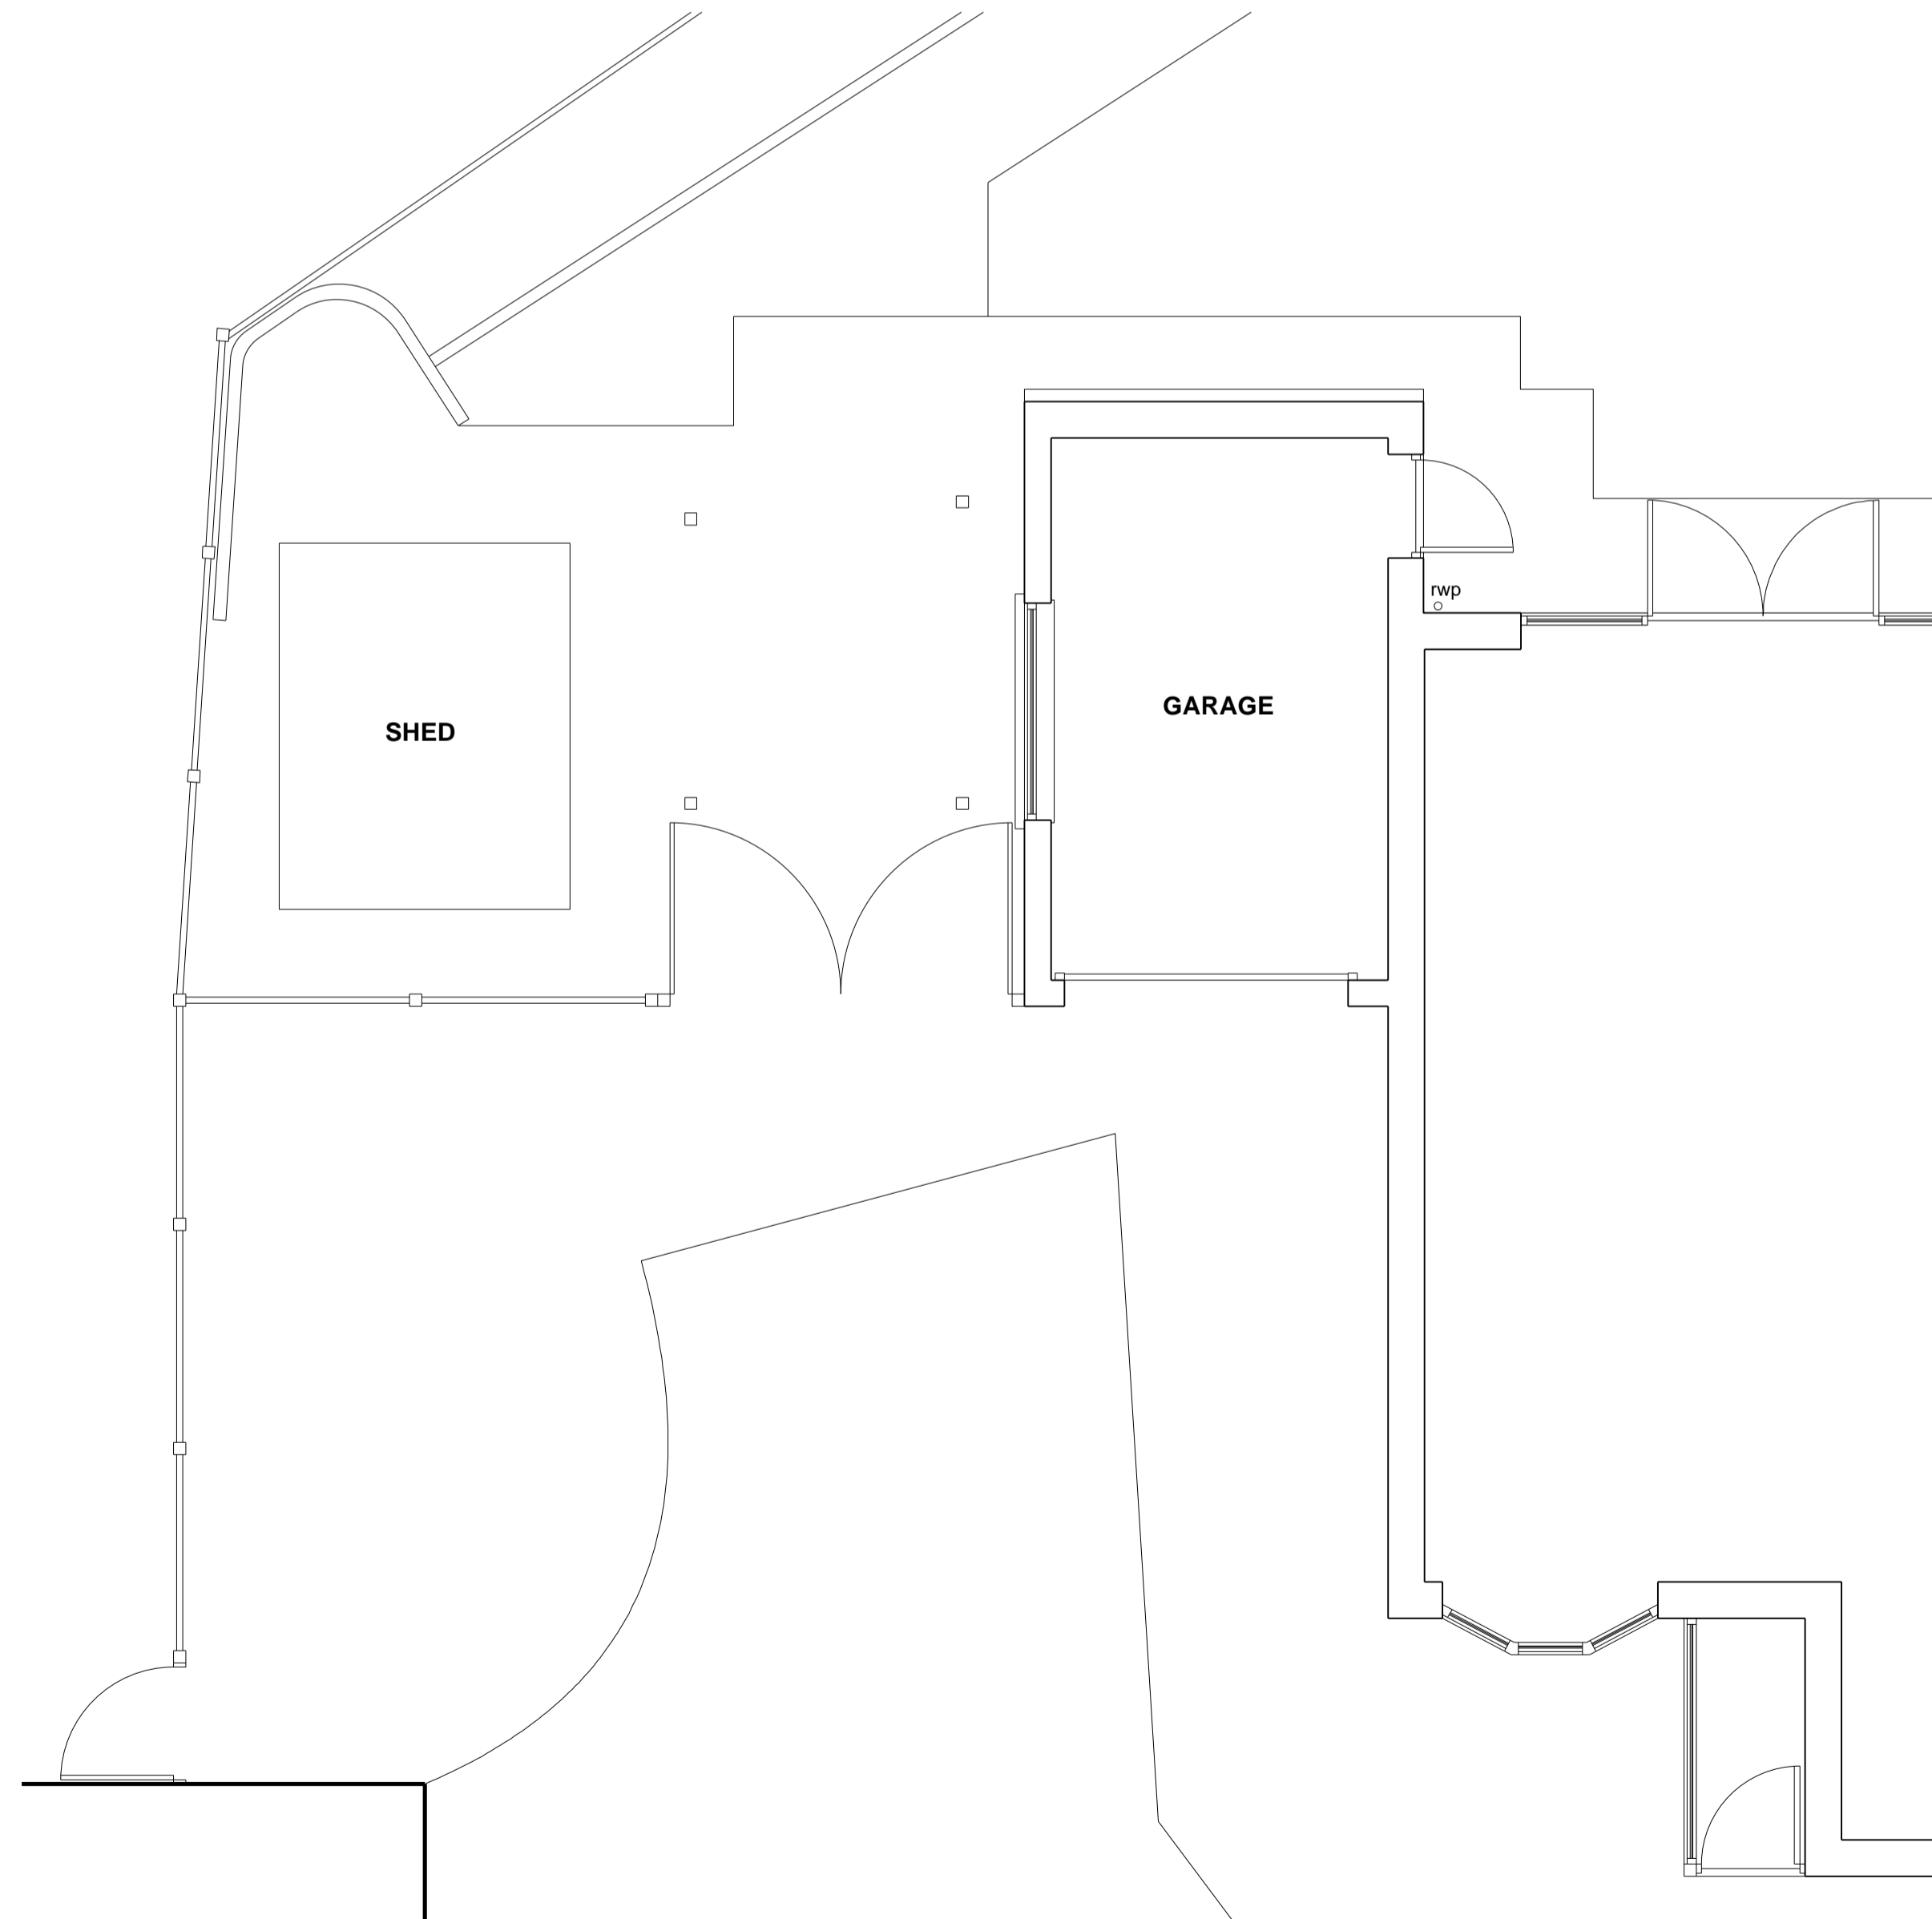

EXISTING GROUND FLOOR PLAN

ALL DIMENSIONS IN MILLIMETRES AND TO STRUCTURAL FACES

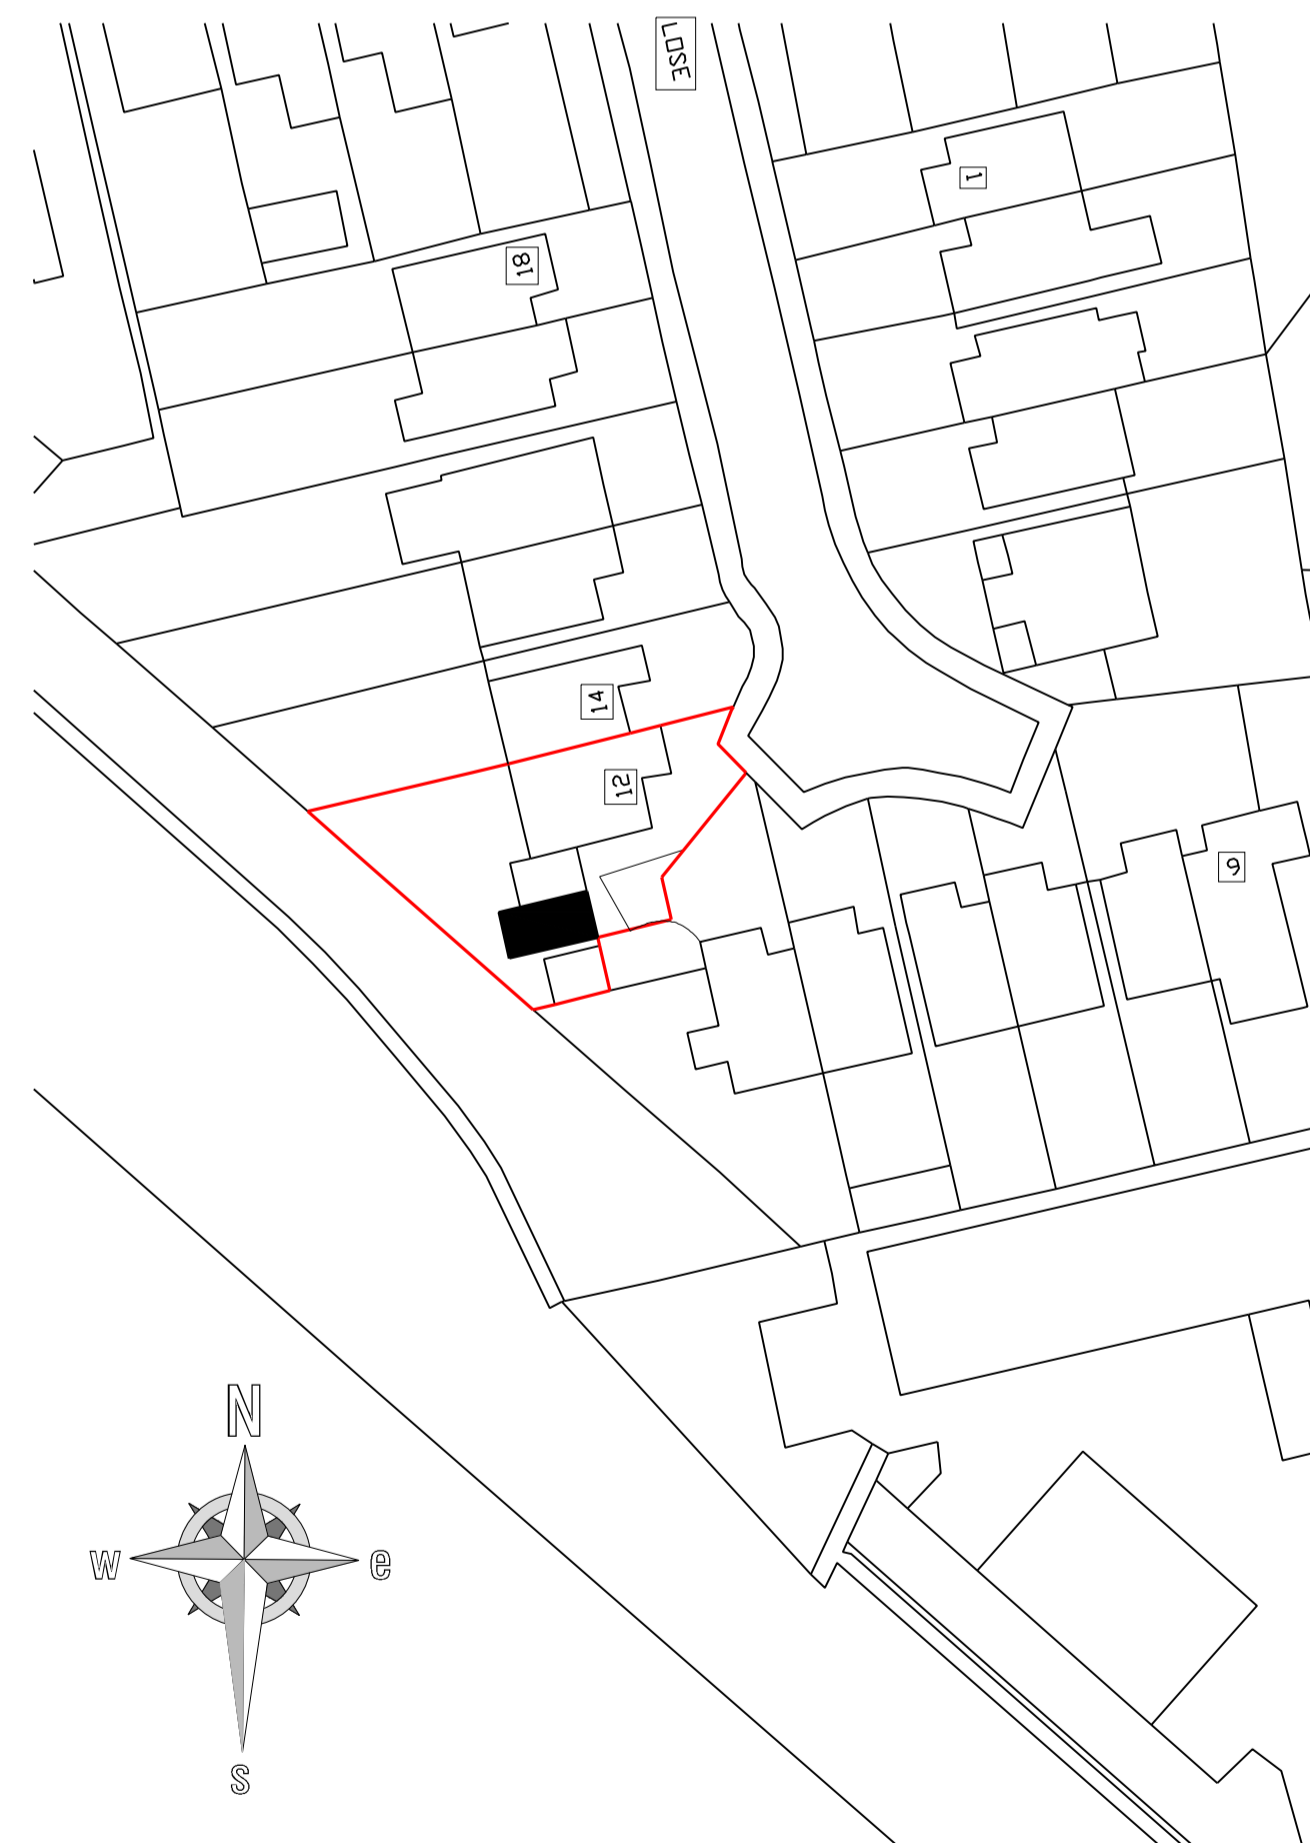


BLOCK PLAN at 1:500



LOCATION PLAN at 1:1250

Ordnance Survey (c) Crown Copyright 2024. All rights reserved. Licence number 100022432

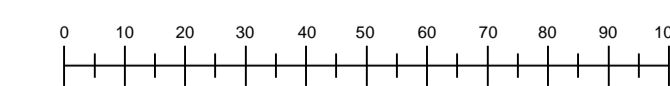

| | | |
|---|------|------------------|
| A | 4/24 | LPA requirements |
| | Date | Revisions |

Copyright



Job Title

Proposed Attached Garage at:
 12 Waring Close
 Princess End
 Tipton
 DY4 9NW

Drawing Title

SURVEY

Scale 1:50, 1:100, 1:500, 1:1250, @ A1

Date March 2024 Drawn By MJB/REJB

| | |
|------------------|----------|
| Dwg. No. | Rev. |
| 23 963 01 | A |