

Produced on 18 July 2023 from the Ordnance Survey National Geographic Database and incorporating surveyed revision available at this date.
 This map shows the area bounded by 301565 677392, 301665 677392, 301665 677492, 301565 677492, 301565 677392.
 Crown copyright and database rights 2023 OS 100054135. Supplied by copla ltd trading as UKPlanningMaps.com a licensed Ordnance Survey partner (OS 100054135).
 Data licence expires 18 July 2024. Unique plan reference: v1c/977508/1317714



Copyright in this design is reserved to Mcllelland Architectural Design. These drawings are for solely Planning or Warrant purposes only. All dimensions should be checked by Contractor before commencing work.

PROJECT / CLIENT:
 Mr and Mrs Thomson
 212 Springfield Road
 Linlithgow
 EH49 7LF

DRAWING:
 Location and Block Plan

Drawn by:	Checked by:	Date:	Scales:
mm	mm	12/03/24	1:500 & 1:1250


Site Code:	Job Code:	Drawing No.:	Revision:
99	00	003	-




**Mcllelland Architectural
DESIGN LTD**

3 Haig Place
 Windygates
 KY8 5EE


OFFICE: 01333 302585
 MOB: 07920 770177

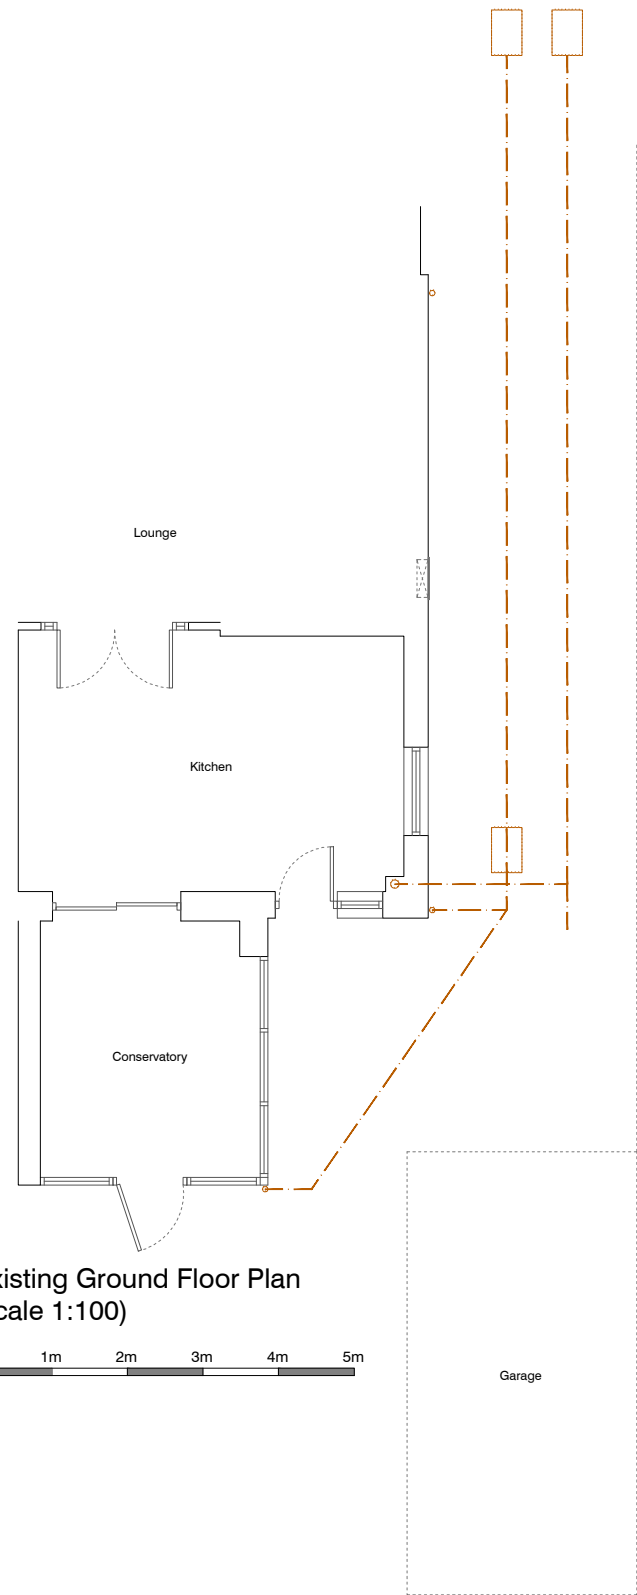


- Electrical Legend**
Refer to separate specification for fixing heights
- ceiling-mounted heat detector
 - ceiling-mounted smoke detector/alarm
 - ceiling-mounted CO detector/alarm
 - ceiling-mounted light fitting
 - recessed ceiling downlight
 - wall-mounted light fitting
 - ceiling-mounted extract fan
 - through-wall extract fan
 - board for consumer unit & electric meter
 - appliance control unit
 - bell push
 - door chime
 - low-level double socket
 - high-level double socket
 - low-level single socket
 - high-level single socket
 - low-level telecom socket
 - high-level telecom socket
 - low-level flex outlet
 - high-level flex outlet
 - low-level TV aerial socket
 - high-level TV aerial socket
 - single-gang switch
 - double-gang switch
 - three-gang switch
 - wall-mounted thermostat
 - wall-mounted alarm control unit

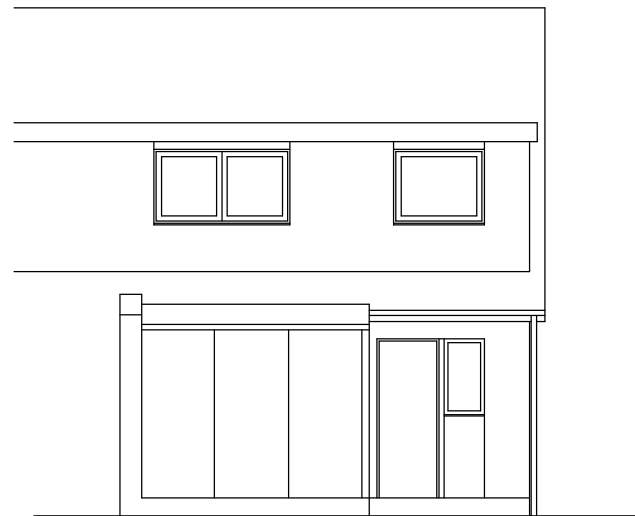


Existing Rear Elevations
(scale 1:100)

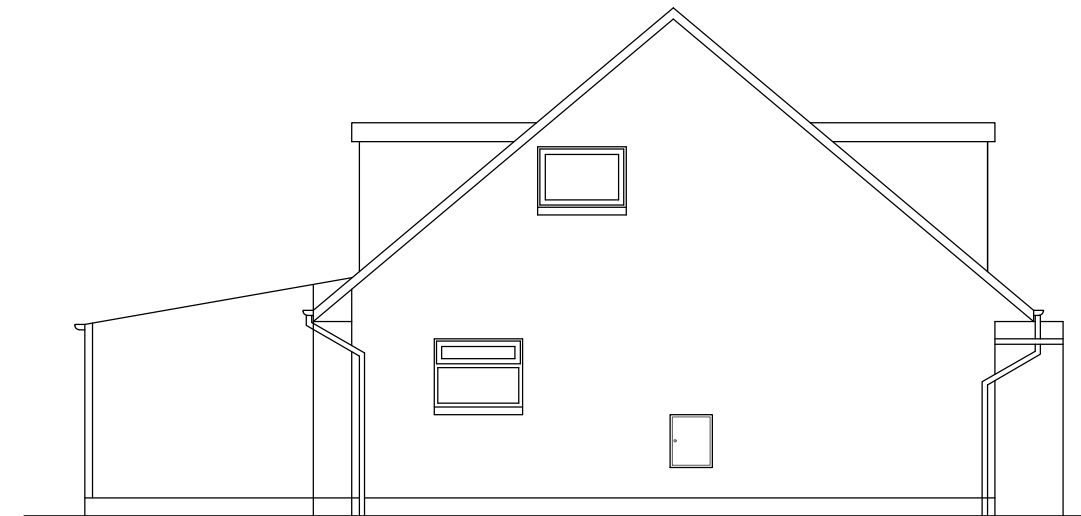

Existing Side Elevations
(scale 1:100)

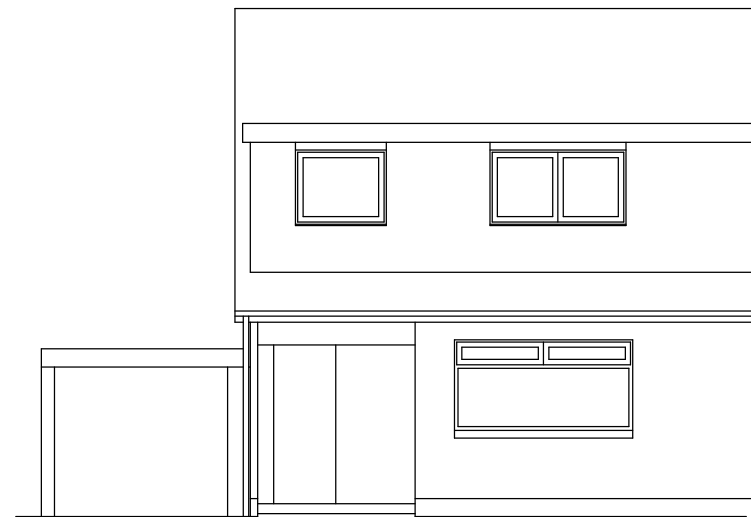

Existing Front Elevations
(scale 1:100)

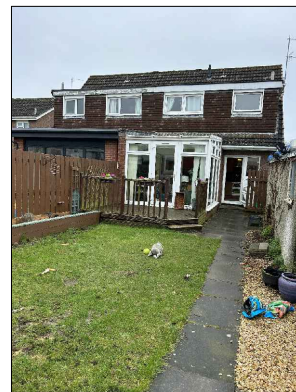

Copyright in this design is reserved to Mclelland Architectural Design. These drawings are for solely Planning or Warrant purposes only. All dimensions should be checked by Contractor before commencing work.

PROJECT / CLIENT:

Mr and Mrs Thomson
212 Springfield Road
Linlithgow
EH49 7LF

DRAWING:

Existing Floorplans and Elevations


Drawn by: mm	Checked by: mm	Date: 12/03/24	Scales: 1:100
-----------------	-------------------	-------------------	------------------

Site Code: 99	Job Code: 00	Drawing No.: 001	Revision: -
------------------	-----------------	---------------------	----------------



3 Haig Place
Windygates
KY8 5EE


OFFICE: 01333 302585
MOB: 07920 770177

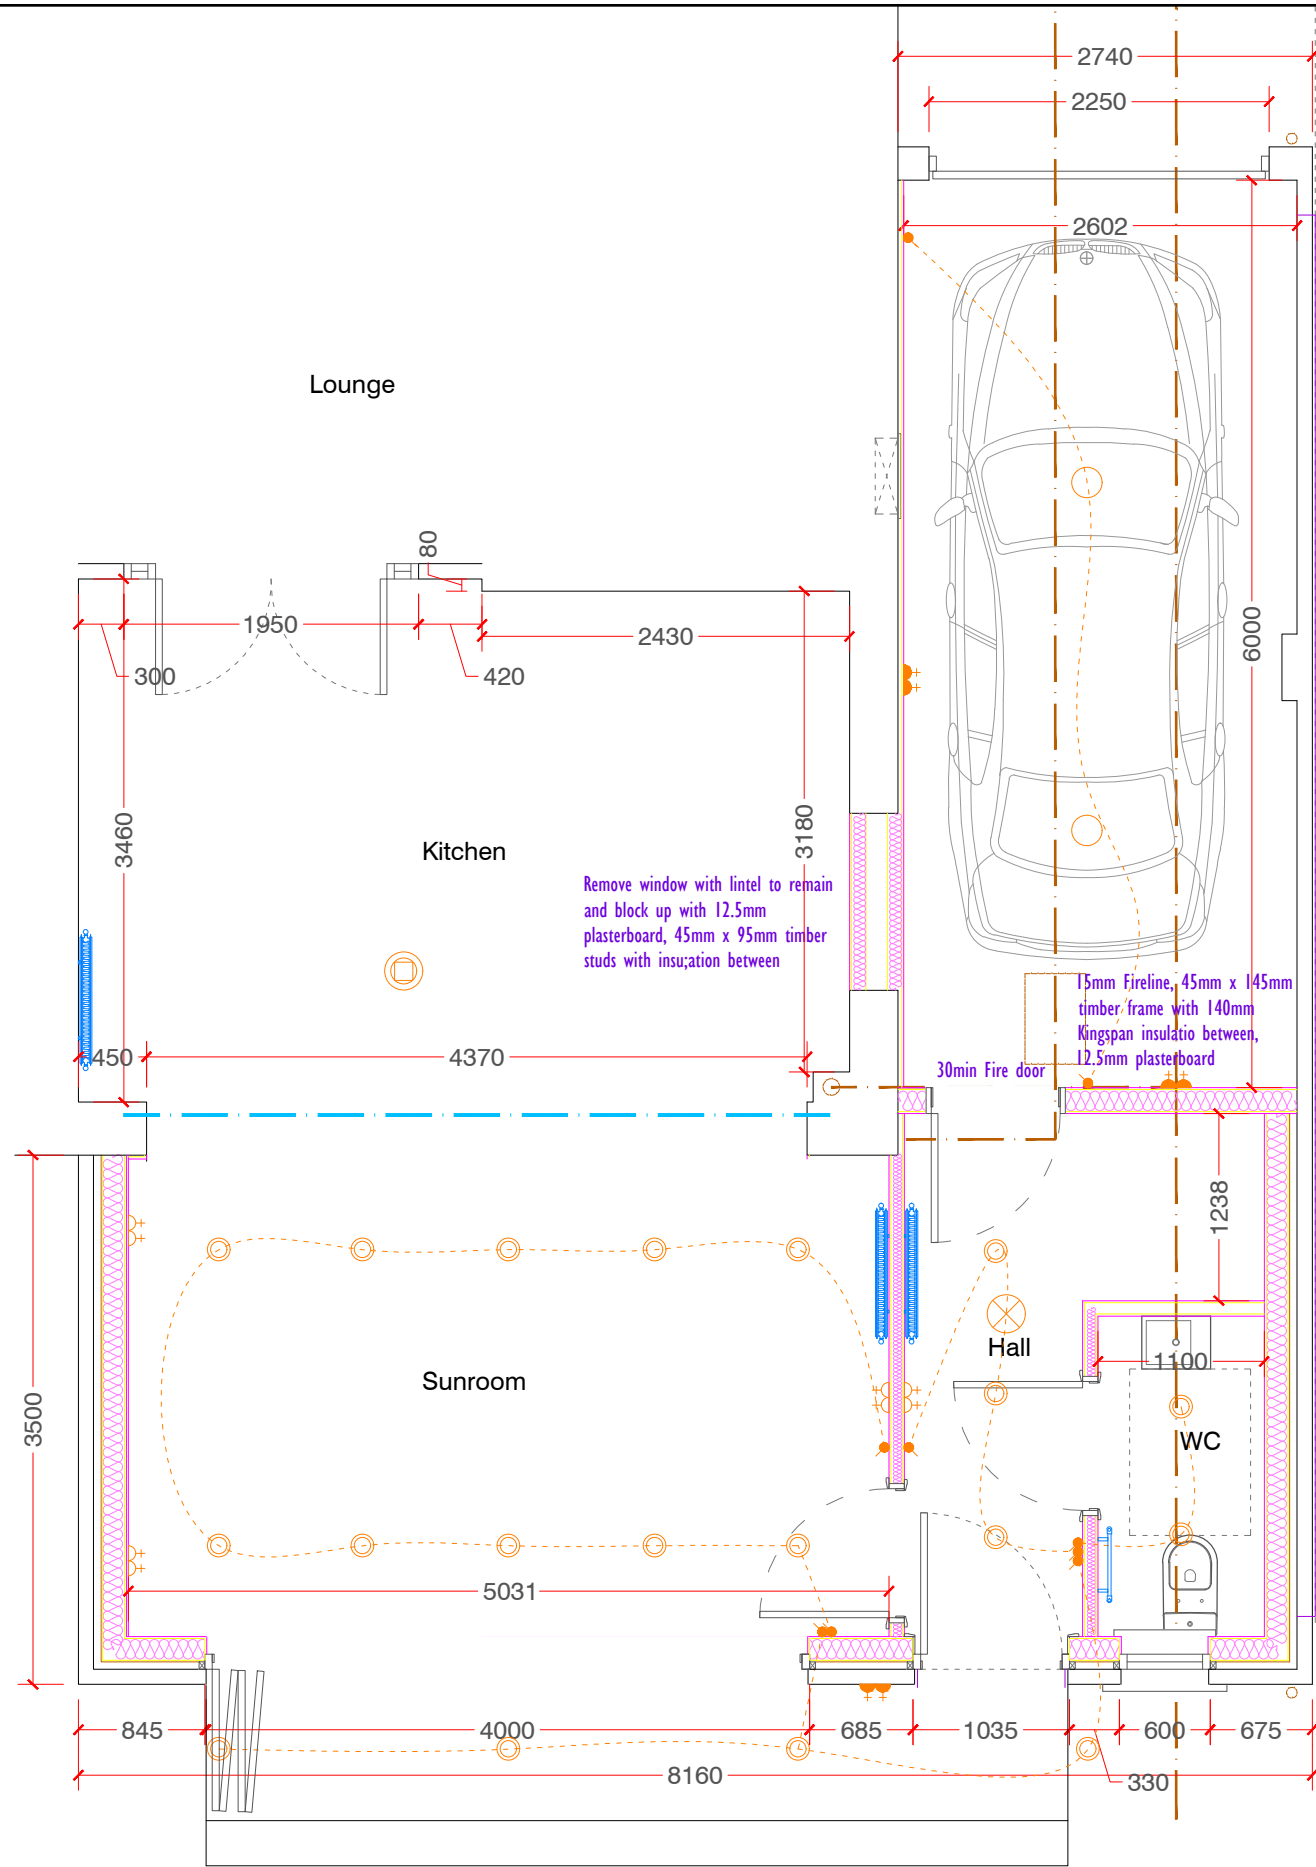


Proposed Ground Floor Plan (scale 1:100)



- Electrical Legend**
Refer to separate specification for fixing heights
- ⊙ ceiling-mounted heat detector
 - ⊗ ceiling-mounted smoke detector/alarm
 - ⊕ ceiling-mounted CO detector/alarm
 - ceiling-mounted light fitting
 - recessed ceiling downlight
 - ⊕ wall-mounted light fitting
 - ⊕ ceiling-mounted extract fan
 - ⊕ through-wall extract fan
 - ⊕ board for consumer unit & electric meter
 - ⊕ appliance control unit
 - ⊕ bell push
 - ⊕ door chime
 - ⊕ low-level double socket
 - ⊕ high-level double socket
 - ⊕ low-level single socket
 - ⊕ high-level single socket
 - BT ⊕ low-level telecom socket
 - BT ⊕ high-level telecom socket
 - low-level flex outlet
 - high-level flex outlet
 - TV ⊕ low-level TV aerial socket
 - TV ⊕ high-level TV aerial socket
 - ⊕ single-gang switch
 - ⊕ double-gang switch
 - ⊕ three-gang switch
 - ⊕ wall-mounted thermostat
 - ⊕ wall-mounted alarm control unit

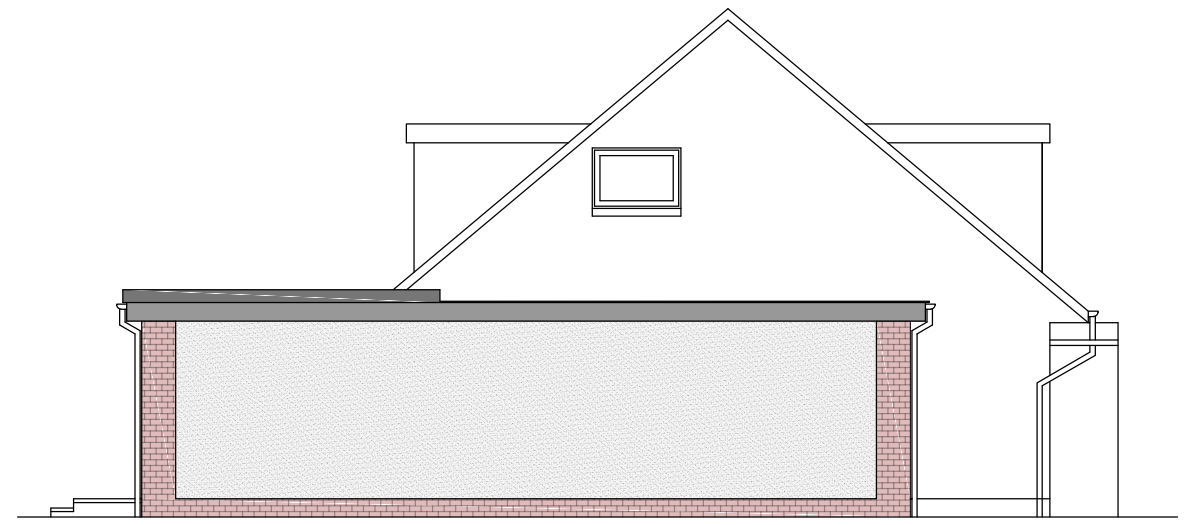

Proposed Side Elevations (scale 1:100)

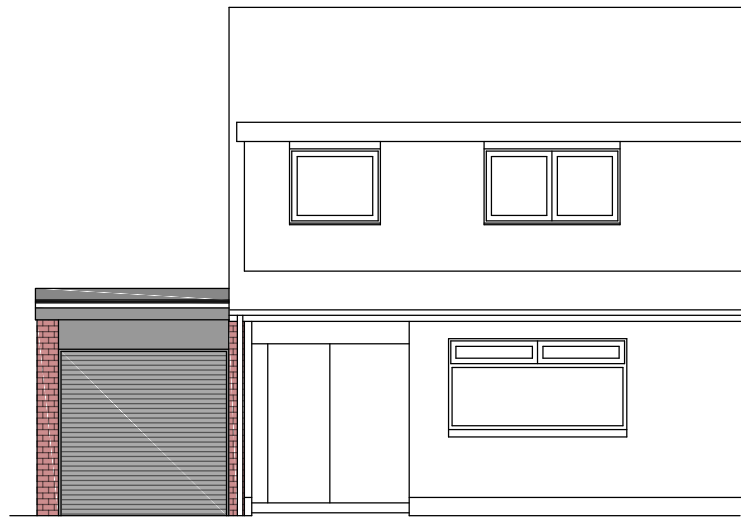

Proposed Front Elevations (scale 1:100)



Proposed Rear Elevations (scale 1:100)



Copyright in this design is reserved to Mclelland Architectural Design. These drawings are for solely Planning or Warrant purposes only. All dimensions should be checked by Contractor before commencing work.

PROJECT / CLIENT:

Mr and Mrs Thomson
212 Springfield Road
Linlithgow
EH49 7LF

DRAWING:

Proposed Floorplans and Elevations

Drawn by:	Checked by:	Date:	Scales:
mm	mm	12/03/24	1:100

Site Code:	Job Code:	Drawing No.:	Revision:
99	00	002	-



3 Haig Place
Windygates
KY8 5EE

OFFICE: 01333 302585
MOB: 07920 770177