


DO NOT SCALE. SCHEMATIC DRAWING. FULL MEASURED SURVEY REQUIRED
 DRAWING AND DESIGN REMAIN COPYRIGHT © OF THE AUTHOR. ACTION WILL BE TAKEN AGAINST UNAUTHORISED USE

KEY | NOTES


EXISTING GEA

ORIGINAL BUILDING
 GROUND FLOOR 35.5 SQM
 FIRST FLOOR 35.5 SQM
 TOTAL 71 SQM



INCLUDING LATER EXTENSIONS (CURRENT CONDITIONS)
 GROUND FLOOR 68 SQM
 FIRST FLOOR 48.4 SQM
 TOTAL 116.4 SQM

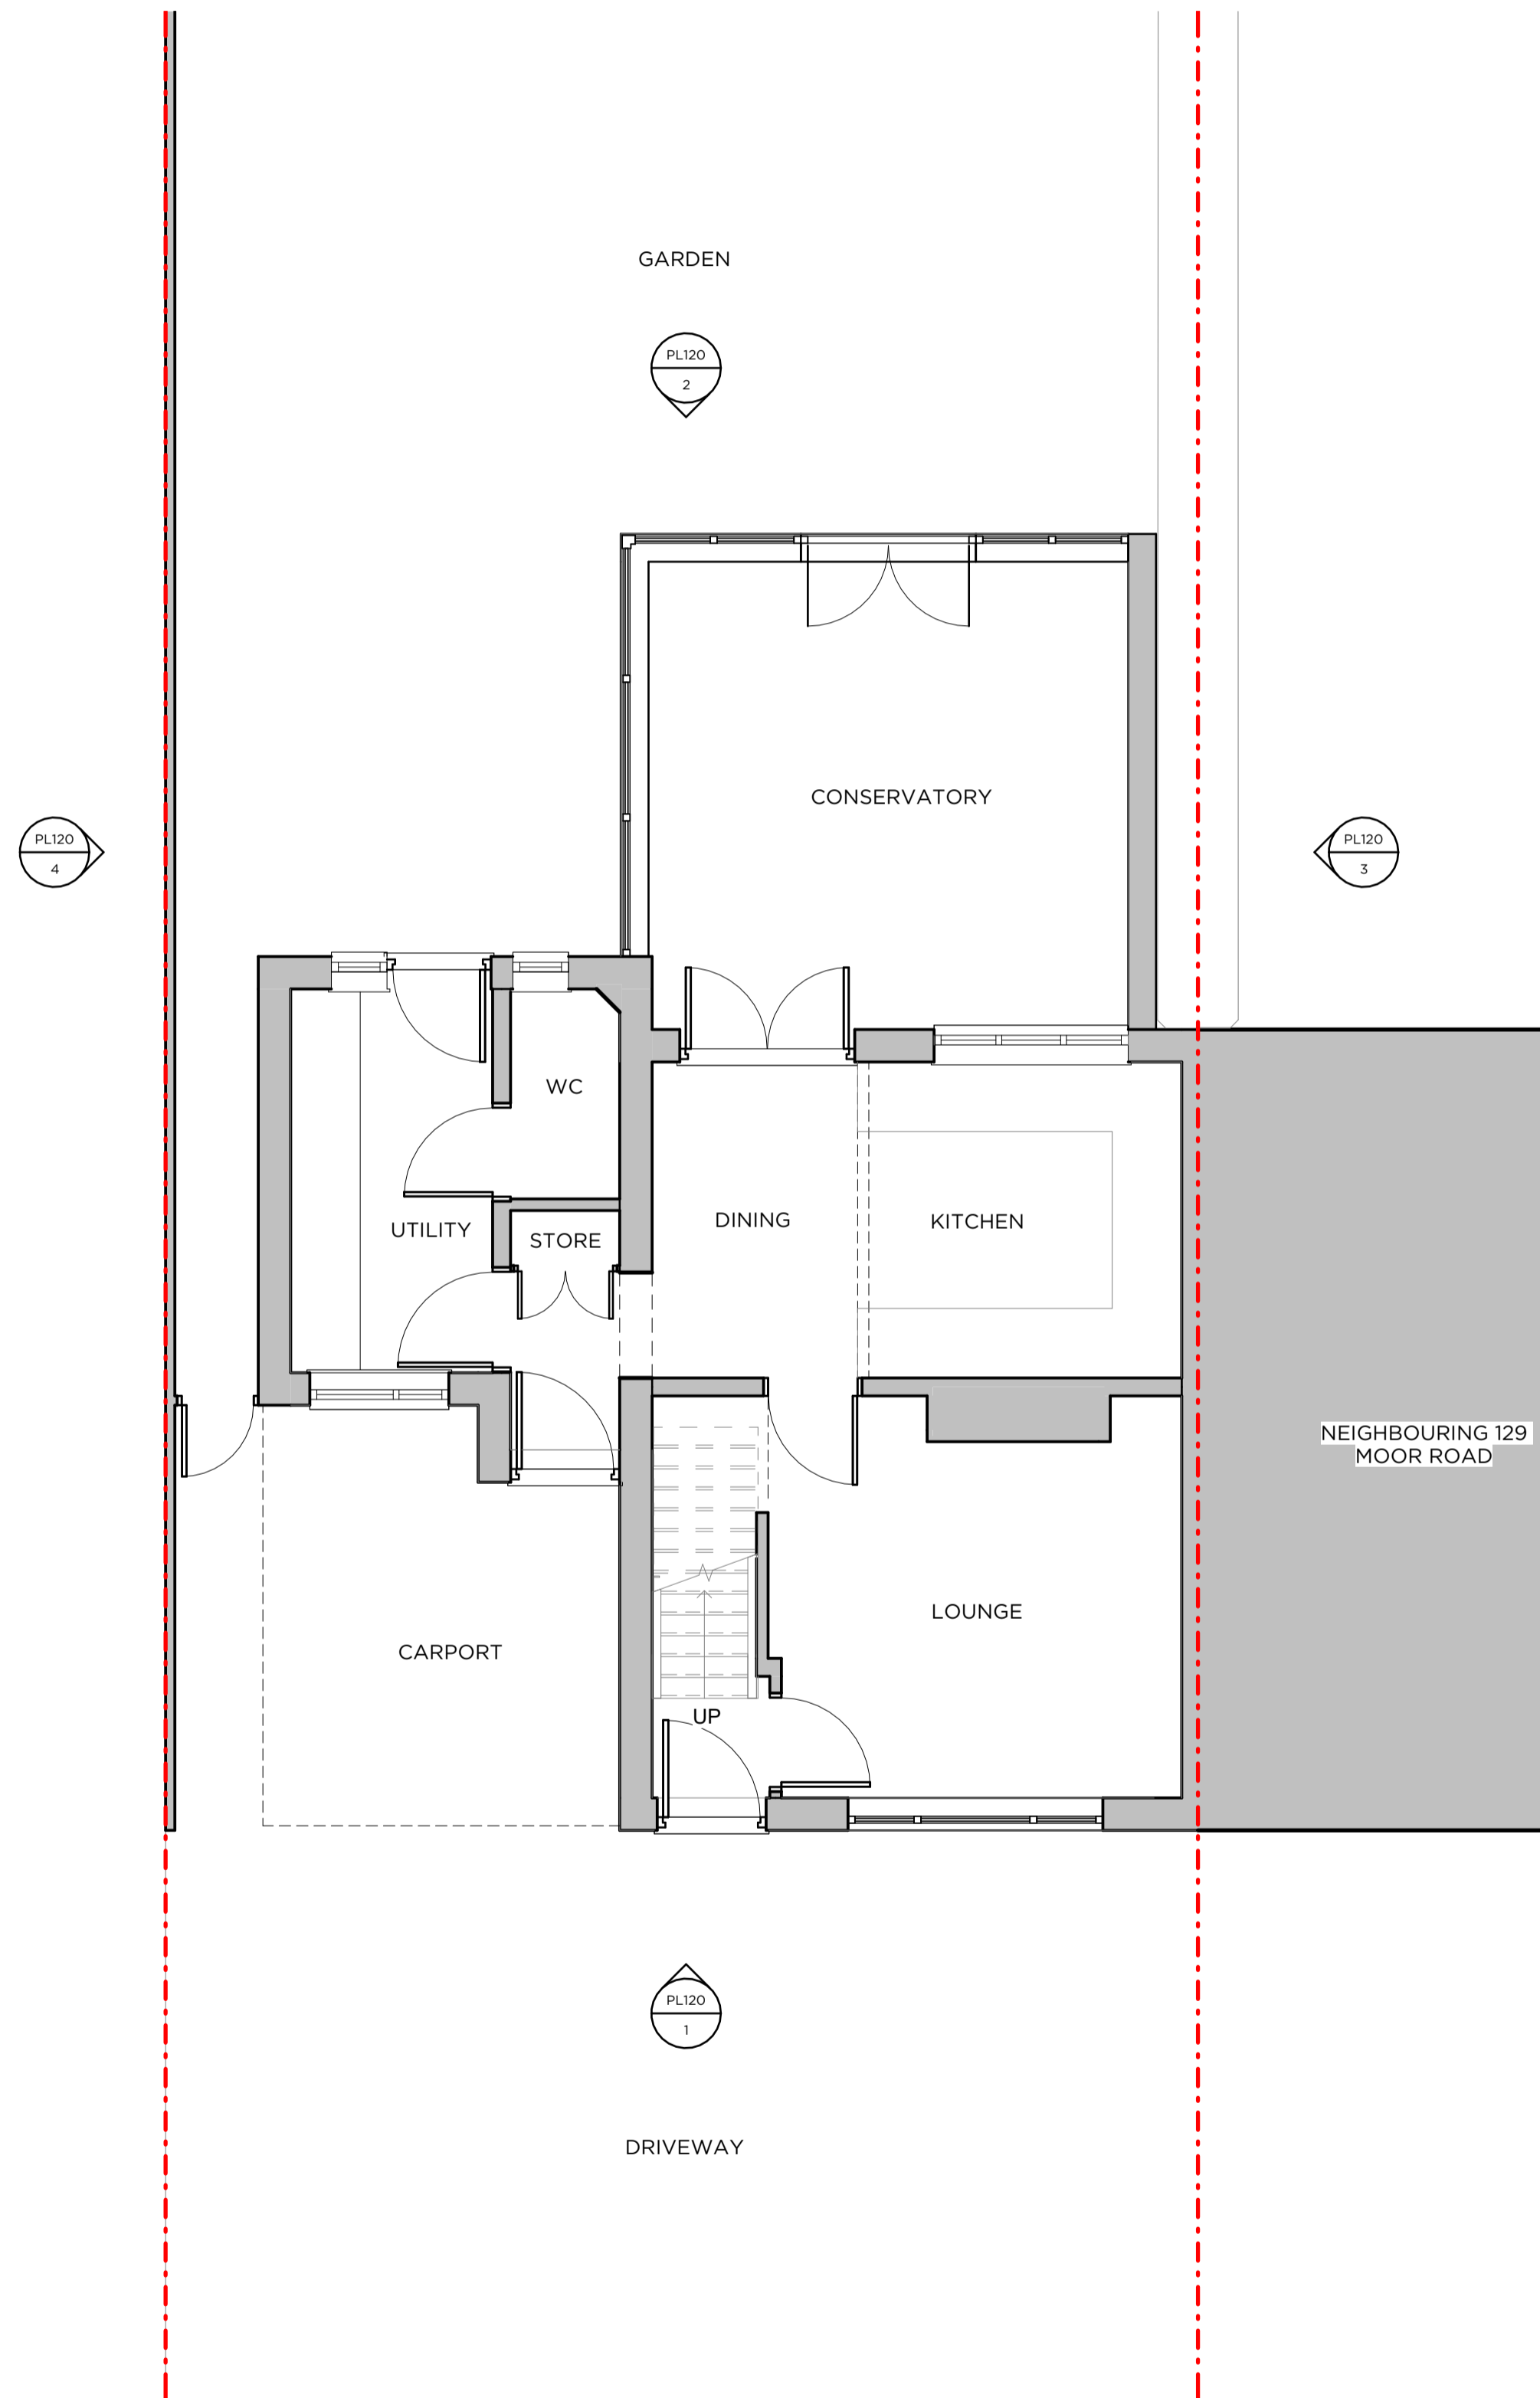

1 EXISTING GROUND FLOOR PLAN
 Scale 1:50

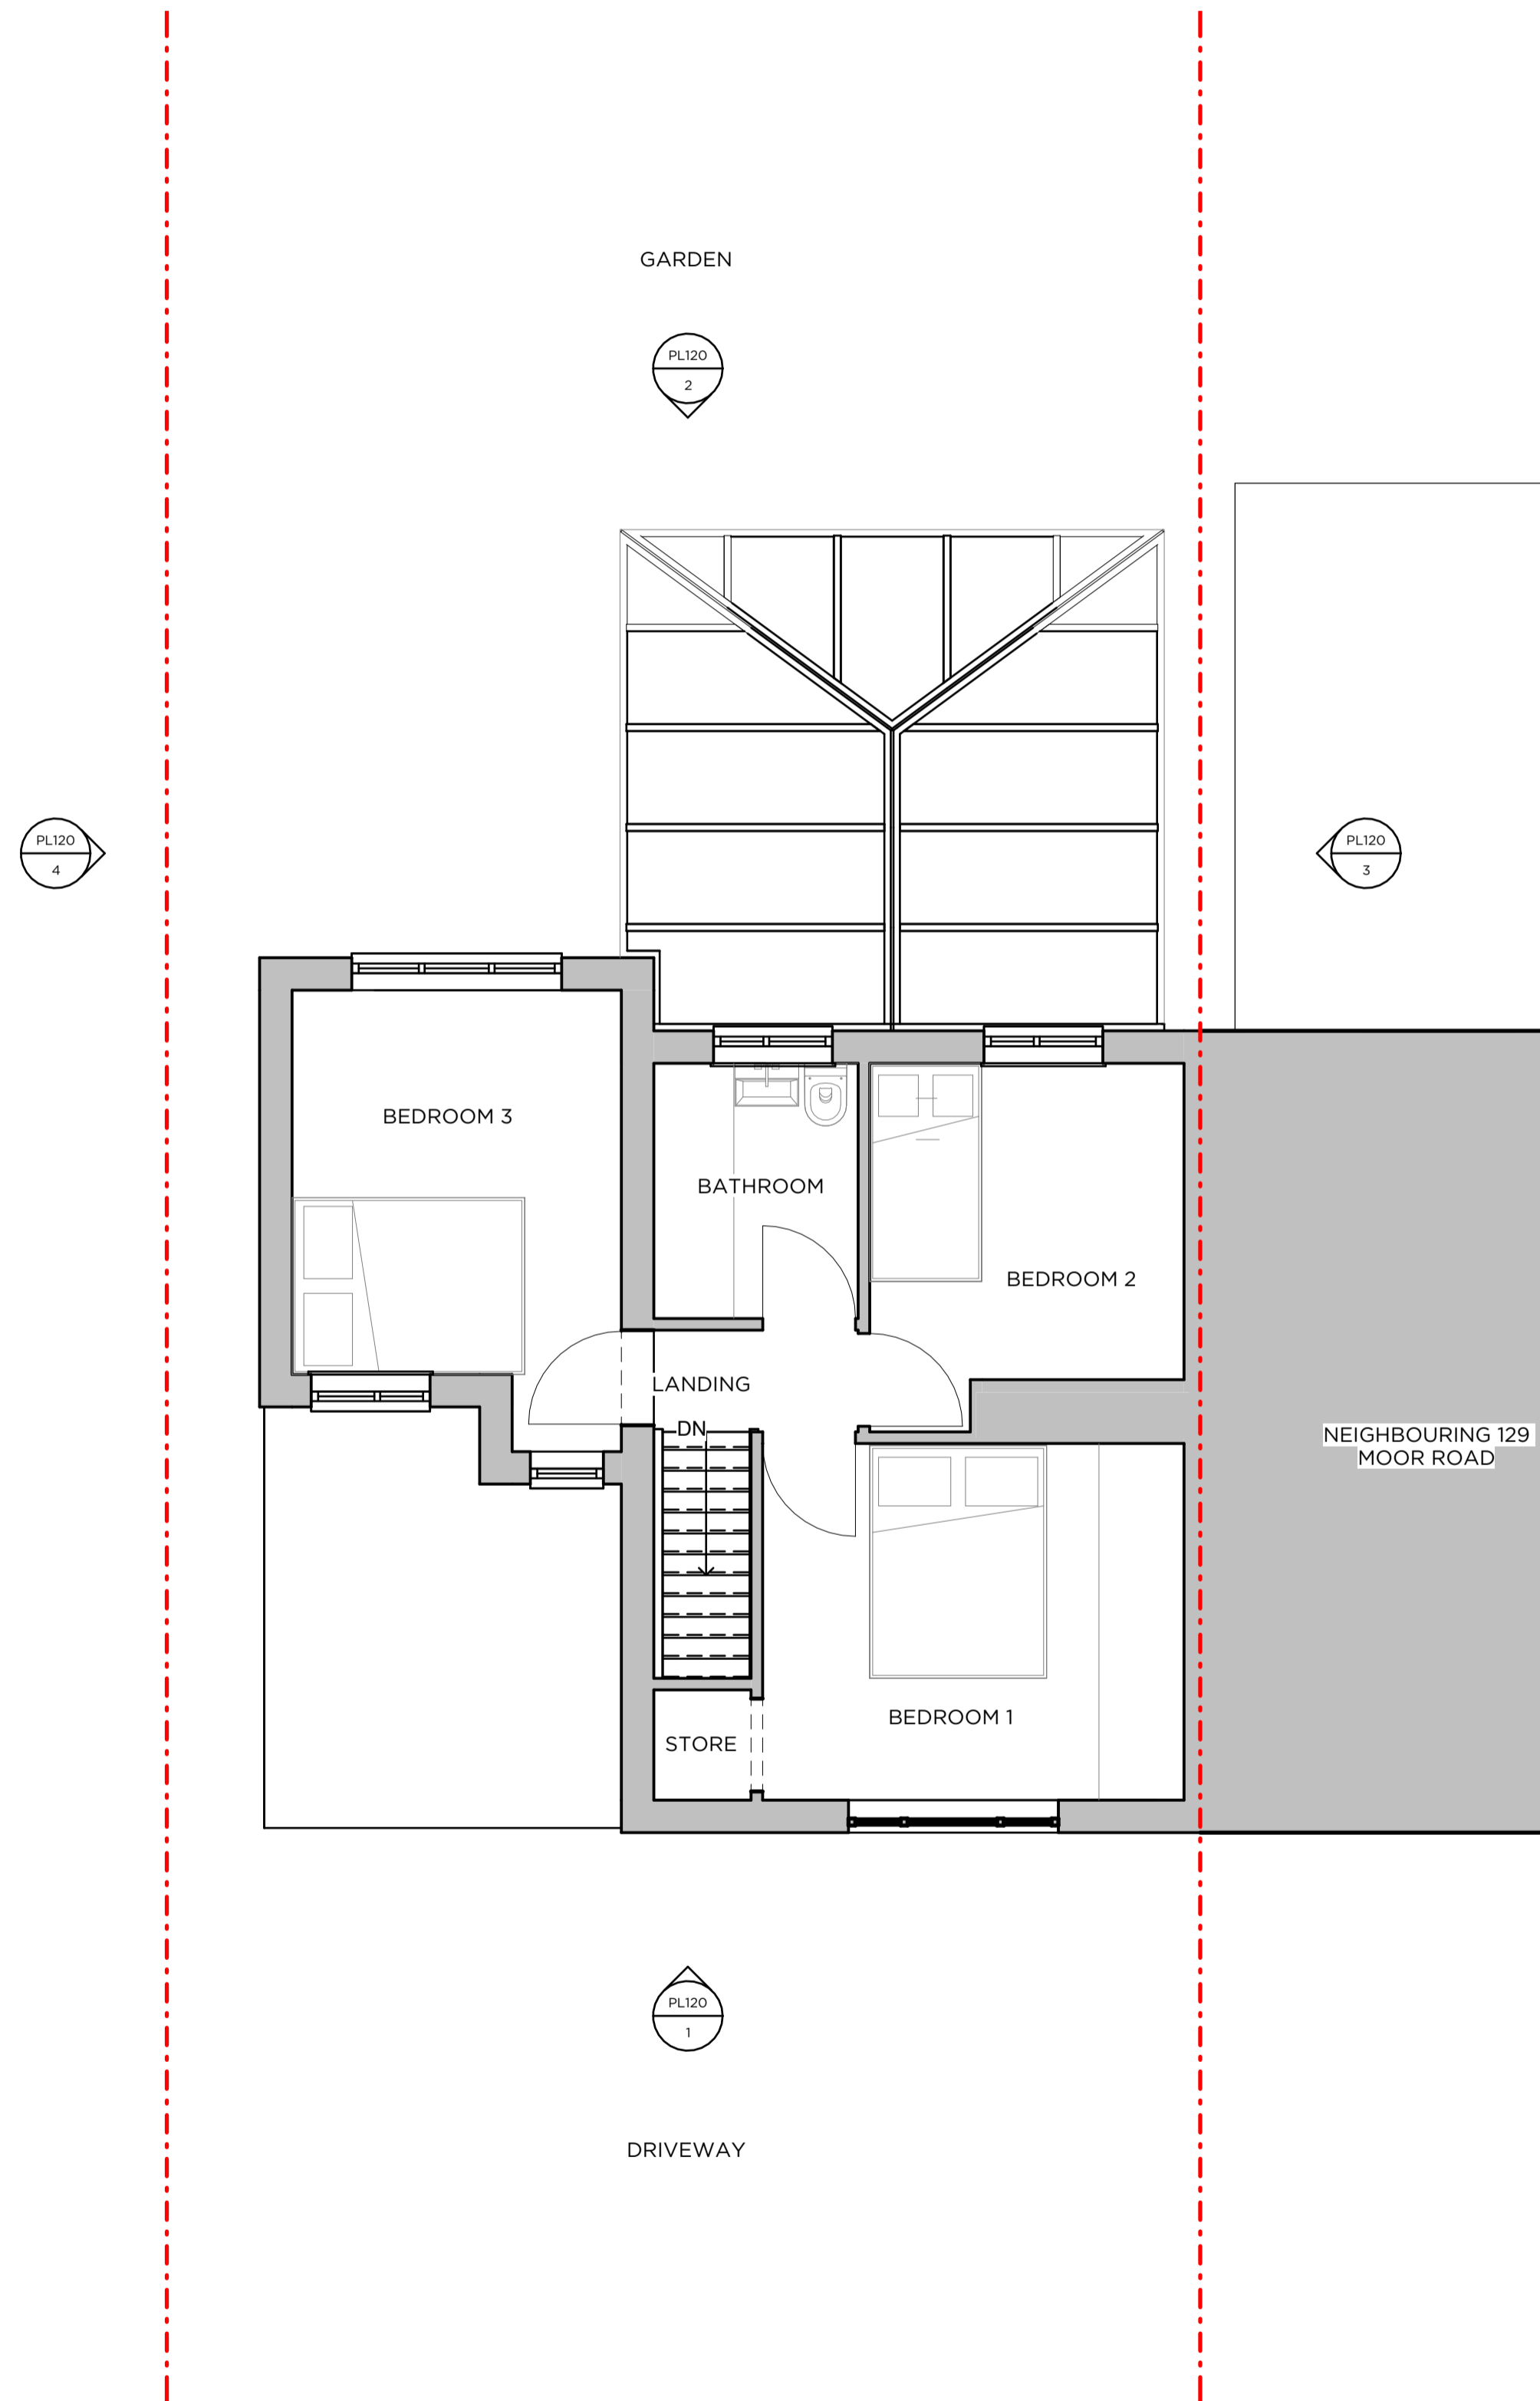

2 EXISTING FIRST FLOOR PLAN
 Scale 1:50

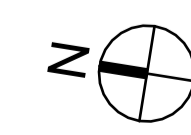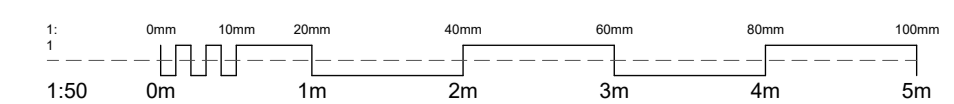

Rev	Date	Amendments	Check
A	2024.04.04	FOR PLANNING	

GPW ARCHITECTS
 PERA BUSINESS PARK, NOTTINGHAM ROAD, MELTON MOWBRAY, LE13 0PB
 E: INFO@GPWARCHITECTS.CO.UK
 T: 01664 669 663

Drawing Title
EXISTING GENERAL ARRANGEMENT PLANS

Job Title
 127 MOOR ROAD, PAPPLEWICK, NOTTINGHAM, NG15 8EN
 Scale
 1:50 @A1
 Drawing No.
 PL110