



1 Site Plan
Scale: 1:200


0 1 2 3 4 5 M

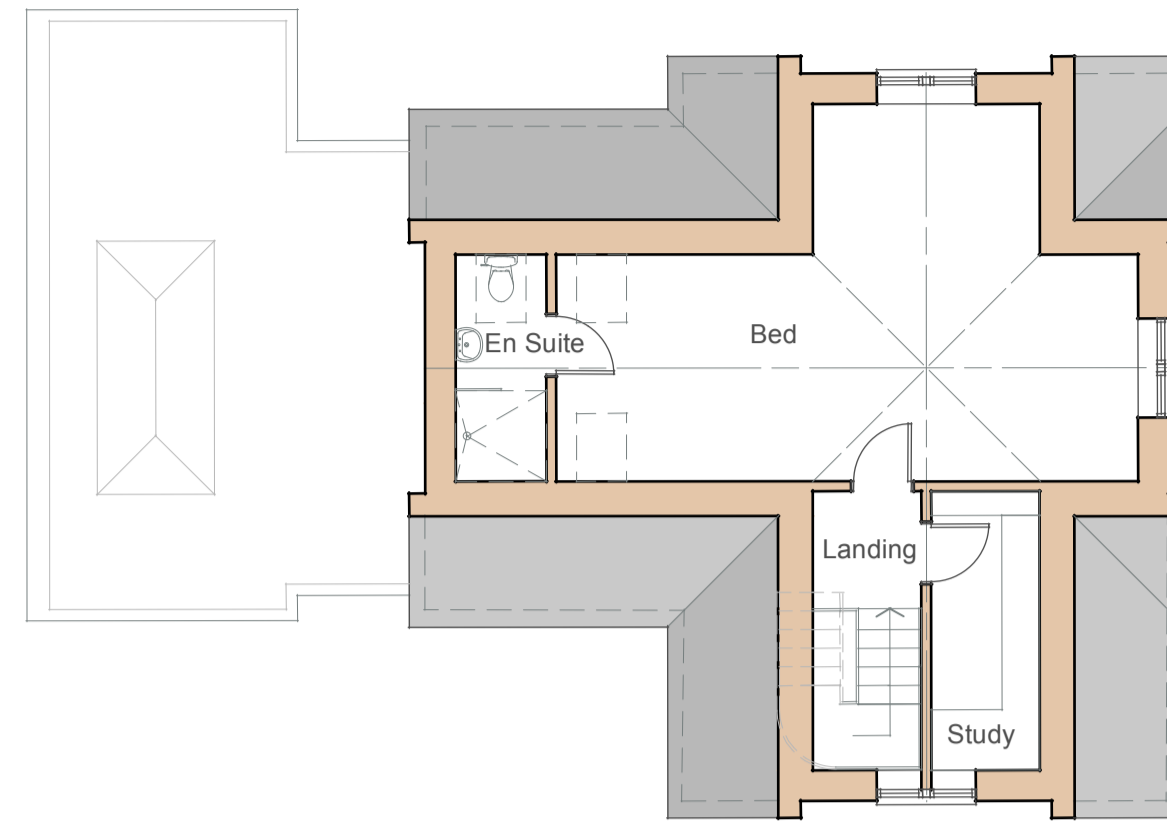

4 Loft Floor Plan
Scale: 1:100

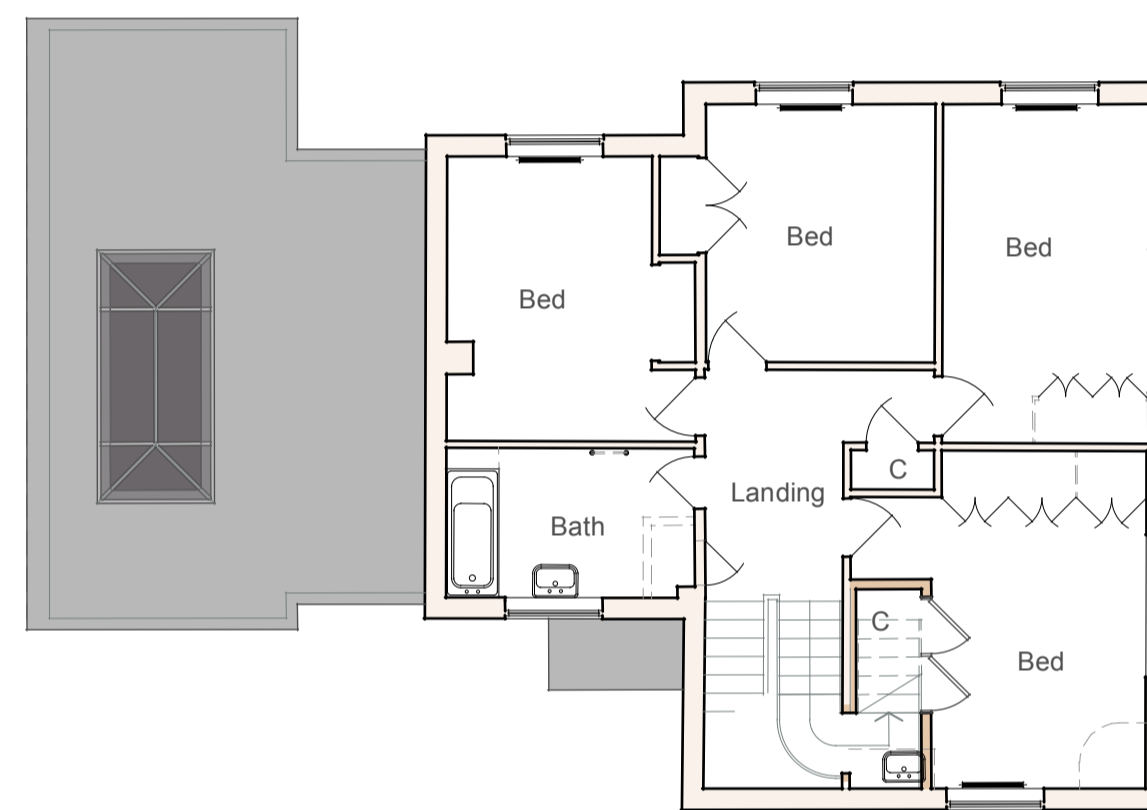

3 First Floor Plan
Scale: 1:100

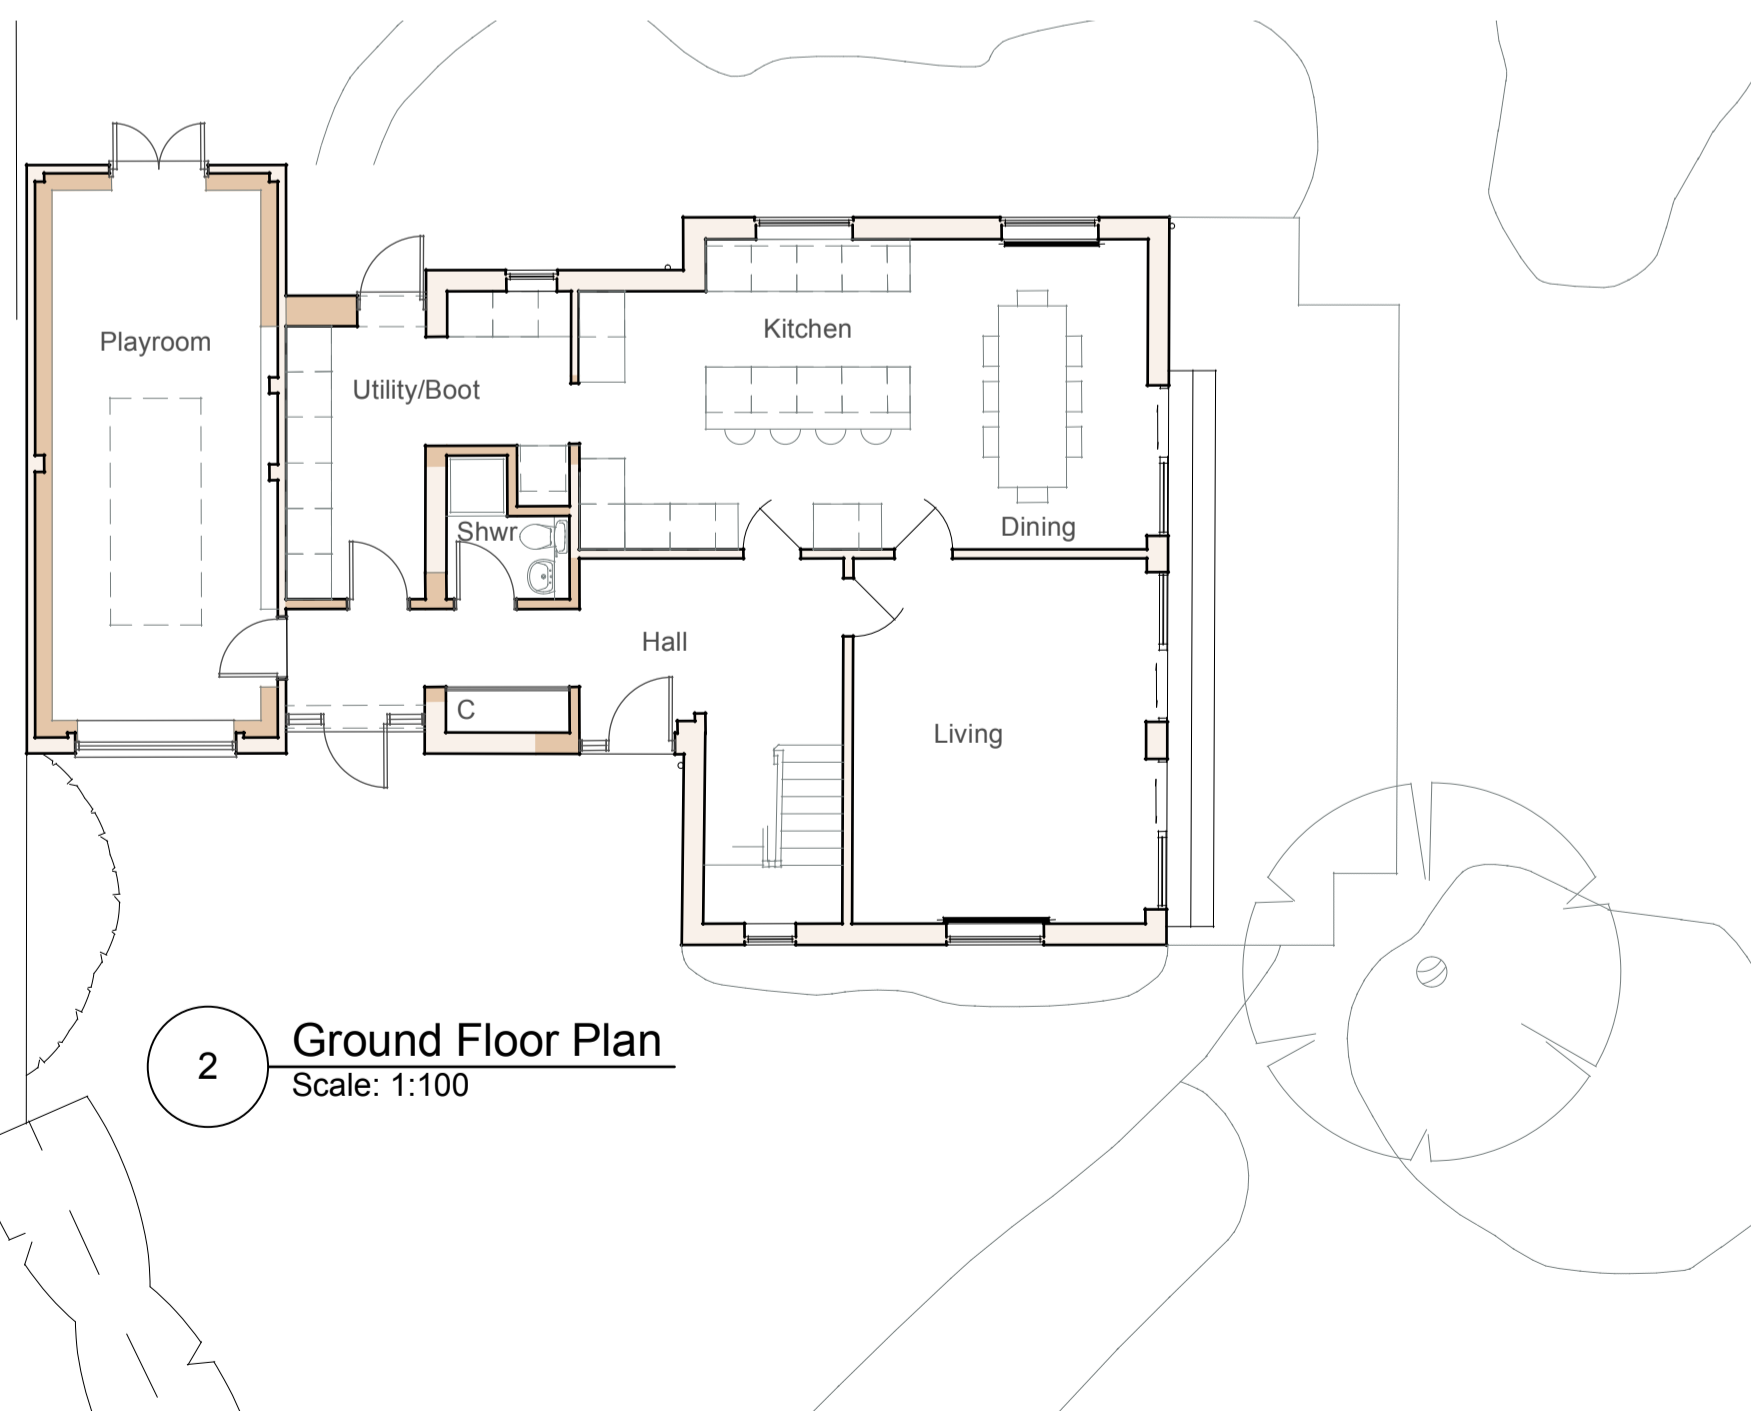


2 Ground Floor Plan
Scale: 1:100

0 1 2 3 4 5 M




8 West Elevation
Scale: 1:100

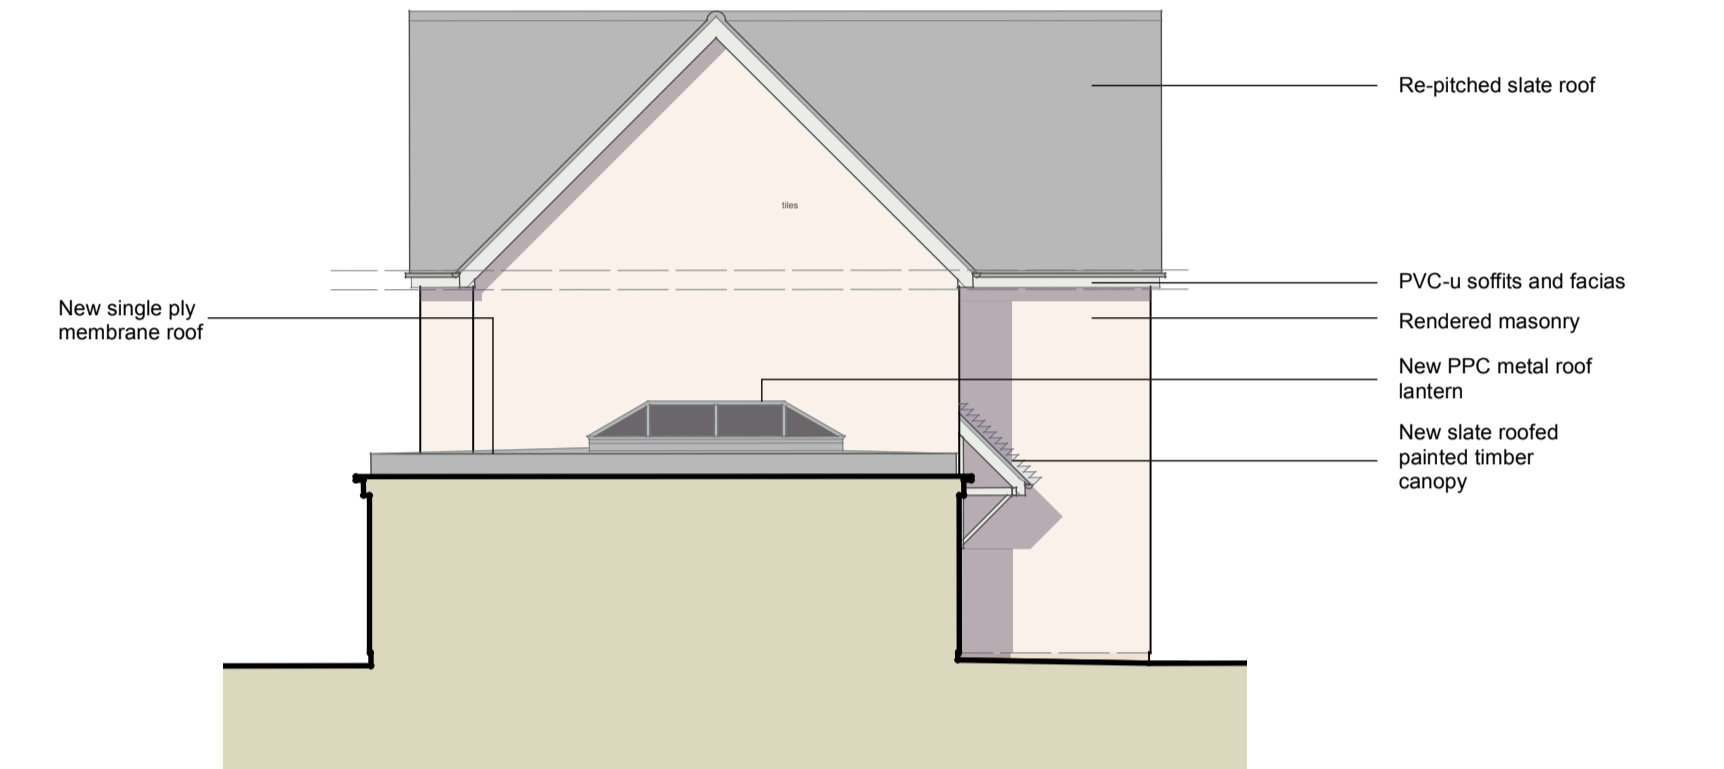

7 North Elevation
Scale: 1:100



6 East Elevation
Scale: 1:100

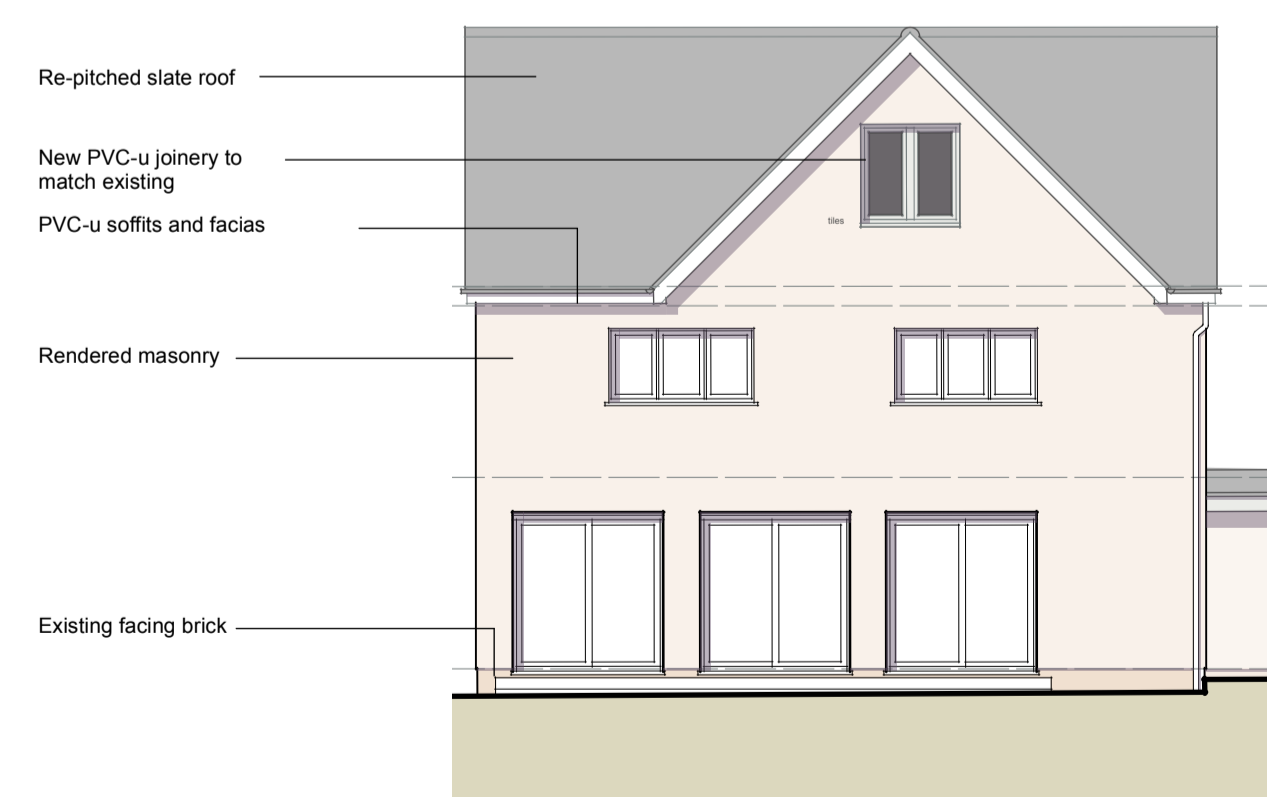

5 South Elevation
Scale: 1:100

Rev A 23/04/2024 cycle store shown at correct dimensions

Job Code: PPA2308

Client: Ms M Ager

Job Title: Extensions and Alterations to 1 Ponds Lane, Old Marston, Oxford

Drawing Title: Proposed Plans and Elevations

Scale: 1:100 @ A1 Drawn By: PJP Drawing No: PPA2308/P2 Revision: A



Bagley Craft • Minksey Hill • Oxford OX1 6BS
T 01865 782712 • M 07786 430476
info@ppa-architecture.co.uk • www.ppa-architecture.co.uk

Notes:

Drawings to be read in conjunction with Structural Engineer's drawings and Architect's specification. Do not scale drawings.

All dimensions and levels to be checked on site and any omissions or alterations reported immediately to the Architect.

Copyright relating to all drawn information resides with the Architect. If in any doubt about anything, ask!

The contractor is to verify sizes and details on site. All schedules to be checked against manufacturers details. All work to comply with Statutory Regulations, British Standards and Codes of Practice which are or may be relevant. For soil investigation and structural calculations refer to Engineers details. All materials to comply with latest relevant British Standards. All workmanship to be in accordance with BS 6000.