

PROJECT
CLUED (use of garden
room as separate dwelling)

CLIENT


Ms R Manzoor,
18 Marsh Lane,
Oxford
OX3 0NF

DRAWN BY

James Driscoll
24/04/24
DRAWING NUMBER
18marshCLUED1.1.1
SCALE - 1:100 @A3

THE ONE-STOP PLANNING SERVICE

18 Dearlove Close,
Abingdon
OX14 1LP
Tel - 07846 962 886

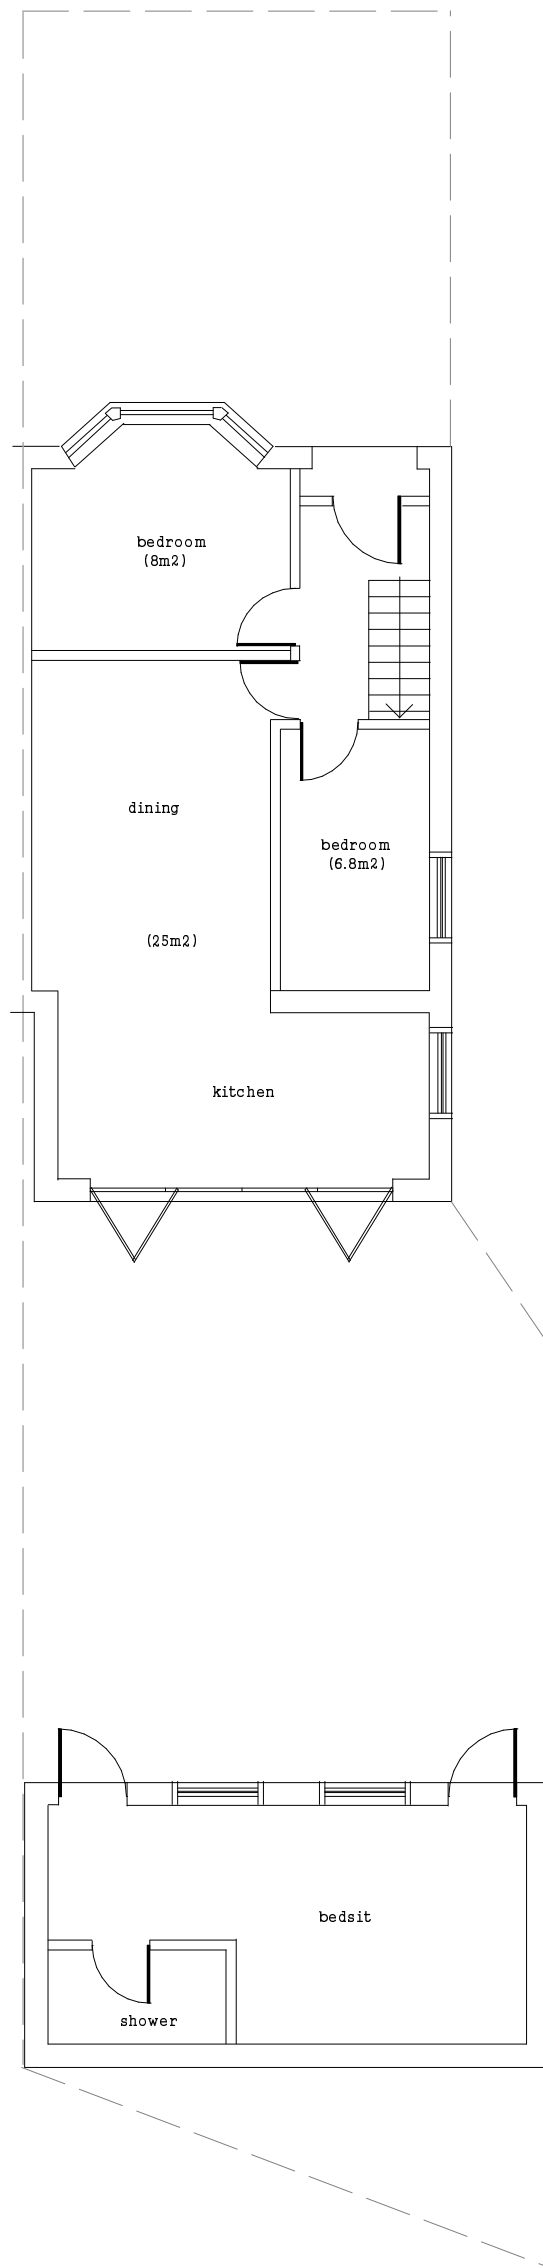

EXISTING GROUND FLOOR PLAN (no change)