


Existing Ground Floor Plan

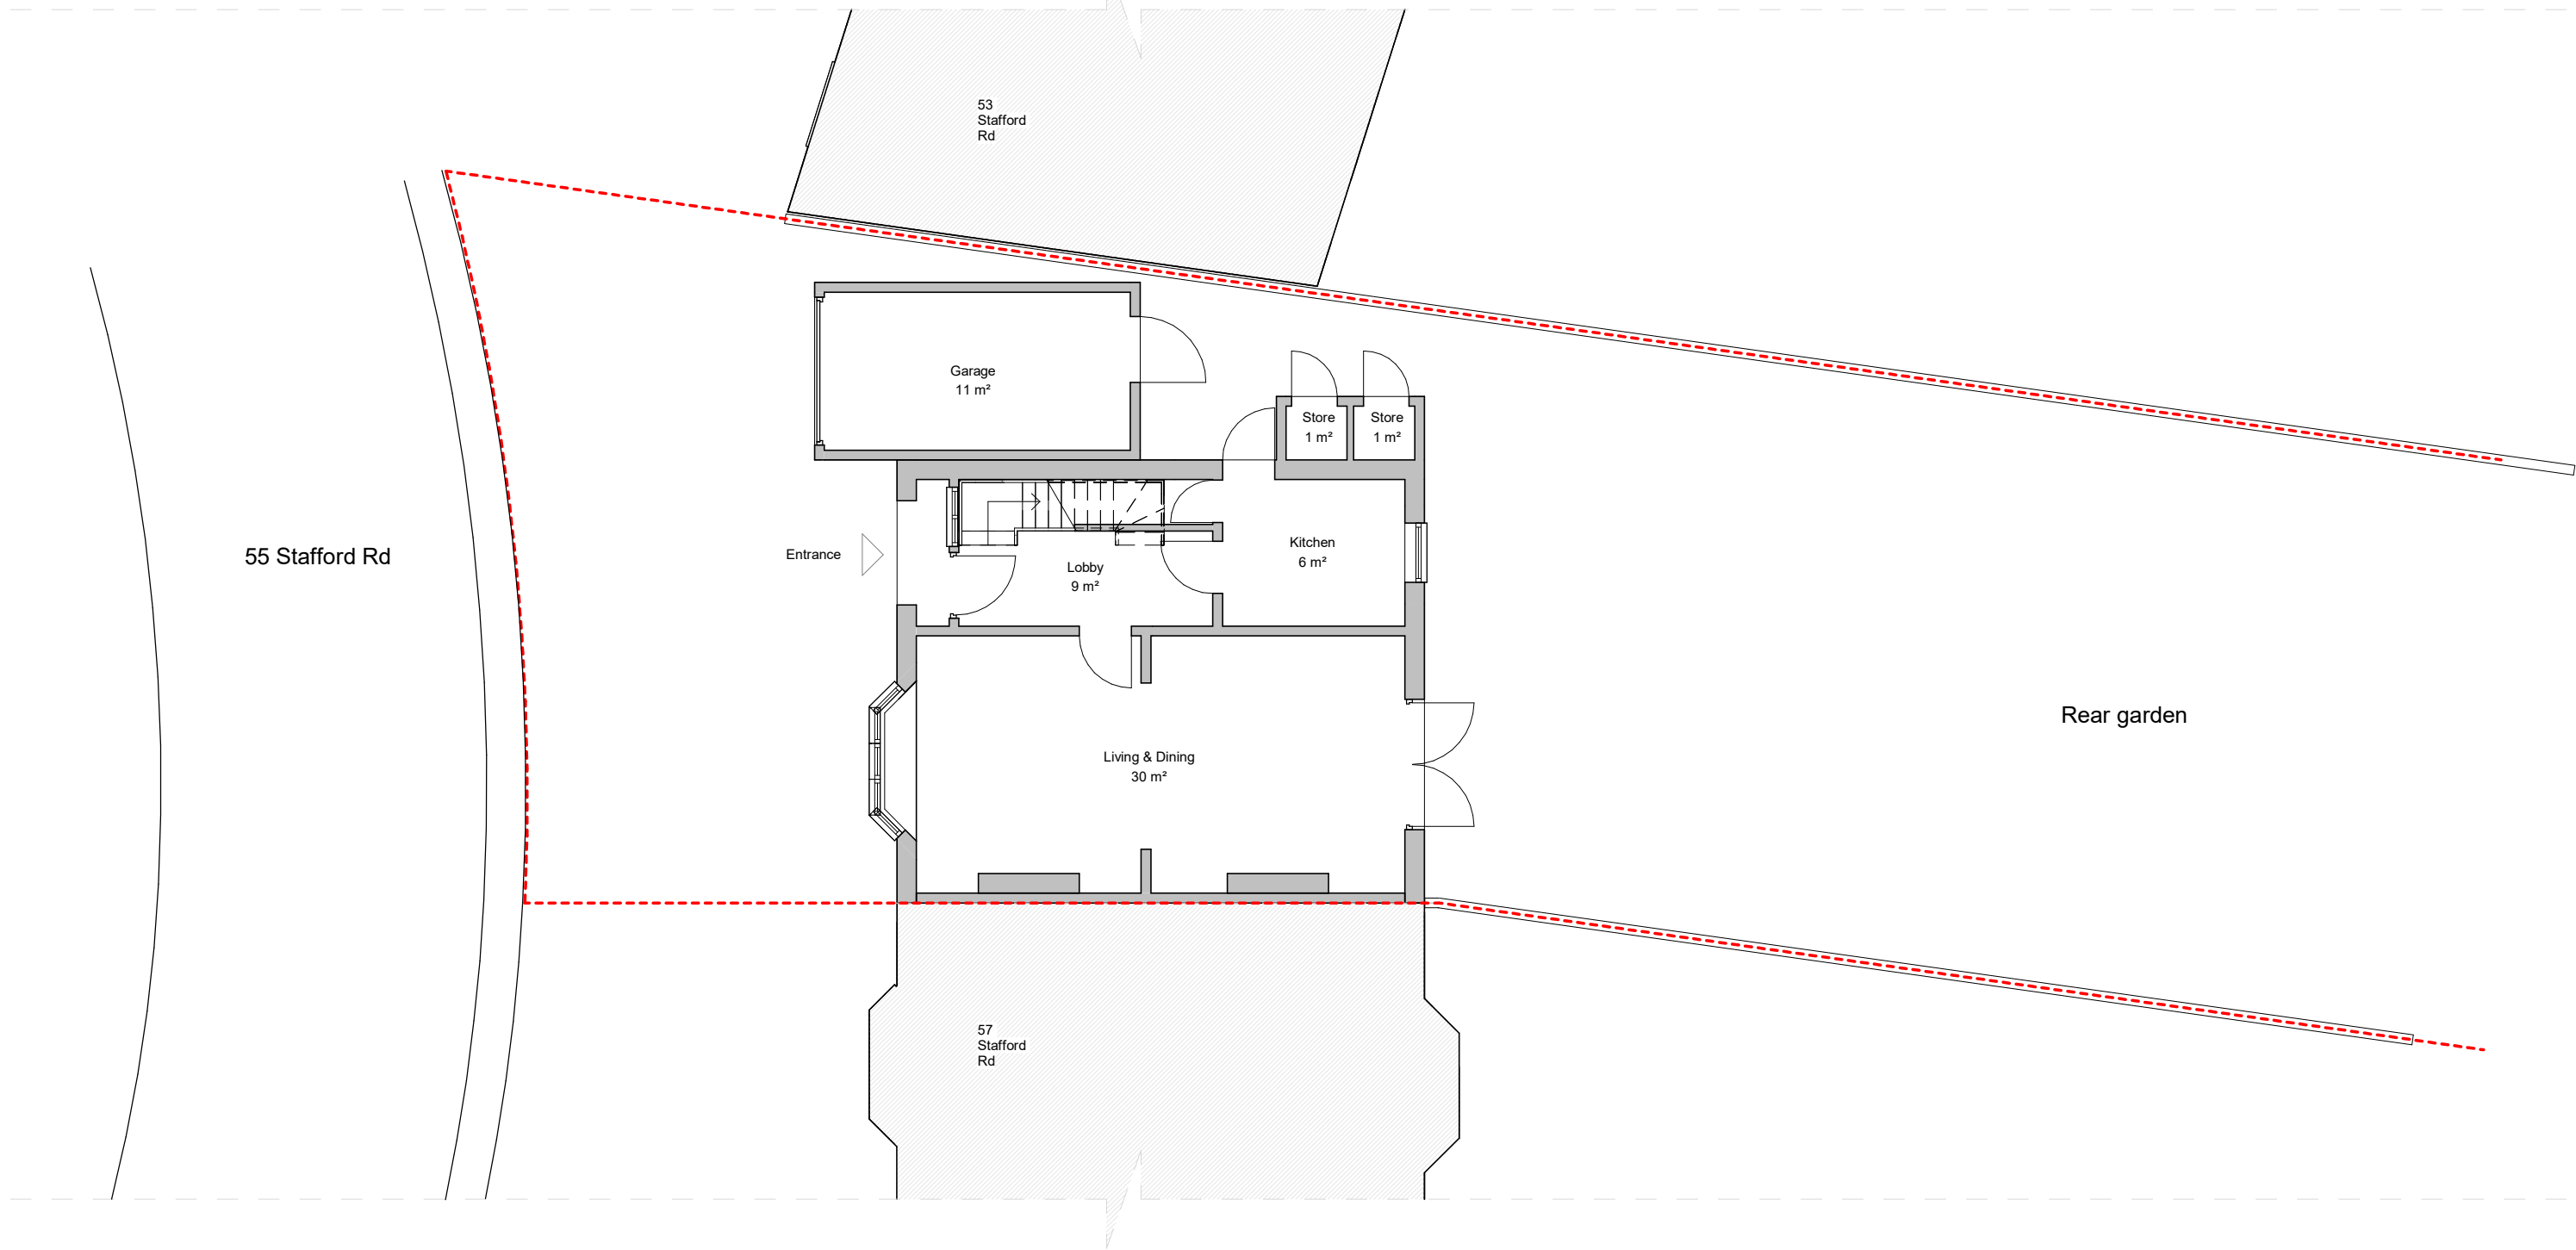

VISUAL SCALE 1:100 @ A3



Tel: 0208 092 1590

Email: design@zaneen.co.uk

Address: 74C Tooting High street,
London, SW17 0RN

Revision	Description
A	

Address

55 Stafford Rd



Sheet No.:
E001

Sheet Title:
Existing Ground Floor
Plan


Date:
09/04/2024

Copyright in the design and this drawing is the property of Zaneen limited. Reproduction in whole or in part is forbidden without written permission of Zaneen Ltd. This drawing must be read in conjunction with all other relevant documentation and drawings.

Zaneen Ltd accepts no liability for any expense, loss or damage of whatsoever nature and however arising from any variation which has not been referred to them and their approval obtained.

Do not scale from this drawing, only figured dimensions are to be used. All dimensions to be cross-checked on-site prior to manufacture and construction. Any discrepancies to be reported to Zaneen Ltd immediately.

Existing First Floor Plan

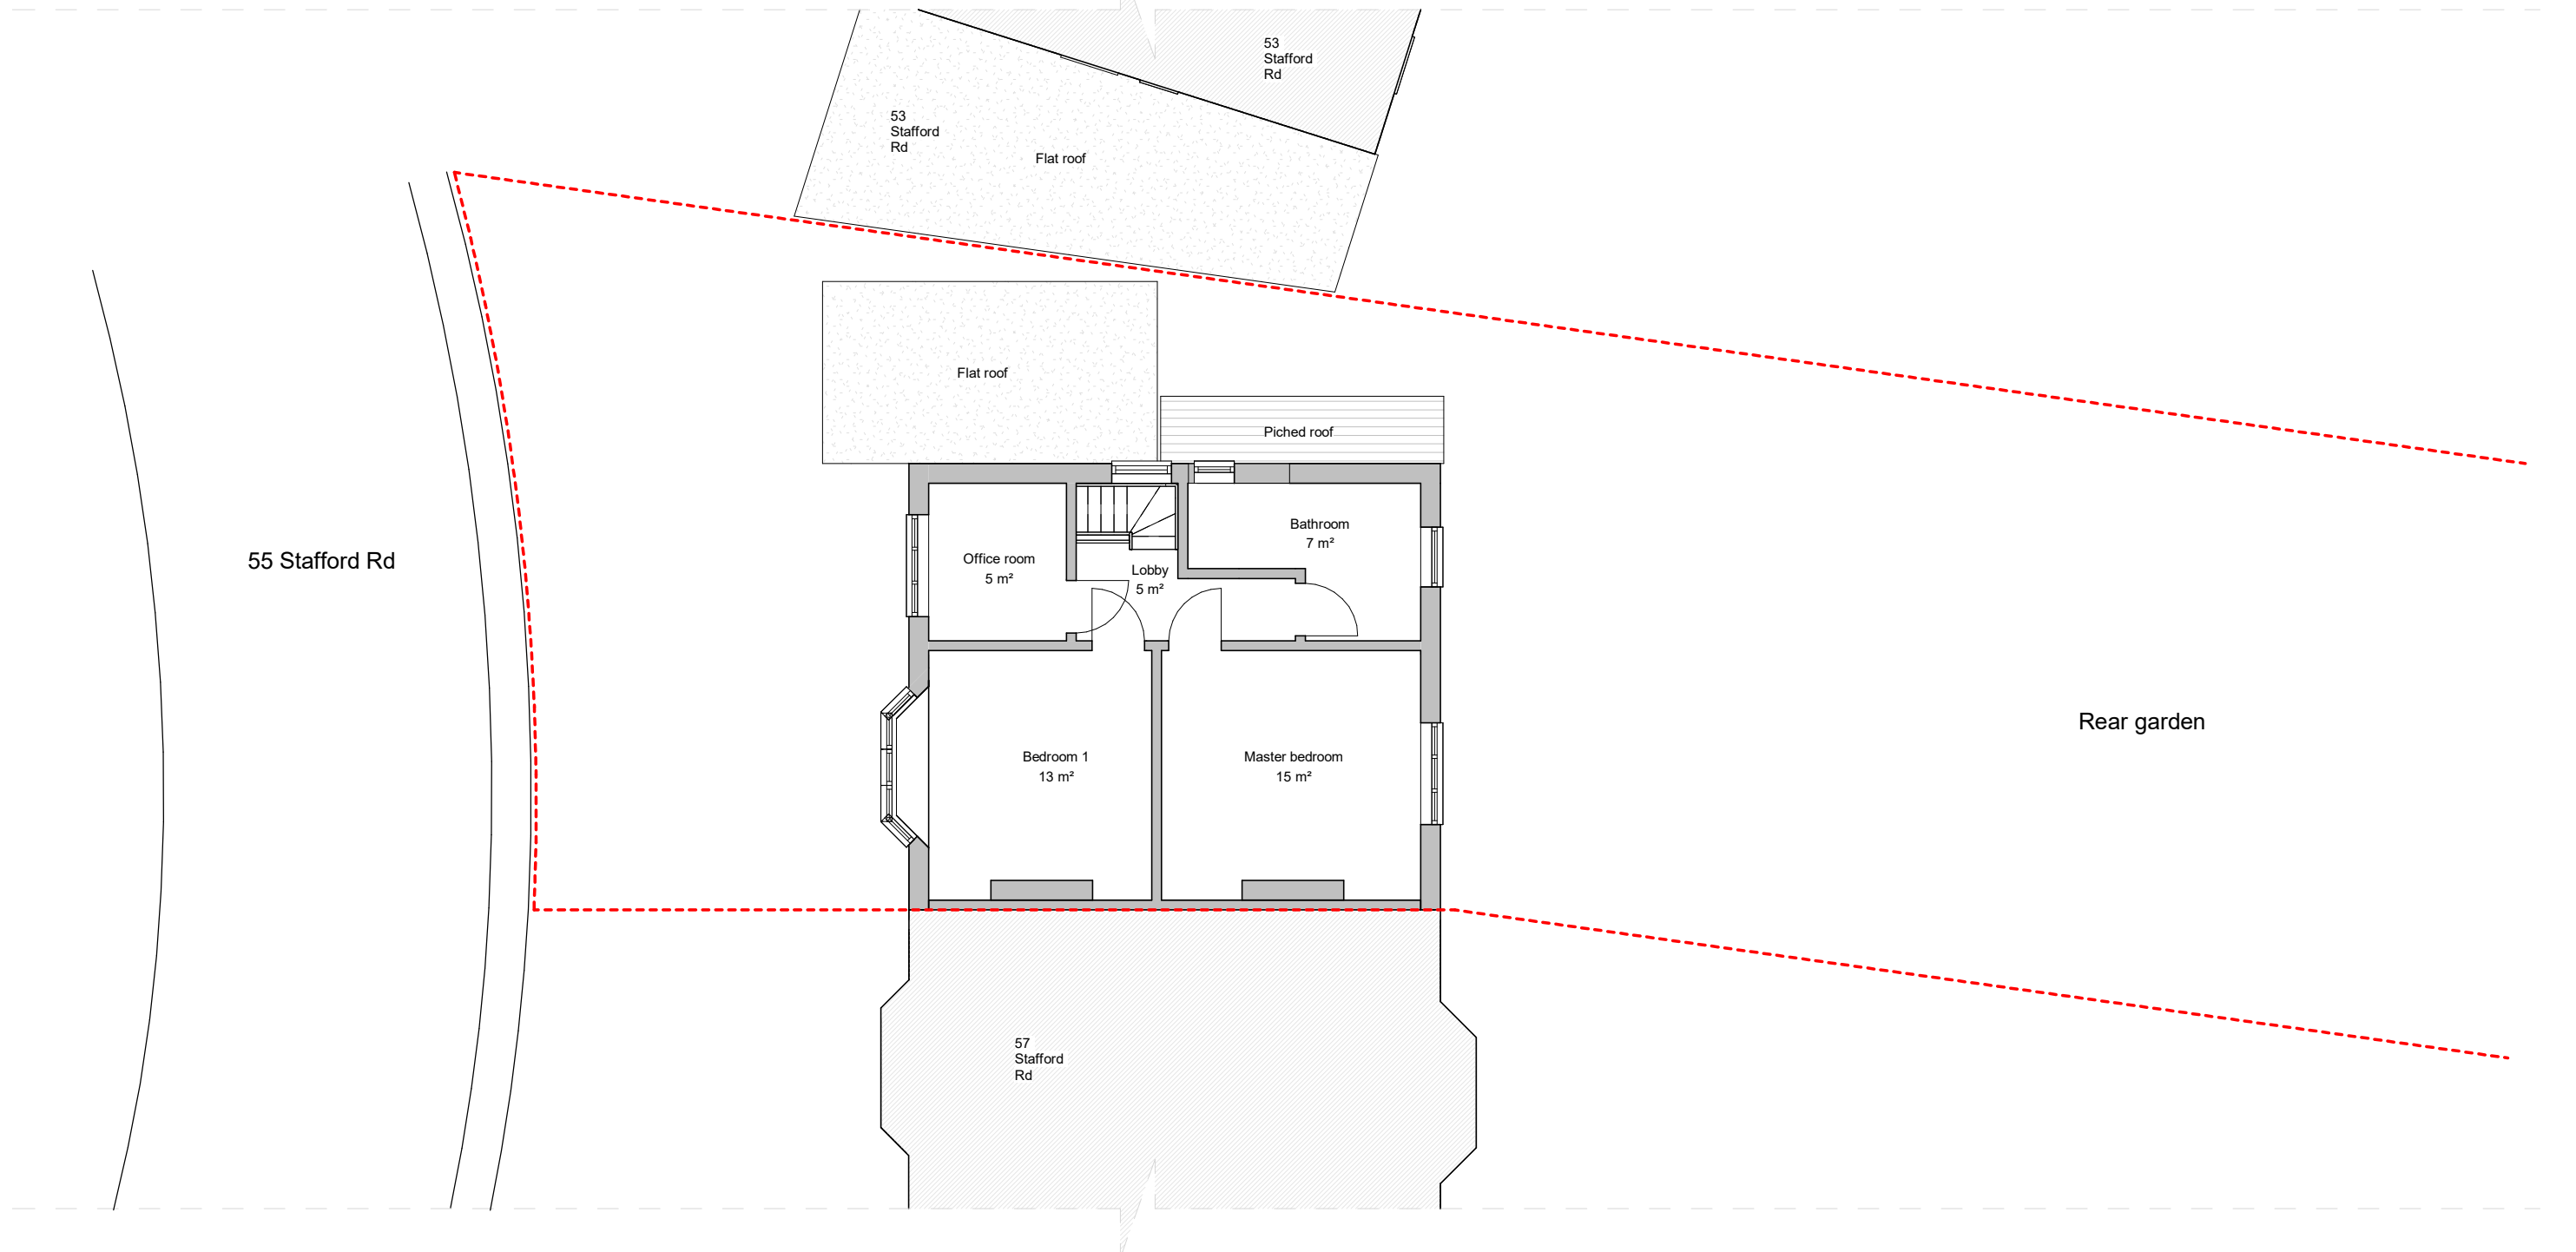

VISUAL SCALE 1:100 @ A3



Tel: 0208 092 1590

Email: design@zaneen.co.uk

Address: 74C Tooting High street,
London, SW17 0RN

Revision	Description
A	

Address

55 Stafford Rd




Sheet No.:
E002

Sheet Title:
Existing First Floor Plan

Date:
09/04/2024

Copyright in the design and this drawing is the property of Zaneen limited. Reproduction in whole or in part is forbidden without written permission of Zaneen Ltd. This drawing must be read in conjunction with all other relevant documentation and drawings.
Zaneen Ltd accepts no liability for any expense, loss or damage of whatever nature and however arising from any variation which has not been referred to them and their approval obtained.
Do not scale from this drawing, only figured dimensions are to be used. All dimensions to be cross-checked on-site prior to manufacture and construction. Any discrepancies to be reported to Zaneen Ltd immediately.

Existing Roof Plan

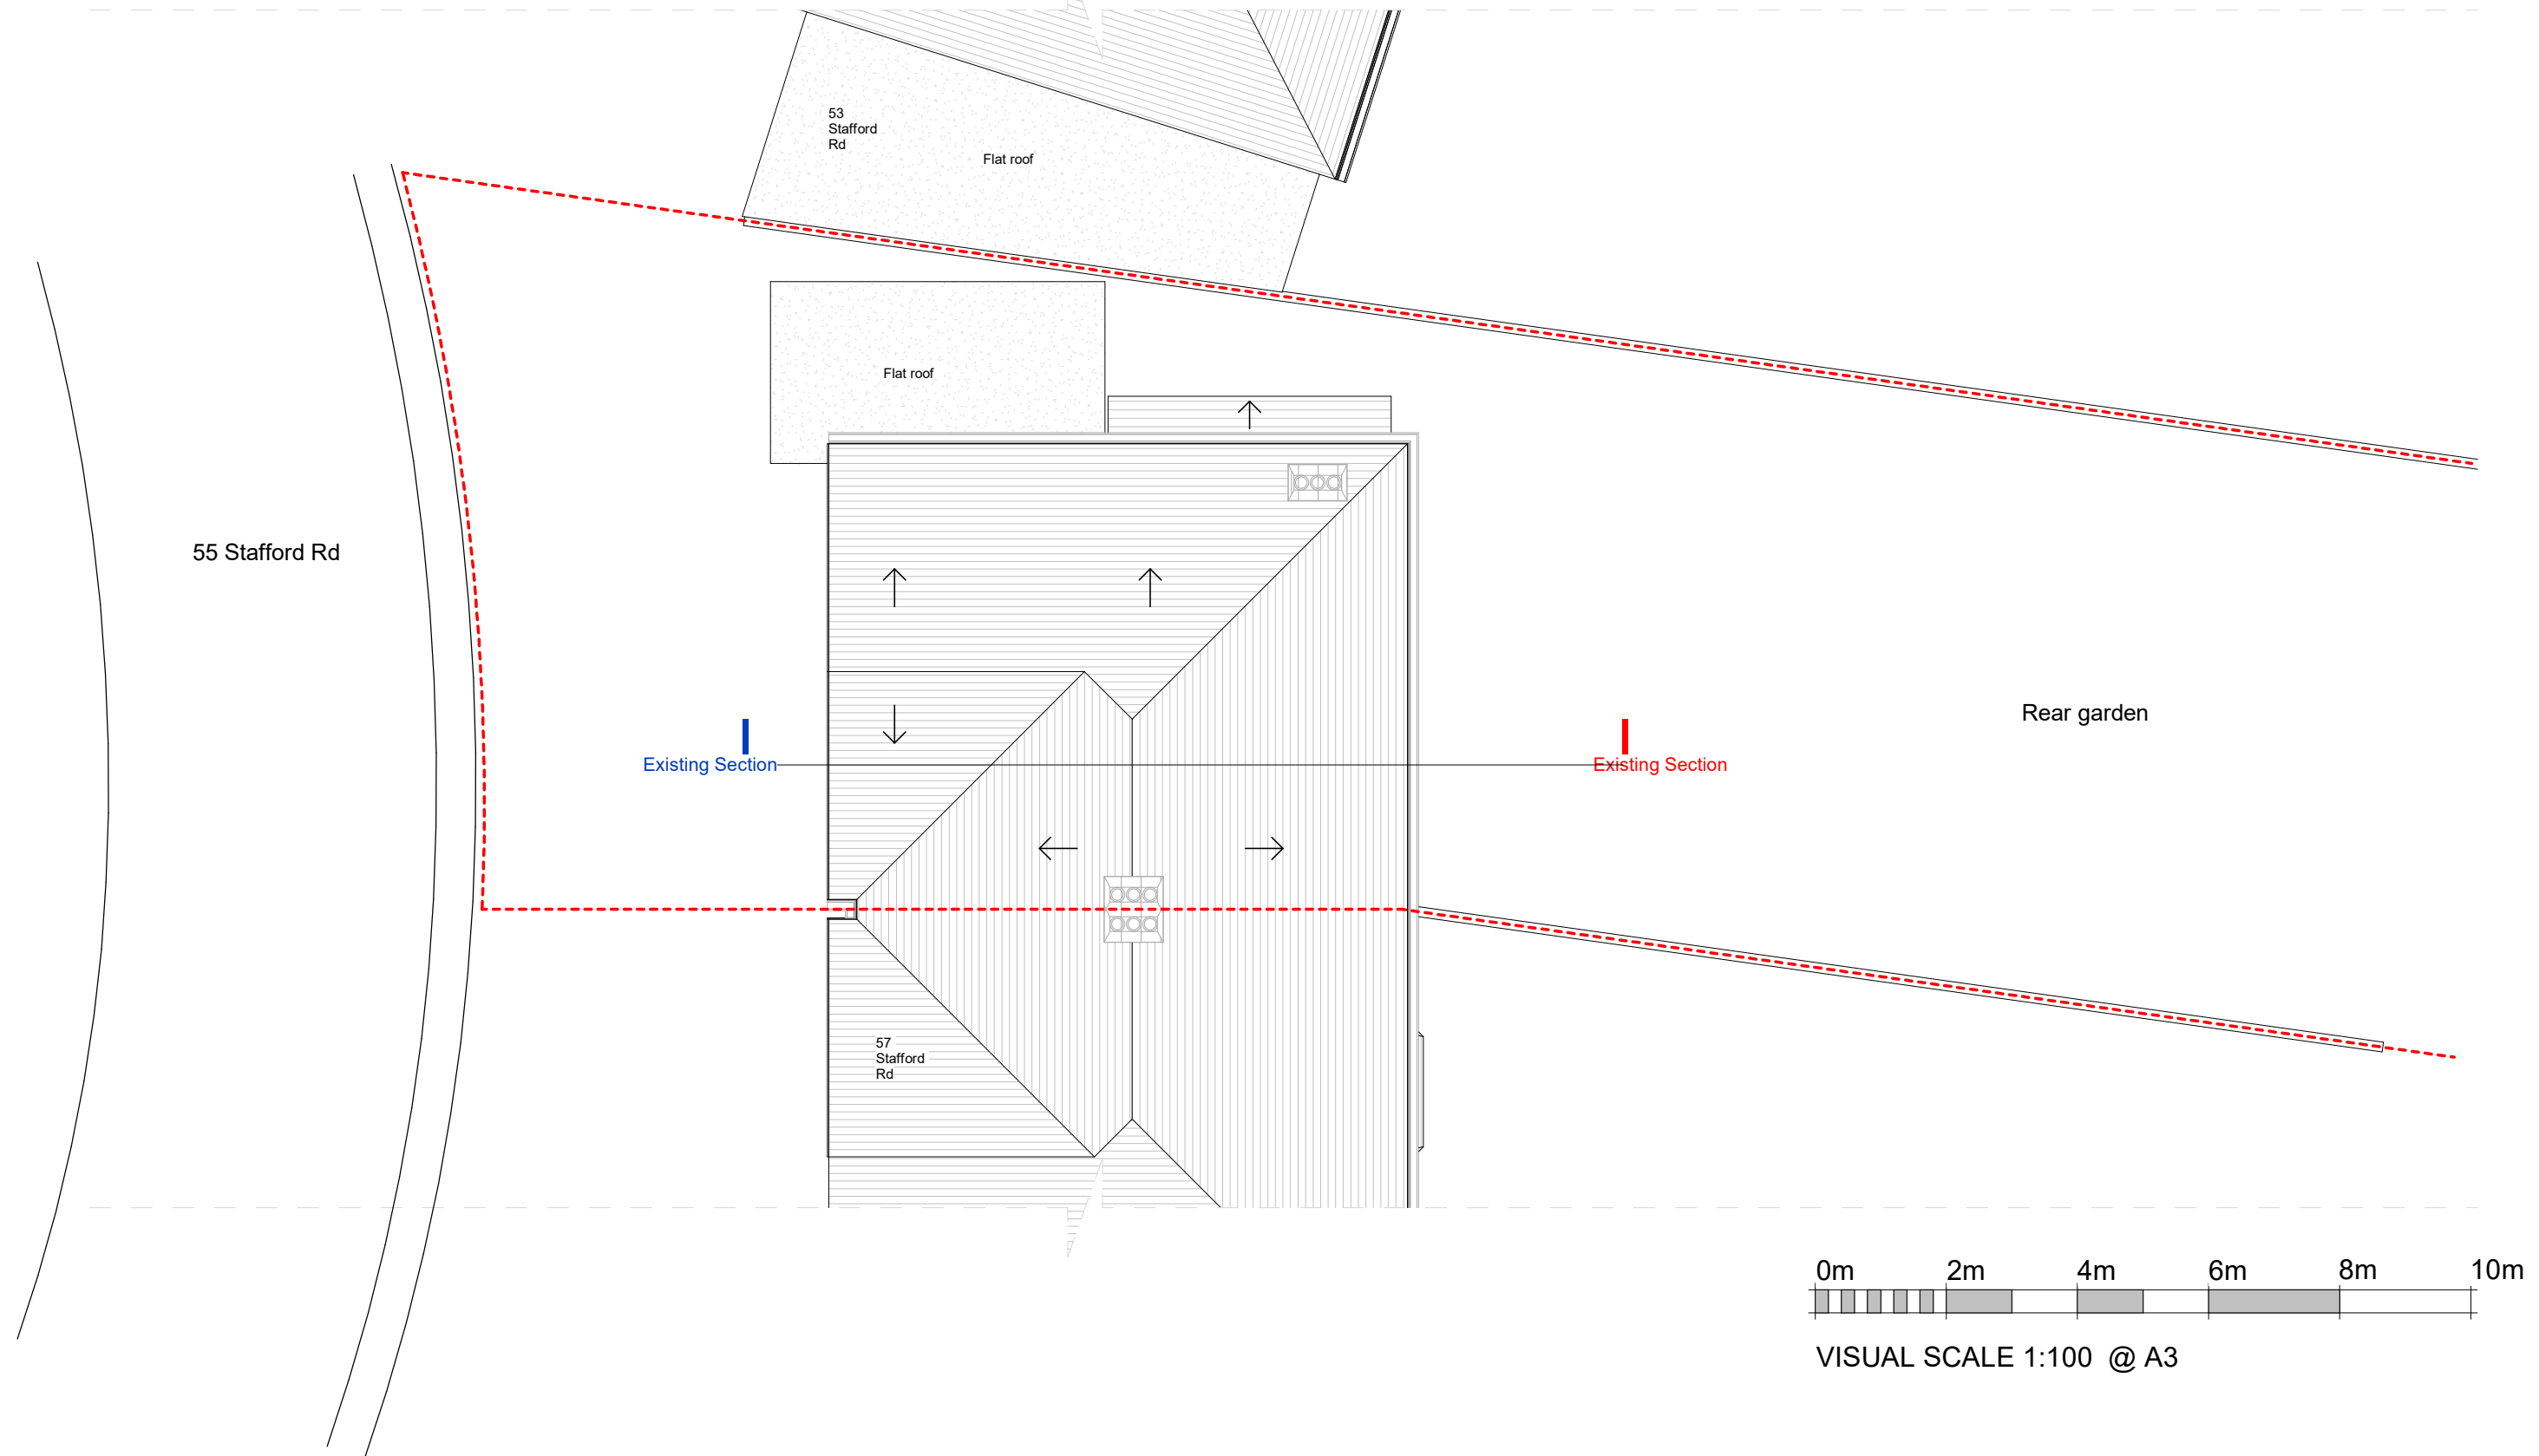

zaneen.

Tel: 0208 092 1590

Email: design@zaneen.co.uk

Address: 74C Tooting High street,
London, SW17 0RN

Revision	Description
A	

Address

55 Stafford Rd



Sheet No.:
E003

Sheet Title:
Existing Roof Plan

Date:
09/04/2024

Copyright in the design and this drawing is the property of Zaneen limited. Reproduction in whole or in part is forbidden without written permission of Zaneen Ltd. This drawing must be read in conjunction with all other relevant documentation and drawings.

Zaneen Ltd accepts no liability for any expense, loss or damage of whatever nature and however arising from any variation which has not been referred to them and their approval obtained.

Do not scale from this drawing, only figured dimensions are to be used. All dimensions to be cross-checked on-site prior to manufacture and construction. Any discrepancies to be reported to Zaneen Ltd immediately.

Existing West Elevation (Front)



VISUAL SCALE 1:100 @ A3



Tel: 0208 092 1590

Email: design@zaneen.co.uk

Address: 74C Tooting High street,
London, SW17 0RN

Revision	Description
A	

Address

55 Stafford Rd

Sheet No.:
E004

Sheet Title:
Existing West Elevation



Date:
09/04/2024

Copyright in the design and this drawing is the property of Zaneen limited. Reproduction in whole or in part is forbidden without written permission of Zaneen Ltd. This drawing must be read in conjunction with all other relevant documentation and drawings.

Zaneen Ltd accepts no liability for any expense, loss or damage of whatever nature and however arising from any variation which has not been referred to them and their approval obtained.

Do not scale from this drawing, only figured dimensions are to be used. All dimensions to be cross-checked on-site prior to manufacture and construction. Any discrepancies to be reported to Zaneen Ltd immediately.

Existing South Elevation (Right)

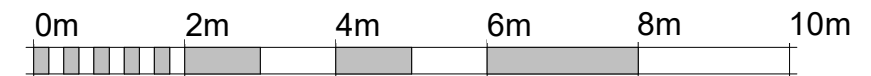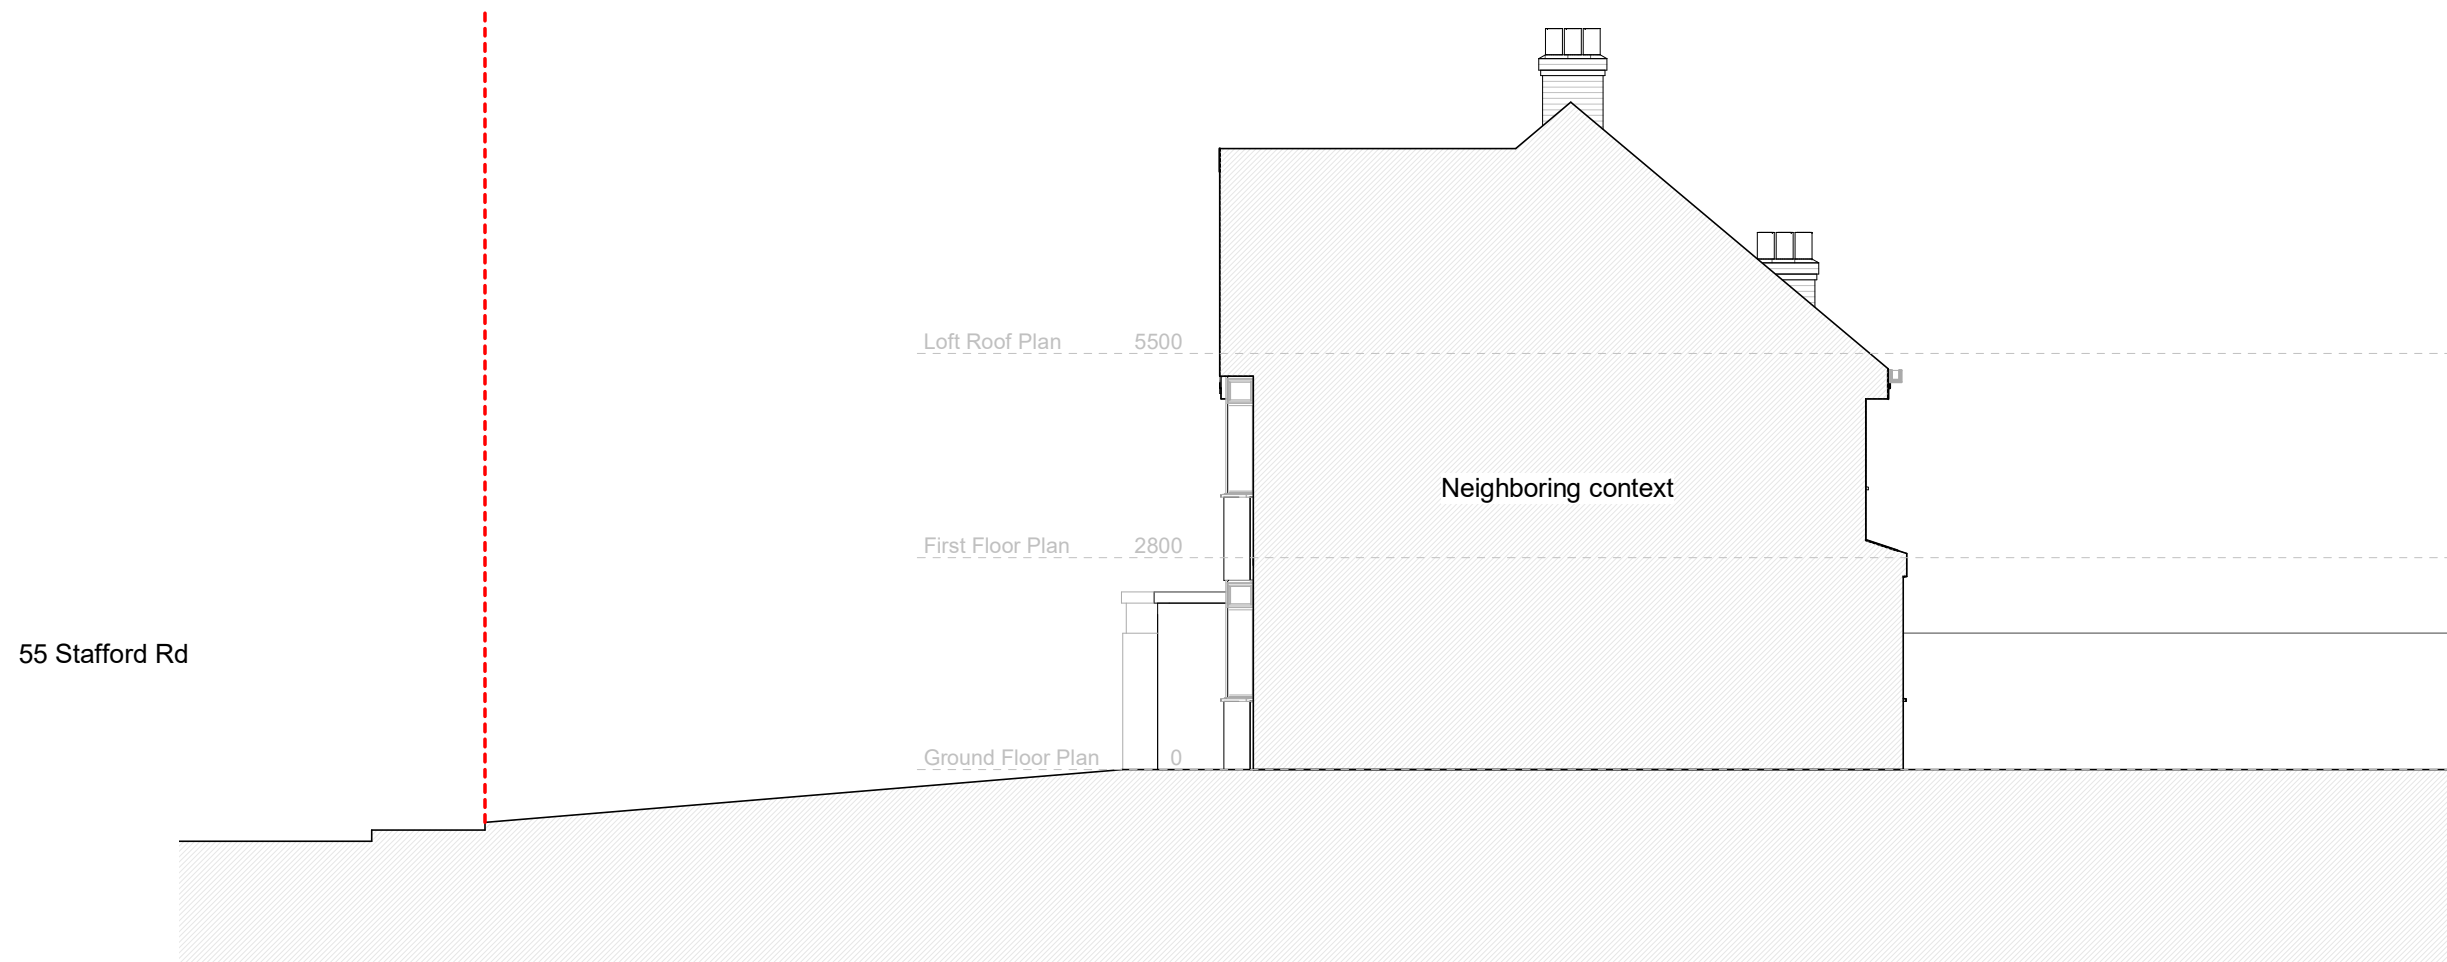

VISUAL SCALE 1:100 @ A3



Tel: 0208 092 1590

Email: design@zaneen.co.uk

Address: 74C Tooting High street,
London, SW17 0RN

Revision	Description
A	

Address

55 Stafford Rd

Sheet No.:
E005

Sheet Title:
Existing South Elevation


Date:
09/04/2024

Copyright in the design and this drawing is the property of Zaneen limited. Reproduction in whole or in part is forbidden without written permission of Zaneen Ltd. This drawing must be read in conjunction with all other relevant documentation and drawings.

Zaneen Ltd accepts no liability for any expense, loss or damage of whatever nature and however arising from any variation which has not been referred to them and their approval obtained.

Do not scale from this drawing, only figured dimensions are to be used. All dimensions to be cross-checked on-site prior to manufacture and construction. Any discrepancies to be reported to Zaneen Ltd immediately.

Existing East Elevation (Rear)

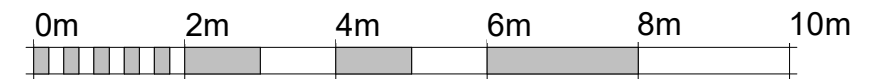

VISUAL SCALE 1:100 @ A3

zaneen.

Tel: 0208 092 1590

Email: design@zaneen.co.uk

Address: 74C Tooting High street,
London, SW17 0RN

Revision	Description
A	

Address

55 Stafford Rd


Sheet No.:
E006

Sheet Title:
Existing East Elavation

Date:
09/04/2024

Copyright in the design and this drawing is the property of Zaneen limited. Reproduction in whole or in part is forbidden without written permission of Zaneen Ltd. This drawing must be read in conjunction with all other relevant documentation and drawings.
Zaneen Ltd accepts no liability for any expense, loss or damage of whatever nature and however arising from any variation which has not been referred to them and their approval obtained.
Do not scale from this drawing, only figured dimensions are to be used. All dimensions to be cross-checked on-site prior to manufacture and construction. Any discrepancies to be reported to Zaneen Ltd immediately.

Existing North Elevation (Left)

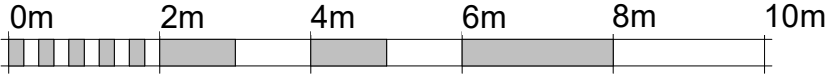

VISUAL SCALE 1:100 @ A3



Tel: 0208 092 1590
Email: design@zaneen.co.uk
Address: 74C Tooting High street,
 London, SW17 0RN


Revision	Description
A	

Address
55 Stafford Rd

Sheet No.:
E007
 Sheet Title:
Existing North Elevation
 Date:
09/04/2024

Copyright in the design and this drawing is the property of Zaneen limited. Reproduction in whole or in part is forbidden without written permission of Zaneen Ltd. This drawing must be read in conjunction with all other relevant documentation and drawings.
 Zaneen Ltd accepts no liability for any expense, loss or damage of whatever nature and however arising from any variation which has not been referred to them and their approval obtained.
 Do not scale from this drawing, only figured dimensions are to be used. All dimensions to be cross-checked on-site prior to manufacture and construction. Any discrepancies to be reported to Zaneen Ltd immediately.

Existing Section A-A

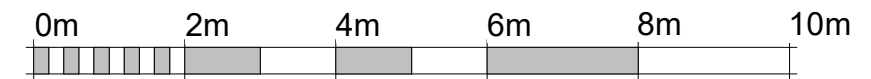

VISUAL SCALE 1:100 @ A3

zaneen.

Tel: 0208 092 1590

Email: design@zaneen.co.uk

Address: 74C Tooting High street,
London, SW17 0RN

Revision	Description
A	

Address

55 Stafford Rd

Sheet No.:
E008

Sheet Title:
Existing Section



Date:
09/04/2024

Copyright in the design and this drawing is the property of Zaneen Limited. Reproduction in whole or in part is forbidden without written permission of Zaneen Ltd. This drawing must be read in conjunction with all other relevant documentation and drawings.

Zaneen Ltd accepts no liability for any expense, loss or damage of whatever nature and however arising from any variation which has not been referred to them and their approval obtained.

Do not scale from this drawing, only figured dimensions are to be used. All dimensions to be cross-checked on-site prior to manufacture and construction. Any discrepancies to be reported to Zaneen Ltd immediately.

Proposed Ground Floor Plan

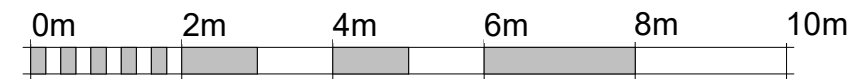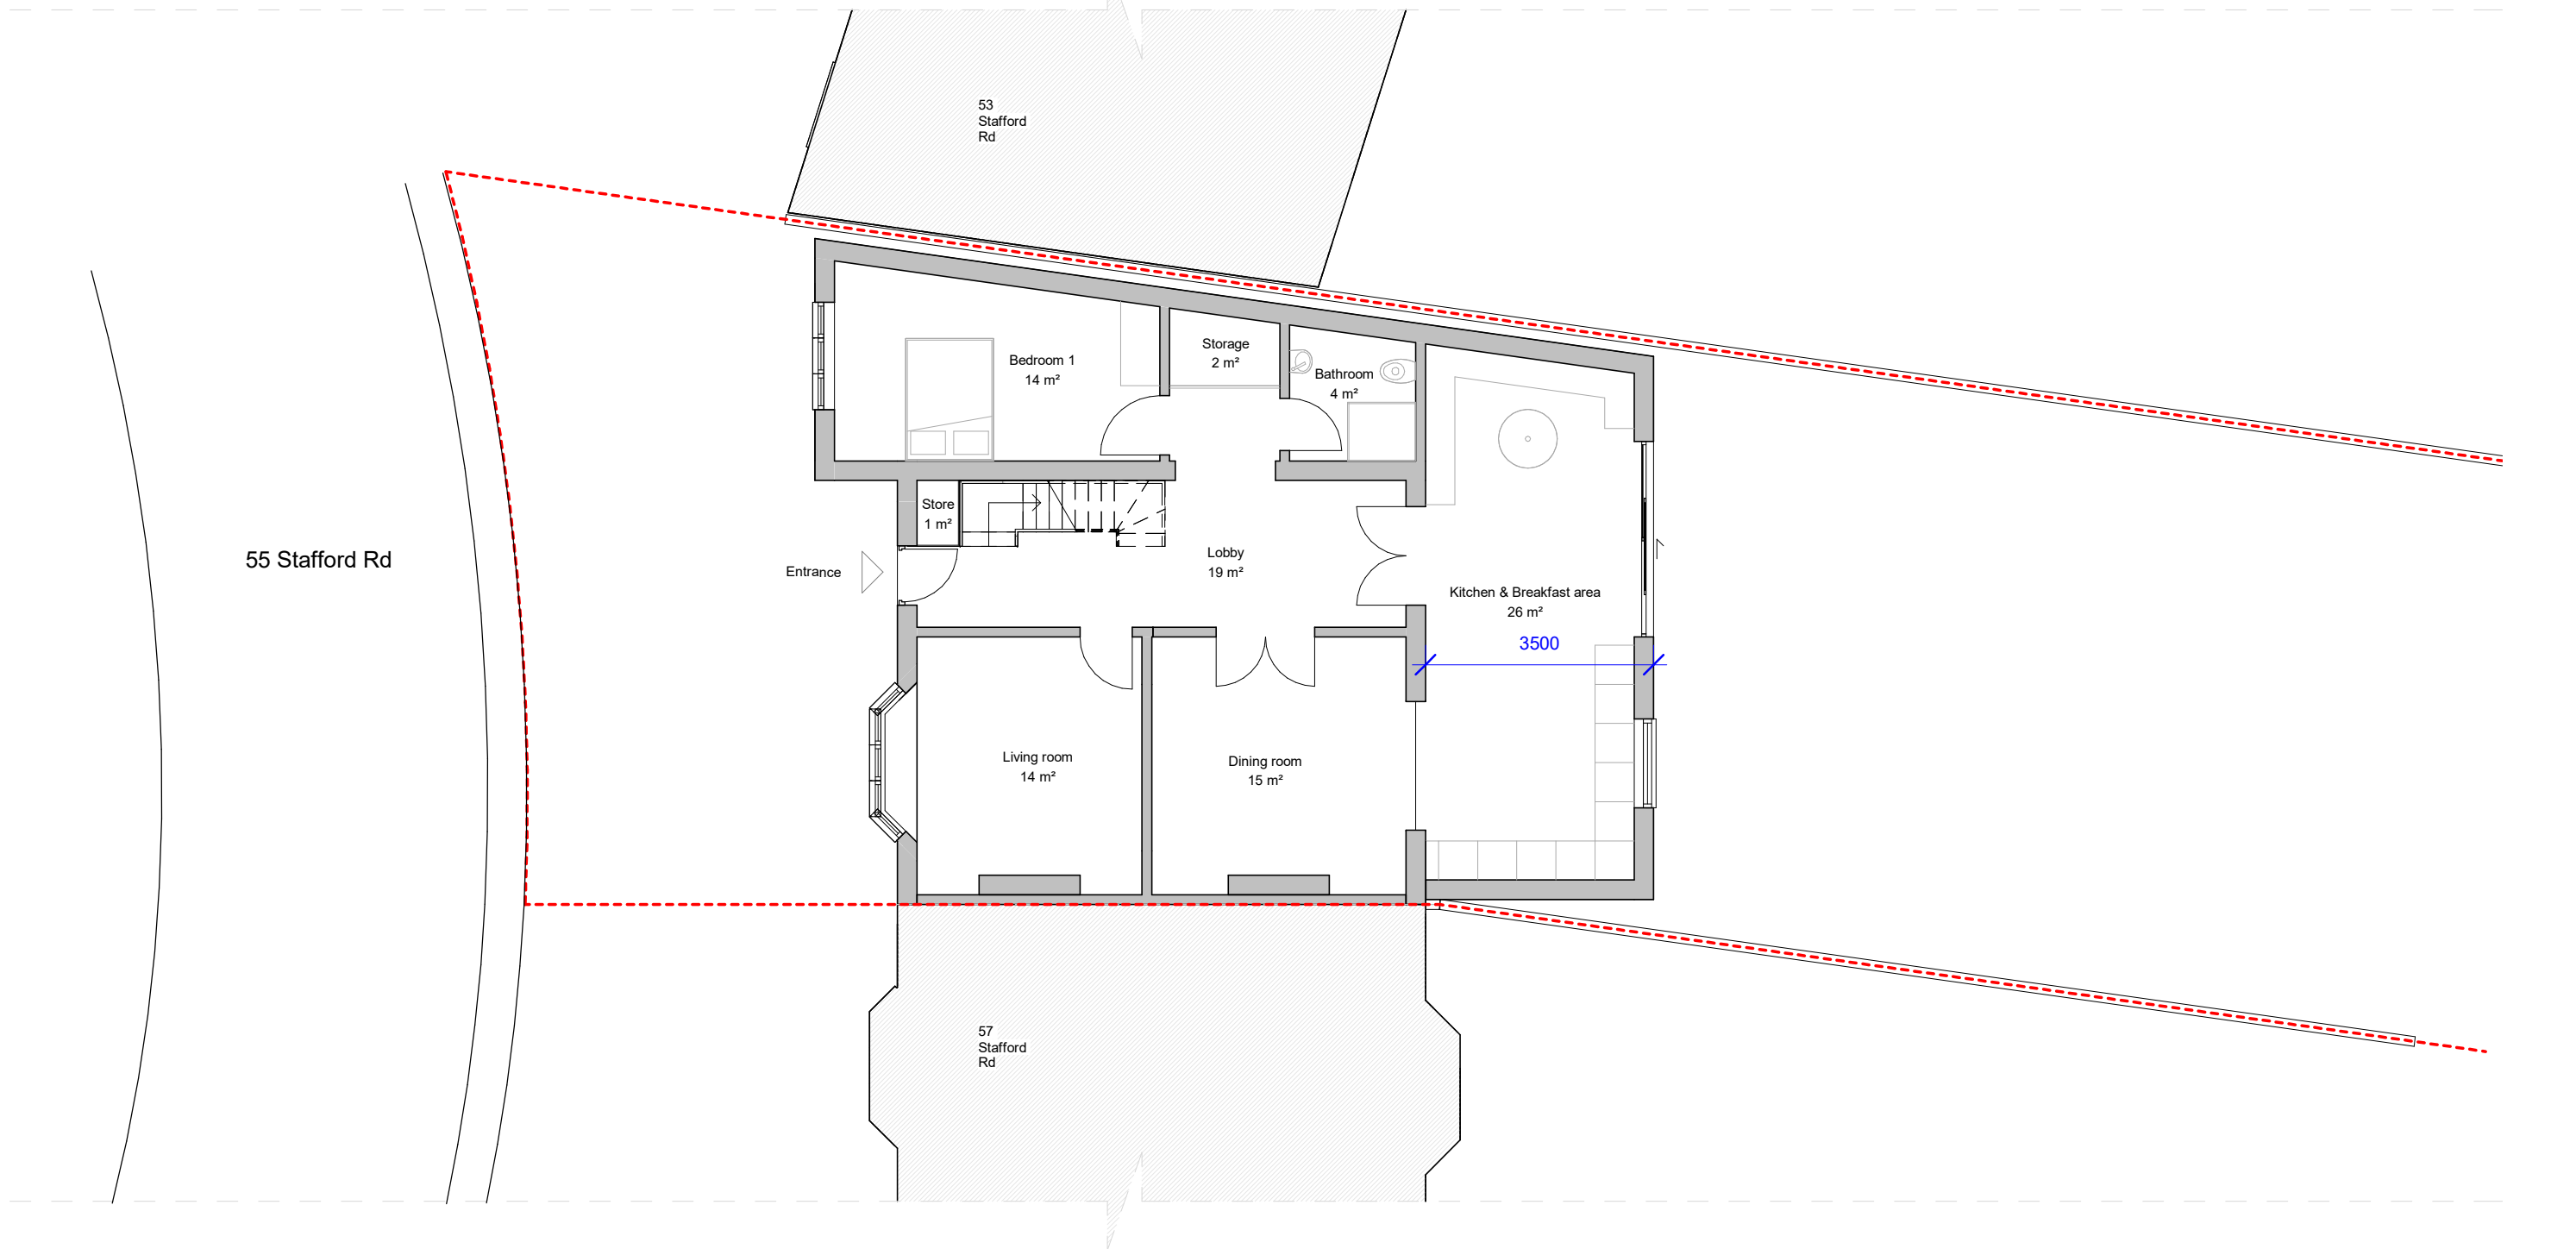

VISUAL SCALE 1:100 @ A3



Tel: 0208 092 1590

Email: design@zaneen.co.uk

Address: 74C Tooting High street,
London, SW17 0RN

Revision	Description

Address

55 Stafford Rd



Sheet No.:
P001

Sheet Title:
Proposed Ground Floor
Plan



Date:
09/04/2024

Copyright in the design and this drawing is the property of Zaneen limited. Reproduction in whole or in part is forbidden without written permission of Zaneen Ltd. This drawing must be read in conjunction with all other relevant documentation and drawings.

Zaneen Ltd accepts no liability for any expense, loss or damage of whatever nature and however arising from any variation which has not been referred to them and their approval obtained.

Do not scale from this drawing, only figured dimensions are to be used. All dimensions to be cross-checked on-site prior to manufacture and construction. Any discrepancies to be reported to Zaneen Ltd immediately.

Proposed First Floor Plan (NO CHANGES)

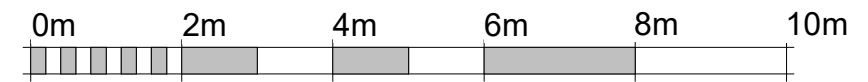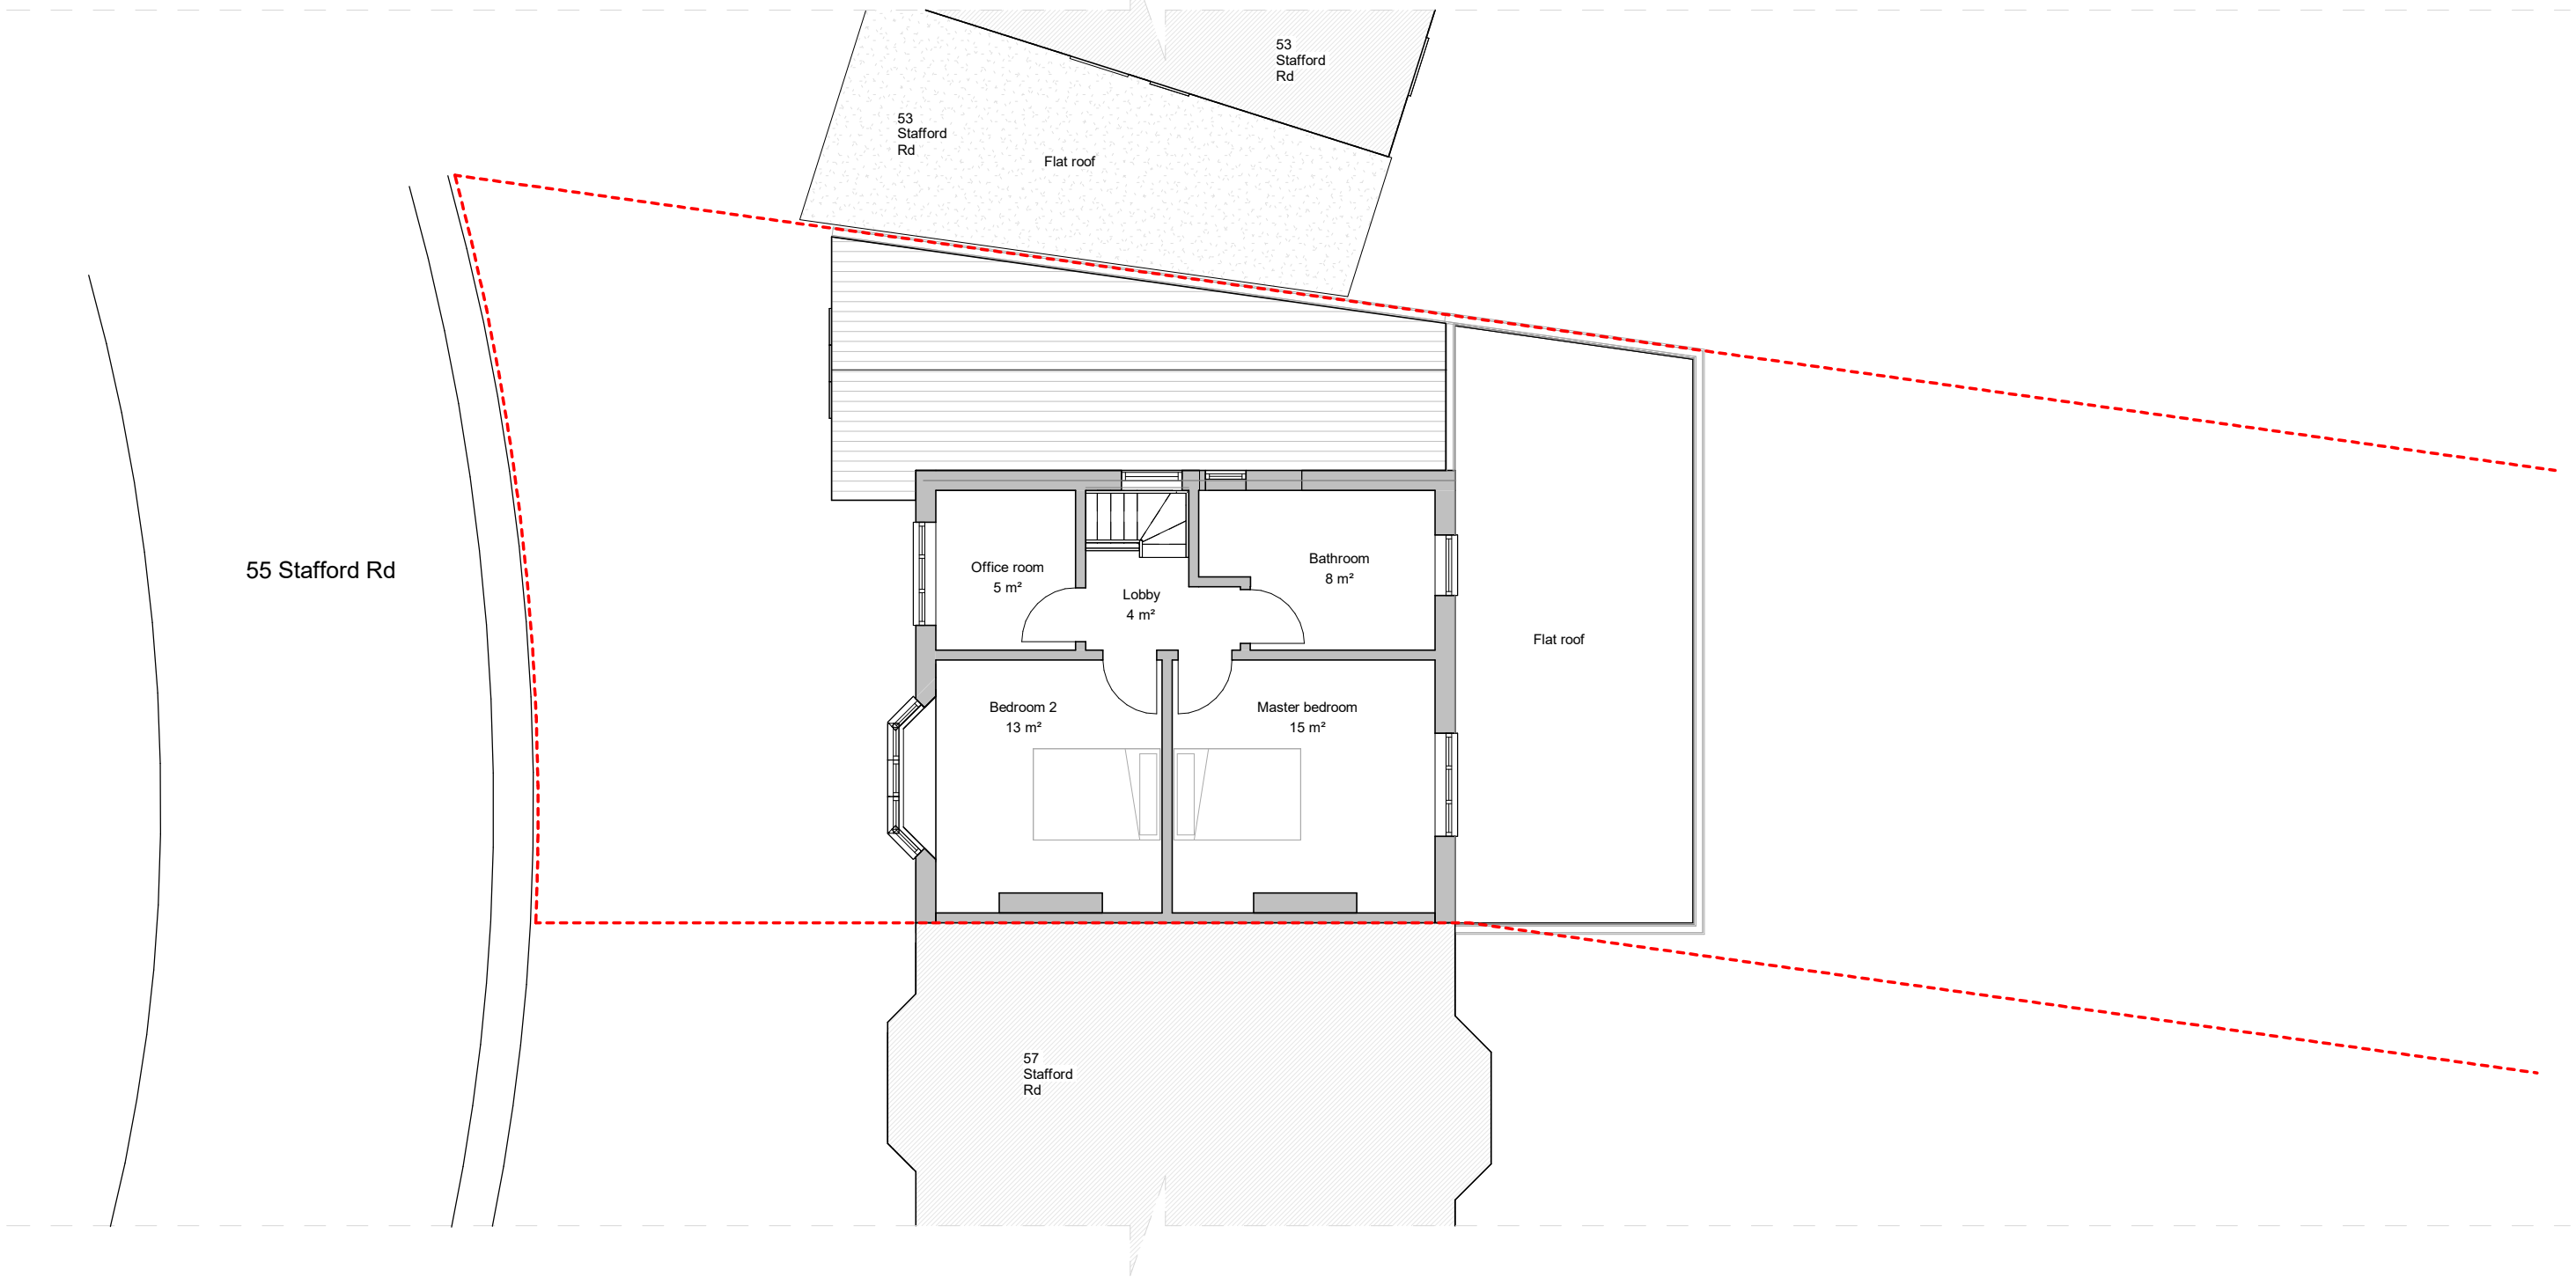

VISUAL SCALE 1:100 @ A3



Tel: 0208 092 1590

Email: design@zaneen.co.uk

Address: 74C Tooting High street,
London, SW17 0RN

Revision	Description
A	

Address

55 Stafford Rd



Sheet No.:
P002

Sheet Title:
Proposed First Floor Plan



Date:
09/04/2024

Copyright in the design and this drawing is the property of Zaneen limited. Reproduction in whole or in part is forbidden without written permission of Zaneen Ltd. This drawing must be read in conjunction with all other relevant documentation and drawings.

Zaneen Ltd accepts no liability for any expense, loss or damage of whatever nature and however arising from any variation which has not been referred to them and their approval obtained.

Do not scale from this drawing, only figured dimensions are to be used. All dimensions to be cross-checked on-site prior to manufacture and construction. Any discrepancies to be reported to Zaneen Ltd immediately.

Proposed Roof Plan

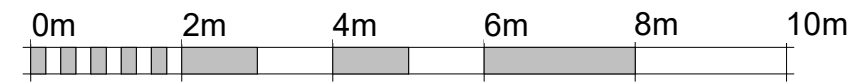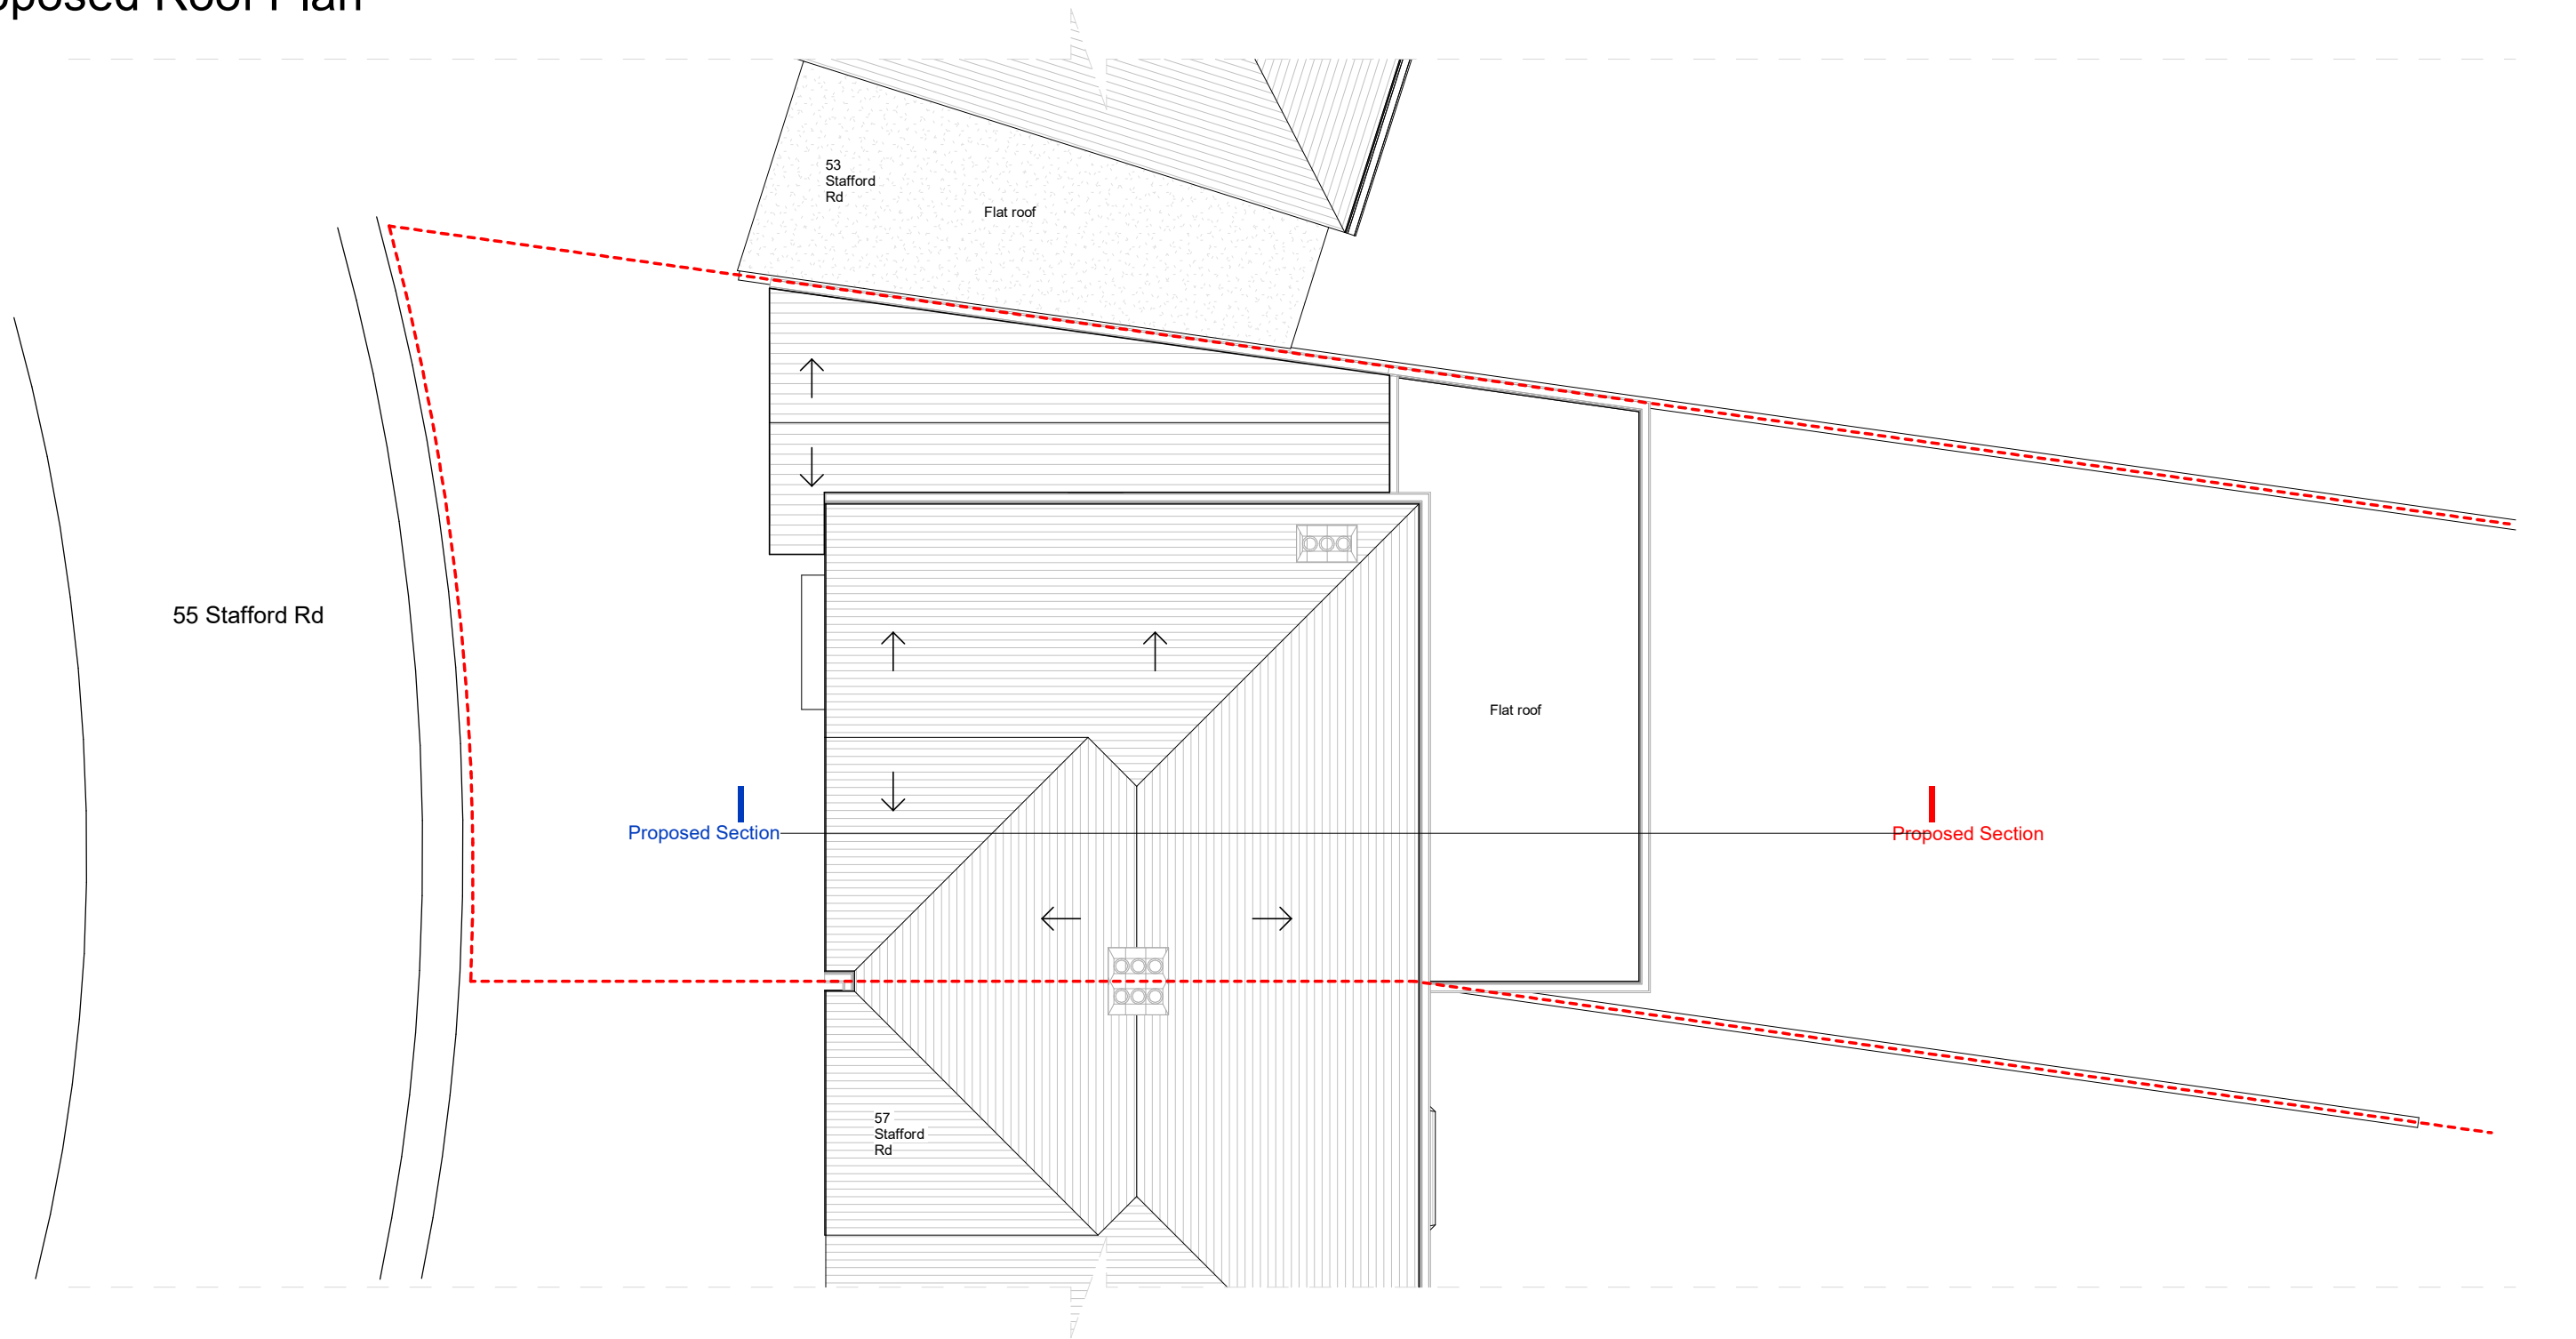

VISUAL SCALE 1:100 @ A3



Tel: 0208 092 1590

Email: design@zaneen.co.uk

Address: 74C Tooting High street,
London, SW17 0RN

Revision	Description
A	

Address

55 Stafford Rd



Sheet No.:
P003

Sheet Title:
Proposed Roof Plan

Date:
09/04/2024

Copyright in the design and this drawing is the property of Zaneen limited. Reproduction in whole or in part is forbidden without written permission of Zaneen Ltd. This drawing must be read in conjunction with all other relevant documentation and drawings.

Zaneen Ltd accepts no liability for any expense, loss or damage of whatever nature and however arising from any variation which has not been referred to them and their approval obtained.

Do not scale from this drawing, only figured dimensions are to be used. All dimensions to be cross-checked on-site prior to manufacture and construction. Any discrepancies to be reported to Zaneen Ltd immediately.

Proposed West Elevation (Front)



VISUAL SCALE 1:100 @ A3



Tel: 0208 092 1590

Email: design@zaneen.co.uk

Address: 74C Tooting High street,
London, SW17 0RN

Revision	Description
A	

Address

55 Stafford Rd

Sheet No.:
P004

Sheet Title:
Proposed West Elevation

Date:
09/04/2024

Copyright in the design and this drawing is the property of Zaneen limited. Reproduction in whole or in part is forbidden without written permission of Zaneen Ltd. This drawing must be read in conjunction with all other relevant documentation and drawings.

Zaneen Ltd accepts no liability for any expense, loss or damage of whatever nature and however arising from any variation which has not been referred to them and their approval obtained.

Do not scale from this drawing, only figured dimensions are to be used. All dimensions to be cross-checked on-site prior to manufacture and construction. Any discrepancies to be reported to Zaneen Ltd immediately.

Proposed South Elevation (Right)



zaneen.

Tel: 0208 092 1590

Email: design@zaneen.co.uk

Address: 74C Tooting High street,
London, SW17 0RN

Revision	Description
A	

Address

55 Stafford Rd

Sheet No.:
P005

Sheet Title:
**Proposed South
Elevation**


Date:
09/04/2024

Copyright in the design and this drawing is the property of Zaneen limited. Reproduction in whole or in part is forbidden without written permission of Zaneen Ltd. This drawing must be read in conjunction with all other relevant documentation and drawings.

Zaneen Ltd accepts no liability for any expense, loss or damage of whatever nature and however arising from any variation which has not been referred to them and their approval obtained.

Do not scale from this drawing, only figured dimensions are to be used. All dimensions to be cross-checked on-site prior to manufacture and construction. Any discrepancies to be reported to Zaneen Ltd immediately.

Proposed East Elevation (Rear)

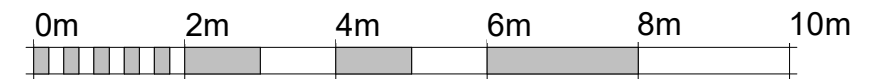

VISUAL SCALE 1:100 @ A3

zaneen.

Tel: 0208 092 1590

Email: design@zaneen.co.uk

Address: 74C Tooting High street,
London, SW17 0RN

Revision	Description
A	

Address

55 Stafford Rd

Sheet No.:
P006

Sheet Title:
Proposed East Elavation

Date:
09/04/2024

Copyright in the design and this drawing is the property of Zaneen limited. Reproduction in whole or in part is forbidden without written permission of Zaneen Ltd. This drawing must be read in conjunction with all other relevant documentation and drawings.

Zaneen Ltd accepts no liability for any expense, loss or damage of whatever nature and however arising from any variation which has not been referred to them and their approval obtained.

Do not scale from this drawing, only figured dimensions are to be used. All dimensions to be cross-checked on-site prior to manufacture and construction. Any discrepancies to be reported to Zaneen Ltd immediately.

Proposed North Elevation (Left)



VISUAL SCALE 1:100 @ A3



Tel: 0208 092 1590

Email: design@zaneen.co.uk

Address: 74C Tooting High street,
London, SW17 0RN

Revision	Description
A	

Address
55 Stafford Rd

Sheet No.:
P007

Sheet Title:
Proposed North Elevation

Date:
09/04/2024

Copyright in the design and this drawing is the property of Zaneen limited. Reproduction in whole or in part is forbidden without written permission of Zaneen Ltd. This drawing must be read in conjunction with all other relevant documentation and drawings.

Zaneen Ltd accepts no liability for any expense, loss or damage of whatever nature and however arising from any variation which has not been referred to them and their approval obtained.

Do not scale from this drawing, only figured dimensions are to be used. All dimensions to be cross-checked on-site prior to manufacture and construction. Any discrepancies to be reported to Zaneen Ltd immediately.

Proposed Section A-A



zaneen.

Tel: 0208 092 1590

Email: design@zaneen.co.uk

Address: 74C Tooting High street,
London, SW17 0RN

Revision	Description
A	

Address

55 Stafford Rd

Sheet No.:
P008

Sheet Title:
Proposed Section

Date:
09/04/2024

Copyright in the design and this drawing is the property of Zaneen limited. Reproduction in whole or in part is forbidden without written permission of Zaneen Ltd. This drawing must be read in conjunction with all other relevant documentation and drawings.

Zaneen Ltd accepts no liability for any expense, loss or damage of whatever nature and however arising from any variation which has not been referred to them and their approval obtained.

Do not scale from this drawing, only figured dimensions are to be used. All dimensions to be cross-checked on-site prior to manufacture and construction. Any discrepancies to be reported to Zaneen Ltd immediately.