




Relocate extg E.G05.D3, 1-leaf, 6-panel moulded door leaf (Opening inwards):
 Modify extg door opening to suit new door. Overhaul to good working order. Ease and adjust. Inspected for defects and damage and repaired accordingly. Refurbished extg stone sill. Strip paint, refurbish and repaint.
 New draught proofing.
 Replace/Refurbish ironmongery.
 Thickness - Existing
 Ironmongery as follows:
 2no door knobs
 Mortice latch and flush insert strike plate
 4no. Bearing butt hinges

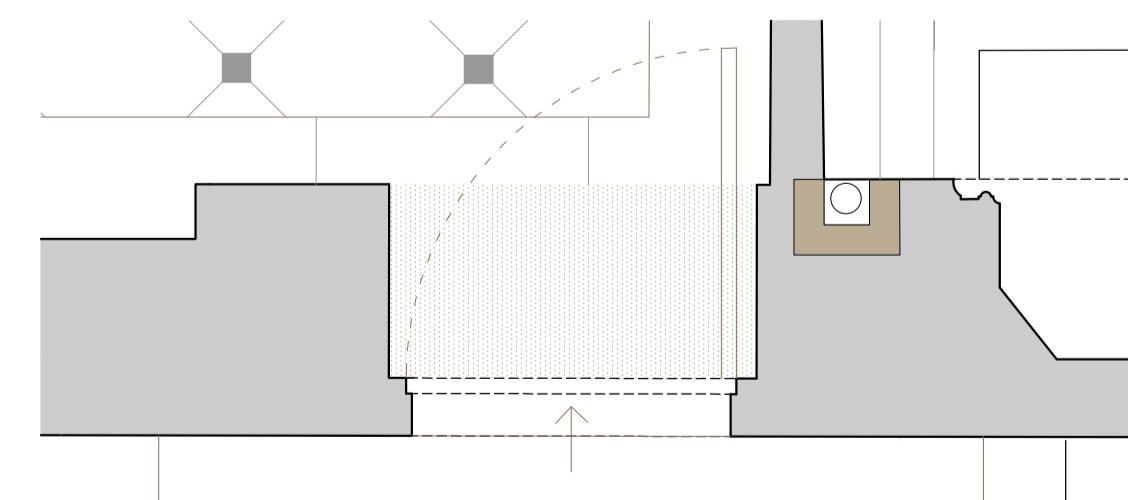


01 G01.D1
 1:25@A1, 1:50@A3

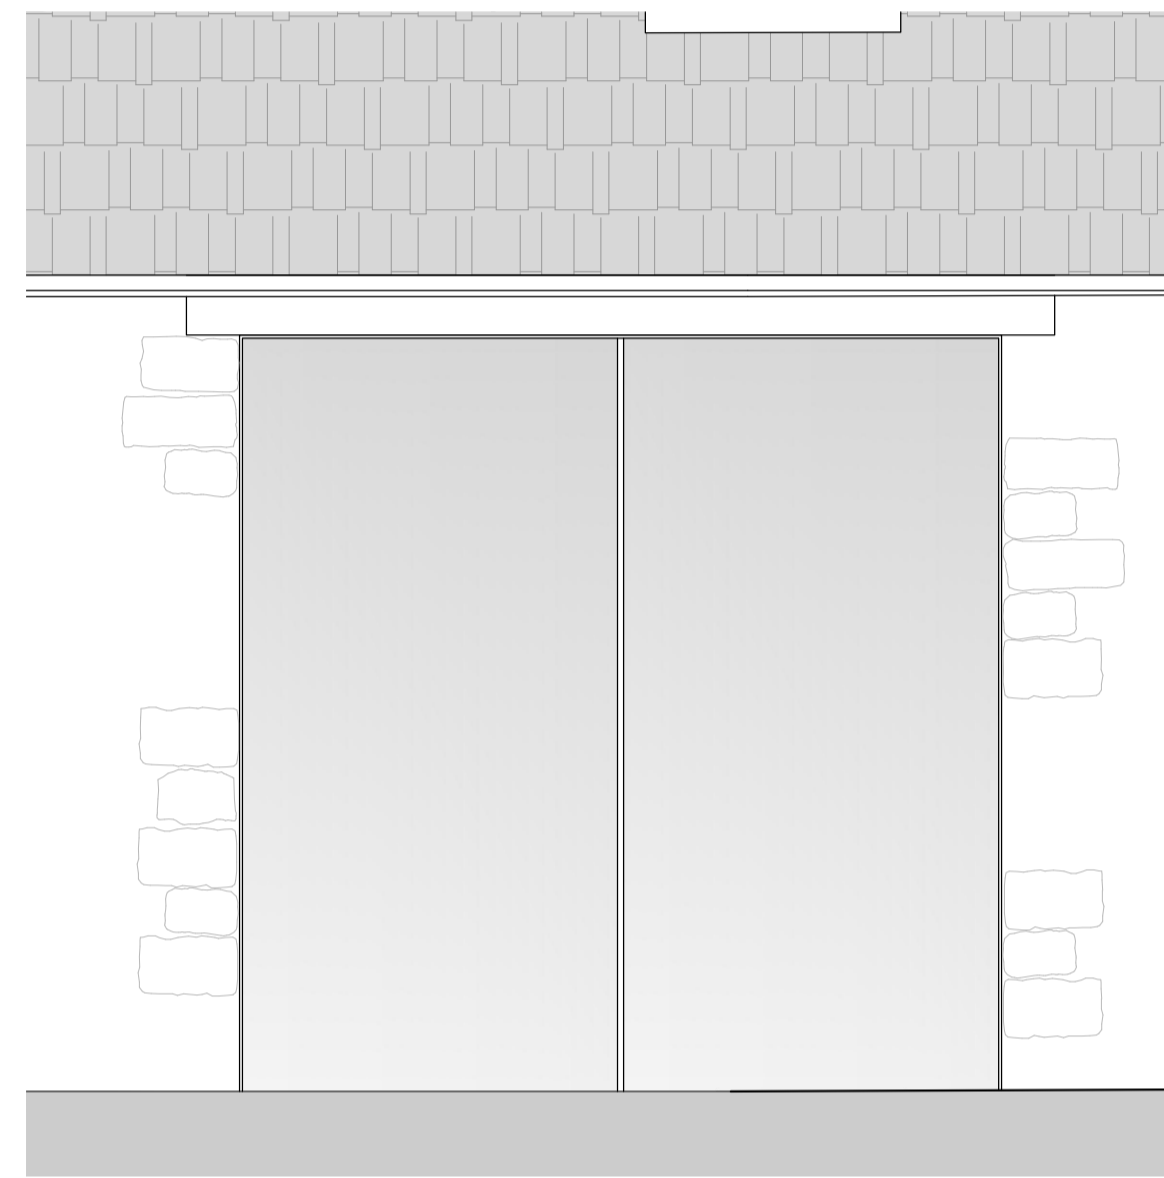


Sliding double glazed door:
 Stone lintel above, flush sill threshold, metal reveal, internal painted timber.
 Frame: PPC aluminium, concealed frame with slimline meeting stile handle profile - 20mm.
 Glazing: double glazed unit with low-iron glass (toughened inner pane and laminated outer pane) to U-value 1.4 W/m2k.

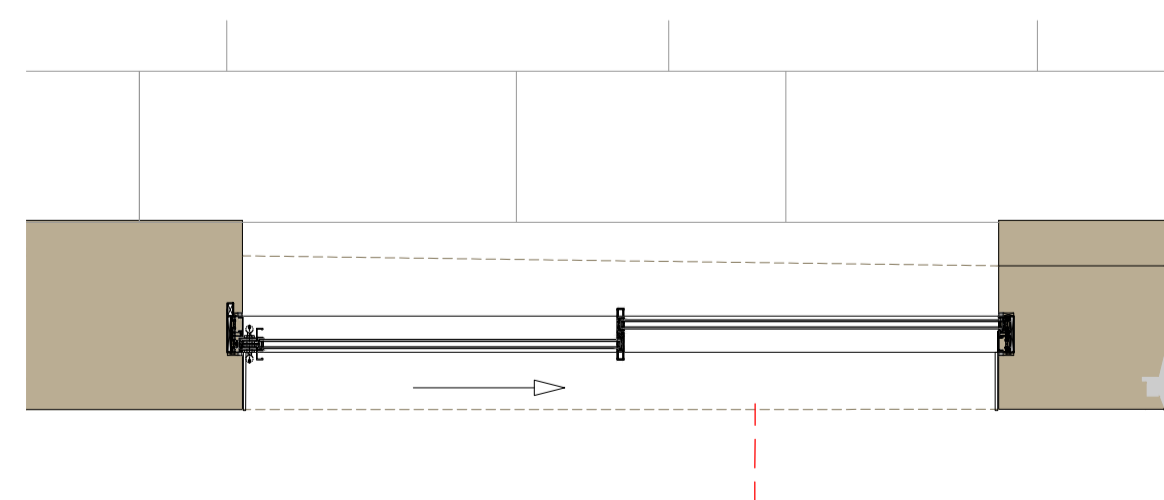

03 G04.D3, G04.D4
 1:25@A1, 1:50@A3

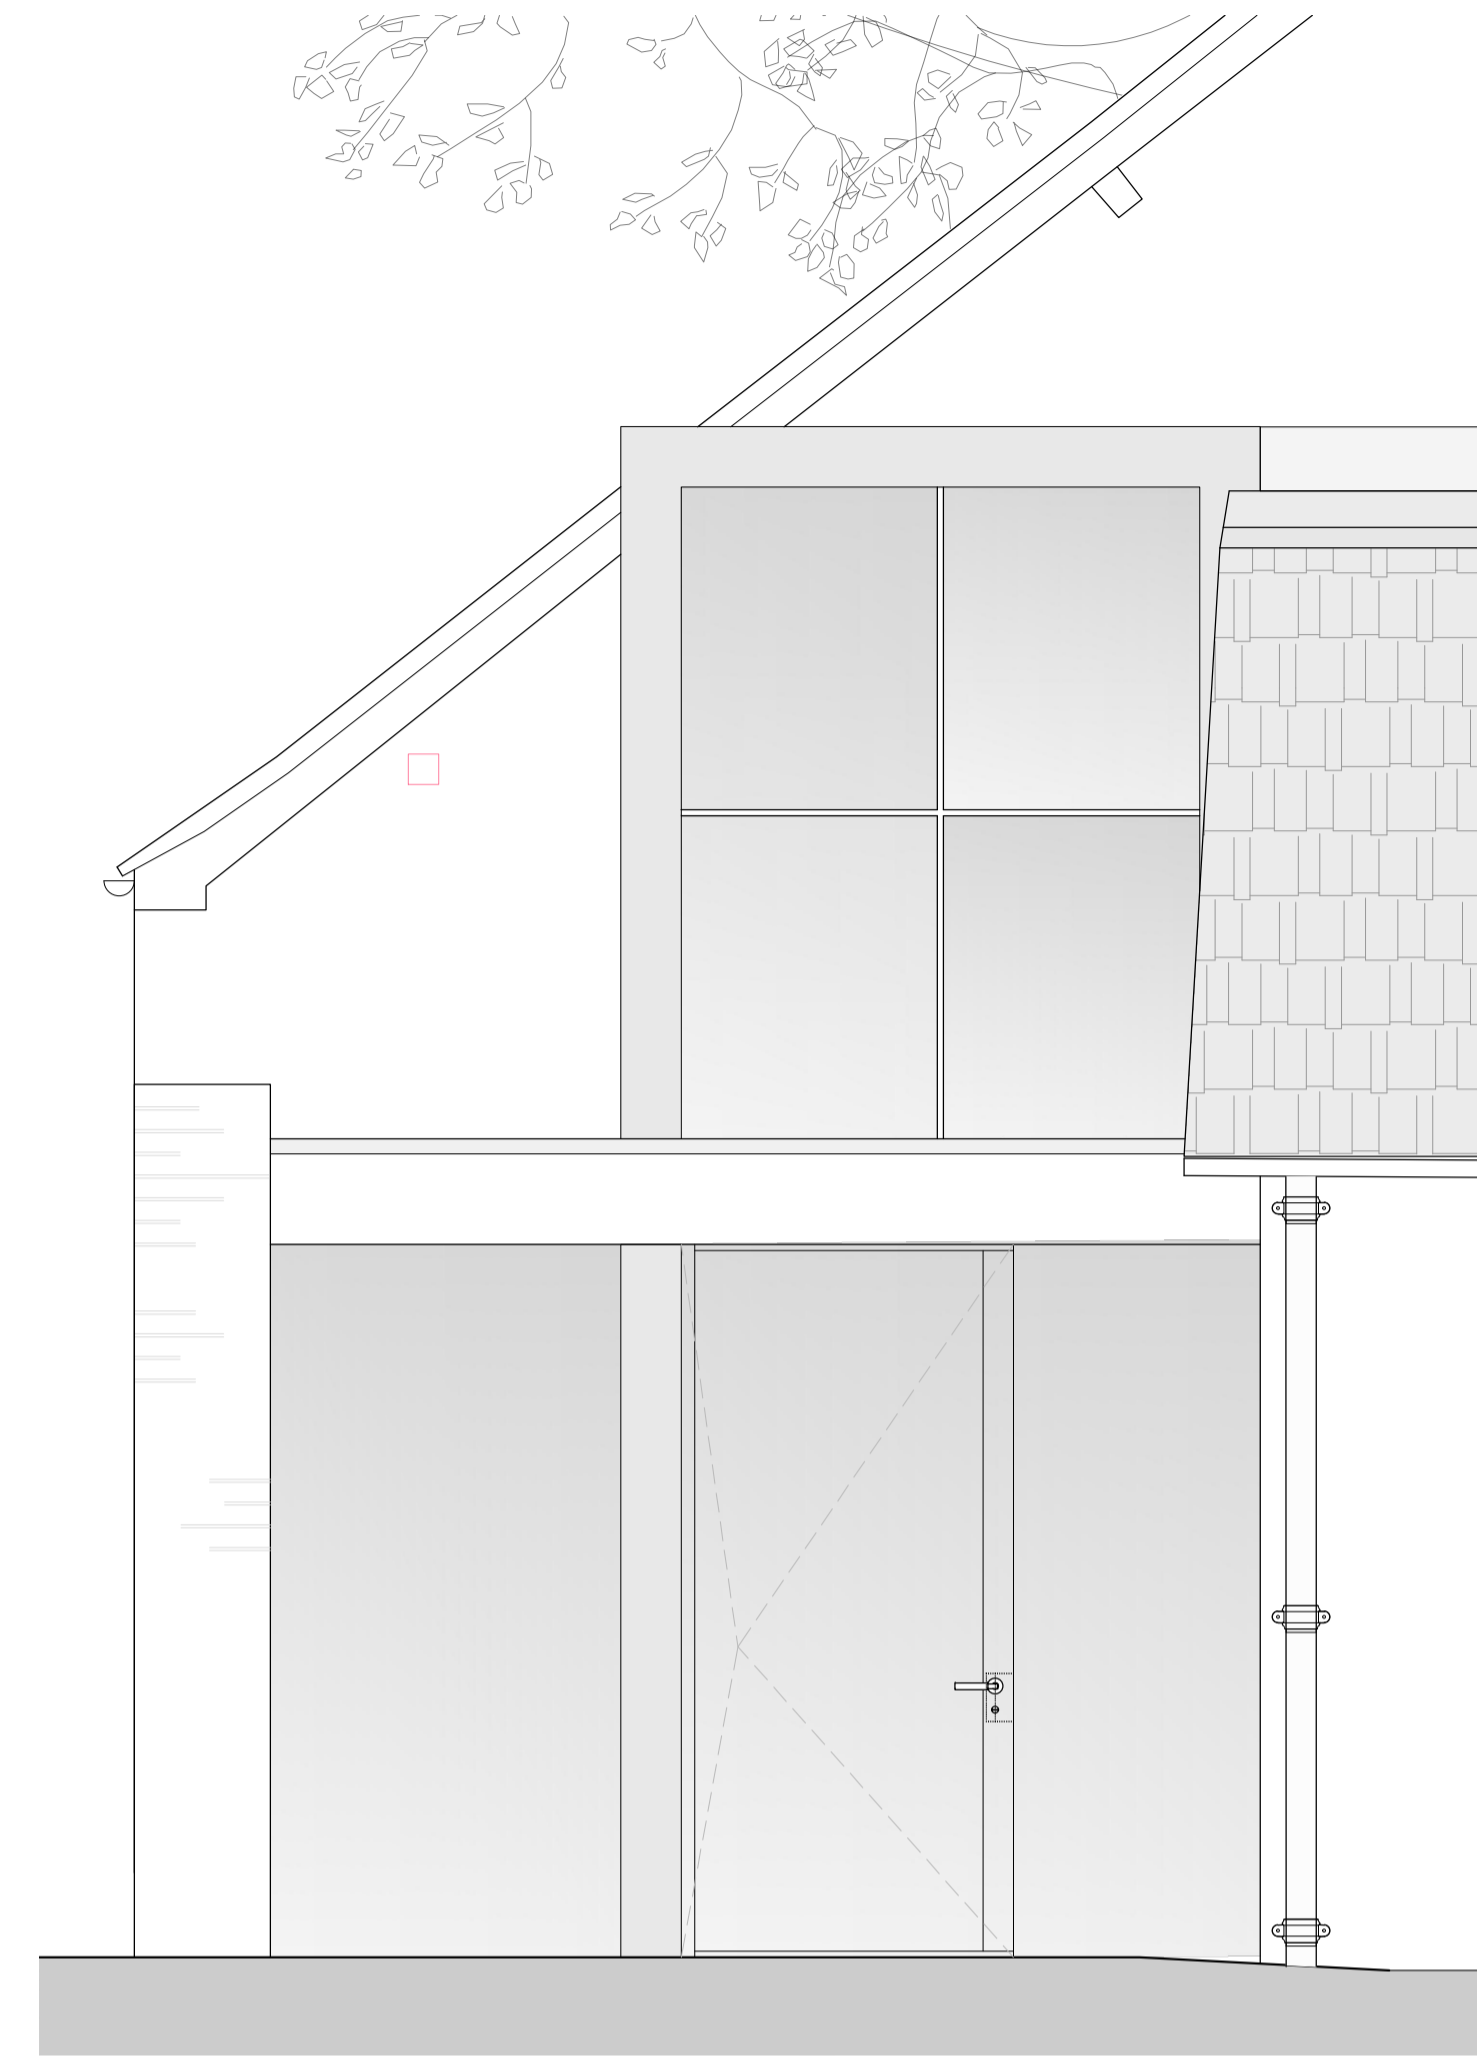

Pivot glazed door and screens:
 Level sill threshold
 Frame: PPC aluminium frame to leaf, concealed outer frame.
 Glazing: double glazed unit with low-iron glass (toughened inner pane and laminated outer pane) to U-value 1.4 W/m2k.

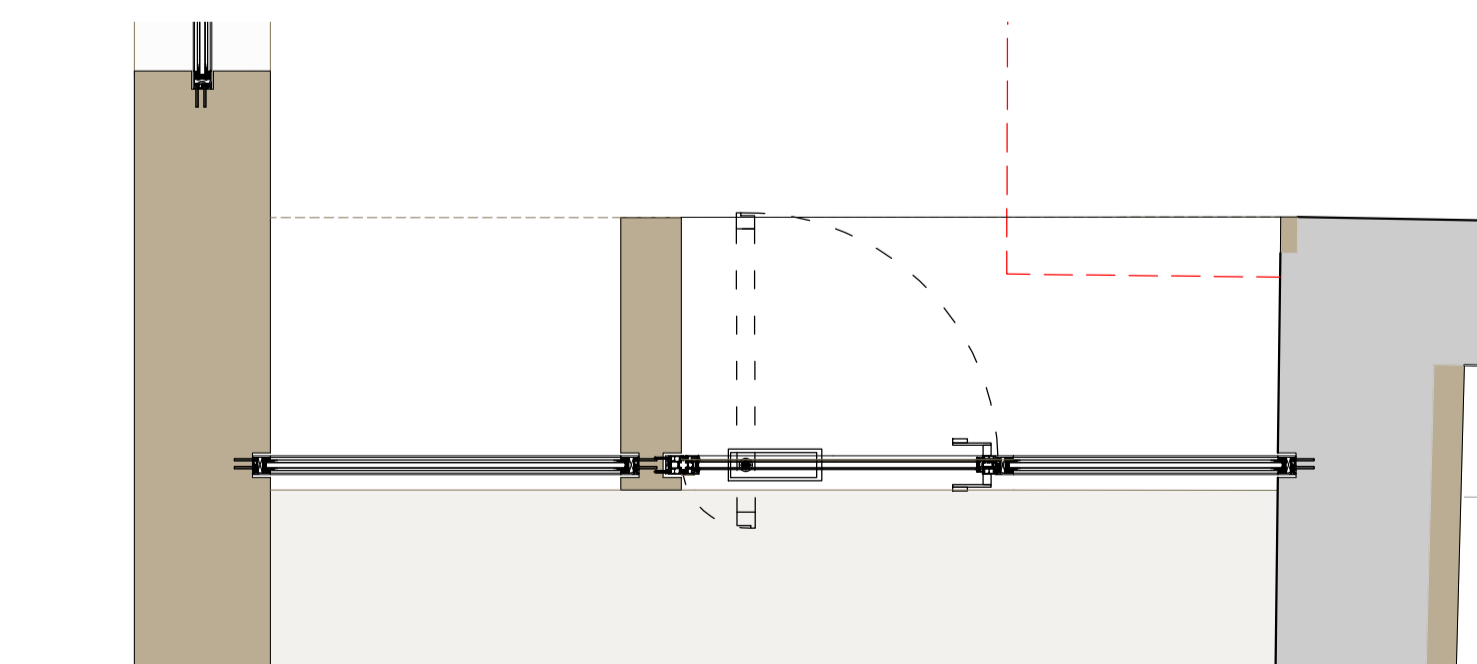

04 G05.D1
 1:25@A1, 1:50@A3



This drawing is to be used for planning purposes only. Not for construction.

This drawing is the property of Richard Parr Associates. Copyright is reserved by them and the drawing is issued on the condition that it is not copied, reproduced, retained or disclosed to any unauthorised person, either wholly or in part without written consent.

© Copyright Richard Parr Associates

Checked by

Drawn by

Date

Description

Job No

315

Project
 West Bradley House

Title
 Proposed External Door Schedule 1

Dwg No 315-MH-00-331

Scale 1:25@A1, 1:50@A3

Date of First Issue March 2024

Status Planning



RICHARD PARR ASSOCIATES

studio@richardparr.com
 +44 (0)1453 860200
 richardparr.com
 @richardparrassociates

+ COUNTRY
 Easter Park
 Nympsfield, Stonehouse
 Gloucestershire GL10 3UL

TOWN
 The People's Hall
 Studio 5, 2 Olaf Street
 London W11 4BE