



This drawing is to be used for planning purposes only. Not for construction.

This drawing is the property of Richard Parr Associates. Copyright is reserved by them and the drawing is issued on the condition that it is not copied, reproduced, retained or disclosed to any unauthorised person, either wholly or in part without written consent.

© Copyright Richard Parr Associates

Checked by
.....

Drawn by
.....

Date
.....

Description
.....

Rev
.....

Job No

315

Project

West Bradley House

Title

Existing South Elevation - Apple Barn

Dwg No

315-MH-00-022.2-P1

Scale


1:50@A1, 1:100@A3

Date of First Issue

March 2024

Status

Planning

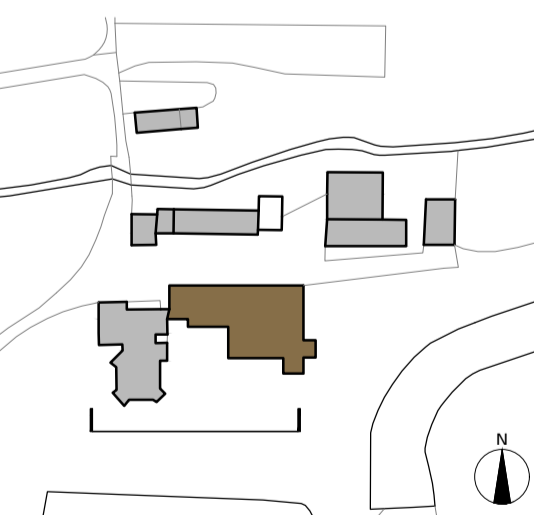


RICHARD PARR ASSOCIATES

studio@richardparr.com
+44 (0)1453 860200
richardparr.com
@richardparrassociates

+ COUNTRY
Easter Park
Nympsfield, Stonehouse
Gloucestershire GL10 3UL

TOWN
The People's Hall
Studio 5, 2 Olaf Street
London W11 4BE

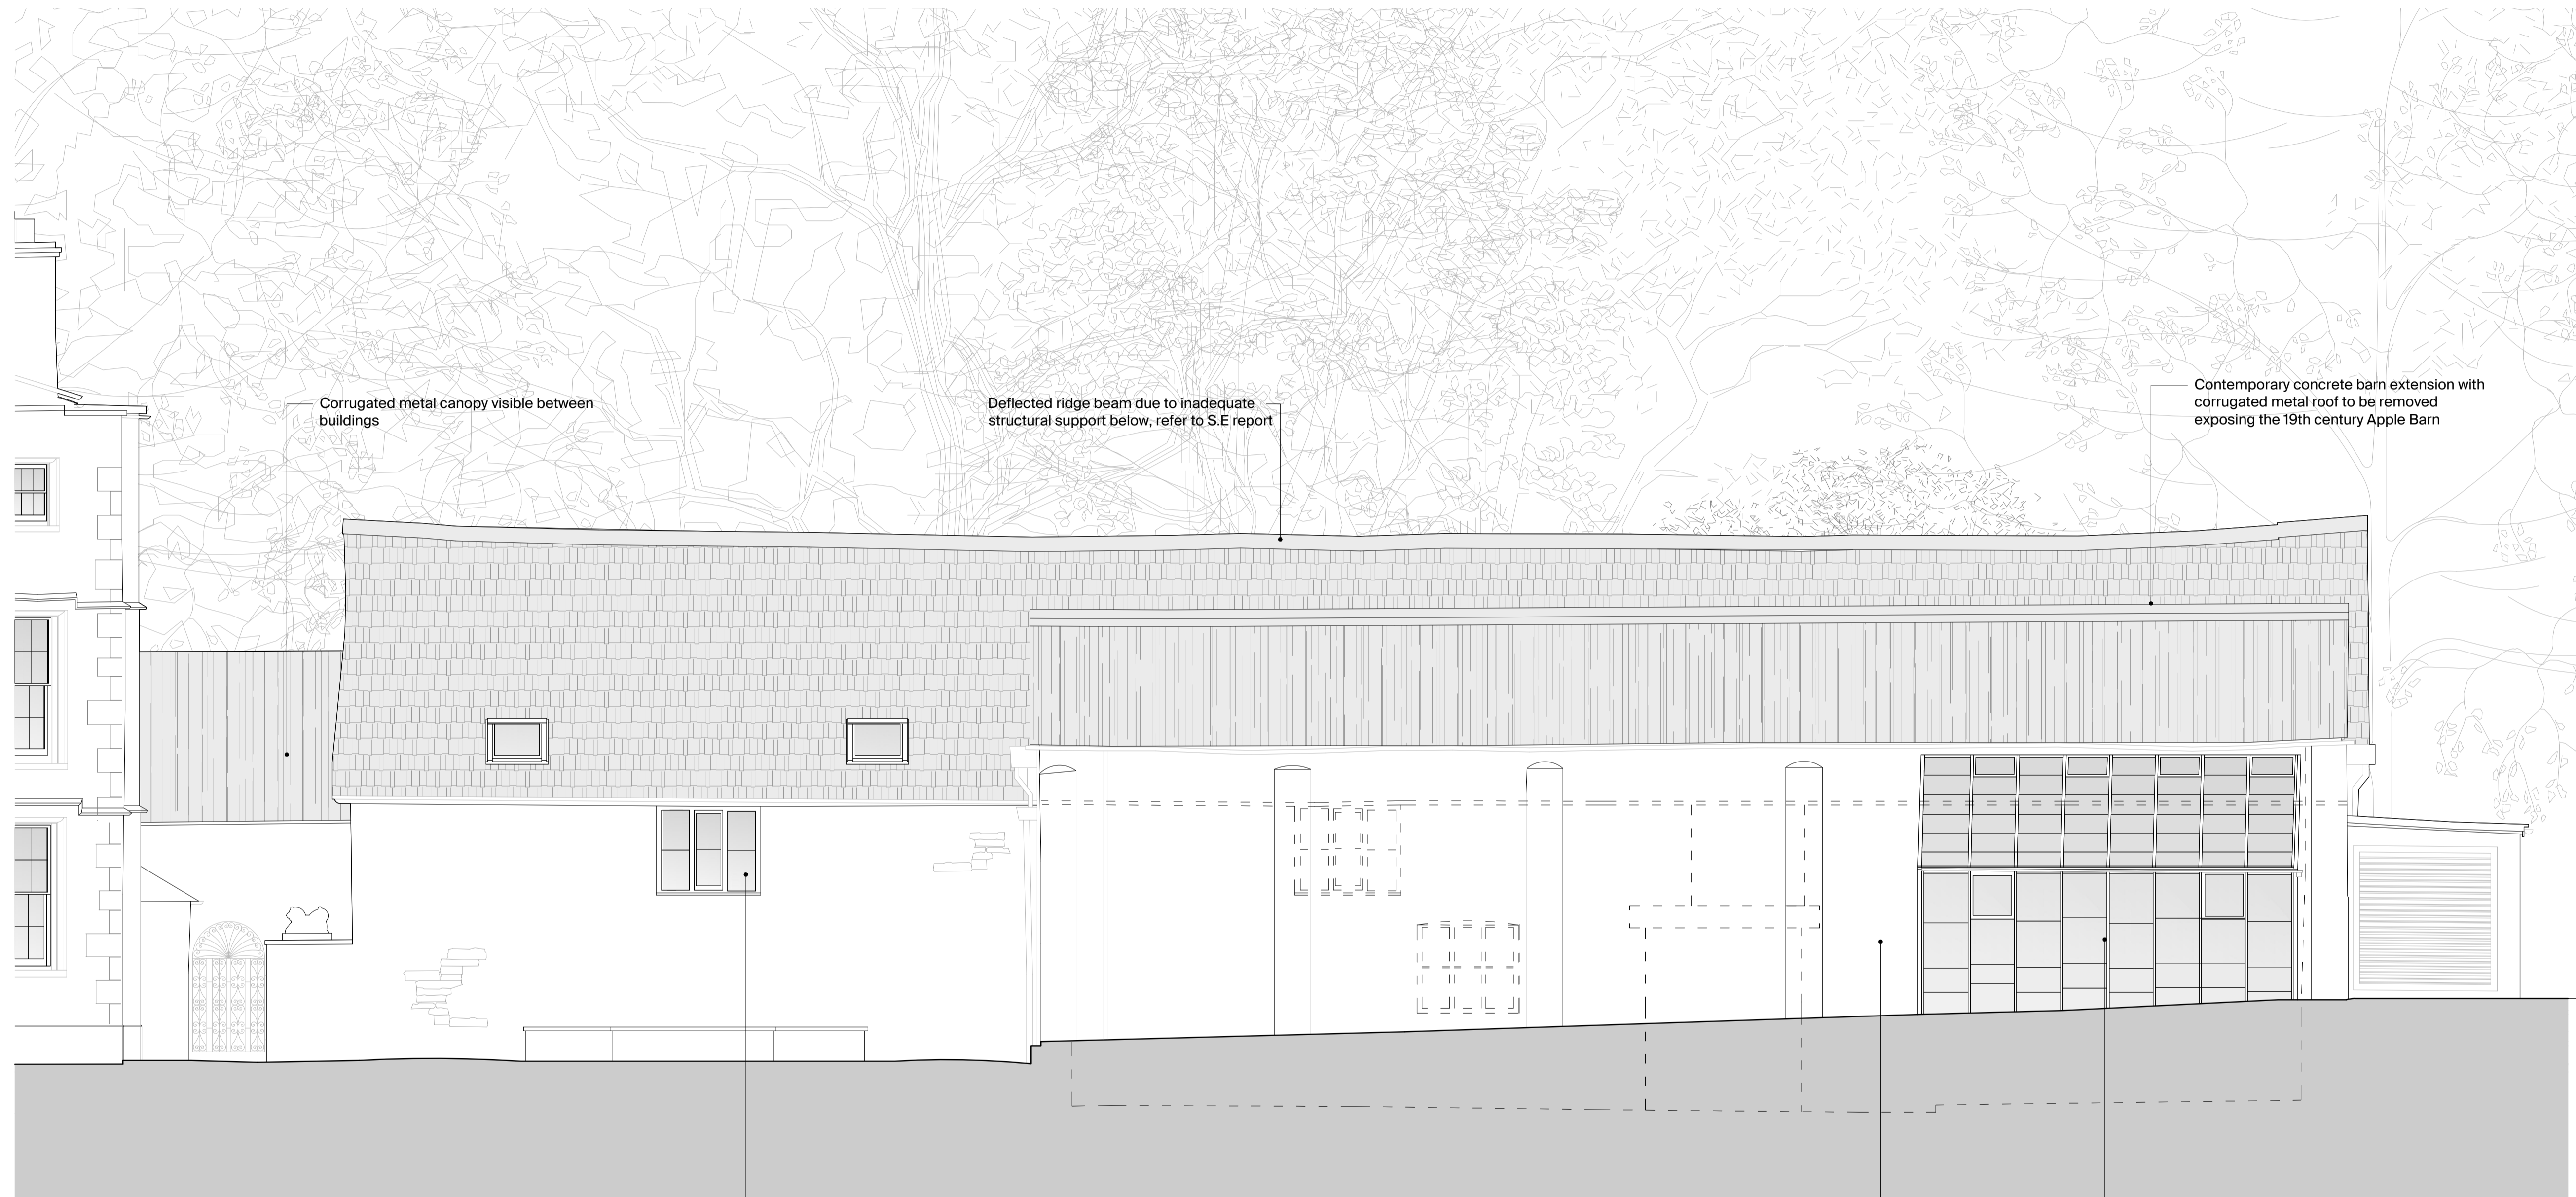

Corrugated metal canopy visible between buildings

Deflected ridge beam due to inadequate structural support below, refer to S.E report

Contemporary concrete barn extension with corrugated metal roof to be removed exposing the 19th century Apple Barn

Existing timber casement windows

Features within the concrete barn shown dotted

Cement render

Contemporary lean to glass house

05 Existing South Elevation - Apple Barn
1:50@A1, 1:100@A3

