




Glazed door and screens:
 Level sill threshold, existing retained timber lintels
 Frame: PPC aluminium frame to leaf, slimline outer frame profiles and screens as per configuration
 Glazing: double glazed unit with low-iron glass (toughened inner pane and laminated outer pane) to U-value 1.4 W/m2k.

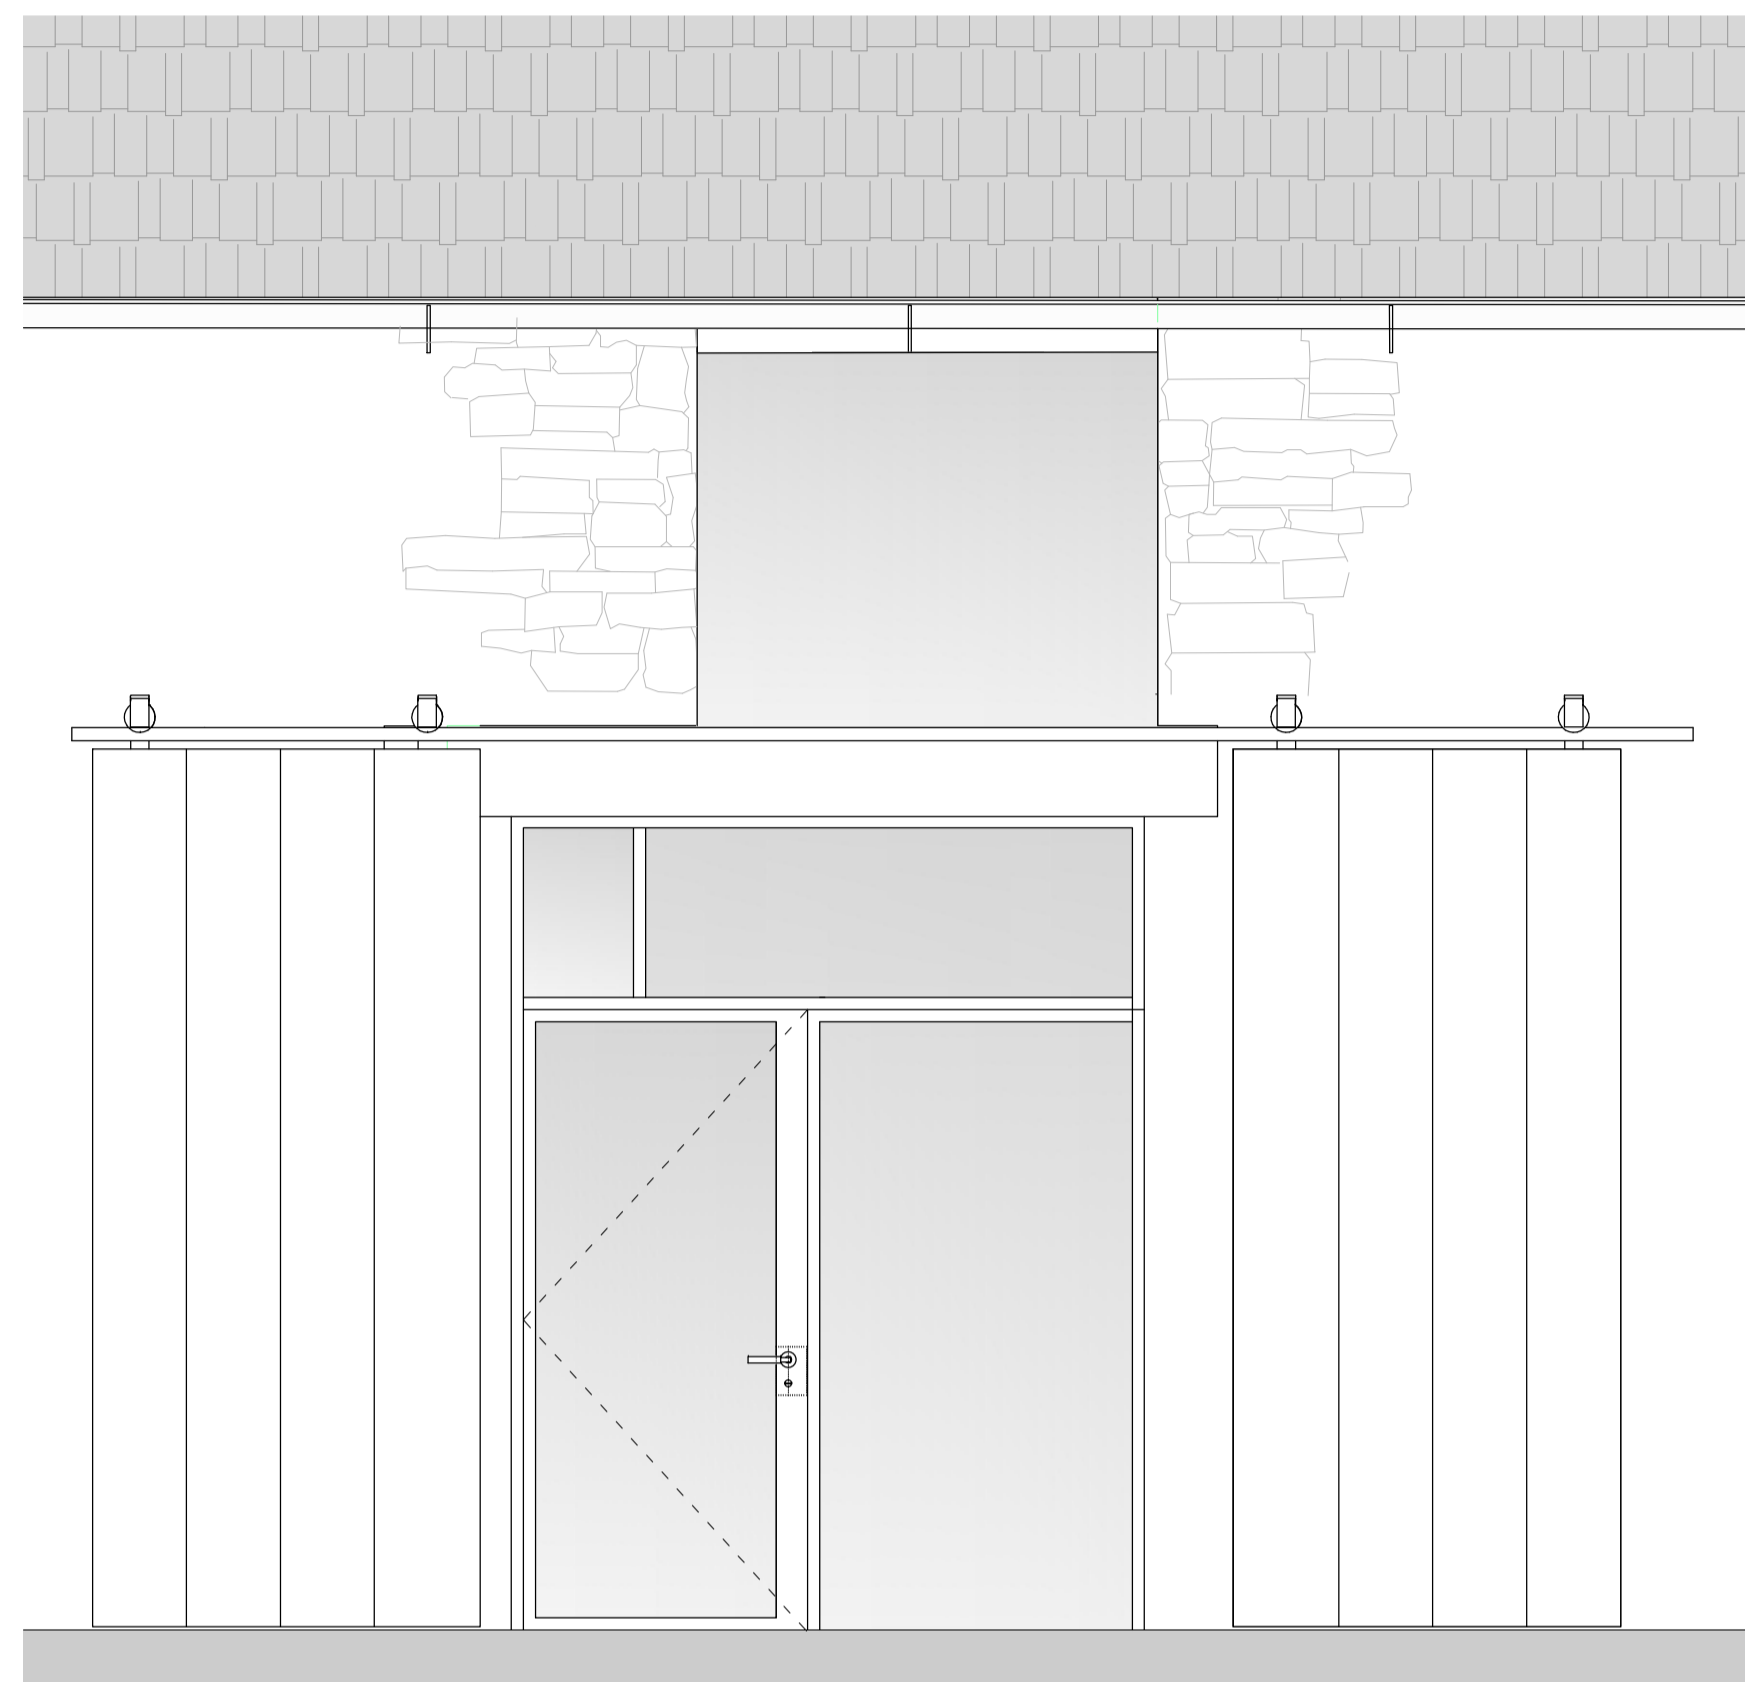


Glazed door and screens:
 Level sill threshold, existing retained timber lintels
 Frame: PPC aluminium frame to leaf, slimline outer frame profiles and screens as per configuration
 Glazing: double glazed unit with low-iron glass (toughened inner pane and laminated outer pane) to U-value 1.4 W/m2k.

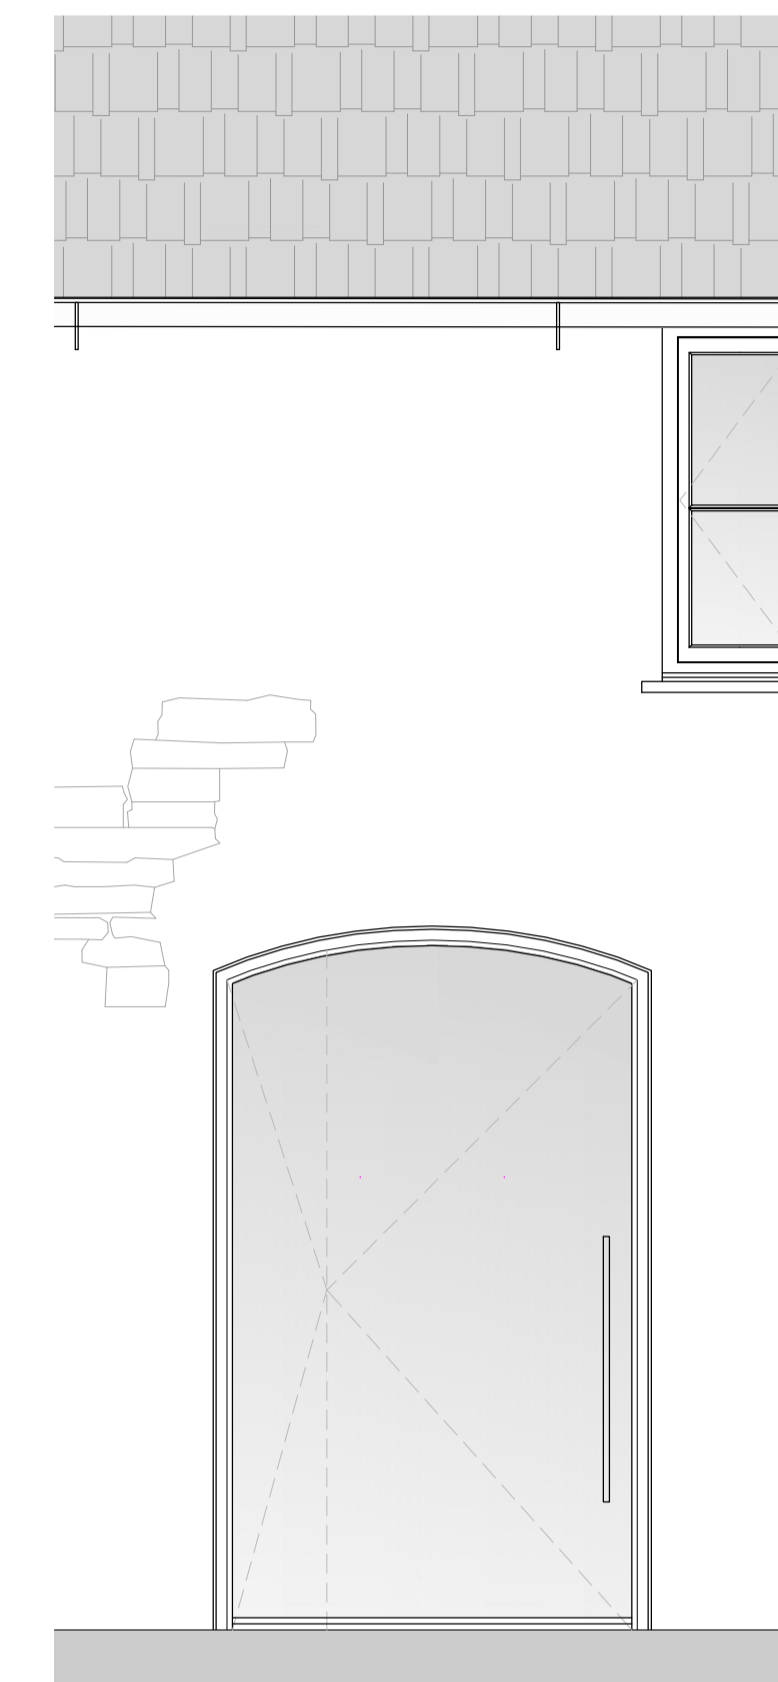


Glazed pivot doors:
 Level sill threshold, 10mm PPC aluminium sheet metal lintel and reveals with concealed fixings
 Frame: PPC aluminium frame to leaf, concealed slimline outer frame
 Glazing: double glazed unit with low-iron glass (toughened inner pane and laminated outer pane) to U-value 1.4 W/m2k.

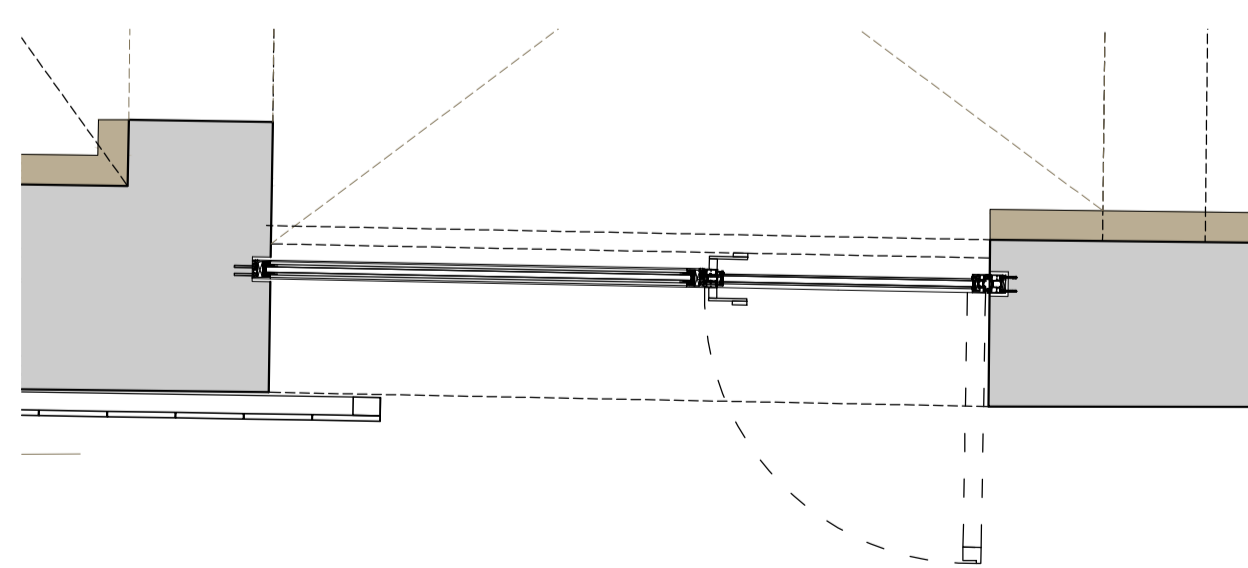


05 G10.D3
 1:25@A1, 1:50@A3

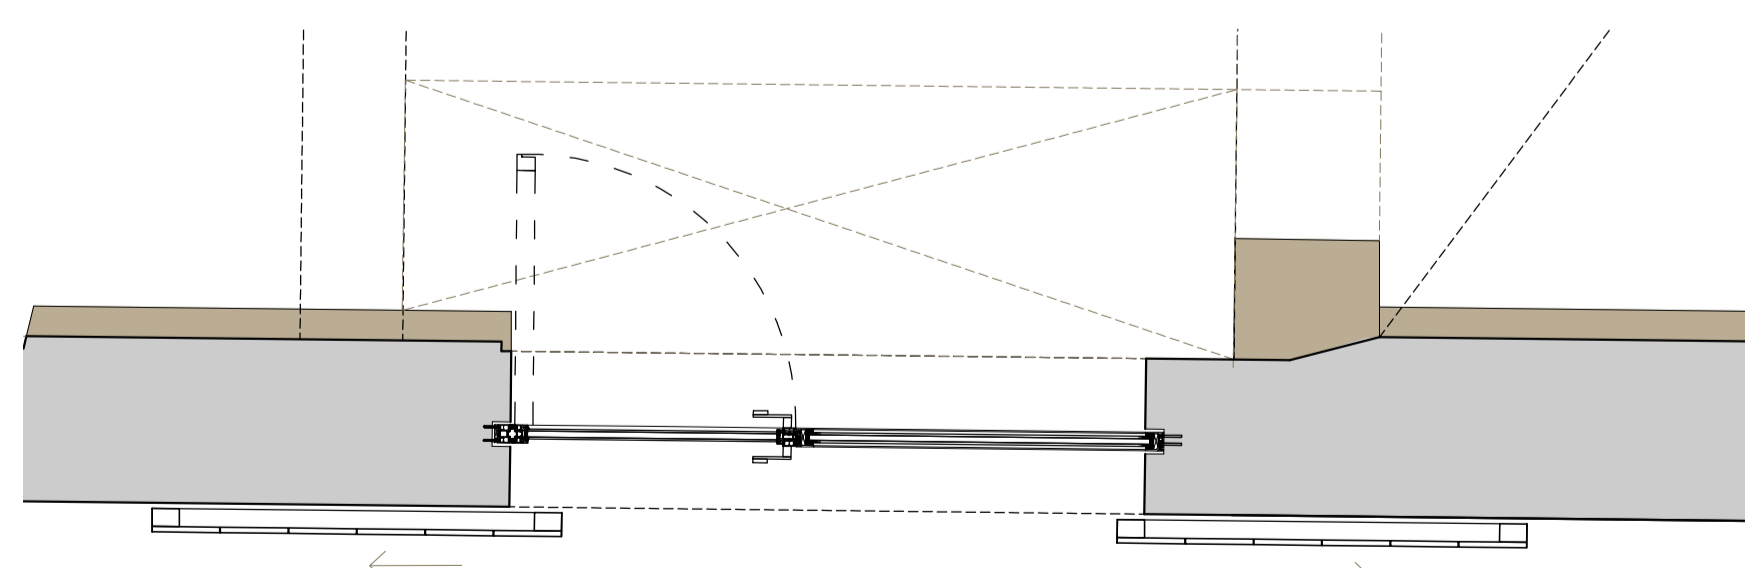

06 G10.D4
 1:25@A1, 1:50@A3

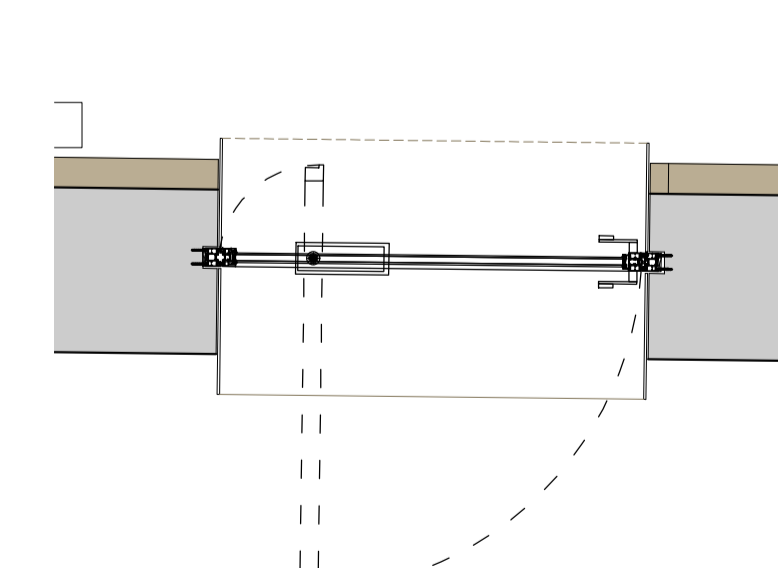

07 G10.D5, G10.D6
 1:25@A1, 1:50@A3

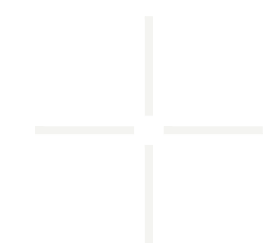

This drawing is to be used for planning purposes only. Not for construction.

This drawing is the property of Richard Parr Associates. Copyright is reserved by them and the drawing is issued on the condition that it is not copied, reproduced, retained or disclosed to any unauthorised person, either wholly or in part without written consent.

© Copyright Richard Parr Associates

Checked by

Drawn by

Date

Description

Job No

315

Project

West Bradley House

Title

Proposed External Door Schedule 2

Dwg No

315-MH-00-332

Scale

1:25@A1, 1:50@A3

Date of First Issue

March 2024

Status

Planning



RICHARD PARR ASSOCIATES

studio@richardparr.com
 +44 (0)1453 860200
 richardparr.com
 @richardparrassociates

+ COUNTRY
 Easter Park
 Nympsfield, Stonehouse
 Gloucestershire GL10 3UL

TOWN
 The People's Hall
 Studio 5, 2 Olaf Street
 London W11 4BE