





1 Proposed Rear
1 : 100

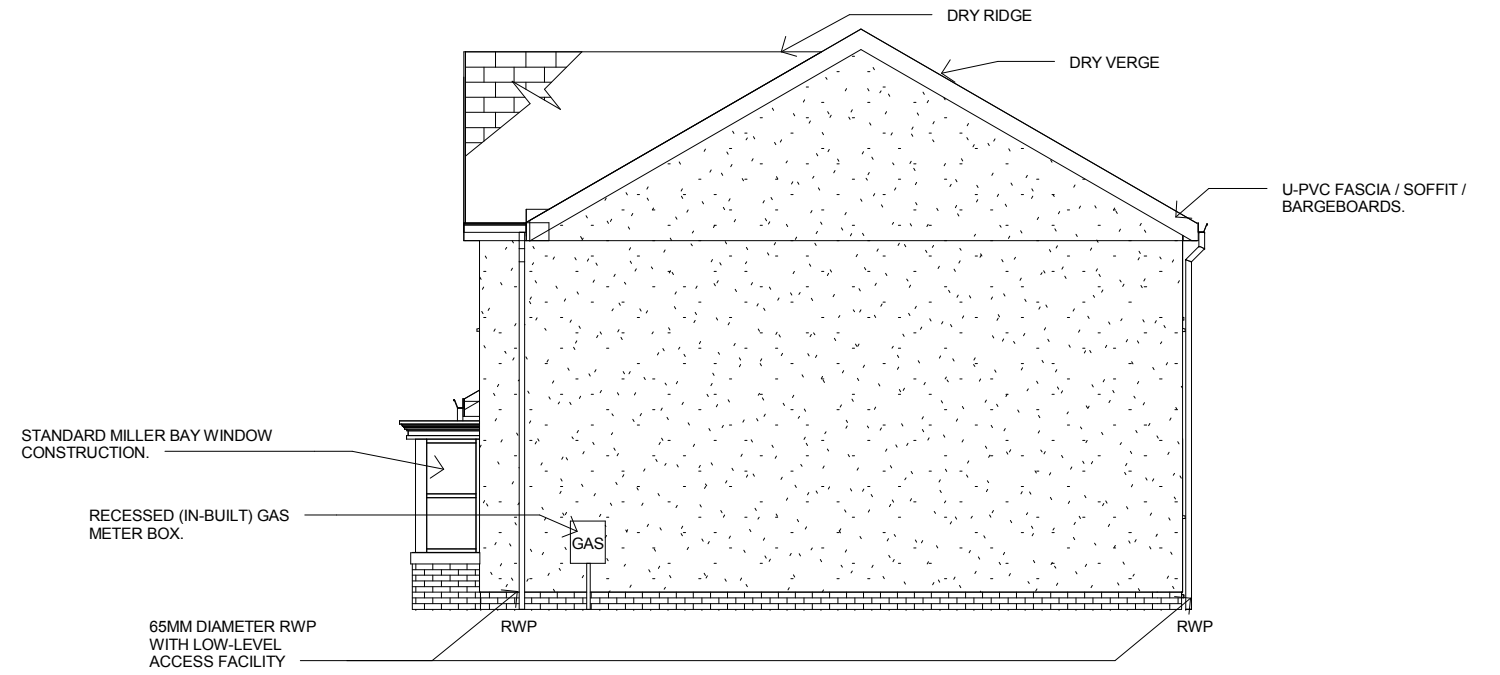

2 East Proposed
1 : 100



3 Proposed Front Elevation
1 : 100

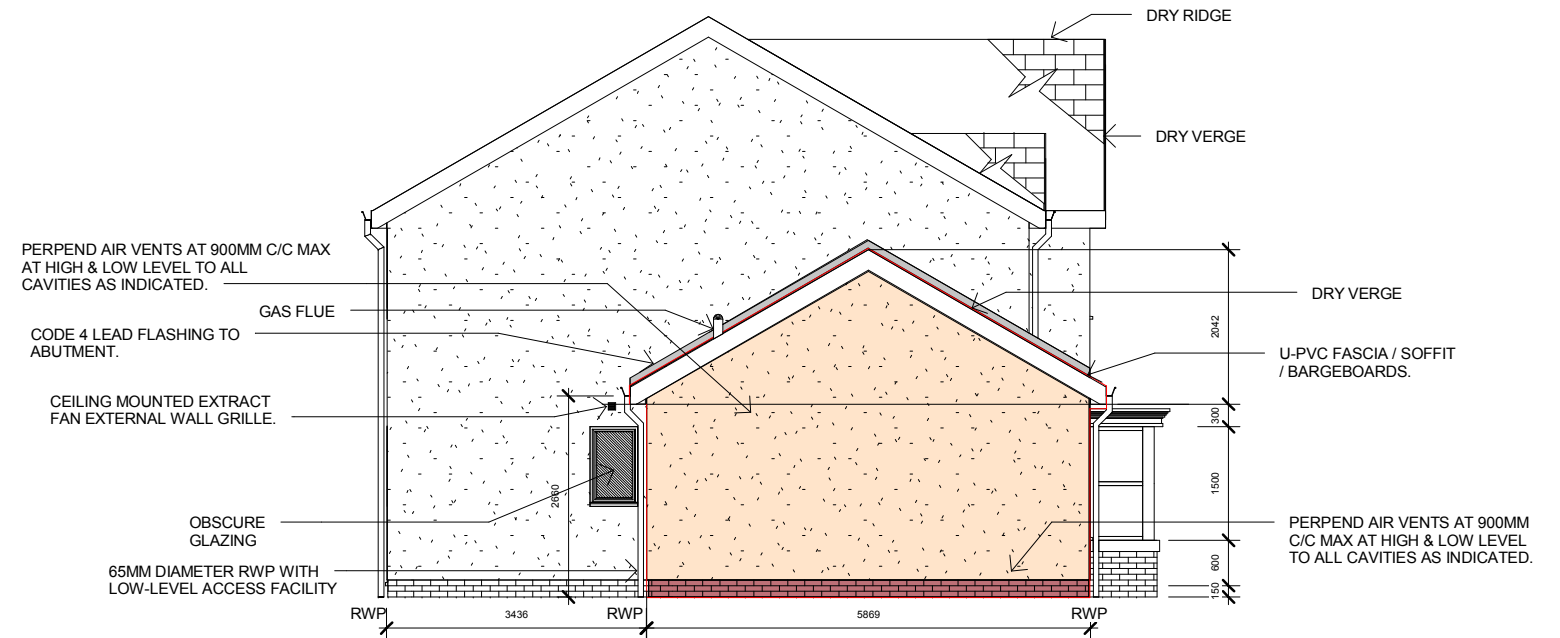

4 West Proposed
1 : 100

Notes: Please read in conjunction with specification sheets

Proposed Extension coloured and outlined in Red
The proposed works will be a single garage to the side of the house and a garage conversion of the existing house to provide an office space.

There is no plantation which can be affected by this proposal

There is no change to drive or street parking arrangements or access to the site because of this proposal.

There is no change to the materials or location of the site boundaries

There will be an exit to the rear of the proposed garage by UPVC double glazed door.

The external wall material will match or similar to existing wall material of render.

Access to the rear of the property will remain unchanged.

Proposed Elevations

47 APOLLO CRESCENT, MOSSEND, BELLSHILL, ML4 1BG

Sheet Number **PL2.2**

Owner

Rev

Date Issue Date

Scale 1 : 100