






(SCALE 1:50)

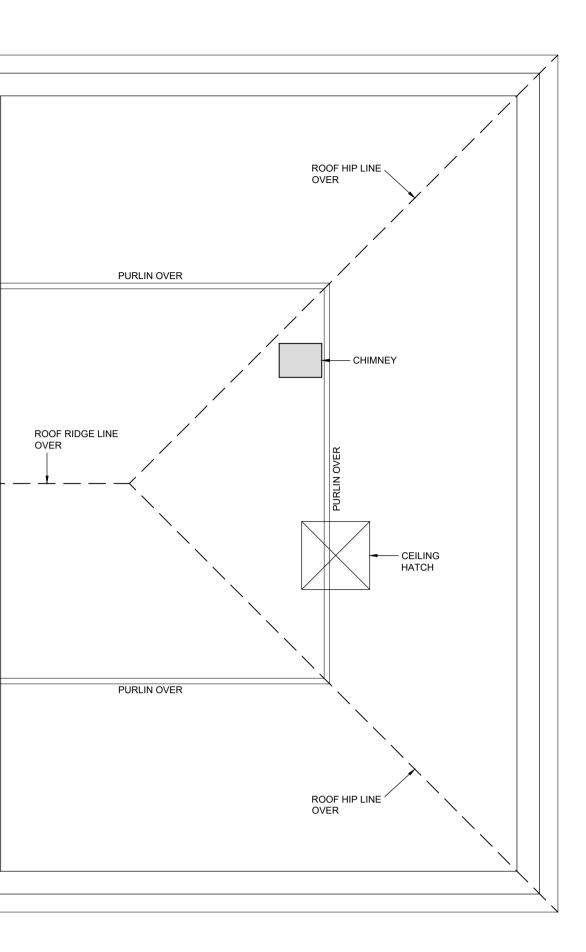

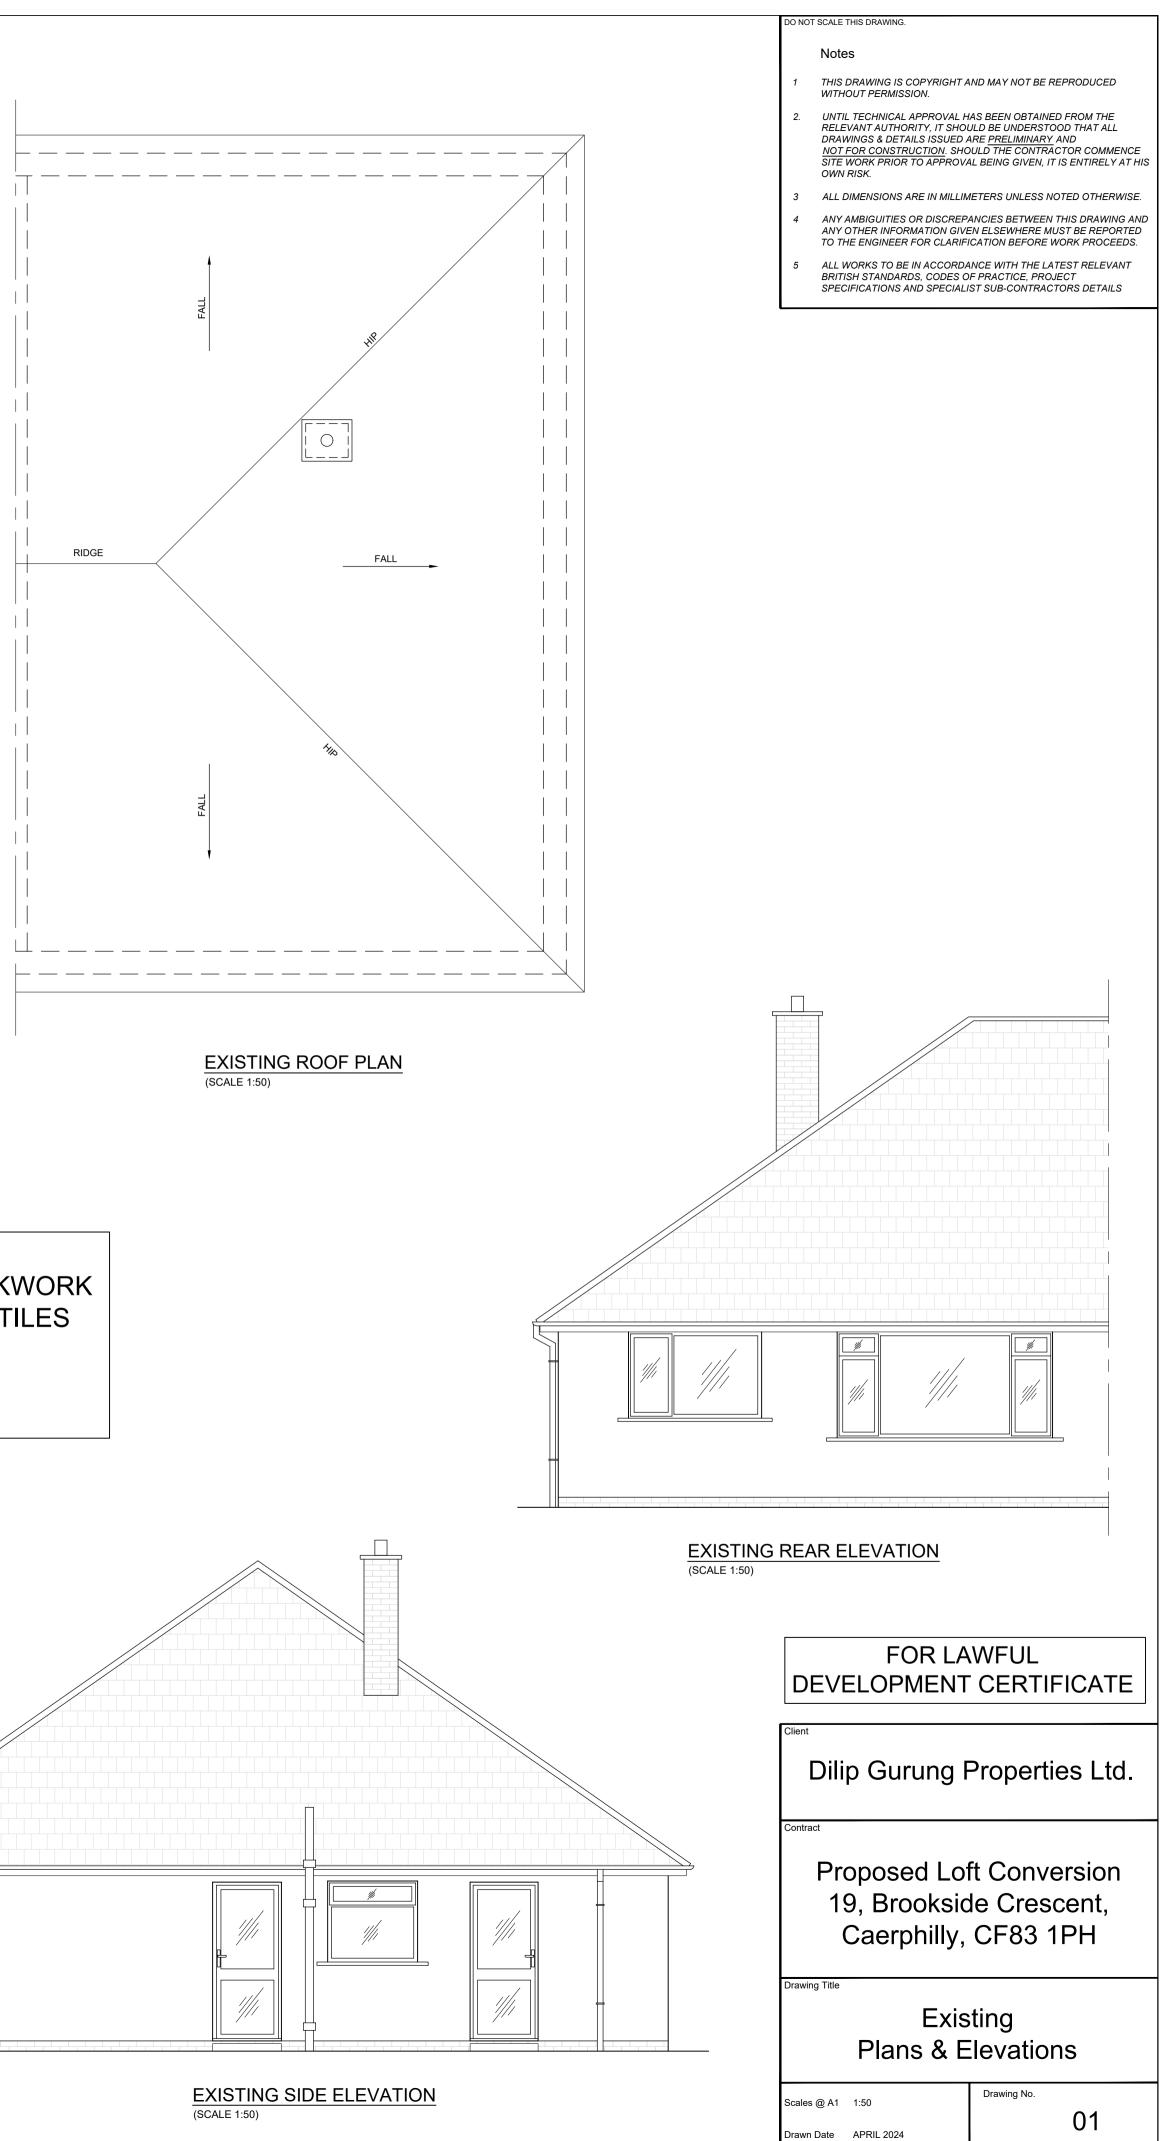

EXISTING LOFT FLOOR PLAN (SCALE 1:50)

EXISTING MATERIALS WALLS - RENDER / FACING BRICKWORK ROOF - PLAIN CONCRETE ROOF TILES WINDOWS - WHITE PVCu DOORS - ALUMINIUM RAINWATER GOODS - PLASTIC

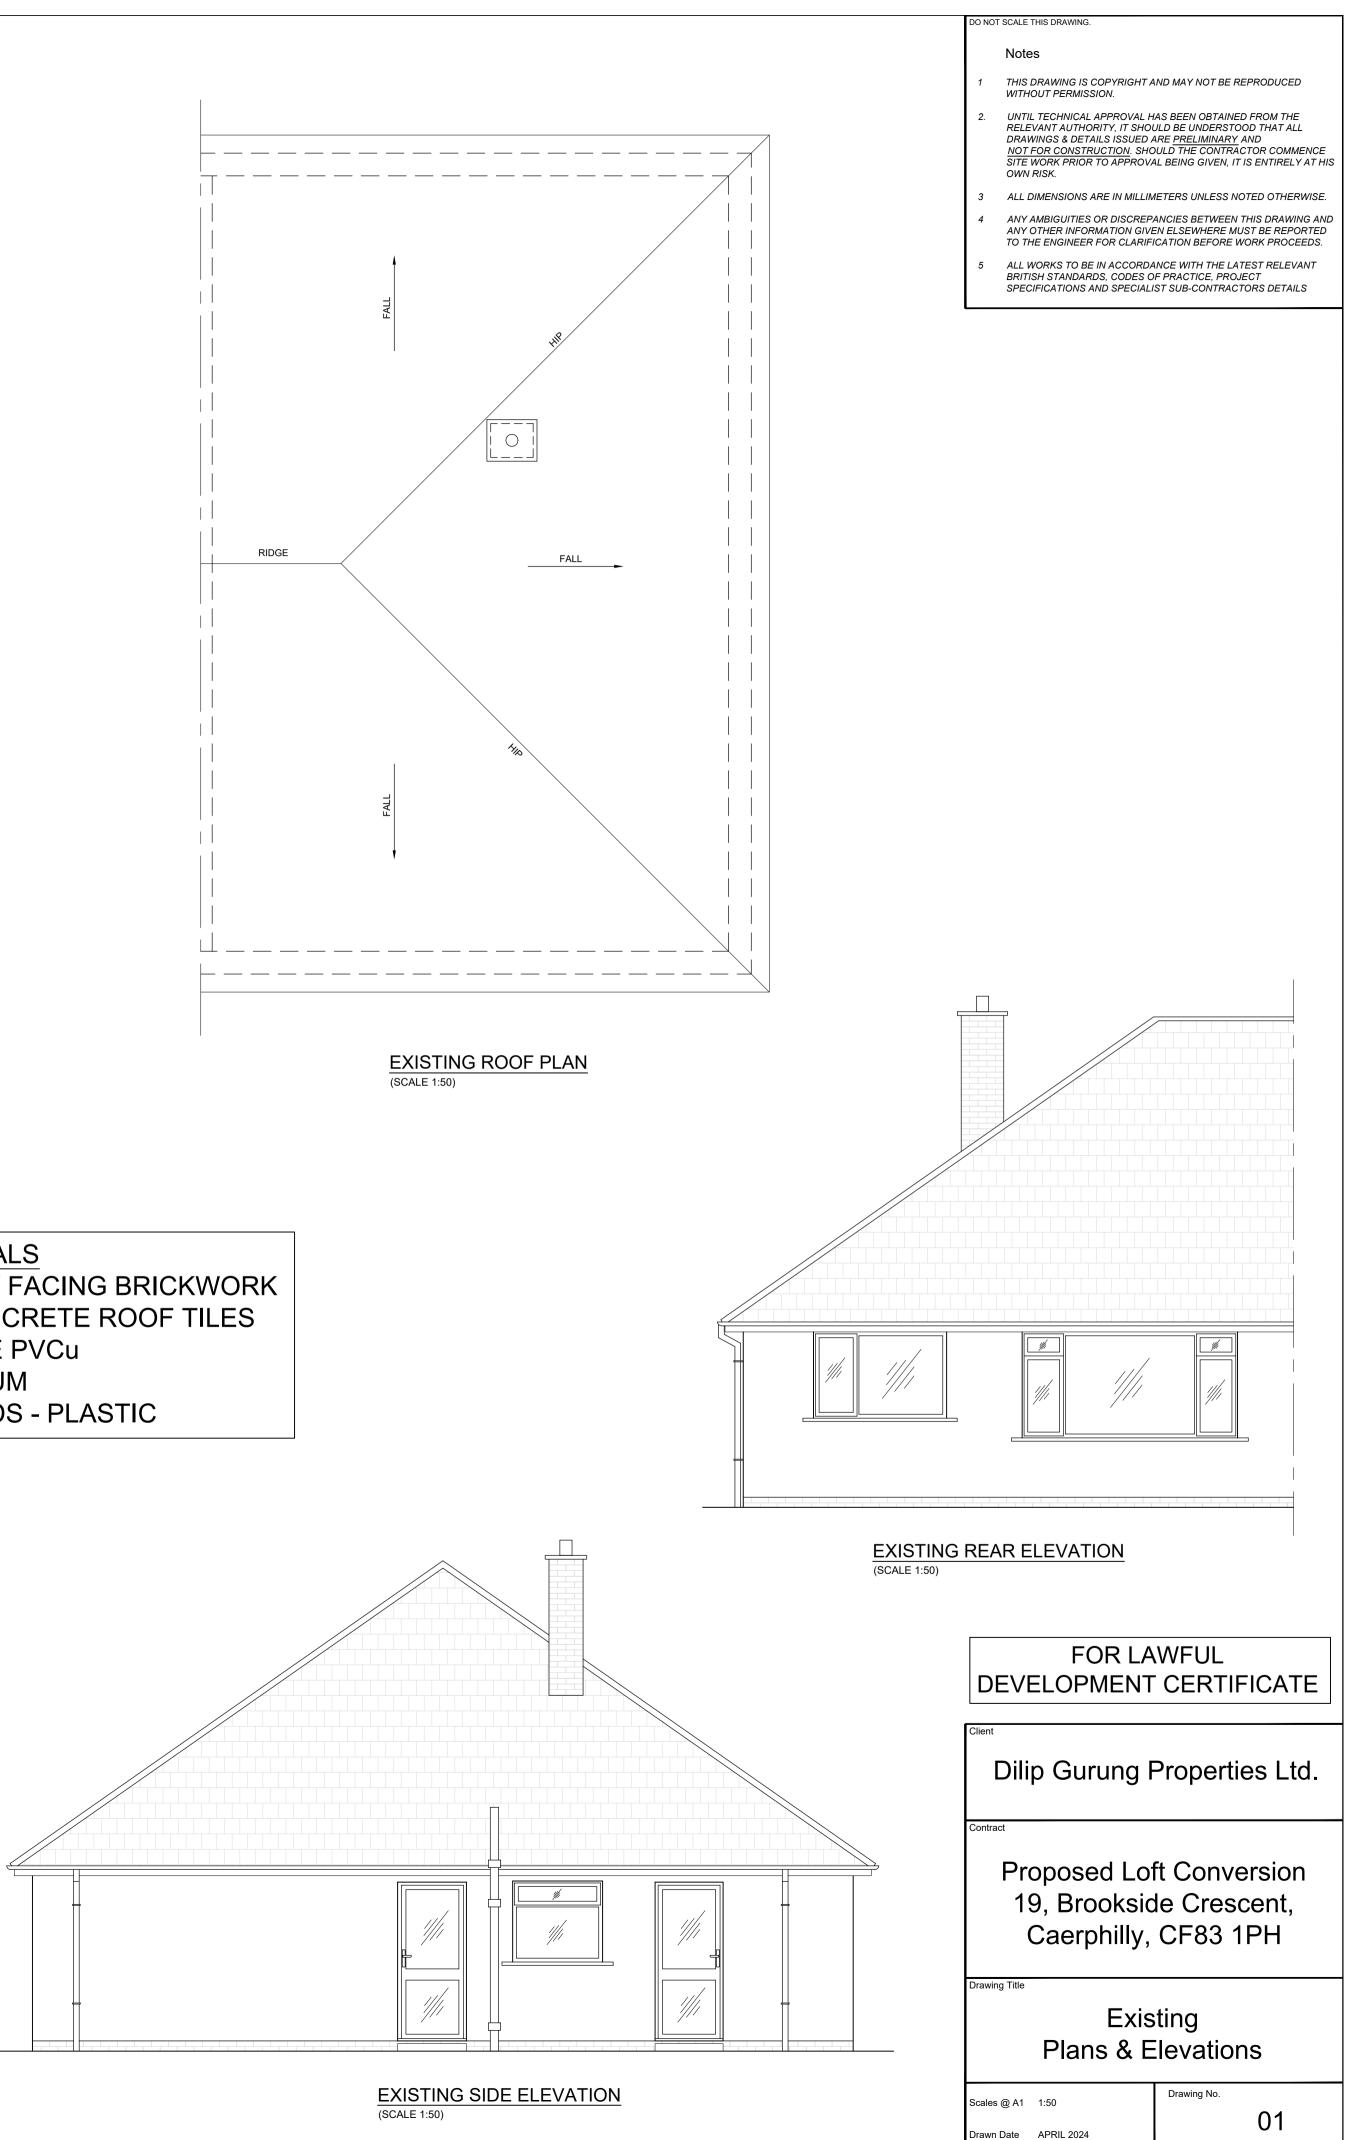

EXISTING FRONT ELEVATION