


IMPORTANT NOTE
THIS PLAN HAS BEEN EXTRACTED FROM
CLIENT SUPPLIED DRAWINGS AND HENCE
IS SUBJECT TO A DETAILED SITE SURVEY.


DO NOT SCALE DRAWING.
CONTRACTOR TO CHECK AND CONFIRM
ALL DIMENSIONS ON SITE PRIOR TO
FABRICATION AND REPORT ANY
DISCREPANCIES TO THE DESIGNER.

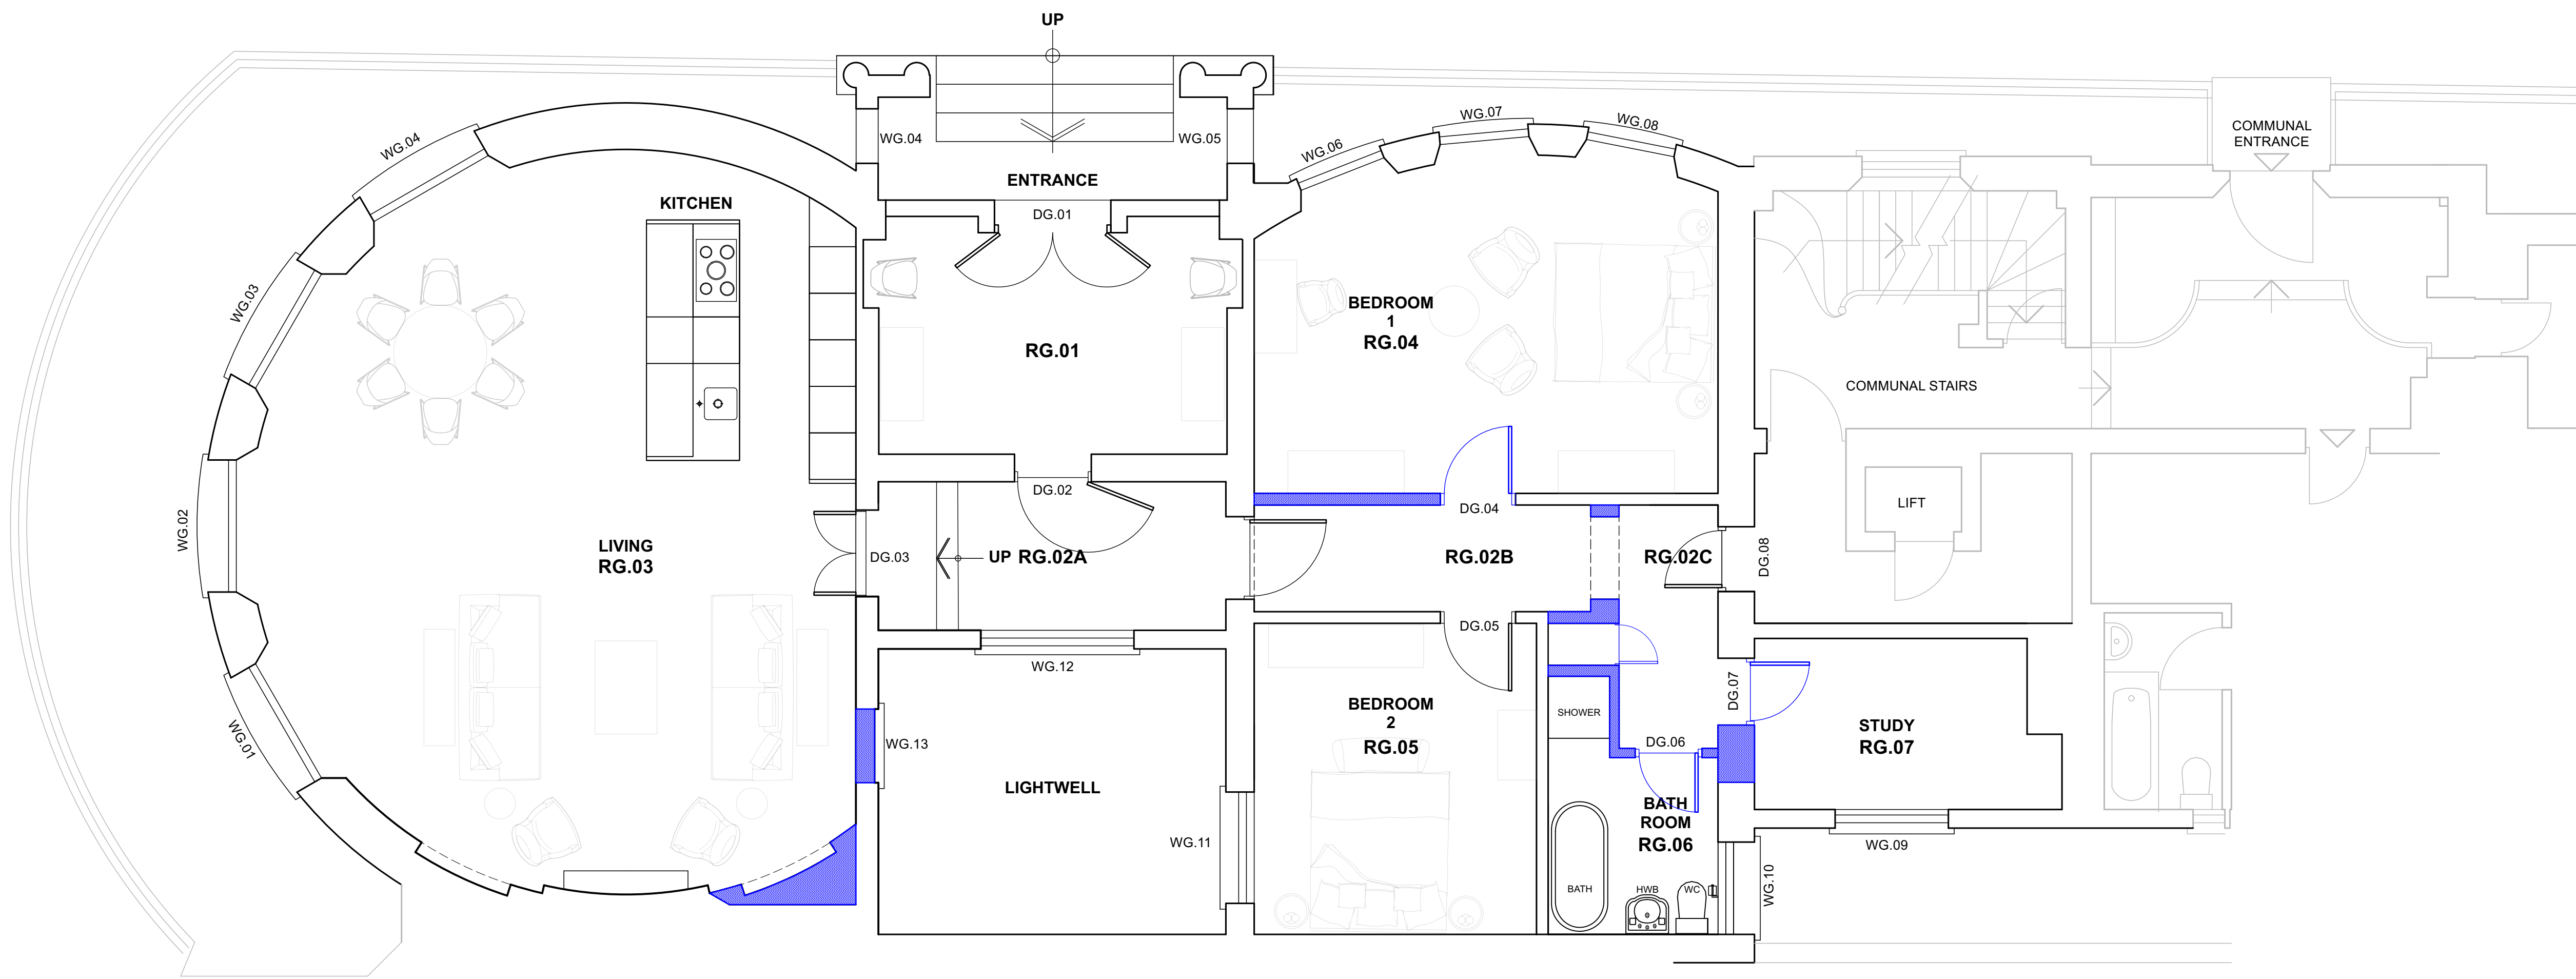

PROPOSED GROUND FLOOR PLAN

LEGEND

- AREAS SHOWN THUS INDICATES WALLS AND DOORS FOR REMOVAL
- AREAS SHOWN THUS INDICATES NEW BUILD AREAS TO BE CONSTRUCTED

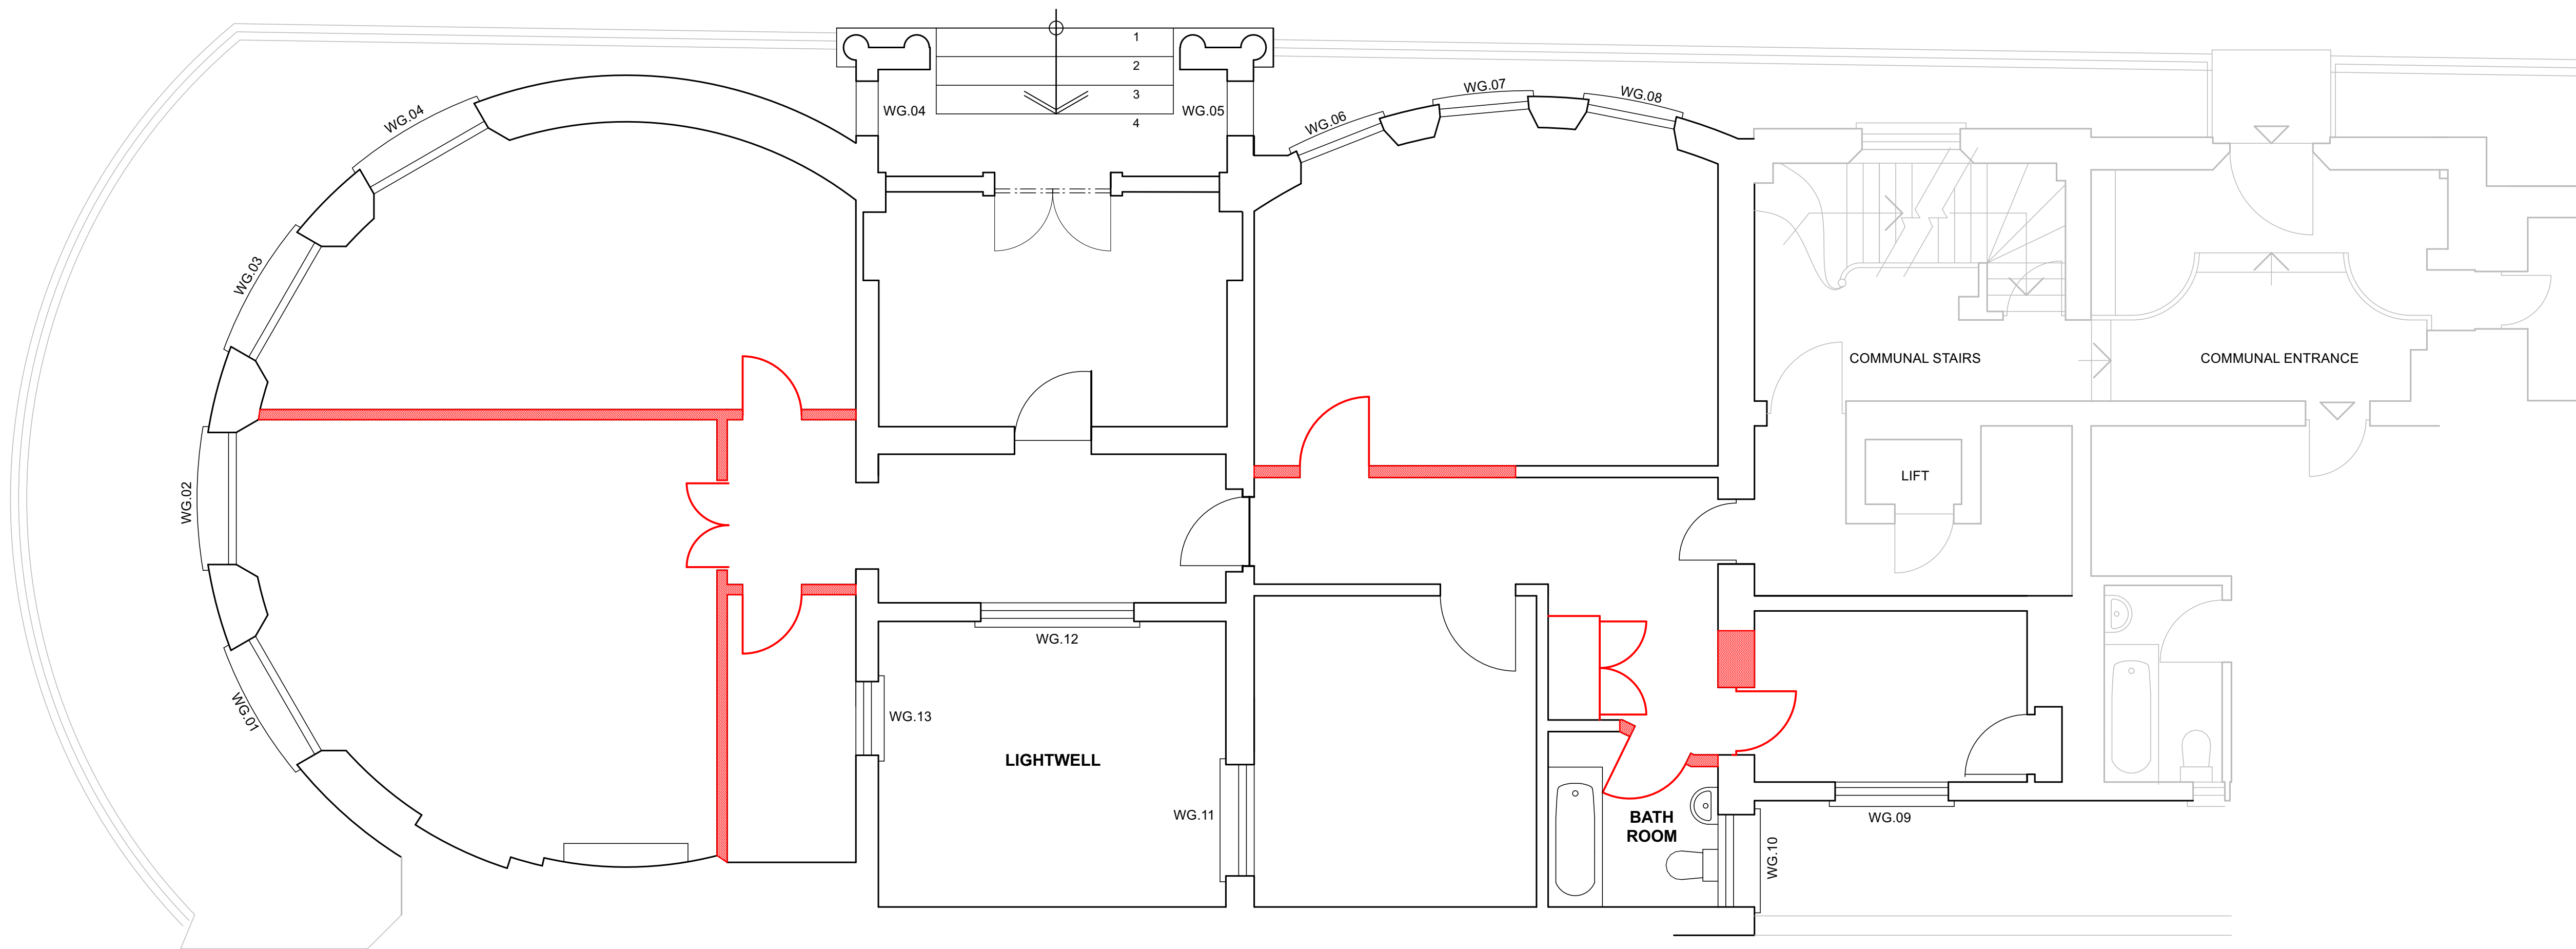

EXISTING GROUND FLOOR PLAN

REV.	DATE	AMENDMENT

CLIENT

DELANEY & d'ALMADA

PROJECT

FLAT 2 - COURT ROYAL MANSIONS

1 EASTERN TERRACE, BRIGHTON BN2 1DJ

TITLE

EXISTING & PROPOSED ARRANGEMENT

DEMOLITIONS

DATE	SCALE
JANUARY 2024	AS SHOWN
DRAWN	DRAWING NUMBER
D&A	2CRM - 01

DAVID d'ALMADA LIMITED
10 ADDISON AVENUE, LONDON W11 4QR
T 020 7602 4343 F 020 7602 7625

THIS DRAWING IS COPYRIGHT AND NO PORTION
SHOULD BE USED WITHOUT CONSENT.
NO DIMENSIONS ARE TO BE SCALED OFF THIS DRAWING.
ALL DIMENSIONS ARE TO BE VERIFIED ON SITE.