




Levels given as height above ordnance survey


This drawing must not be used for construction or installation purposes unless expressly stated.

Do not scale off this drawing. Always work to noted dimensions. Obtain from the Architect any dimensions required but not given in figures on the drawings nor calculable from figures on the drawings. All dimensions must be verified on site prior to completing shop drawings and setting out the work.

DISCREPANCY OR AMBIGUITY



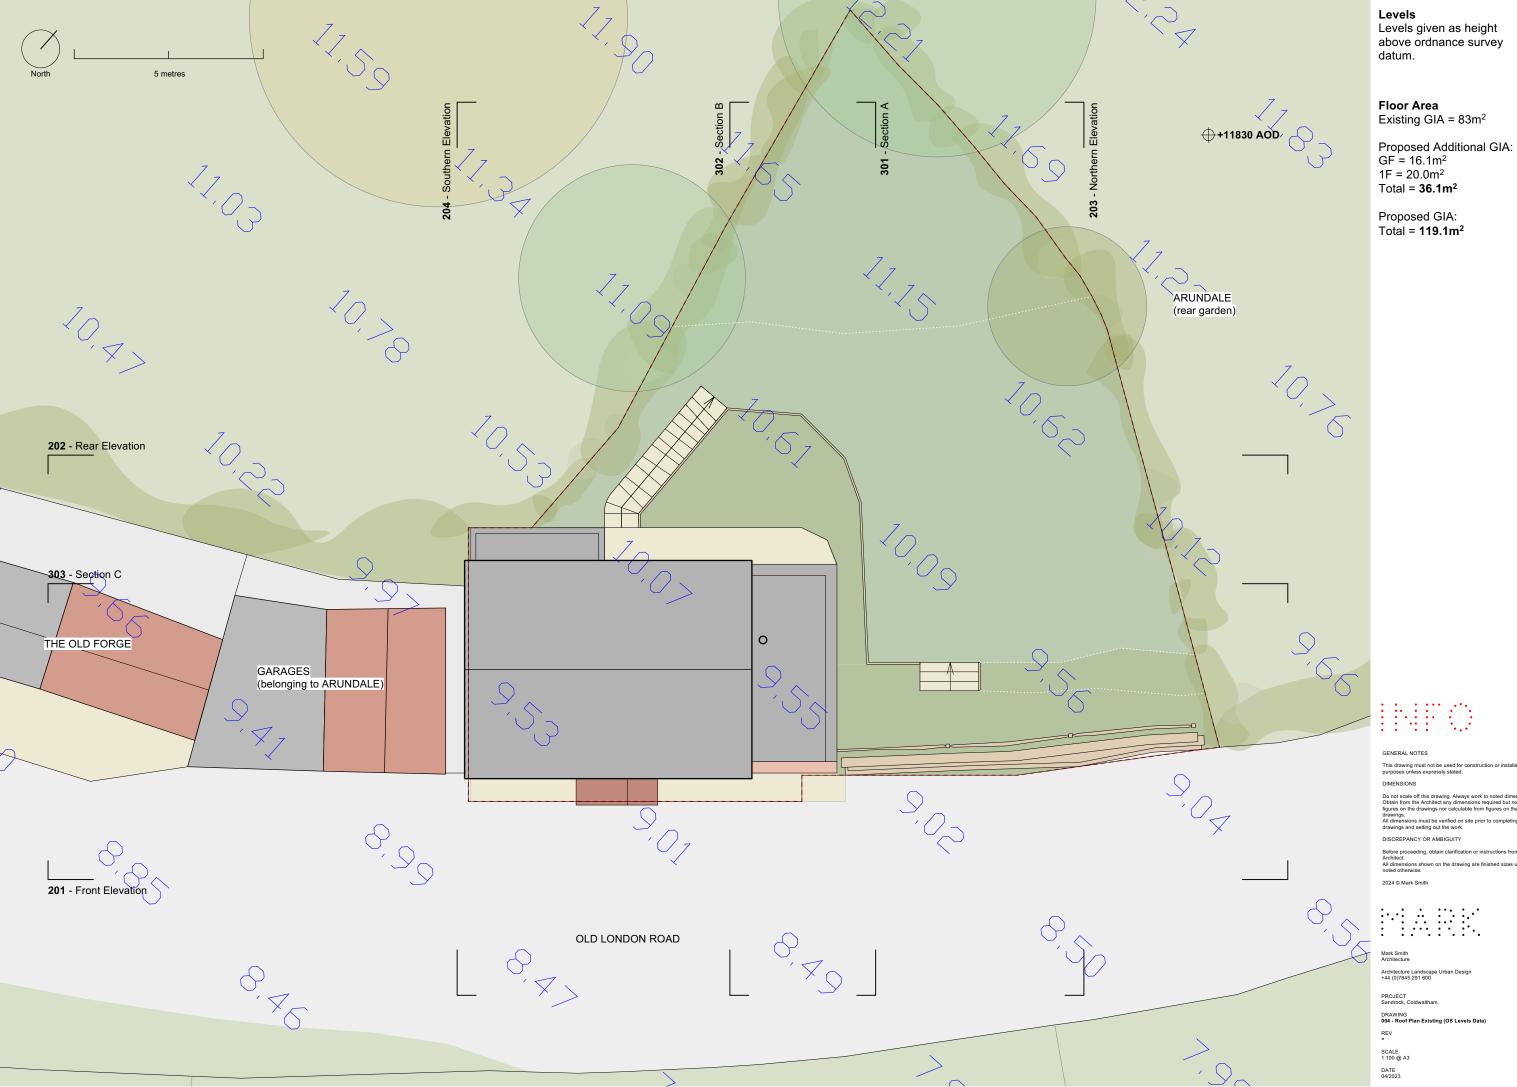

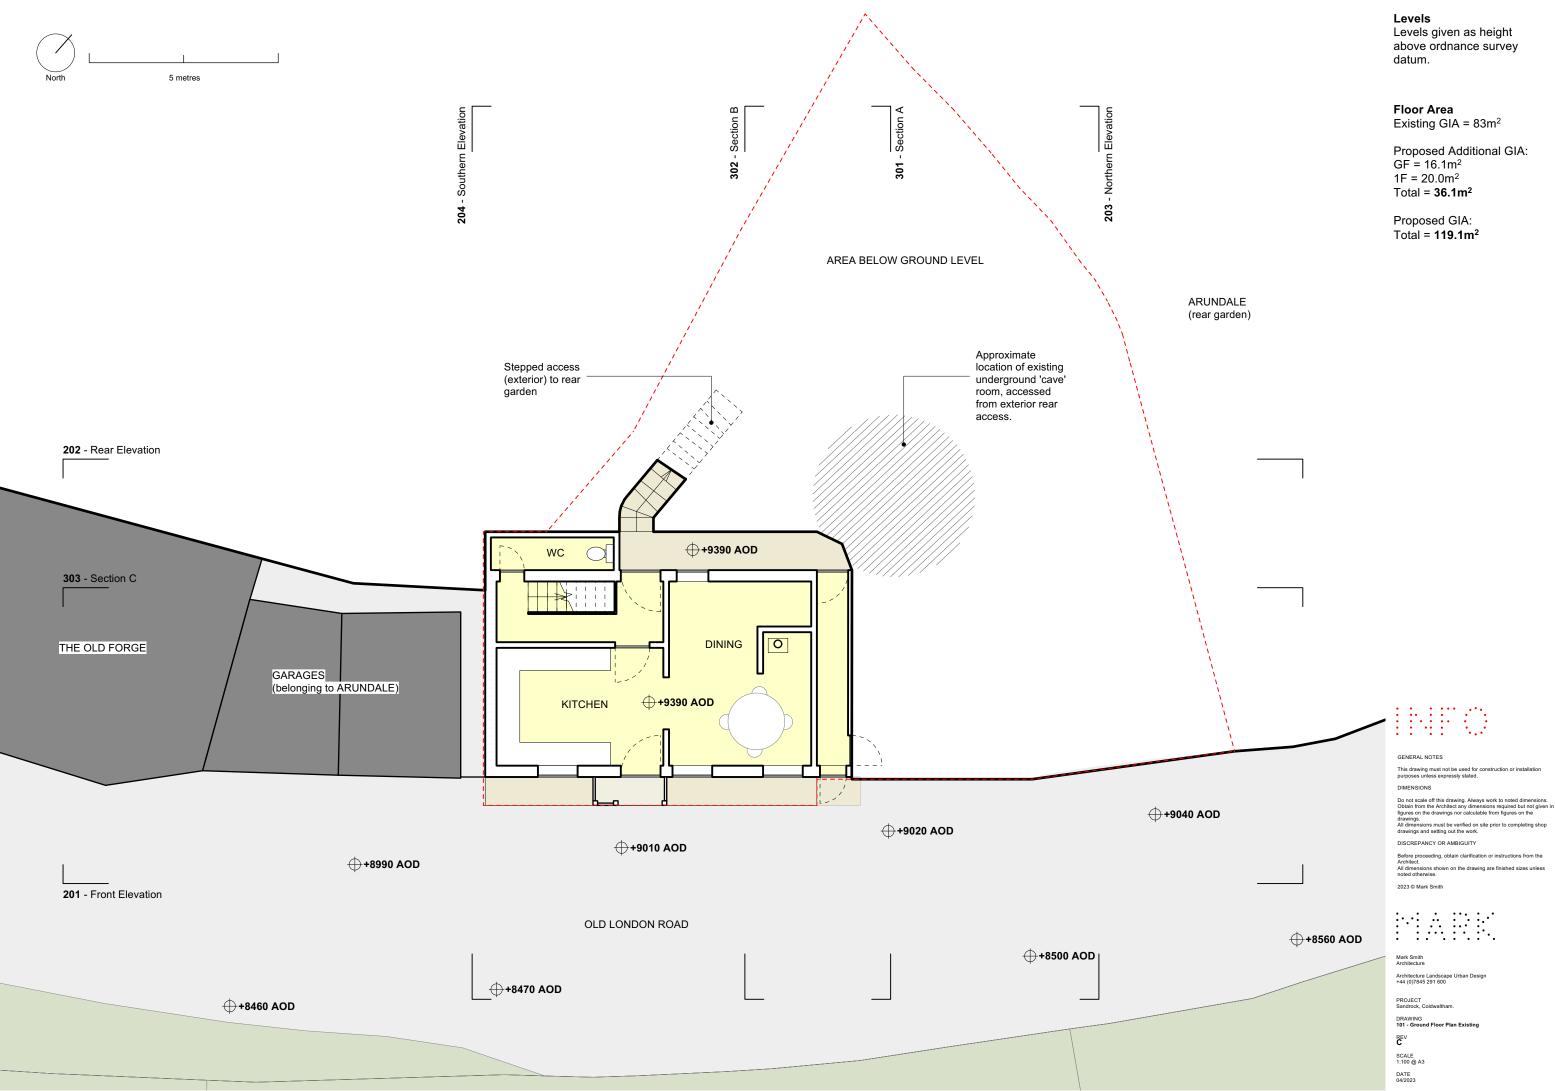




above ordnance survey

This drawing must not be used for construction or installation purposes unless expressly stated.




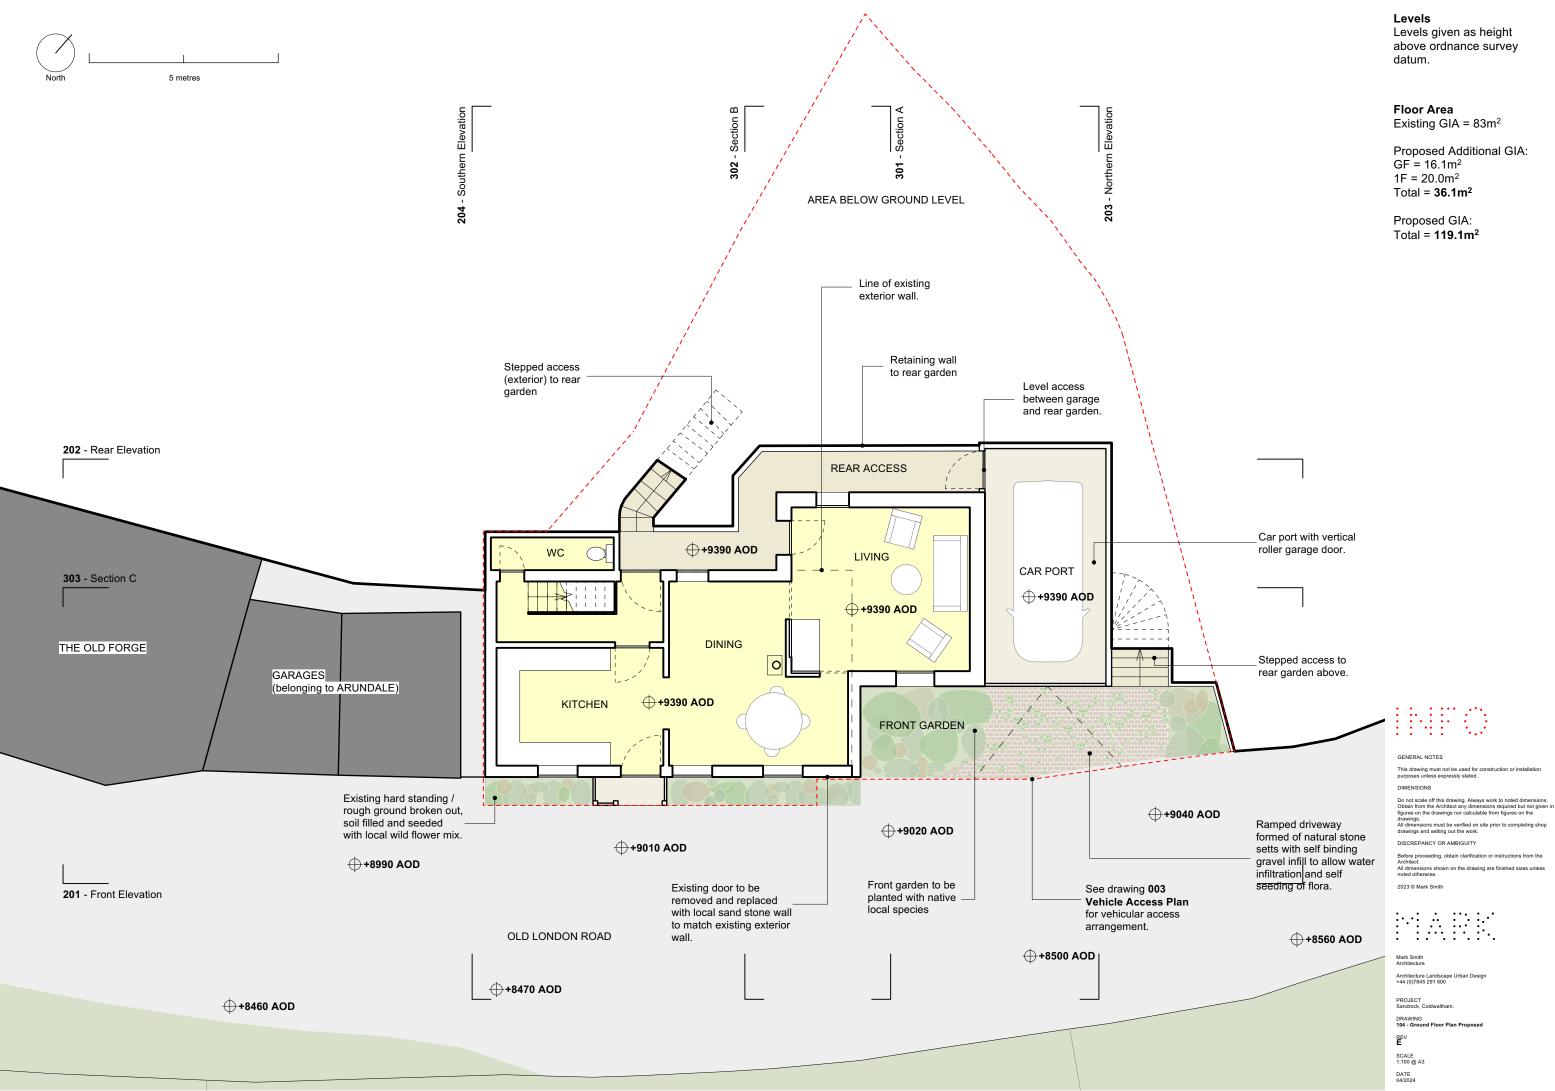










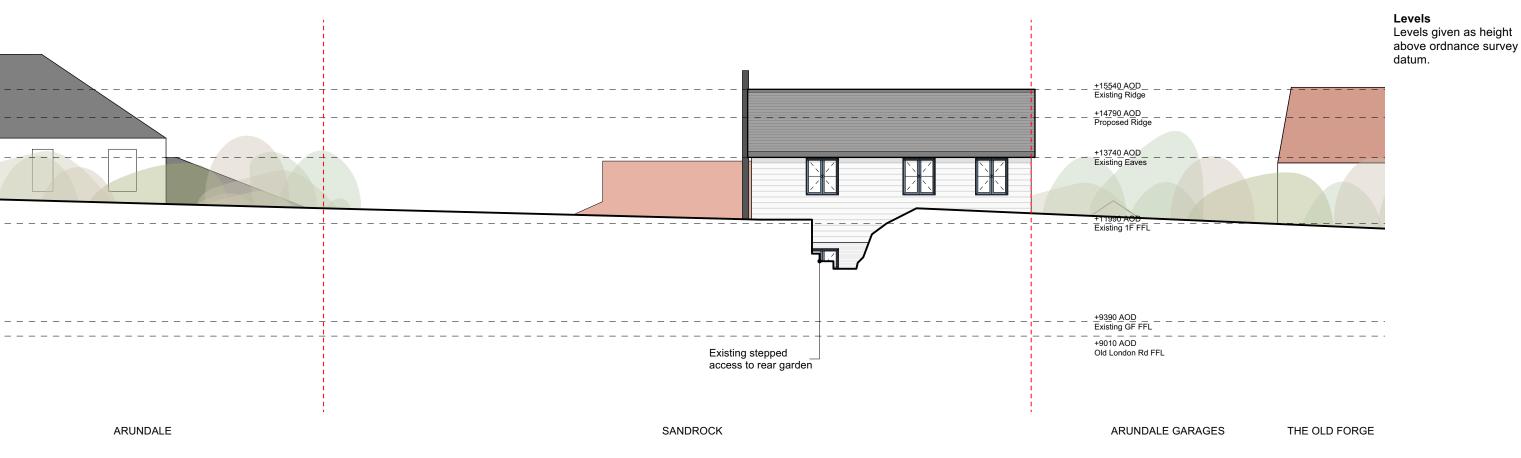


202 Rear Elevation - Existing

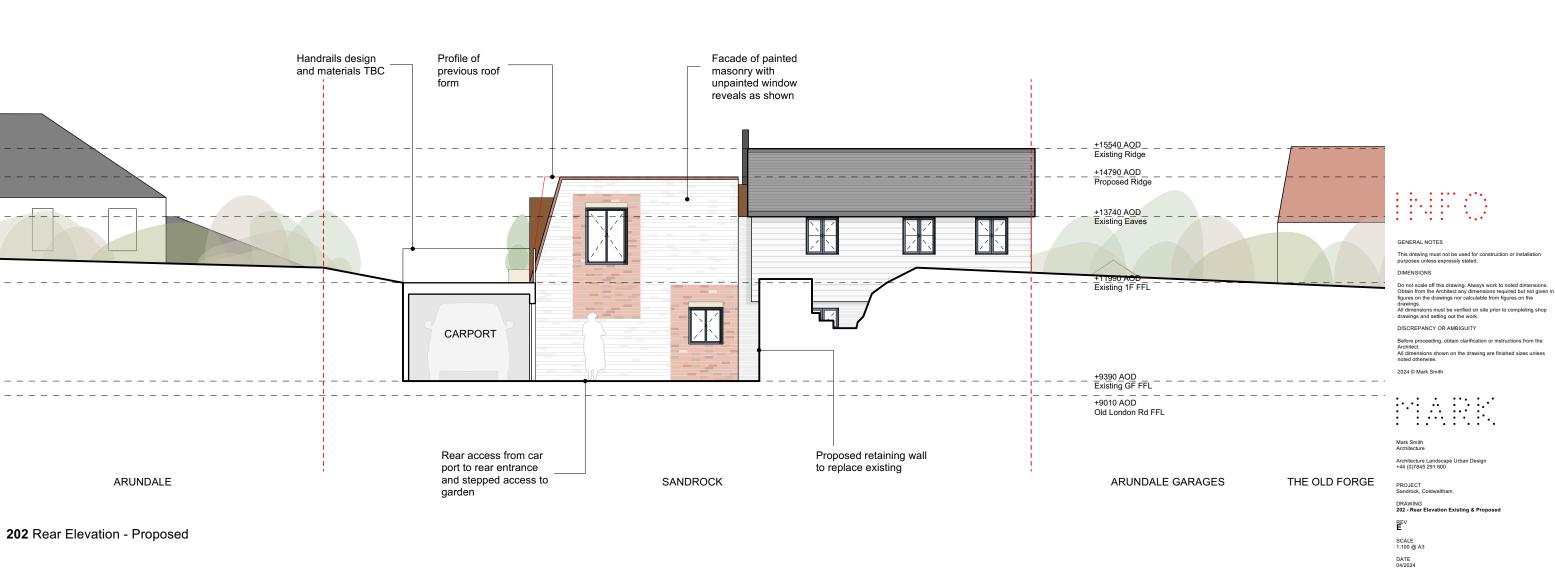


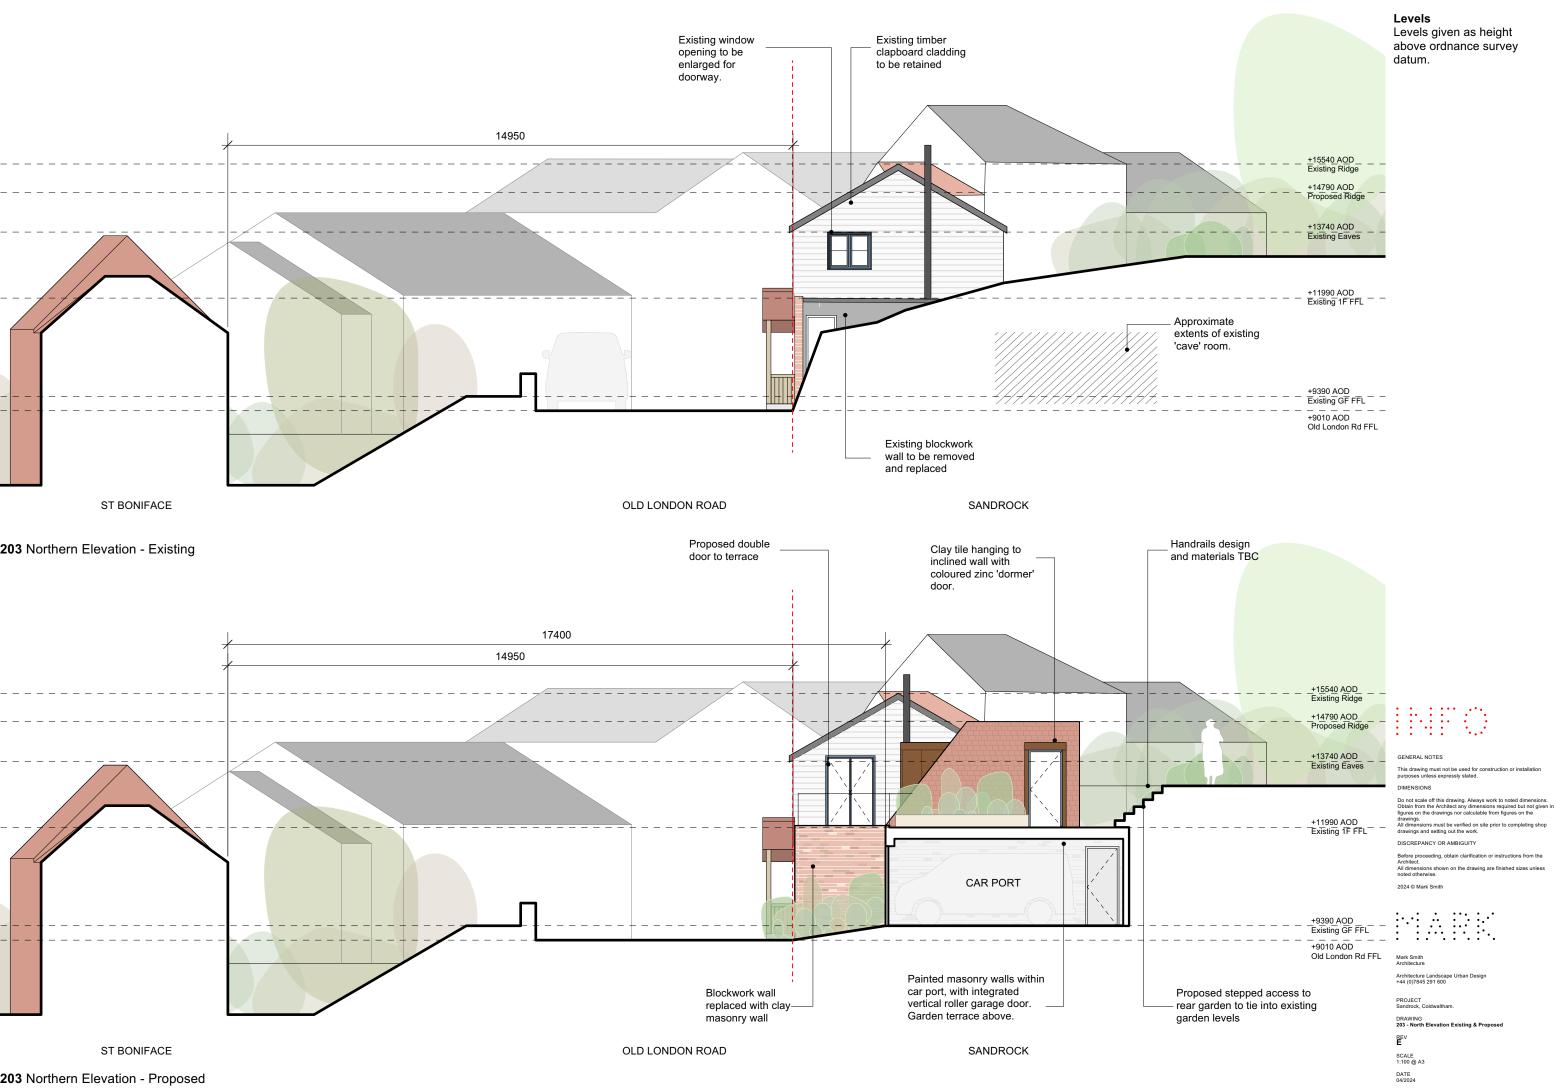


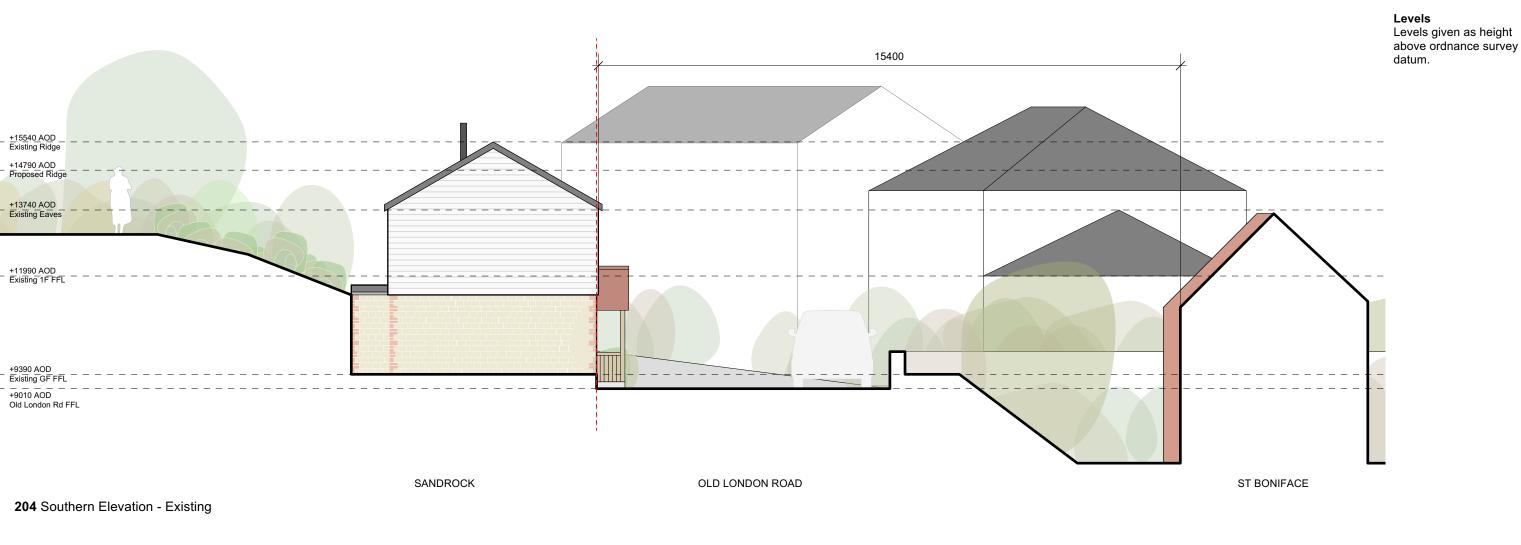

TISCUACIO
DESCRIPTO
DESCRI

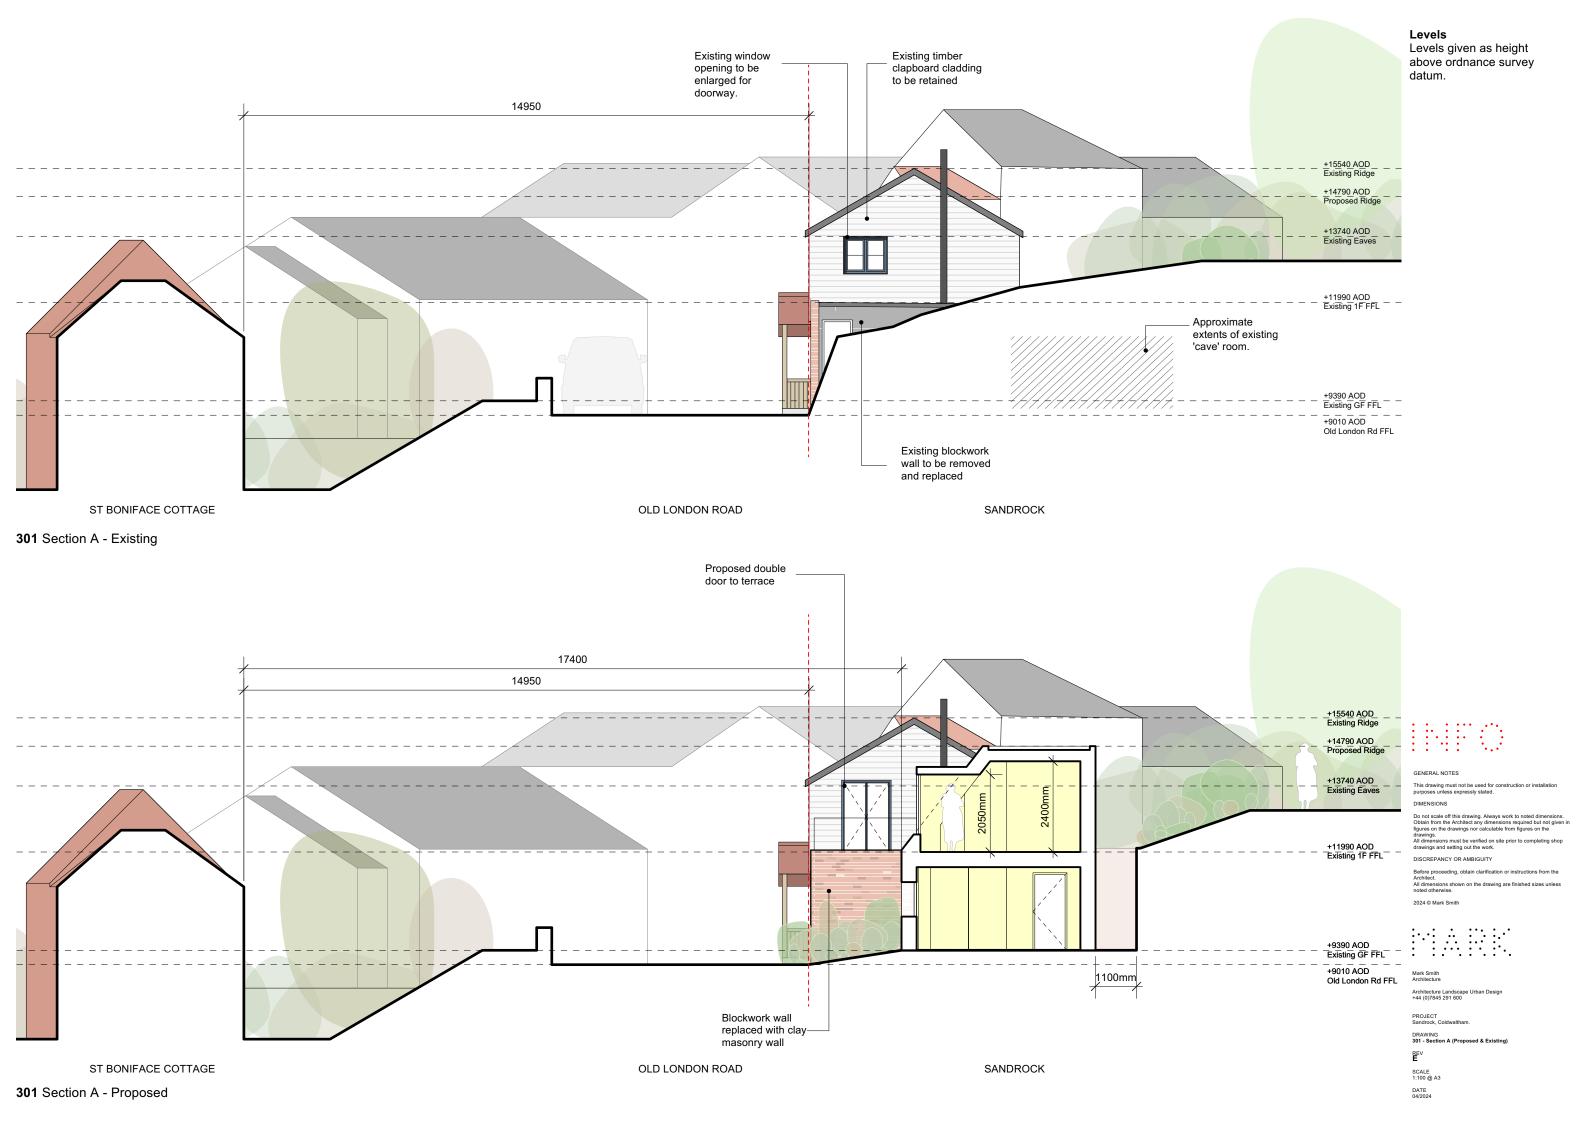

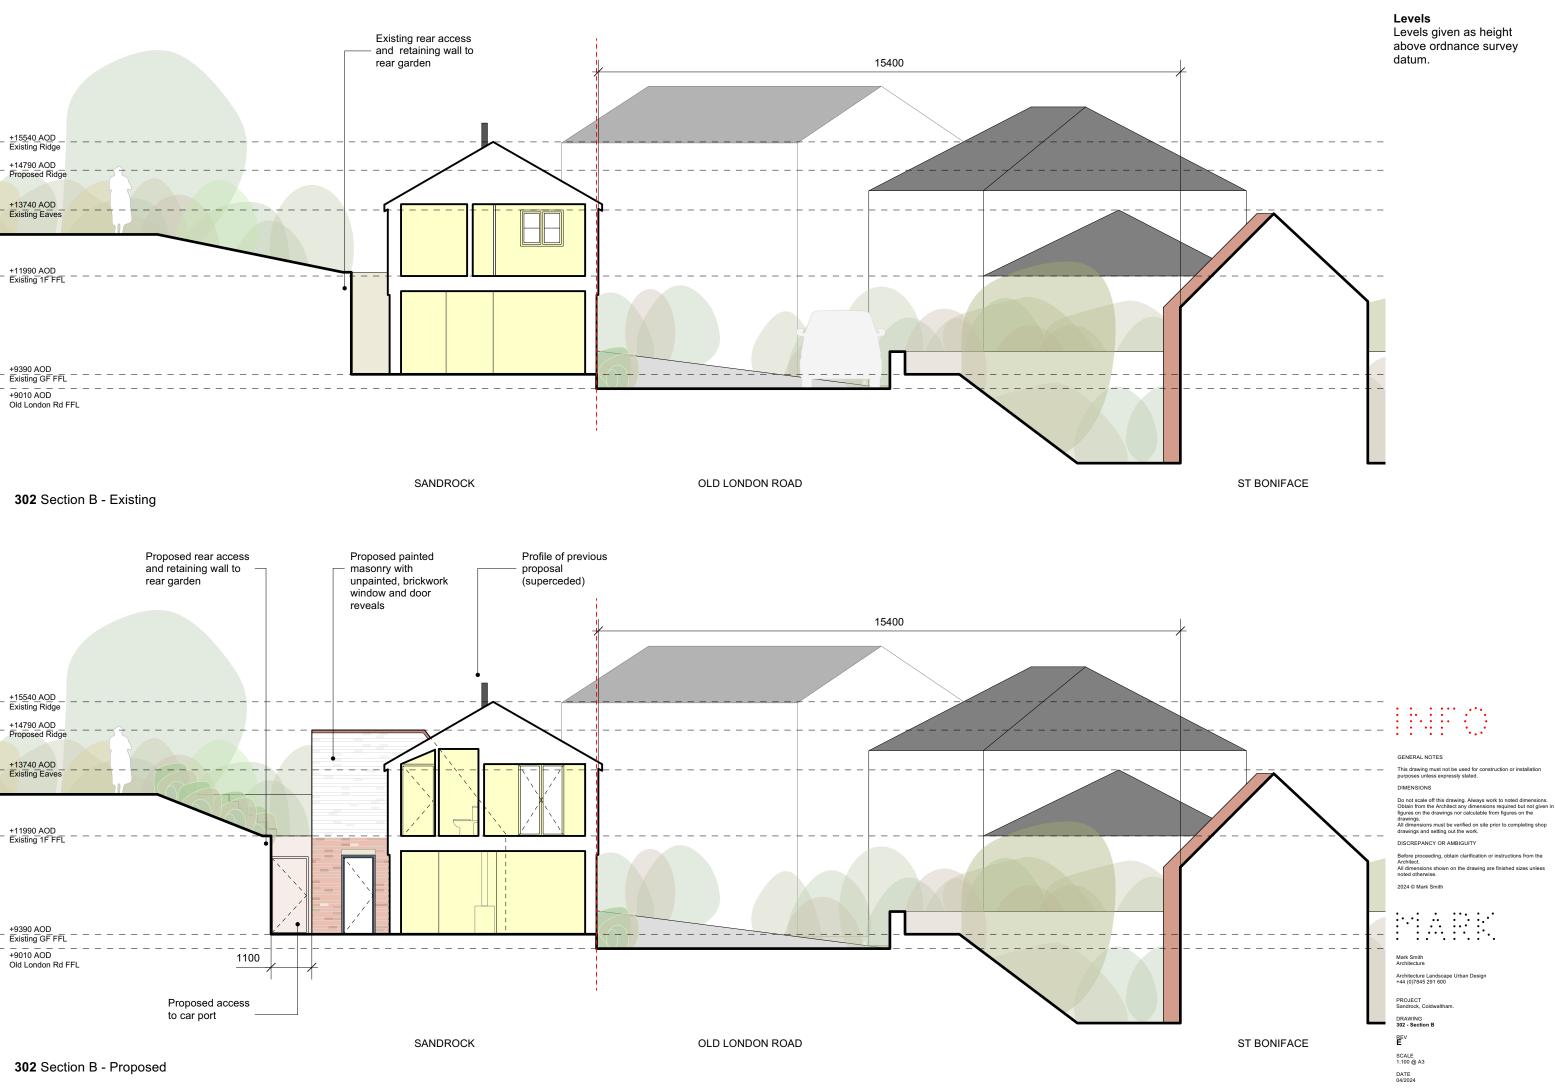

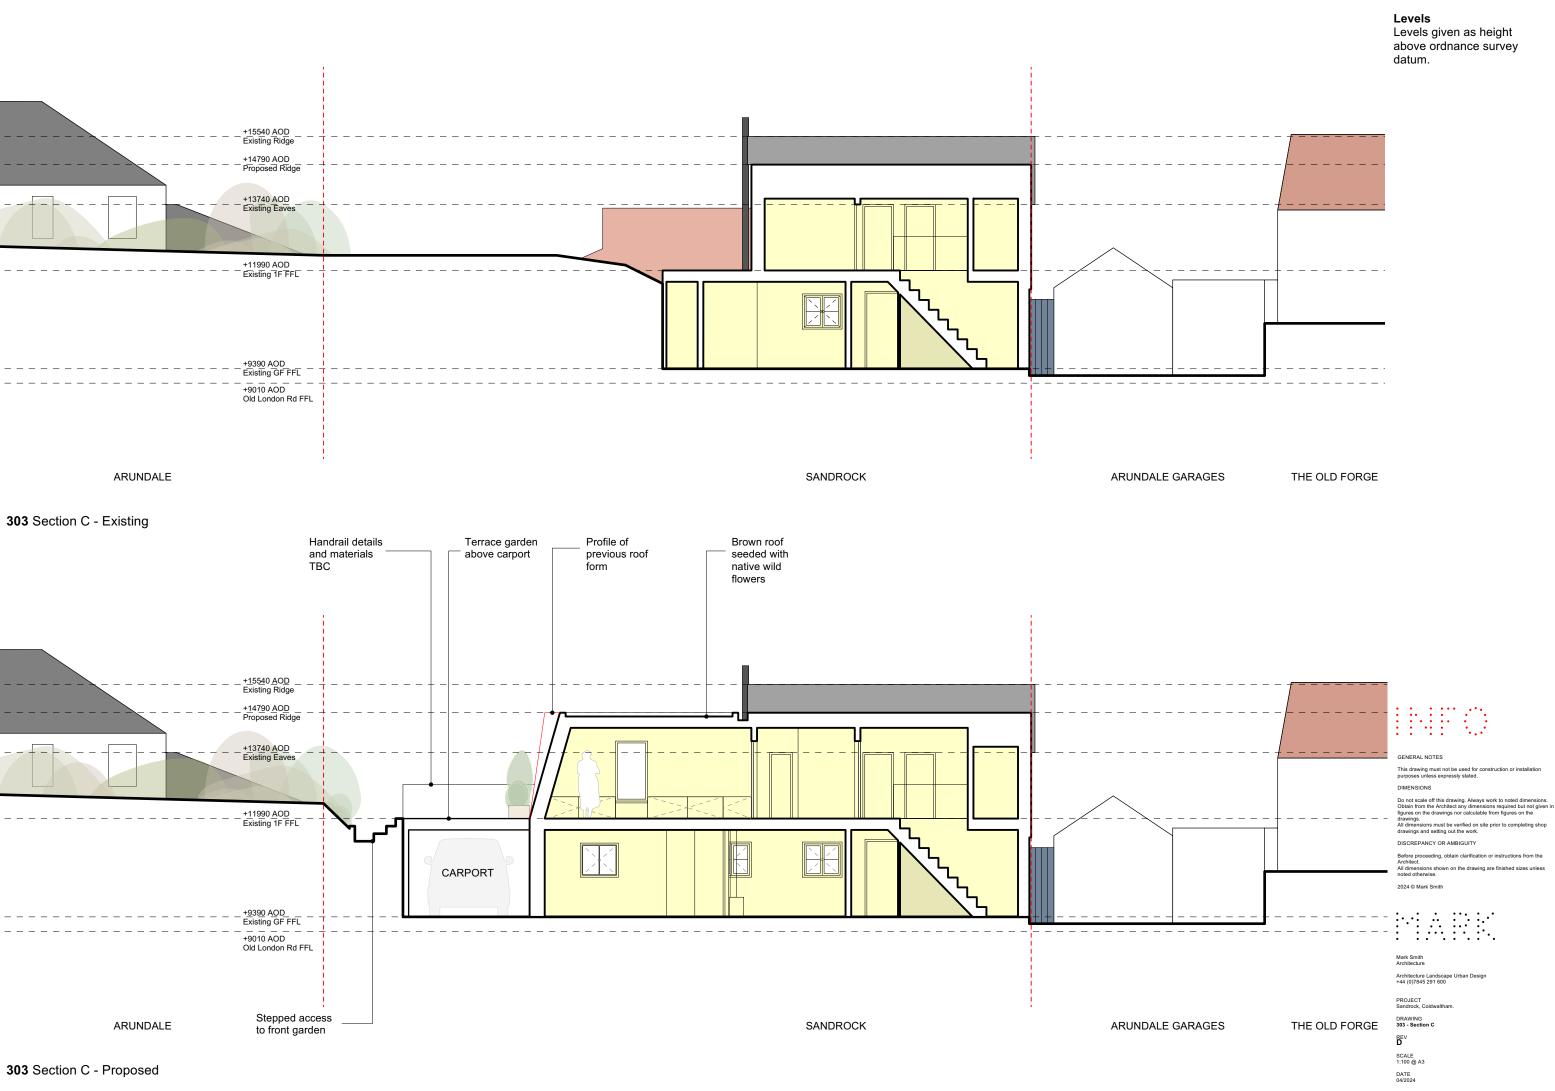



GENERAL NOTES

DIMENSIONS

Do not scale off this drawing. Always work to noted dimensions. Obtain from the Architect any dimensions required but not given in figures on the drawings nor calculable from figures on the drawings. All dimensions must be verified on site prior to completing shop drawings and setting out the work.

DISCREPANCY OR AMBIGUITY

Before proceeding, obtain clarification or instructions from the Architect.
All dimensions shown on the drawing are finished sizes unless noted otherwise.

Architecture Landscape Urban Design +44 (0)7845 291 600

PROJECT Sandrock, Coldwaltham.

REV **B**

SCALE NTS



GENERAL NOTES

This drawing must not be used for construction or installation purposes unless expressly stated.

Do not scale off this drawing. Always work to noted dimensions. Obtain from the Architect any dimensions required but not given in figures on the drawings nor calculable from figures on the drawings. All dimensions must be verified on site prior to completing shop drawings and setting out the work.

DISCREPANCY OR AMBIGUITY

Before proceeding, obtain clarification or instructions from the Architect.
All dimensions shown on the drawing are finished sizes unless noted otherwise.

2022 © Mark Smith

Architecture Landscape Urban Design +44 (0)7845 291 600