

ISO A1 594mm x 841mm
Approved: MS
Checked: MS
Project Management Initials: Designer: JS

5

4

3

2

1



MJB Technical Services Ltd
5 Railway Cottages
Chesterfield, Derbyshire, S42 5RQ
Tel : +44 7846742350
Email : michael.sprague@mjbtech.co.uk
James.sprague@mjbtech.co.uk

PROJECT

**Proposed Extension
and loft conversion
97 Chantry Ave
Chesterfield**

NOTES

1. THIS DRAWING IS A WORK IN PROGRESS AND IS NOT TO BE USED FOR PLANNING, BUILDING REGULATIONS OR CONSTRUCTION PURPOSES.
2. DO NOT SCALE THIS DRAWING. IF IN DOUBT ASK
3. THIS DRAWING IS TO BE READ IN CONJUNCTION WITH ALL DRAWINGS AND SPECIFICATIONS.
4. ALL DIMENSIONS IN MILLIMETRES UNLESS NOTED OTHERWISE. ALL LEVELS IN METRES UNLESS NOTED OTHERWISE
5. ALL DETAILS AND DIMENSIONS ARE TO BE CONFIRMED ON SITE PRIOR TO WORK COMMENCING OR ORDERING OF MATERIALS.
6. ANY DISCREPANCIES NOTED ON SITE ARE TO BE REPORTED TO THE ENGINEER IMMEDIATELY.



Existing Front Elevation

SCALE: 1 : 50




Existing Side Elevation

SCALE: 1 : 50



Existing Rear Elevation

SCALE: 1 : 50

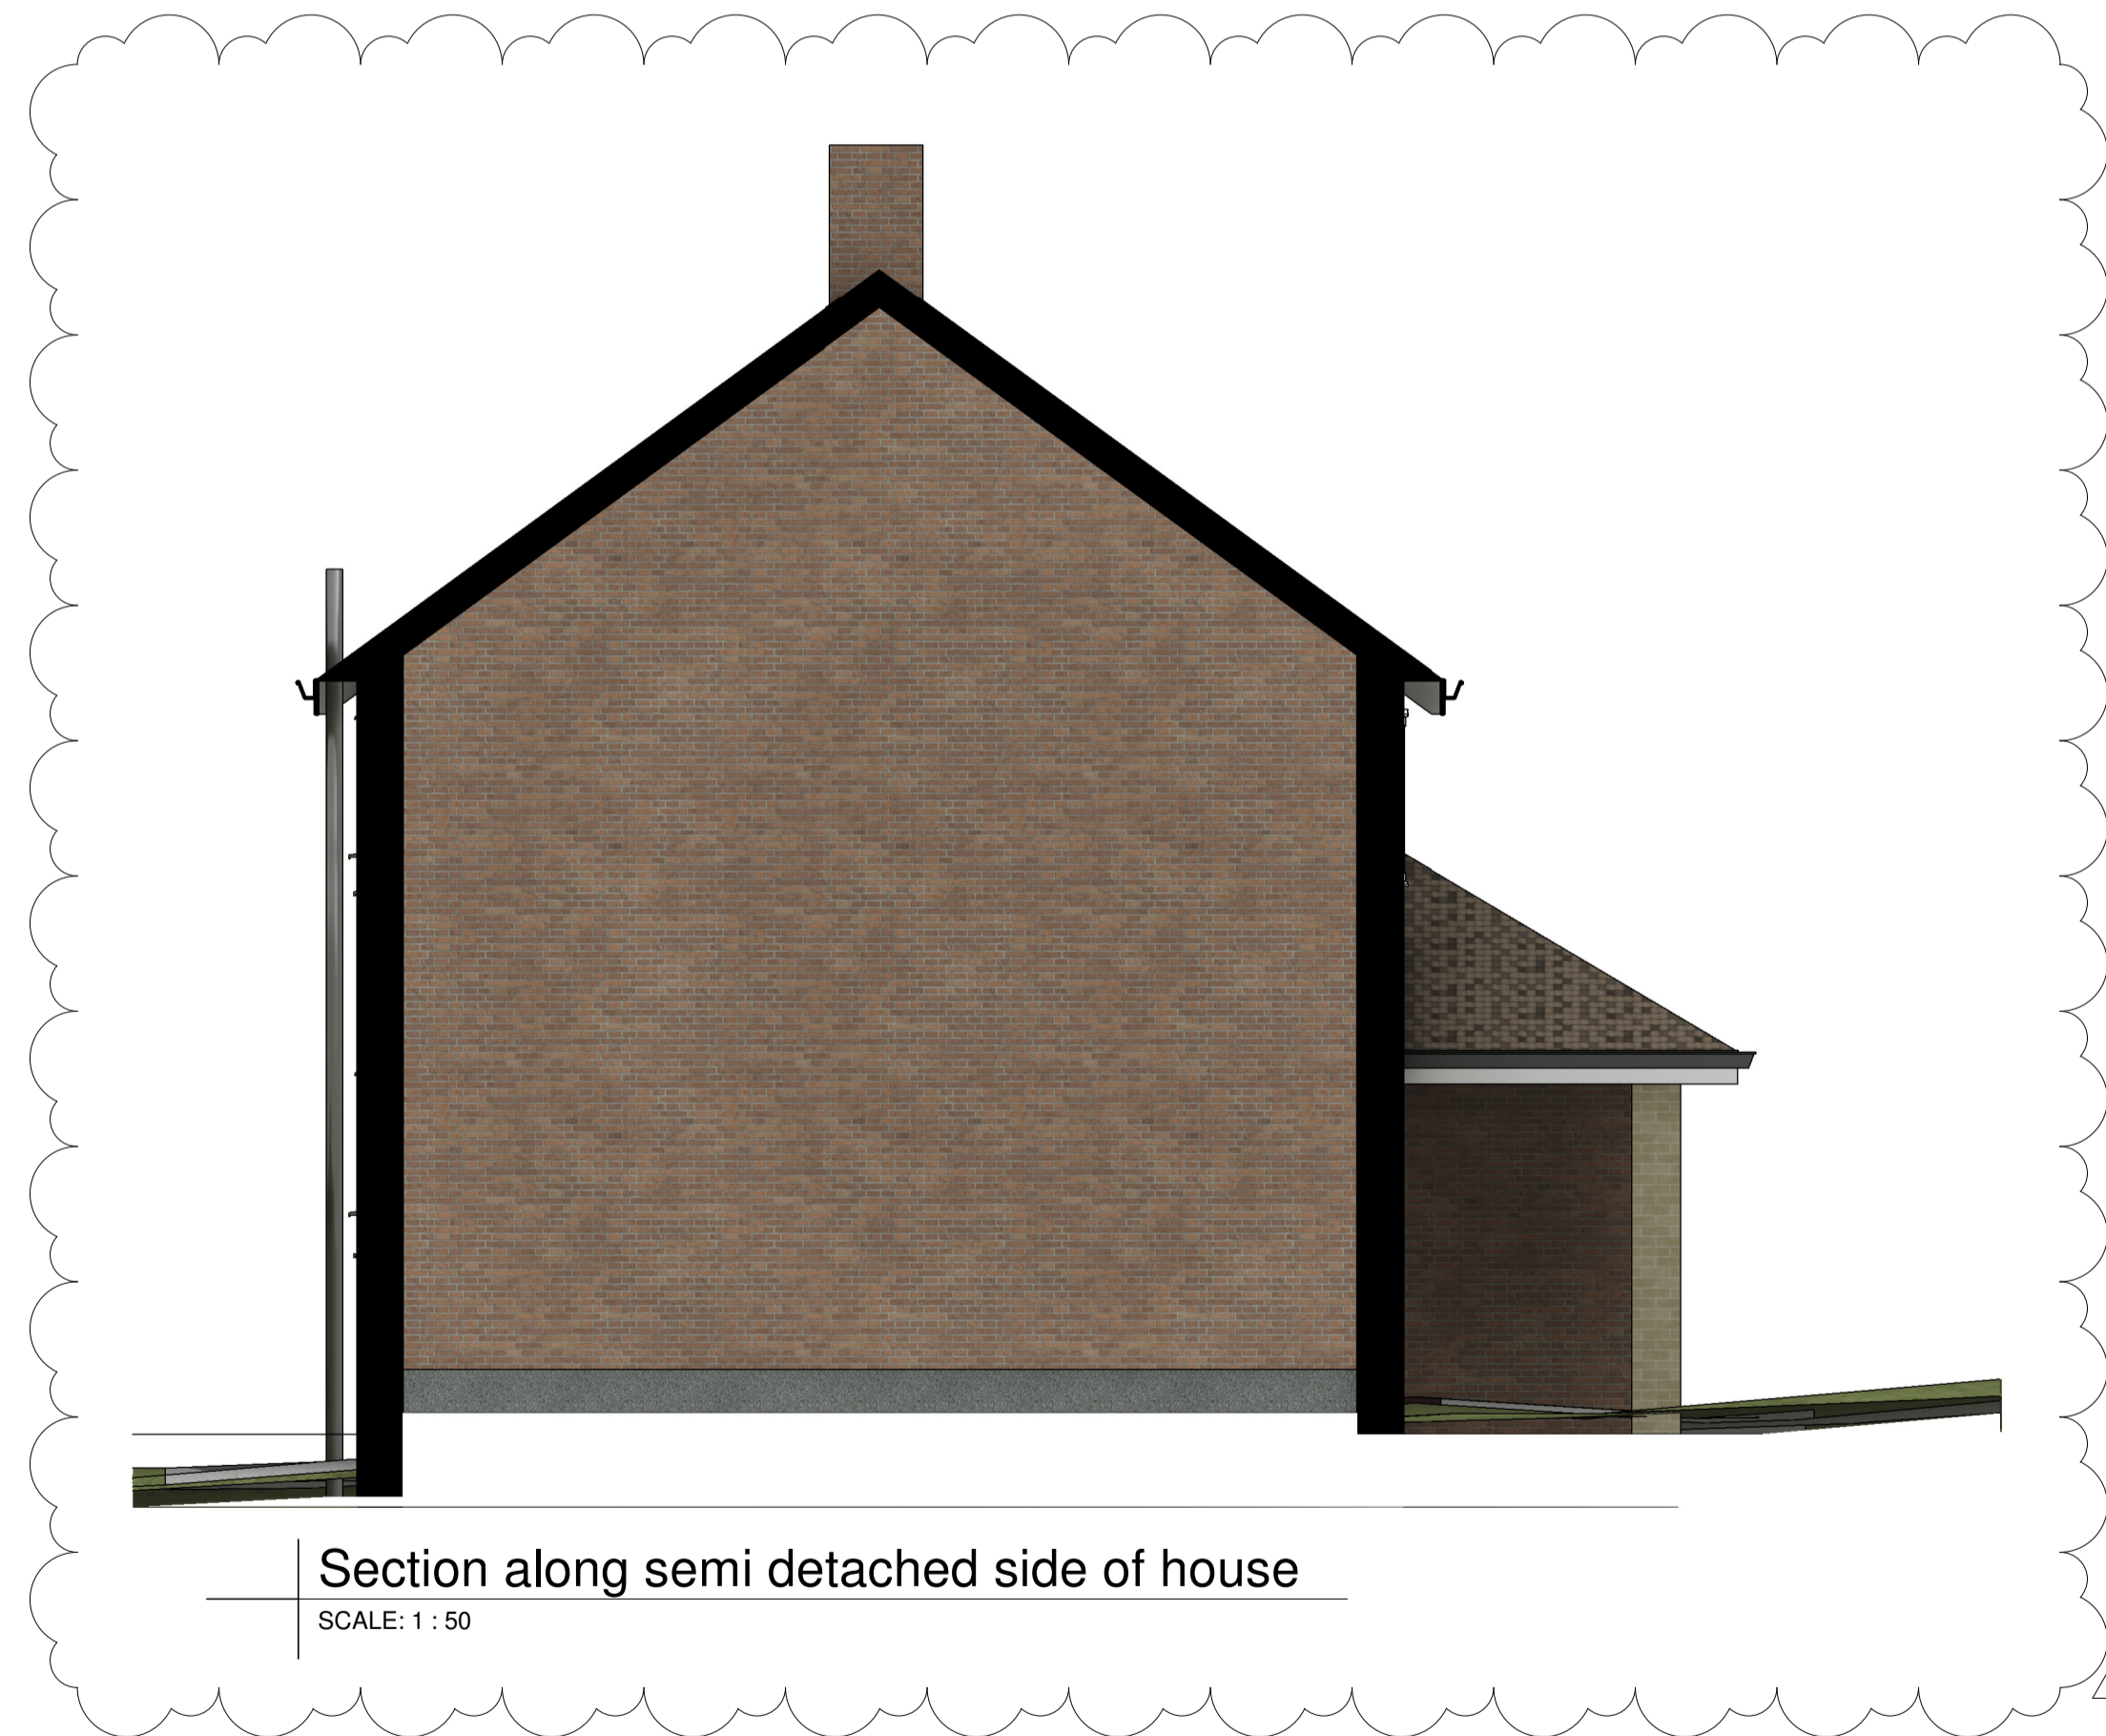

Section along semi detached side of house

SCALE: 1 : 50

ISSUE/REVISION

I/R	DATE	DESCRIPTION
B	29/04/24	Amended to suit planning officers comments
A	22/04/24	Amended to suit planning officers comments

KEY PLAN

SHEET TITLE

Elevations

SHEET NUMBER

CHAN-MJB-0002

5

4

3

2

1