


Approved Ground Floor Plan (Application Ref: 22/02479/FUL)

Existing Wall New Wall Demolished Wall

Scale 1:100 0 1 2.5 5 10m

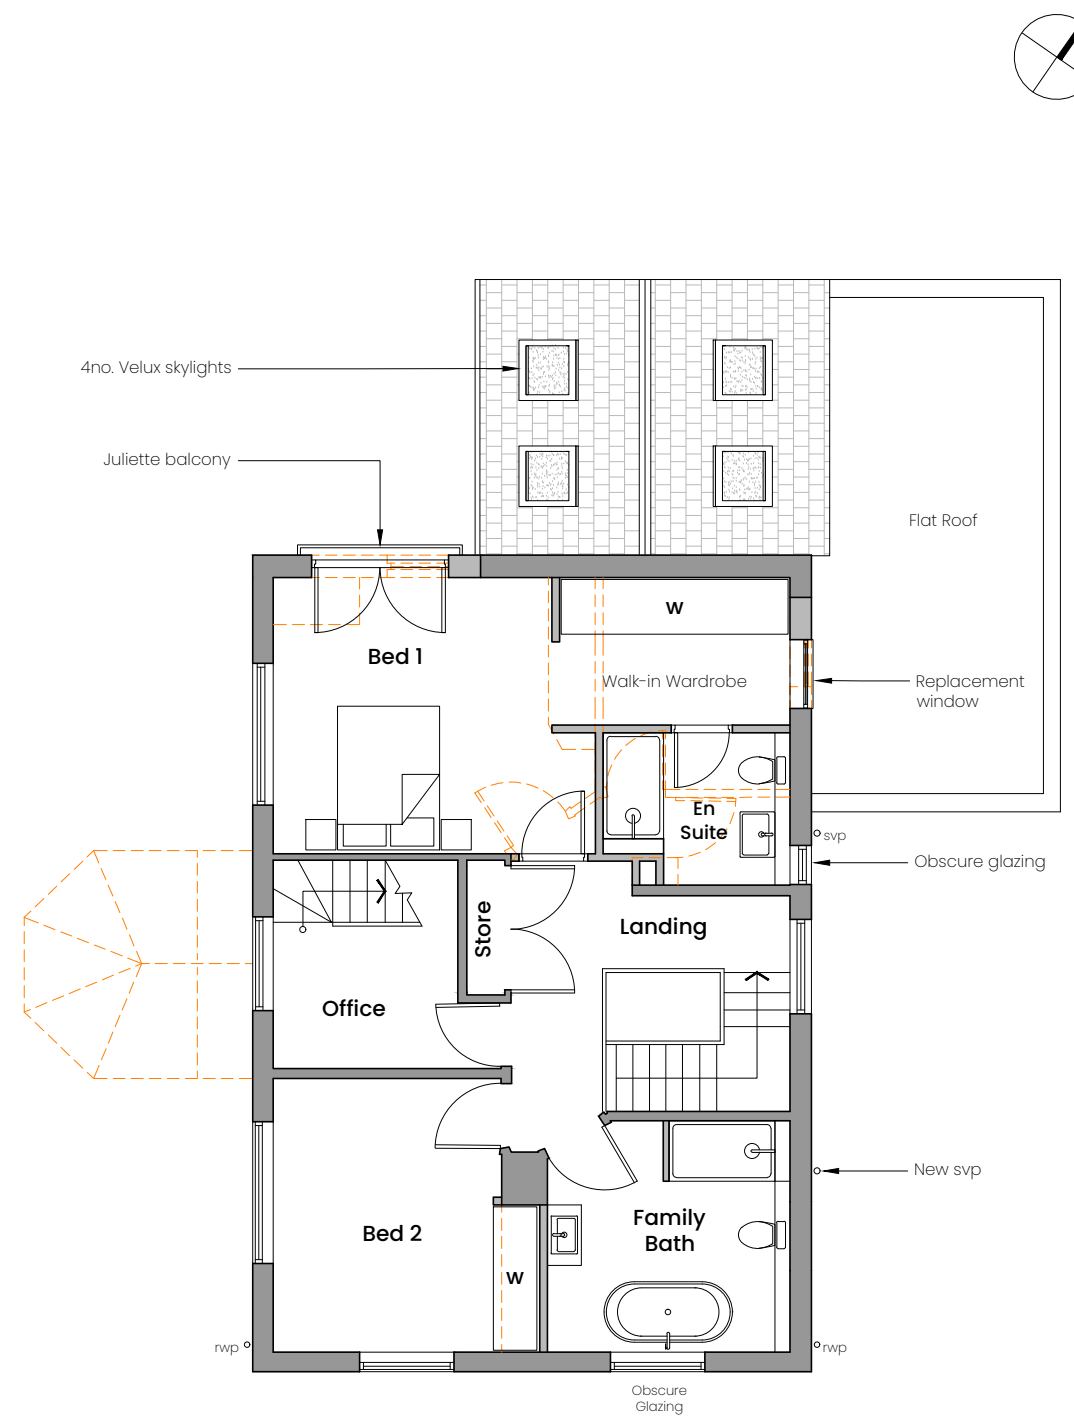

Approved 1st Floor Plan (Application Ref: 22/02479/FUL)

Issued to local authority for Householder planning approval 24.04.24 AH

Rev. Notes: Date: By:

ROK Architecture

T: 0191 590 7501
W: www.rokarchitecture.com
E: info@rokarchitecture.com
A: Office 16, The Eagle Building, High Street East, Sunderland, SR1 2AX

© ROK Architecture 2024
All rights reserved, including but not limited to The Copyright, Designs and Patents Act 1988.

PROJECT INFORMATION:
Project No: 1207 Address: Kelway, Langport Road, Sunderland, SR2 9HT

DRAWING TITLE:
Approved Ground Floor Plan / Approved 1st Floor Plan

DRAWING INFORMATION:
Drawn: AH Checked: AH Issued: AH Scale@A3: 1:100

DRAWING NUMBER:
ID Origin Type Status No. Rev.
1207 - ROKA - DR - 3 - 210 - #

STATUS:
Planning - For Information Only

Do not scale from drawings - except for planning purposes. All discrepancies to be reported to ROK Architecture immediately. All dimensions to be verified by Contractor on site prior to the commencement of any works.

This drawing is copyright and must not be reproduced without the consent of ROK Architecture.